



① FOURTH FLOOR PLAN

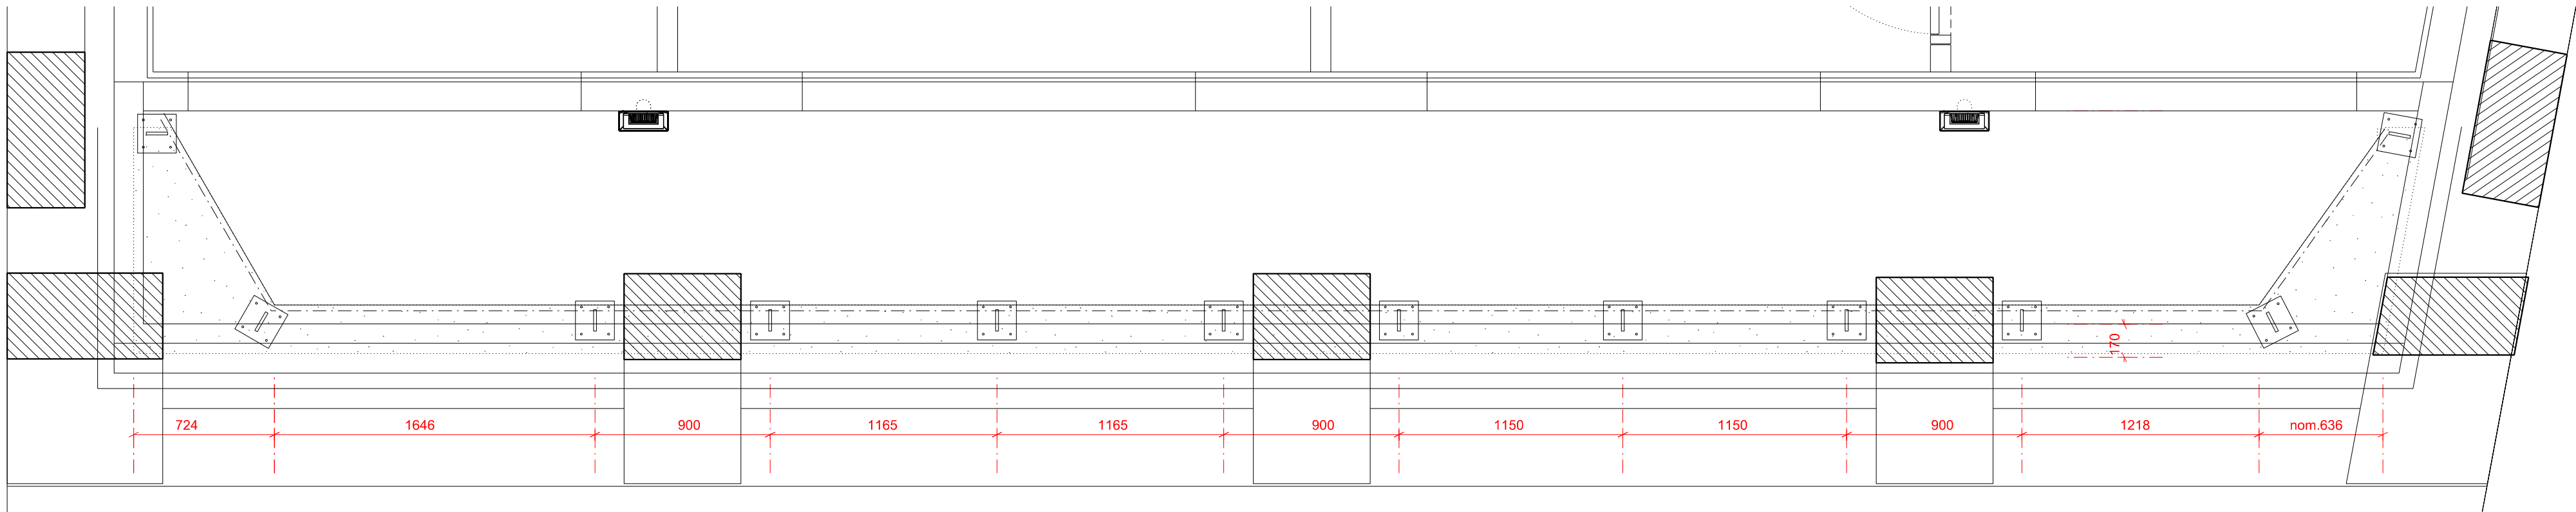


② THIRD FLOOR PLAN

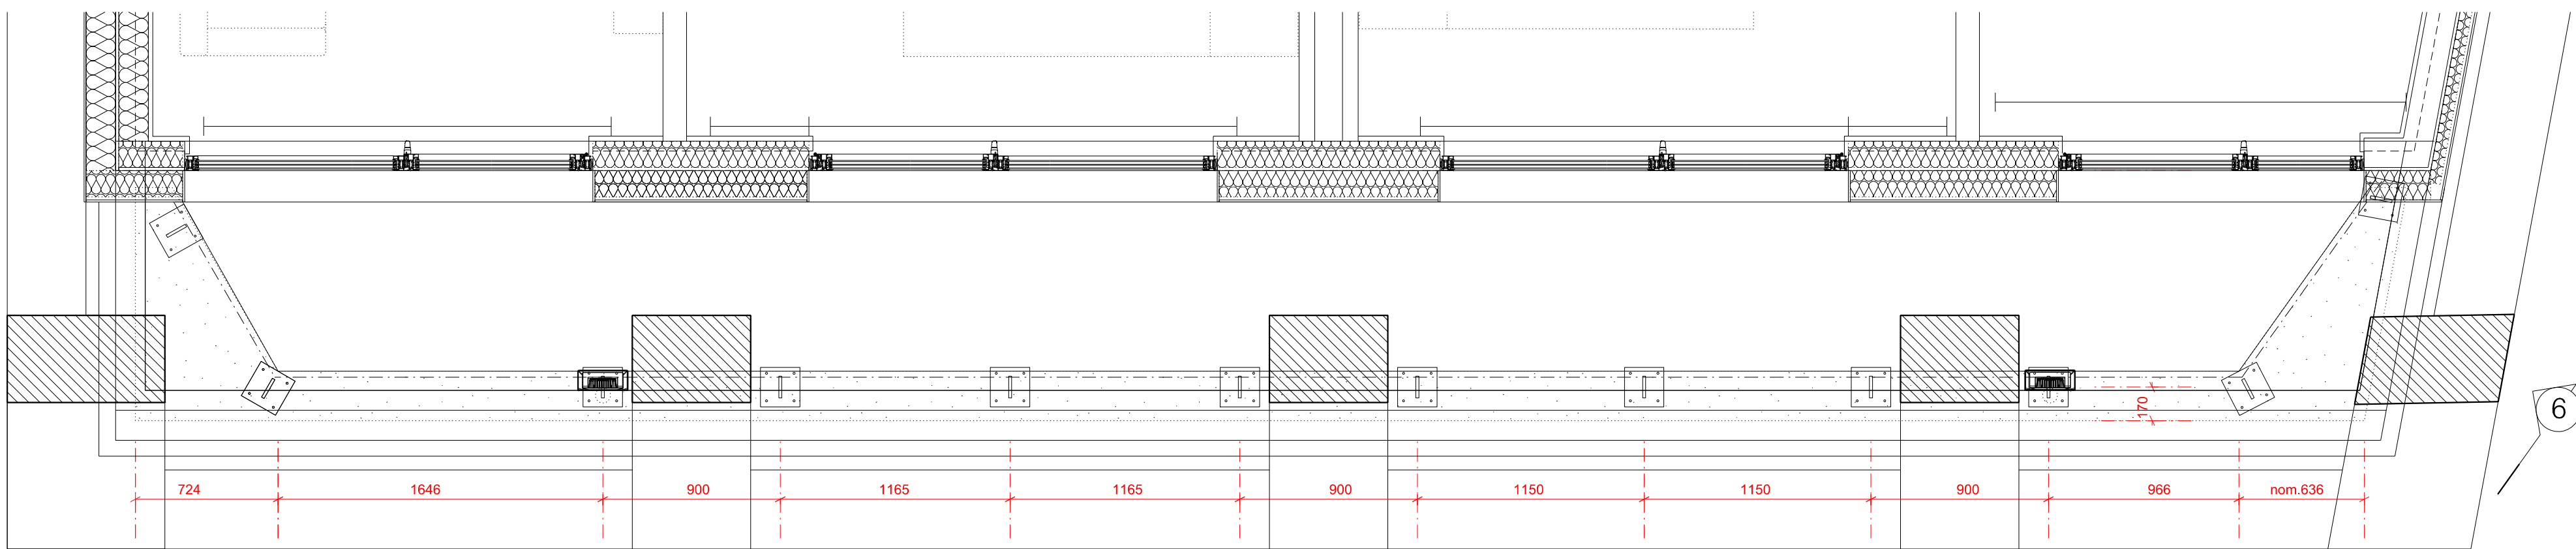


③ SECOND FLOOR PLAN


④

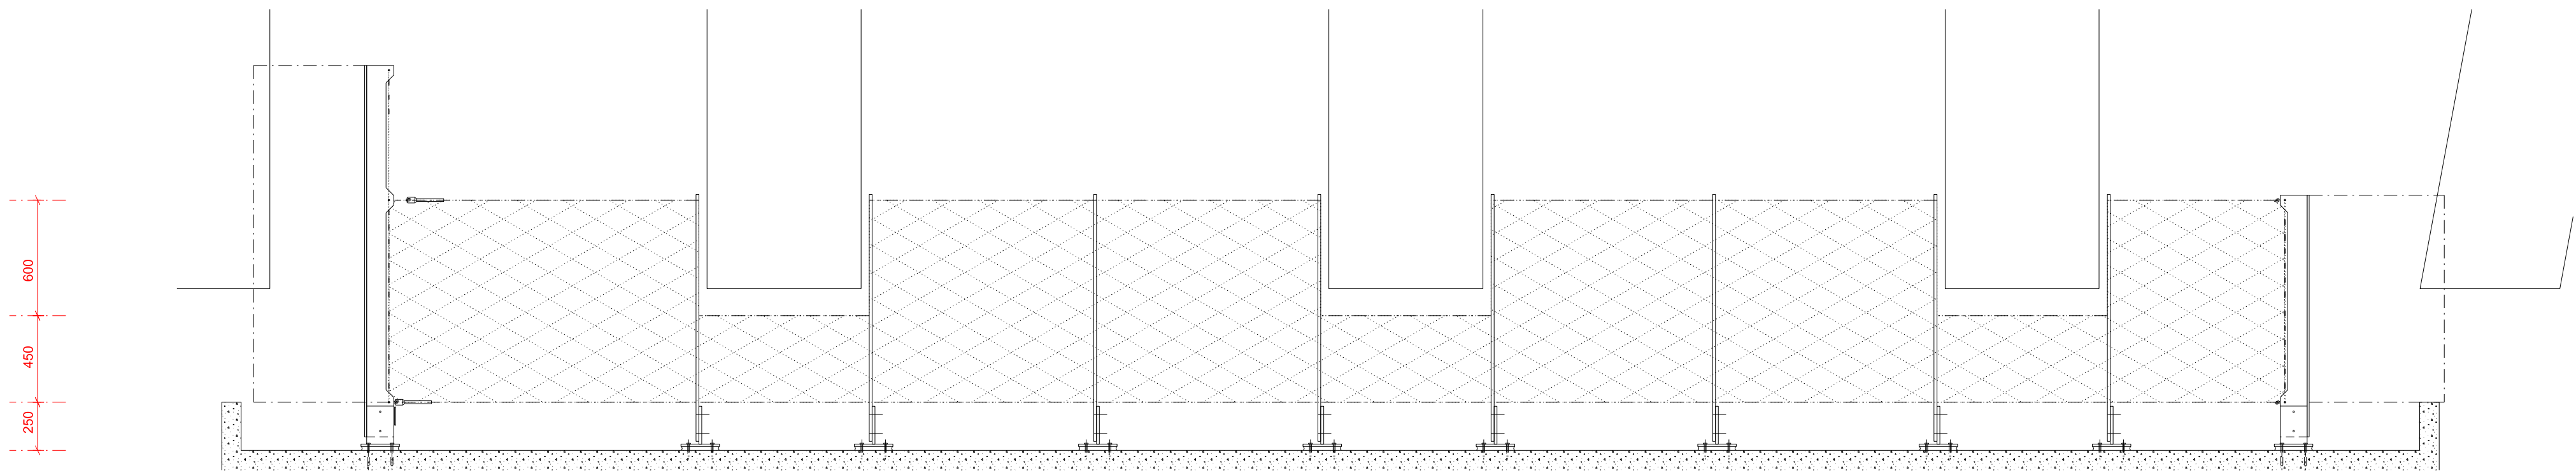

④ TYPICAL ELEVATION

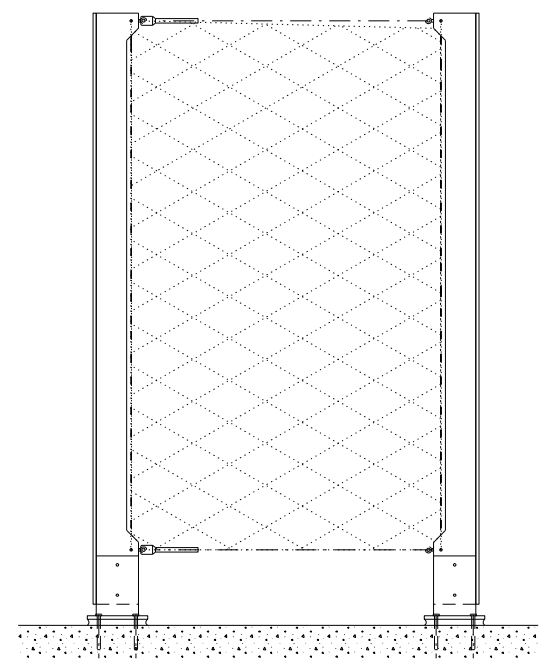

⑤ TYPICAL ELEVATION

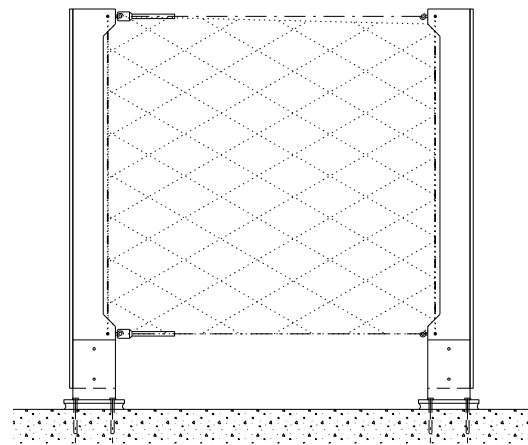

⑥ TYPICAL ELEVATION

GENERAL NOTES:
- Balustrade mesh and post to be stainless steel

REVISION:	PURPOSE:	DATE:	1. The design and these drawings are the sole copyright of Amin Taha Architects, 15 Clerkenwell Close, London EC1R 9AA. T: 020 7253 9444 F: 020 7253 9555 2. Do not scale from this drawing in either paper or digital form. Use written dimensions only. To check drawing has been printed to the intended scale this bar should be 50mm long @A1	I=Information C=Comment P=Planning T=Tender S=Construction	CLIENT:	PROJECT:	DWG TITLE:	REVISION:	DATE:	SCALE:
T01	ISSUED FOR TENDER	27.06.2022			317 Finchley Road	317 Finchley Road London NW3 6EP	Block C Balustrade	T01	JUN 22	@ A1 1:25 @ A3 1:50
								DWG No: 240 – 3007	PURPOSE OF ISSUE: T	DB: DK CB: AT