



| Rev. | Amendments |
|------|--------------------------------|
| A | Bin store enlarged 16/08/22 |

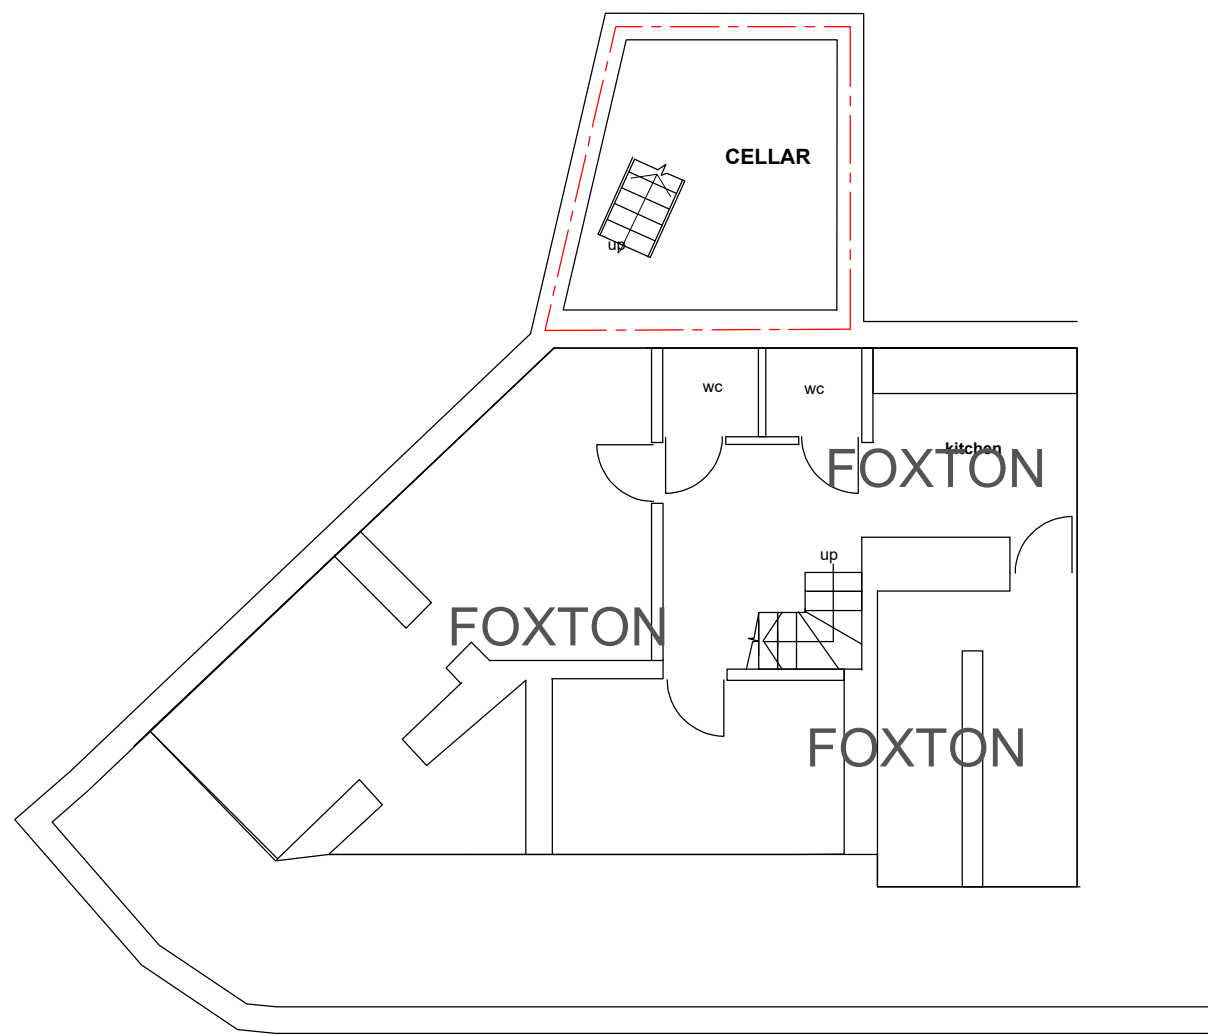


BASEMENT FLOOR PLAN

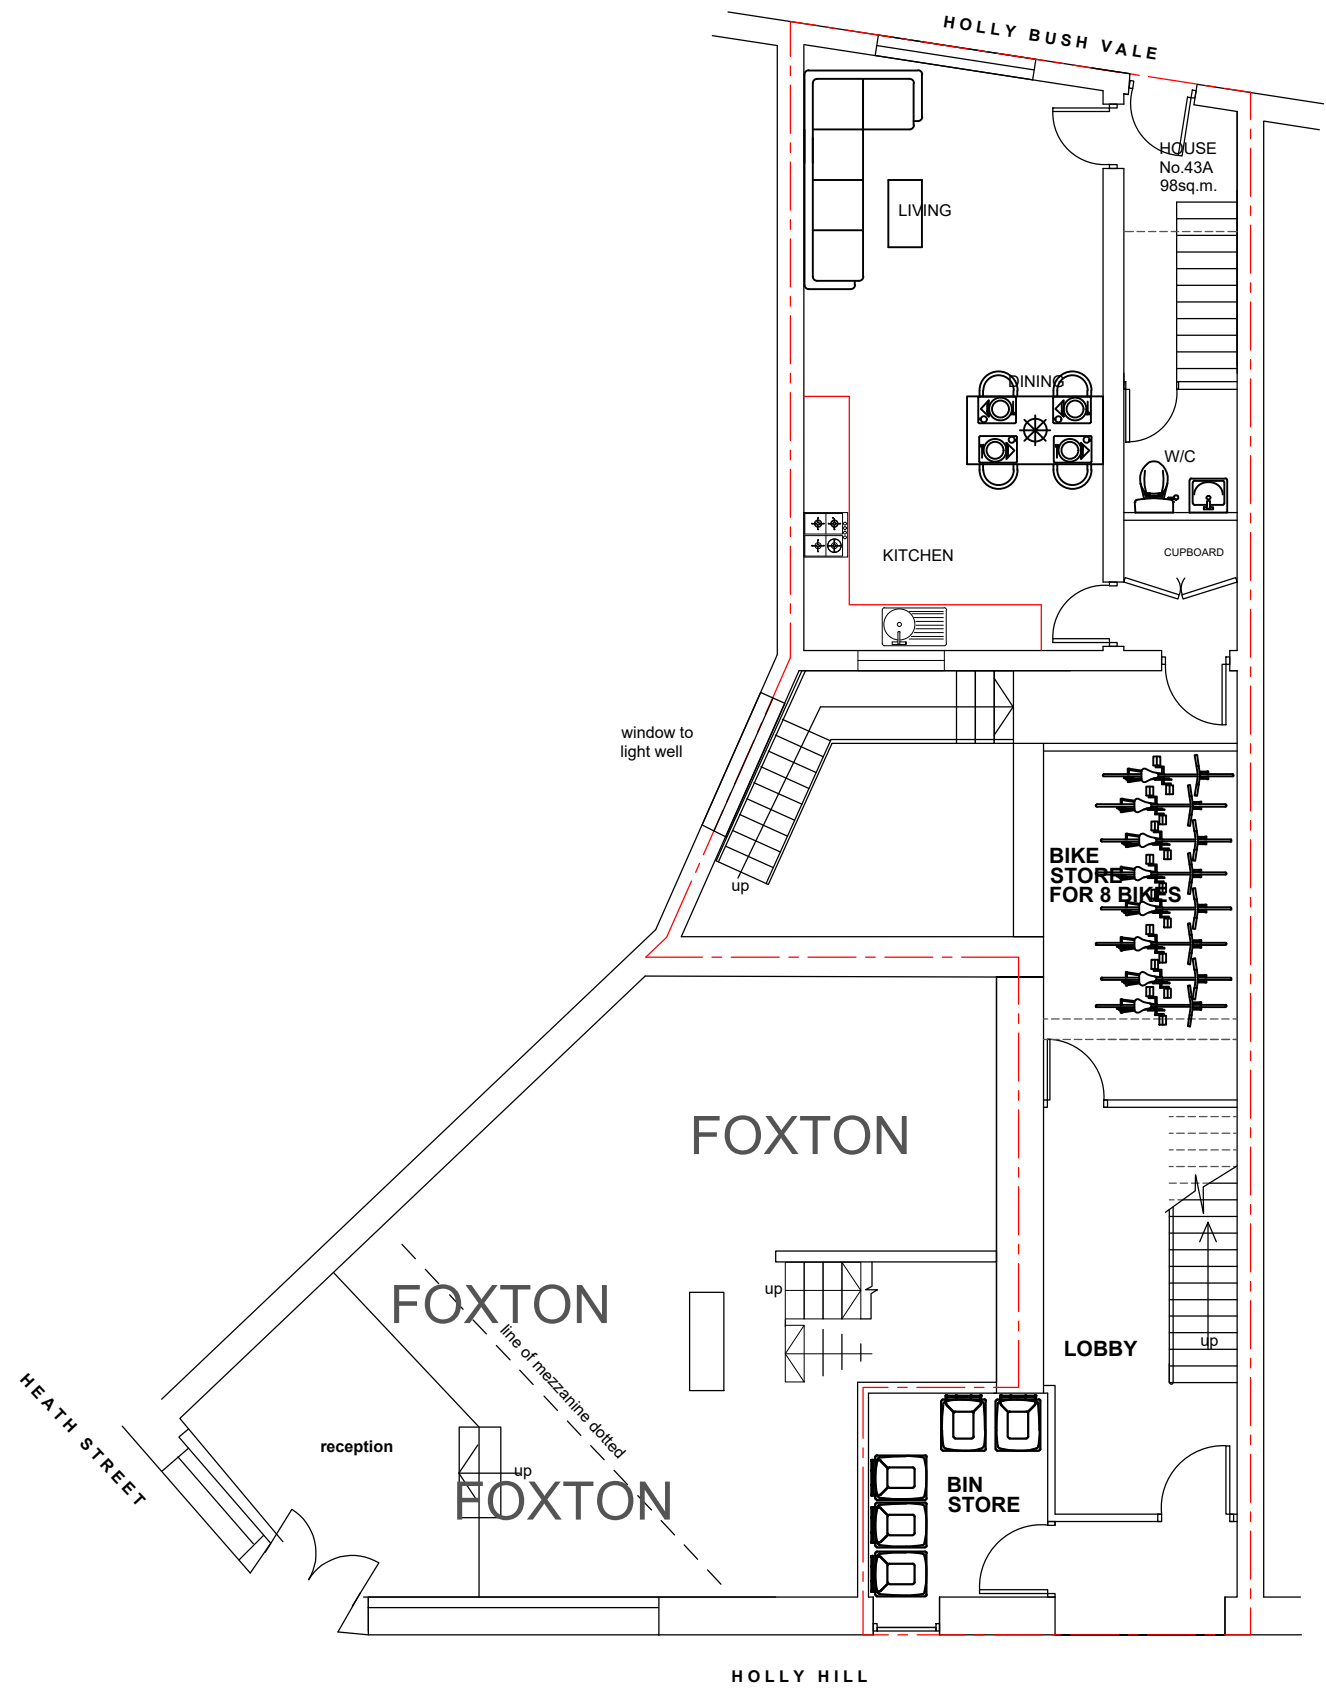

GROUND FLOOR PLAN

PROPOSED FLOOR PLANS

**47 HEATH STREET, LONDON,
NW3 6UA**

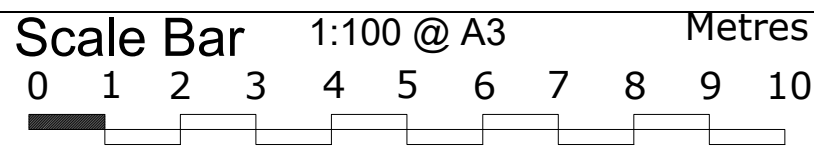

THE GILLETT MACLEOD PARTNERSHIP
Chartered Architects & Town Planning Consultants
1 High Road Old Eastcote Pinner Middlesex HA5 2EW tel. 0208 868 1333

Drg. No. 22/3493/11A
Scale 1:100@A3
Date 21/02/22
Drawn by AK

REVISIONS
A