



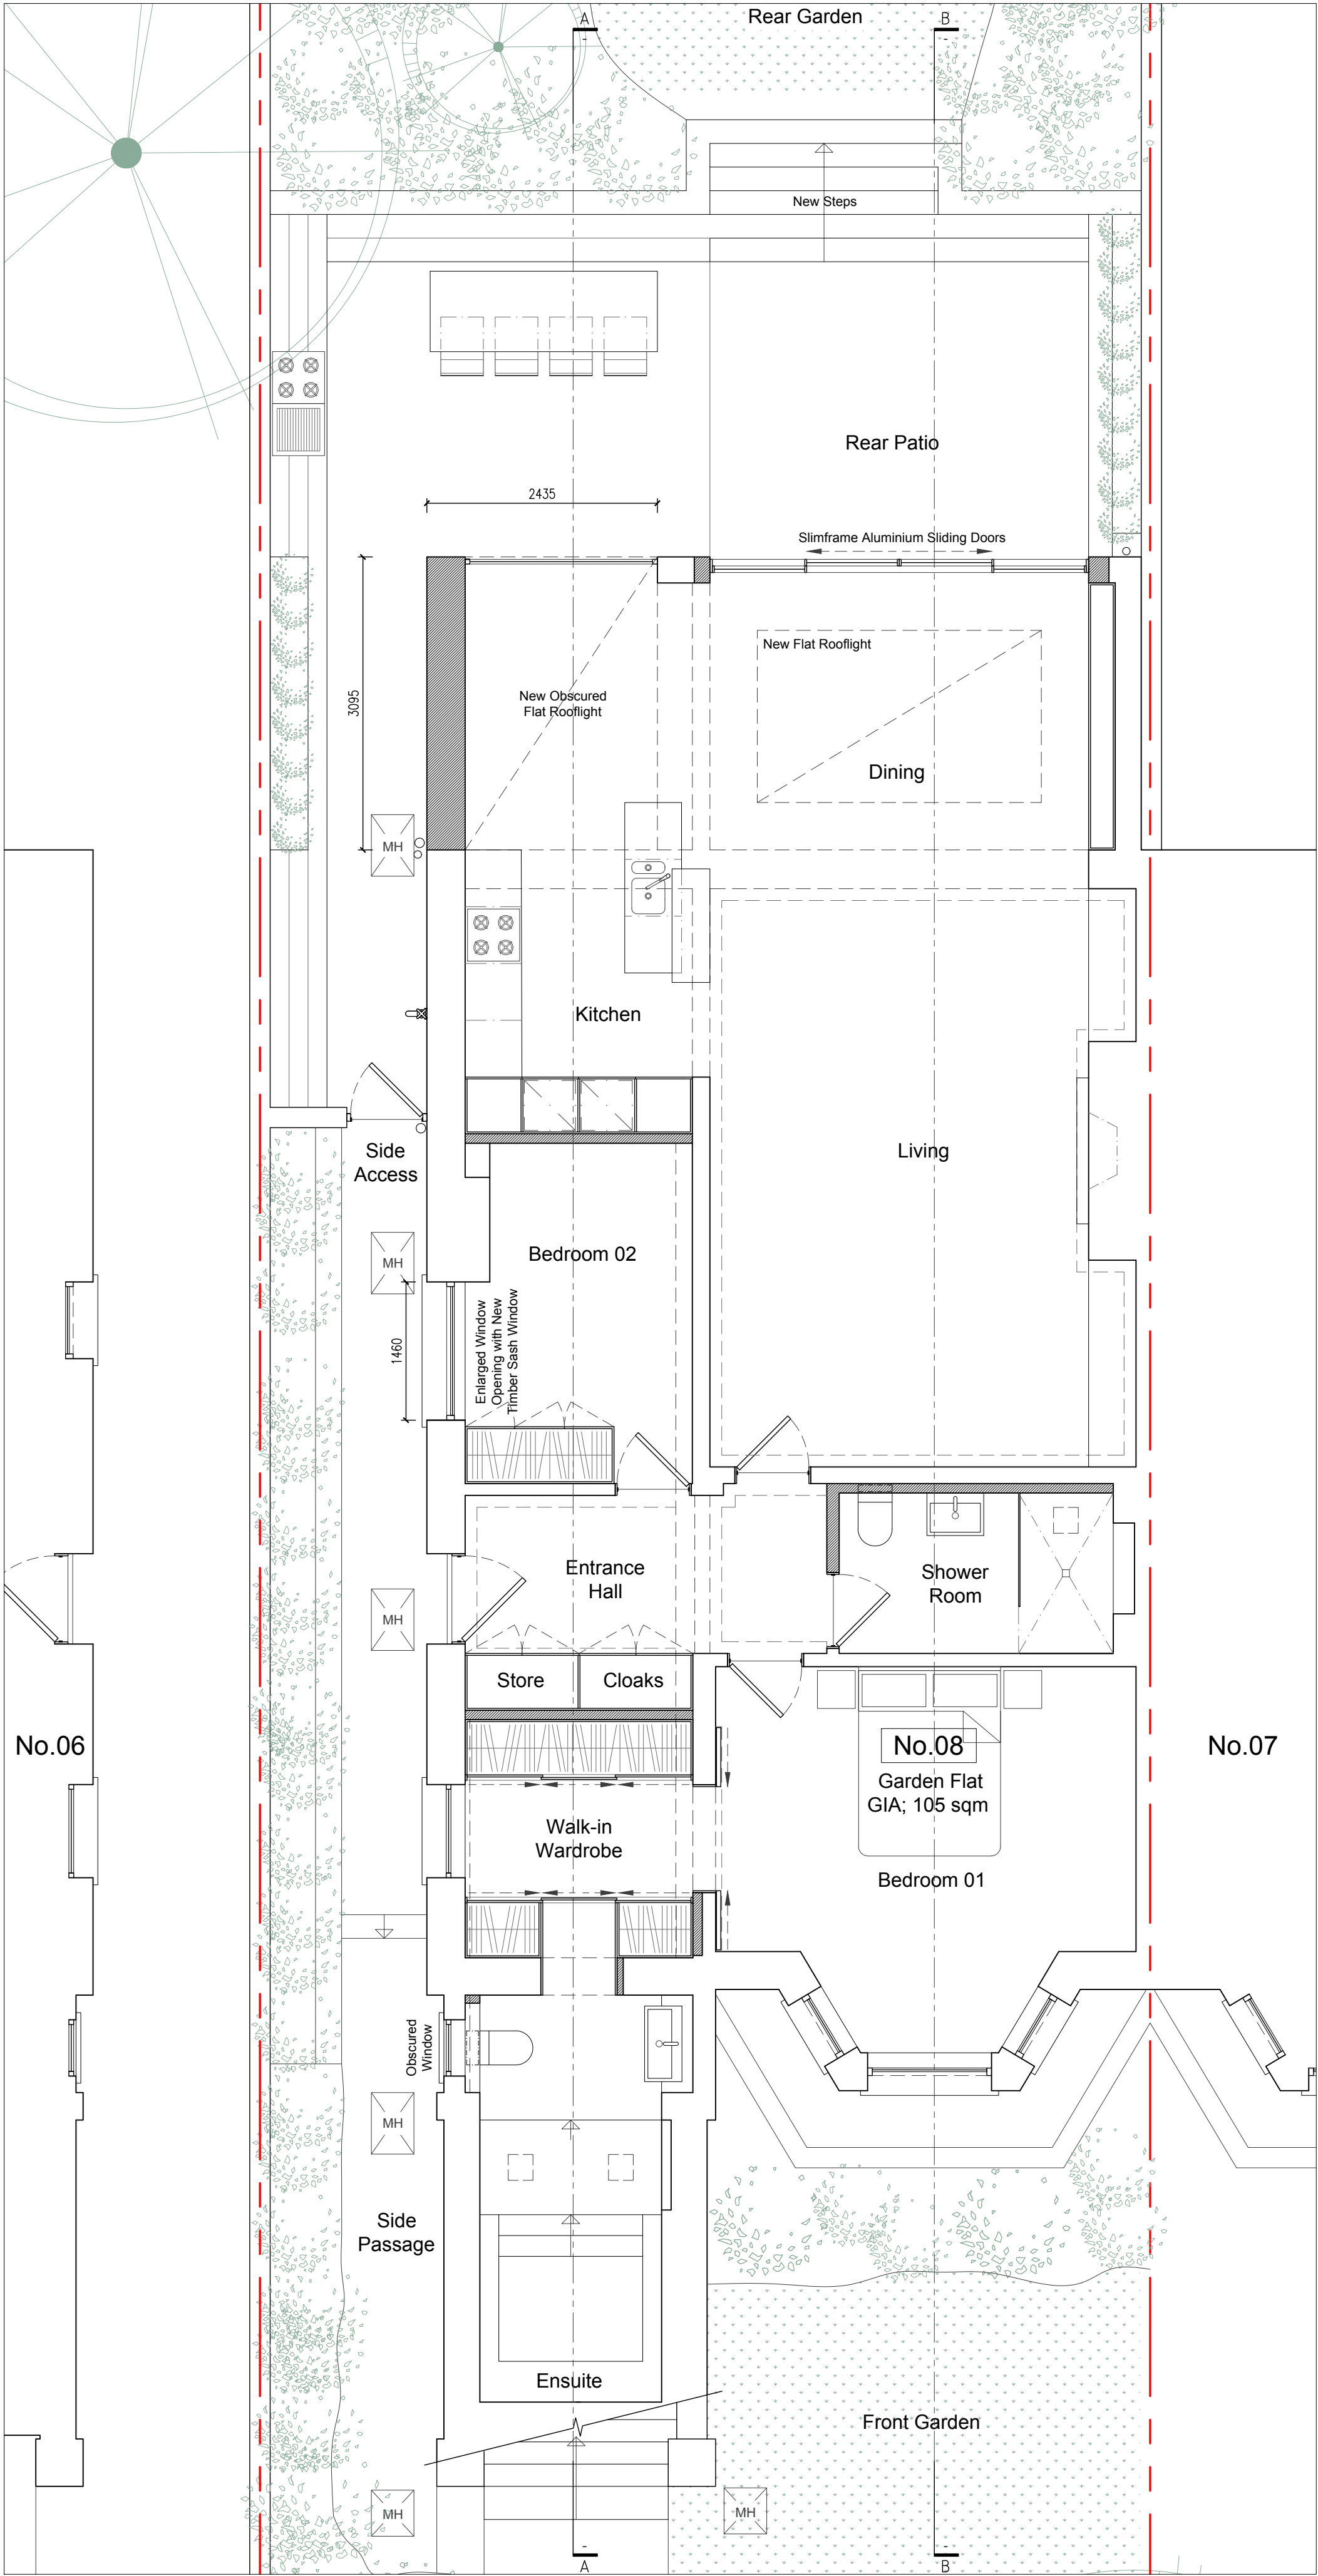

Proposed Lower Ground Floor Plan
Scale 1:100 @ A3 | 1:50 @ A1

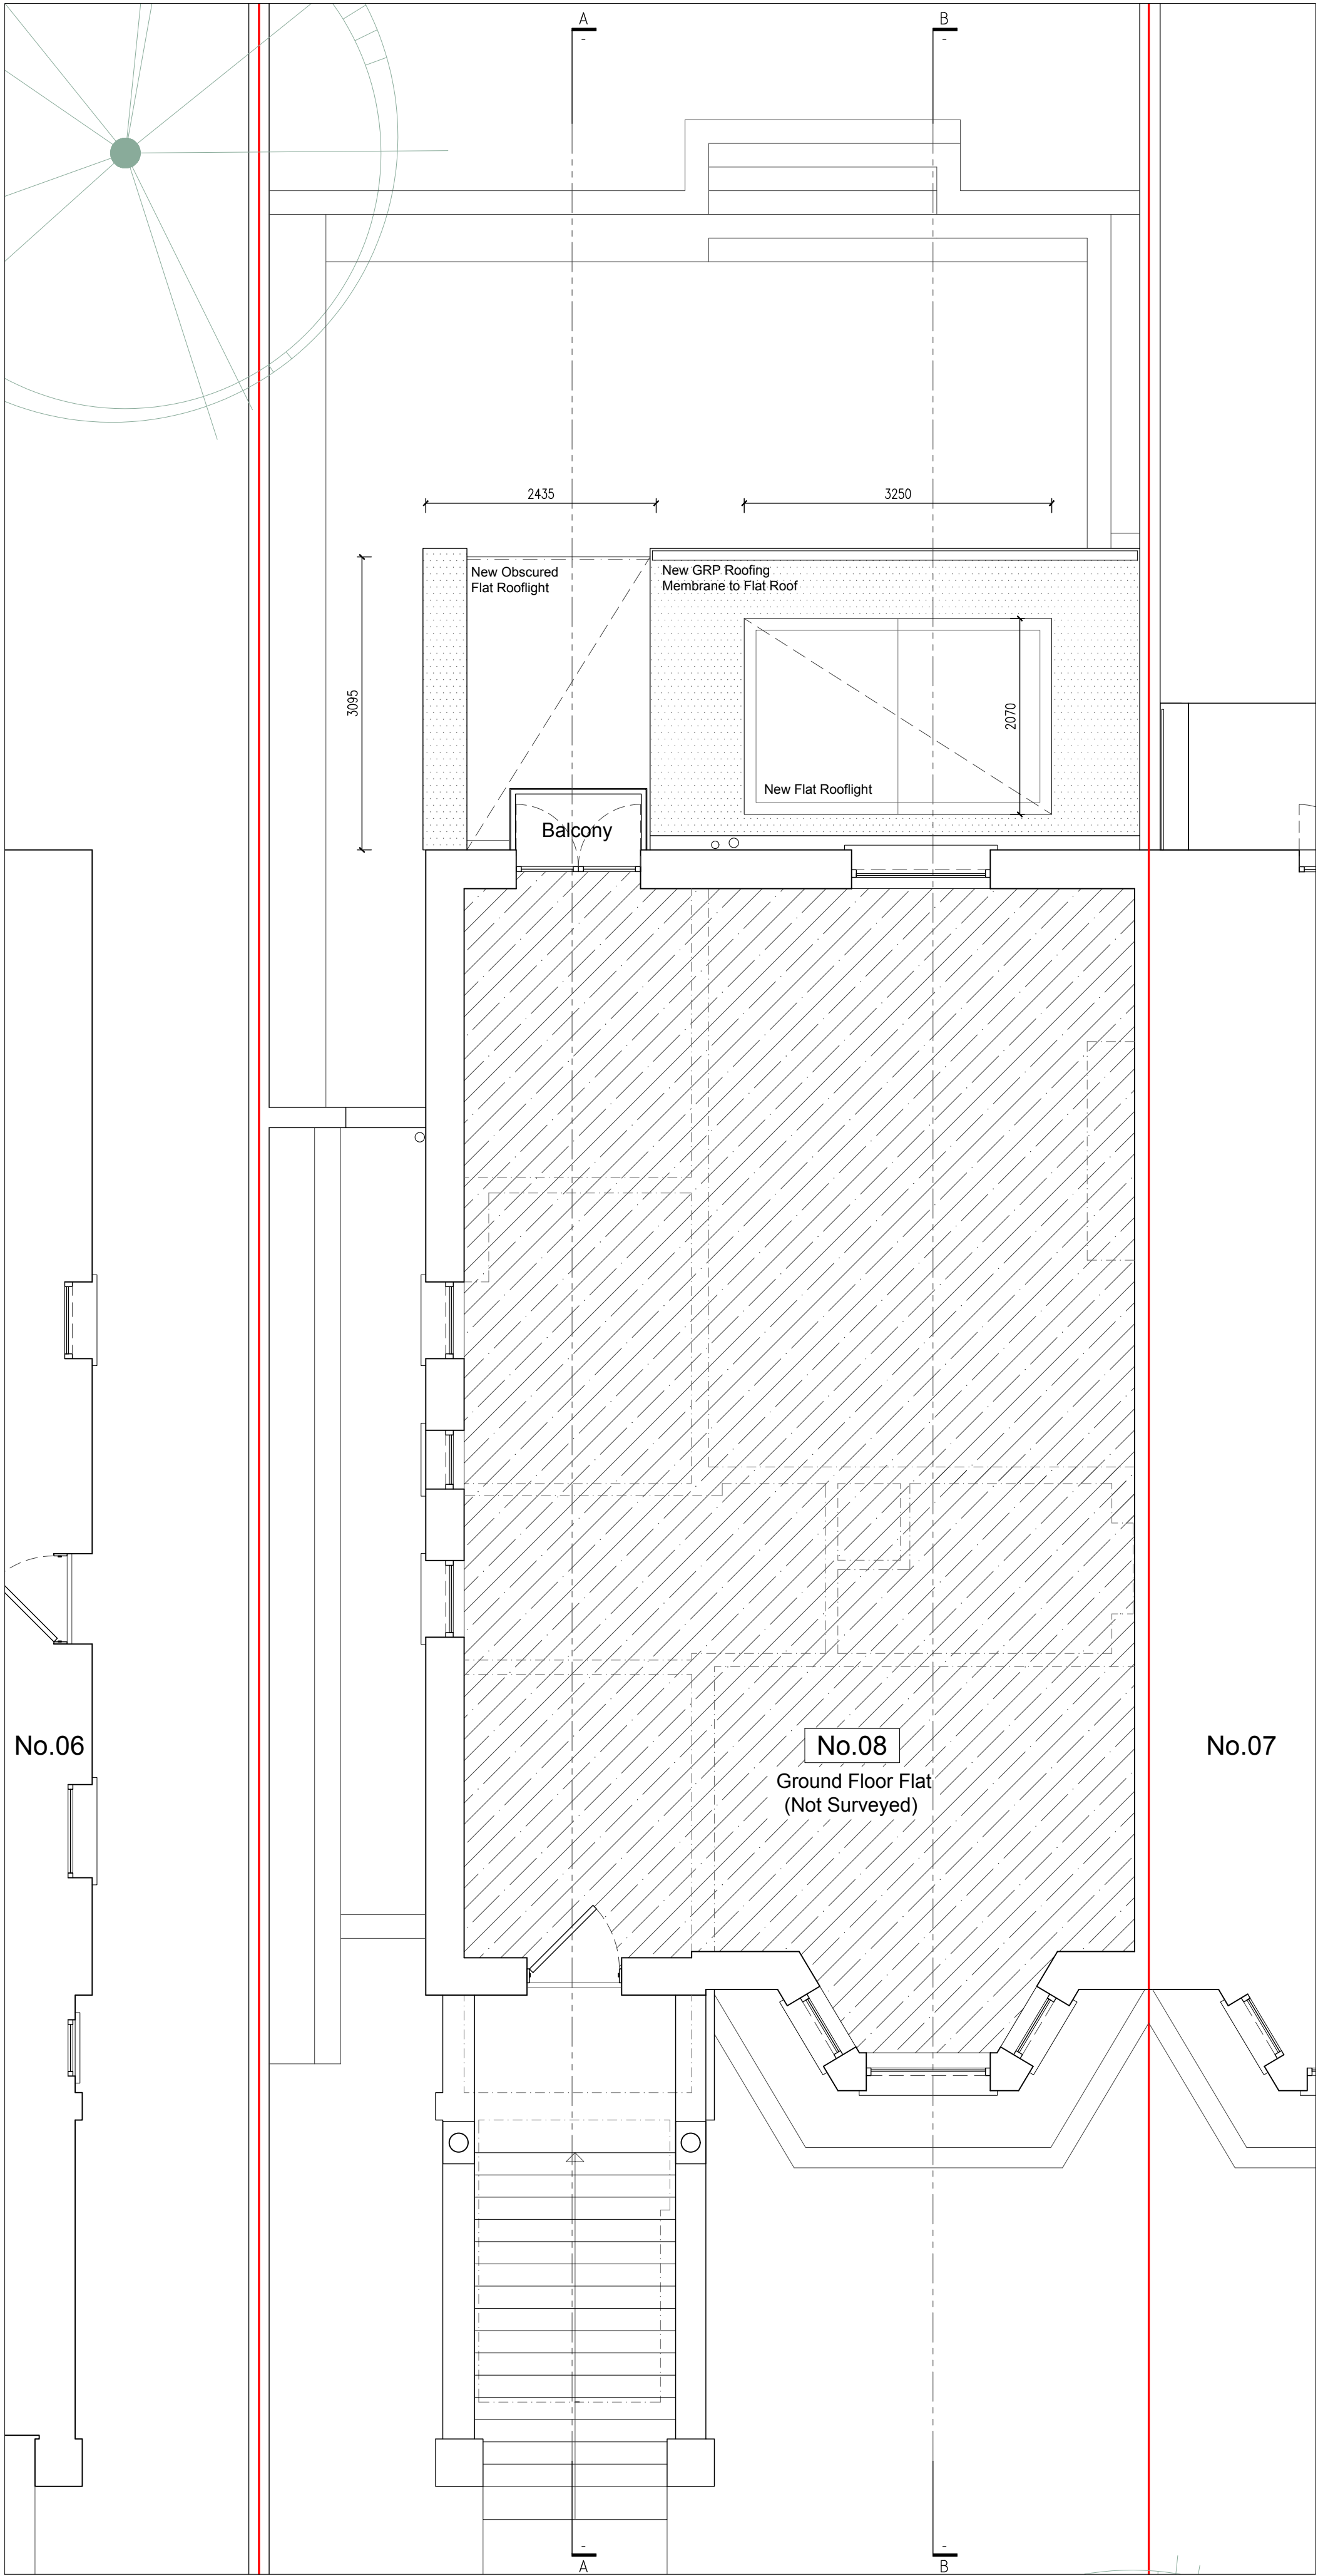

Proposed Upper Ground Floor Plan
Scale 1:100 @ A3 | 1:50 @ A1



REV	DATE	DESCRIPTION	BY
Mulhern Iremonger Design Studios Creative Works, 7 Blackhorse Lane London, E17 6DS +44 (0) 79 4718 0681 info@midesignstudios.com www.midesignstudios.com			
ISSUED FOR INFORMATION NOT FOR CONSTRUCTION CONTRACTORS MUST VERIFY ALL DIMENSIONS ON SITE BEFORE COMMENCING WITH ANY WORK. ALL WORKS MUST COMPLY WITH BUILDING REGULATIONS. THIS DRAWING IS PROTECTED BY COPYRIGHT. ONLY SCALE FROM THIS DRAWING FOR PLANNING PURPOSES.			
client:		Christian Wietoska	
address:		8 Eton Road, NW3 4SS	
project:		Rear Extension & Internal Refurbishment	
drawings:		Proposed	
drawn by:		CM	scale: 1:100@A3 1:50@A1
checked by:		NI	date: 08/08/2022
dwg no.:		2222.3/A002	rev: A