
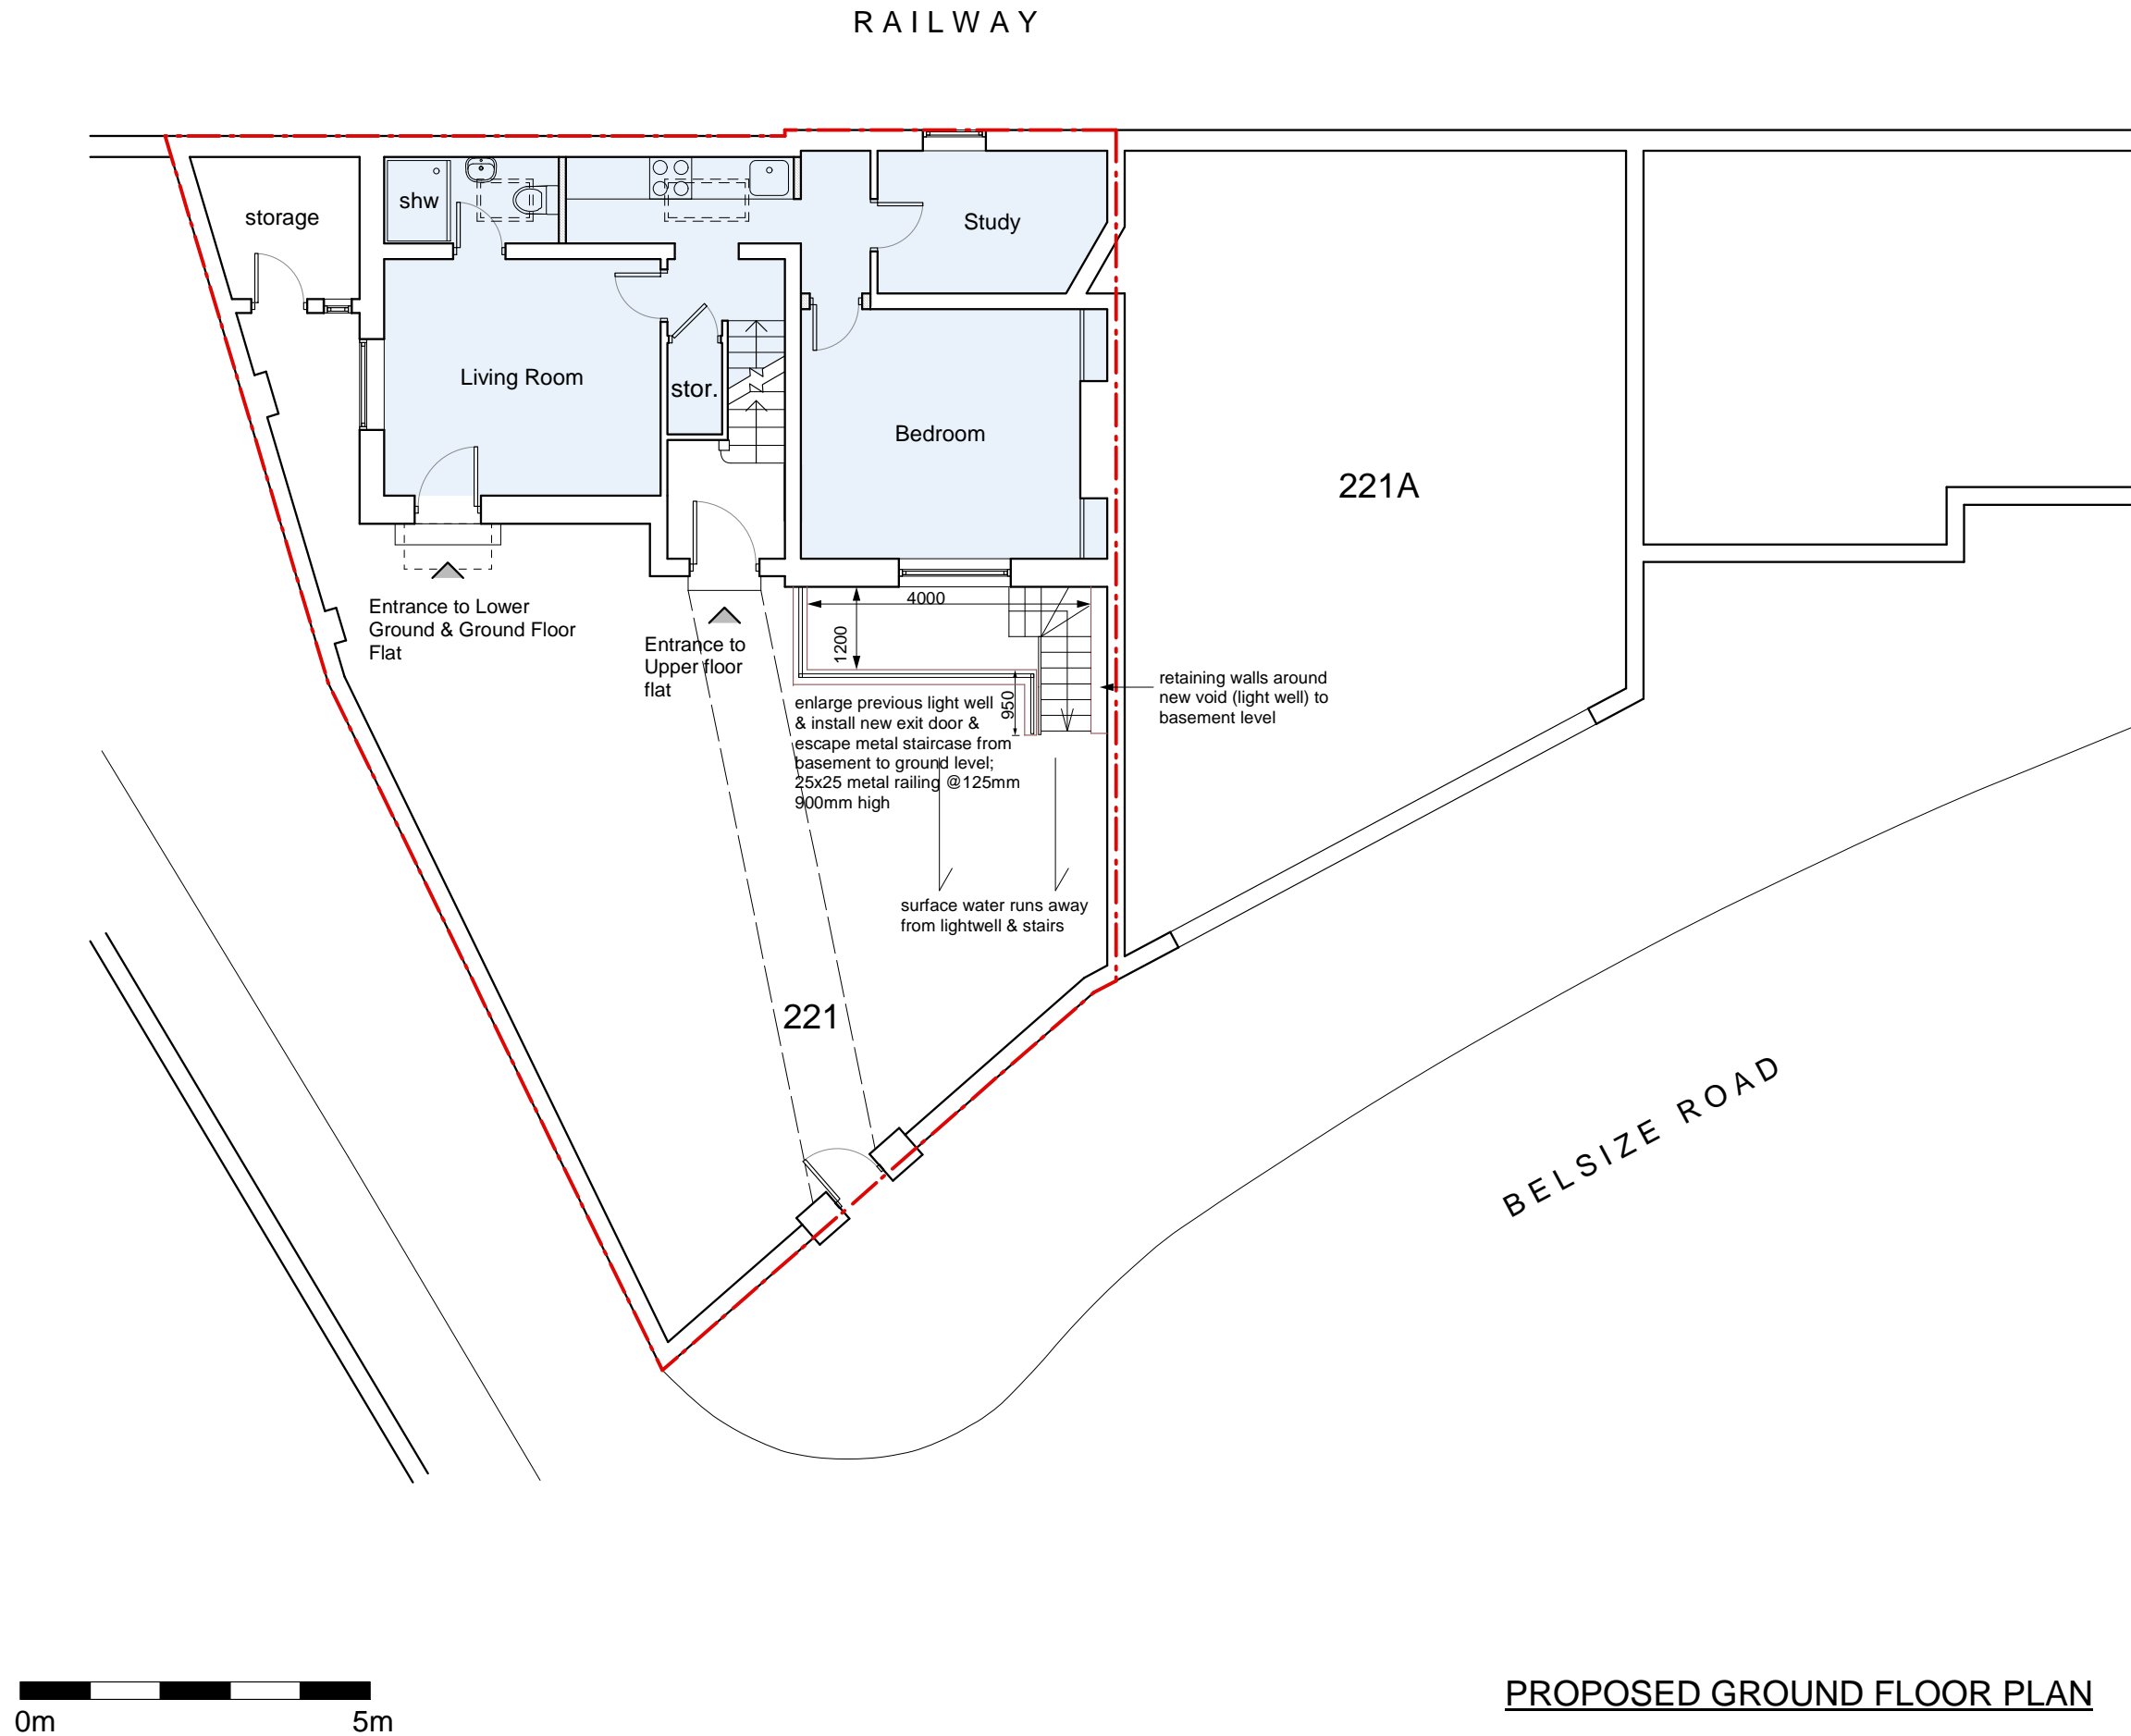
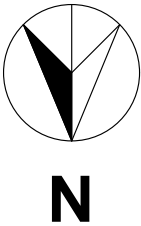


N



		NEW IMAGE DESIGN 2A Tiverton Road London N18 1DW Tel: 02083456883	
Project Site: Lower Ground and Ground Floor Flat 221 Belsize Road London NW6 4AA			
Client: Angel Funding Ltd			
Drawing Title: Proposed Basement Plan			
Drawing No.: 609/PL/02			
Date: May/2022		Scale: 1:100	
		Rev: A	

ALL DIMENSIONS SUBJECT TO MEASUREMENTS ON SITE. CONTRACTORS TO INFORM OF ANY MAJOR DISCREPANCIES SHOULD THEY APPEAR.



PROPOSED GROUND FLOOR PLAN

 NEW IMAGE DESIGN <small>ARCHITECTS INTERIOR DESIGN CONSTRUCTION</small>		2A Tiverton Road London N18 1DW Tel: 02083456883	
Project Site: Lower Ground and Ground Floor Flat 221 Belsize Road, London NW6 4AA			
Client: Angel Funding Ltd			
Drawing Title: Proposed Ground Floor Plan			
Drawing No.: 609/PL/04			
Date: May/2022	Scale: 1:100		Rev: A

ALL DIMENSIONS SUBJECT
TO MEASUREMENTS ON
SITE. CONTRACTORS TO
INFORM OF ANY MAJOR
DISCREPANCIES SHOULD
THEY APPEAR.



PROPOSED FRONT ELEVATION-SECTION



<div><div><div></div><div>NEW IMAGE DESIGN</div></div><div><div>ARCHITECTS</div><div>INTERIOR DESIGN</div><div>CONSTRUCTORS</div></div></div> <div>2A Tiverton Road London N18 1DW Tel: 02083456883</div>		
Project Site: Lower Ground and Ground Floor Flat 221 Belsize Road, London NW6 4AA		
Client: Angel Funding Ltd		
Drawing Title: Proposed Front Section/Elevation		
Drawing No.: 609/PL/06		
Date: May/2022	Scale: 1:100	Rev: A