



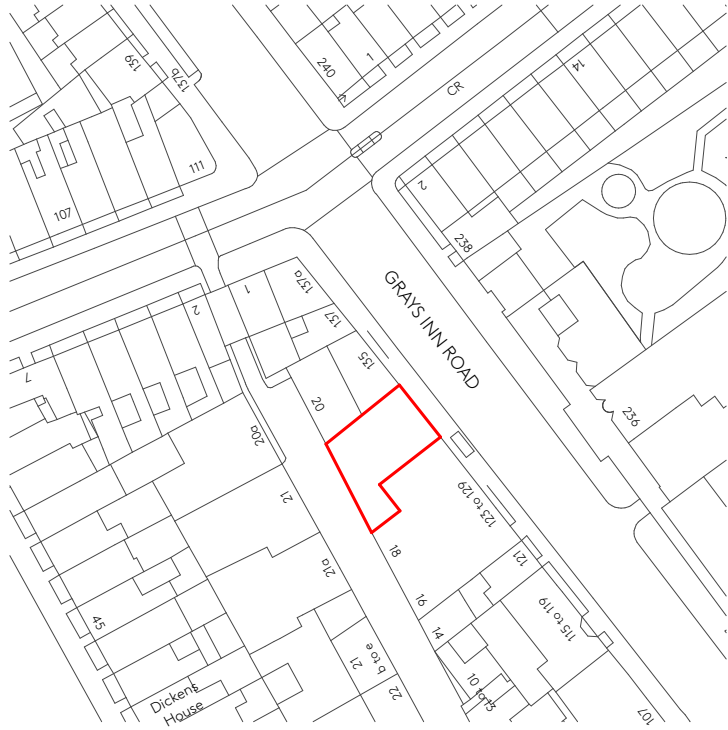

Location Plan 1:1250

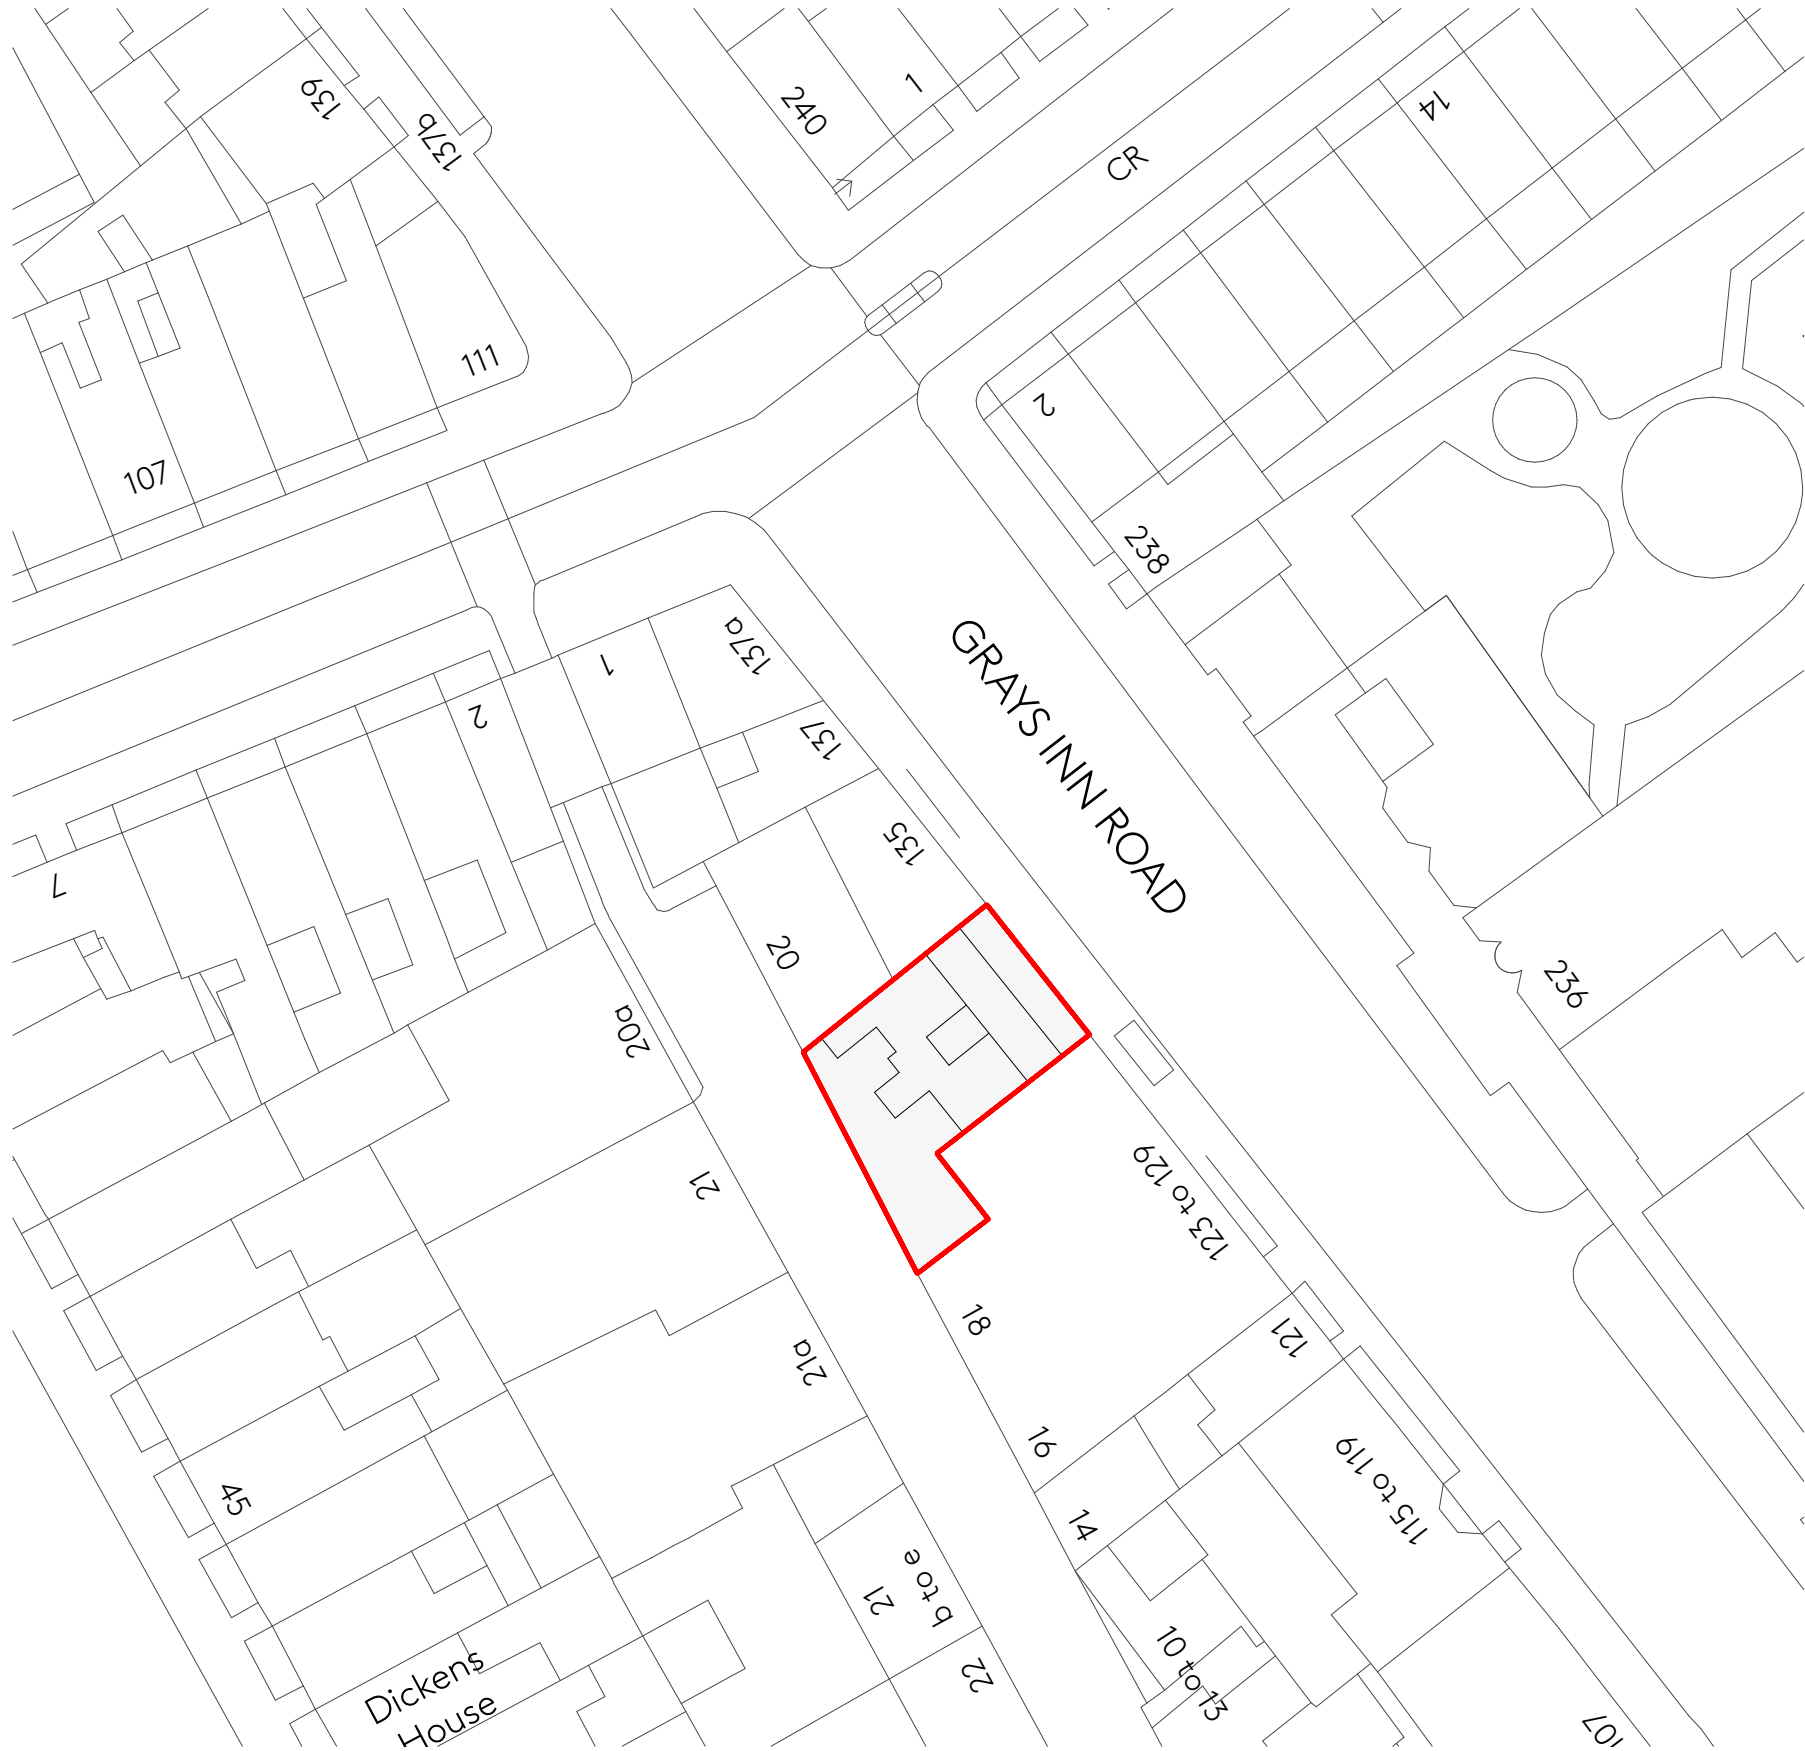

Site Plan 1:500

A

23 Vyner Street
London E2 9DG
0203 770 9780
www.ackroydlowrie.com

Ackroyd
Lowrie

Issue		
Rev.	Date	Comment
P1	Work in Progress	Planning submission

Notes
DO NOT SCALE FROM THIS DRAWING.
DO NOT USE ANY AREAS INDICATED FOR EITHER VALUATION, PURCHASE SALE OR ANY OTHER FORM OF LEGALLY BINDING CONTRACT.
DO NOT REPRODUCE ANY PART OF THIS DRAWING WITHOUT PRIOR WRITTEN CONSENT. THIS DRAWING REMAINS THE COPYRIGHT OF ACKROYD LOWRIE LTD.

Key

Site boundary

N

01020m

1:500

050m

1:1250

Project			Dwg Title		
754 - The Blue Lion, Clerkenwell			Location & Site Plan		
Client			Dwg No.		
Lambournes Surveyors Ltd			754-001		
Date	Drawn	Checked	Scale	Current Stage	Issue
Apr 2022	NB	MA	A3 1:1250, 1:500 A1 1:625, 1:250	Planning	P1