


Front Elevation  
Scale 1:50

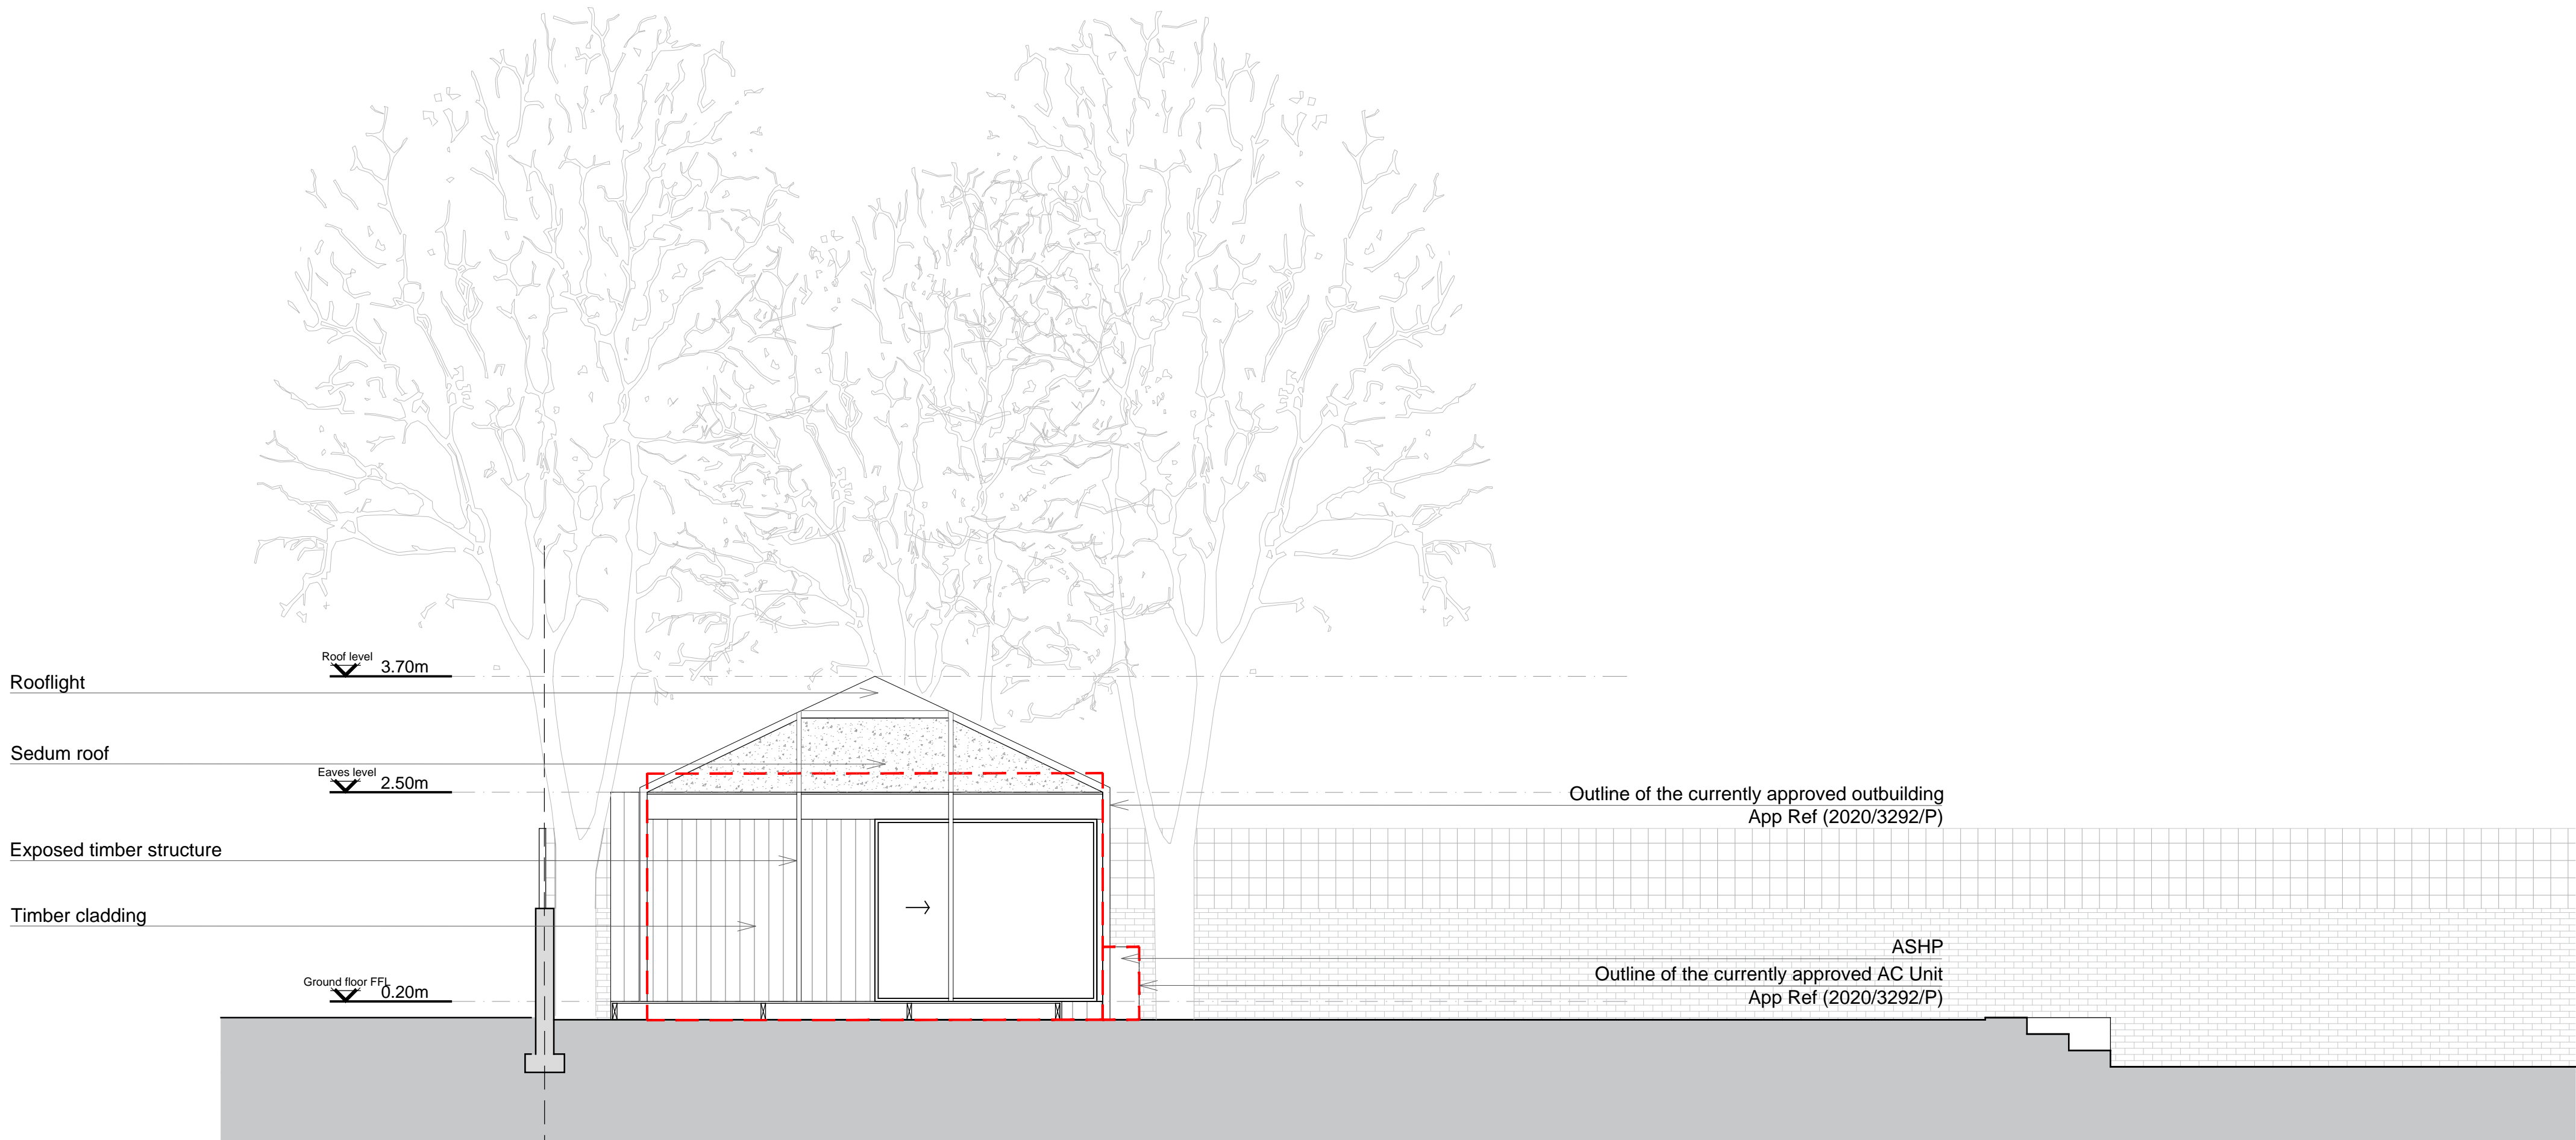

Side Elevation  
Scale 1:50



NOTES  
ALL DIMENSIONS TO BE CHECKED ON SITE PRIOR TO COMMENCEMENT  
OF WORK. NO SCALING. ANY DISCREPANCIES TO BE REPORTED TO THE  
ARCHITECT ©

KEY PLAN

REV	DATE	COMMENT
P1	15.09.22	First Issue

P L A N N I N G

STEYN  STUDIO

Unit G1 | Lion Works | 55-57 Wallis Road  
London, E9 5UH  
mob: 07930808586 | tel: +44 (0) 20 323 90228  
email: info@steynstudio.com | web: steynstudio.com

PROJECT NAME	Garden Pavilion
ADDRESS	4 Lambolle Road London, NW3 4HP
DRAWING	Elevations
DRAWING NO.	D   0   300   P1
DATE	September 2022
SCALE	1:50 @ A1
DRAWN BY	CF
CHECKED BY	CS

D | 0 | 300 P1