


ROOF PLAN AS EXISTING

SCALE 1:100 @ A3

2 4

0

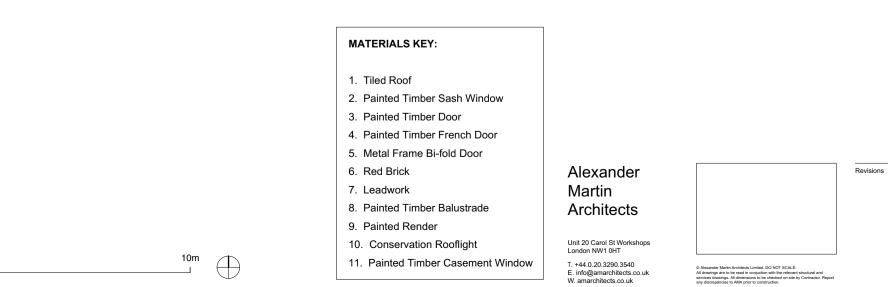

45 Hollycroft Avenue. NW3 7QJ		
Scale		
1:100 @ A3		

Drawing title			
EXISTING ROOF PLAN			
Status			
PLANNING			
Date	Drawn	Checked	
15.08.2022	DJ	AM	
Drawing no	Rev		
214-EX-101	-		

