


PROPOSED GROUND FLOOR PLAN

|   |     |             |
|---|-----|-------------|
| PROJECT   |     |             |
| SINGLE STOREY REAR EXTENSION + TERRACE AT FIRST FLOOR |     |             |
| ADDRESS   |     |             |
| 60 CANFIELD GARDENS, NW6, FLAT 1 & FLAT 3             |     |             |
| DRAWING TITLE   |     |             |
| PROPOSED GROUND FLOOR PLAN                            |     |             |
| DATE  | REV | DRAWING NO. |
| 12-08-22  | B   | PR-101-01   |



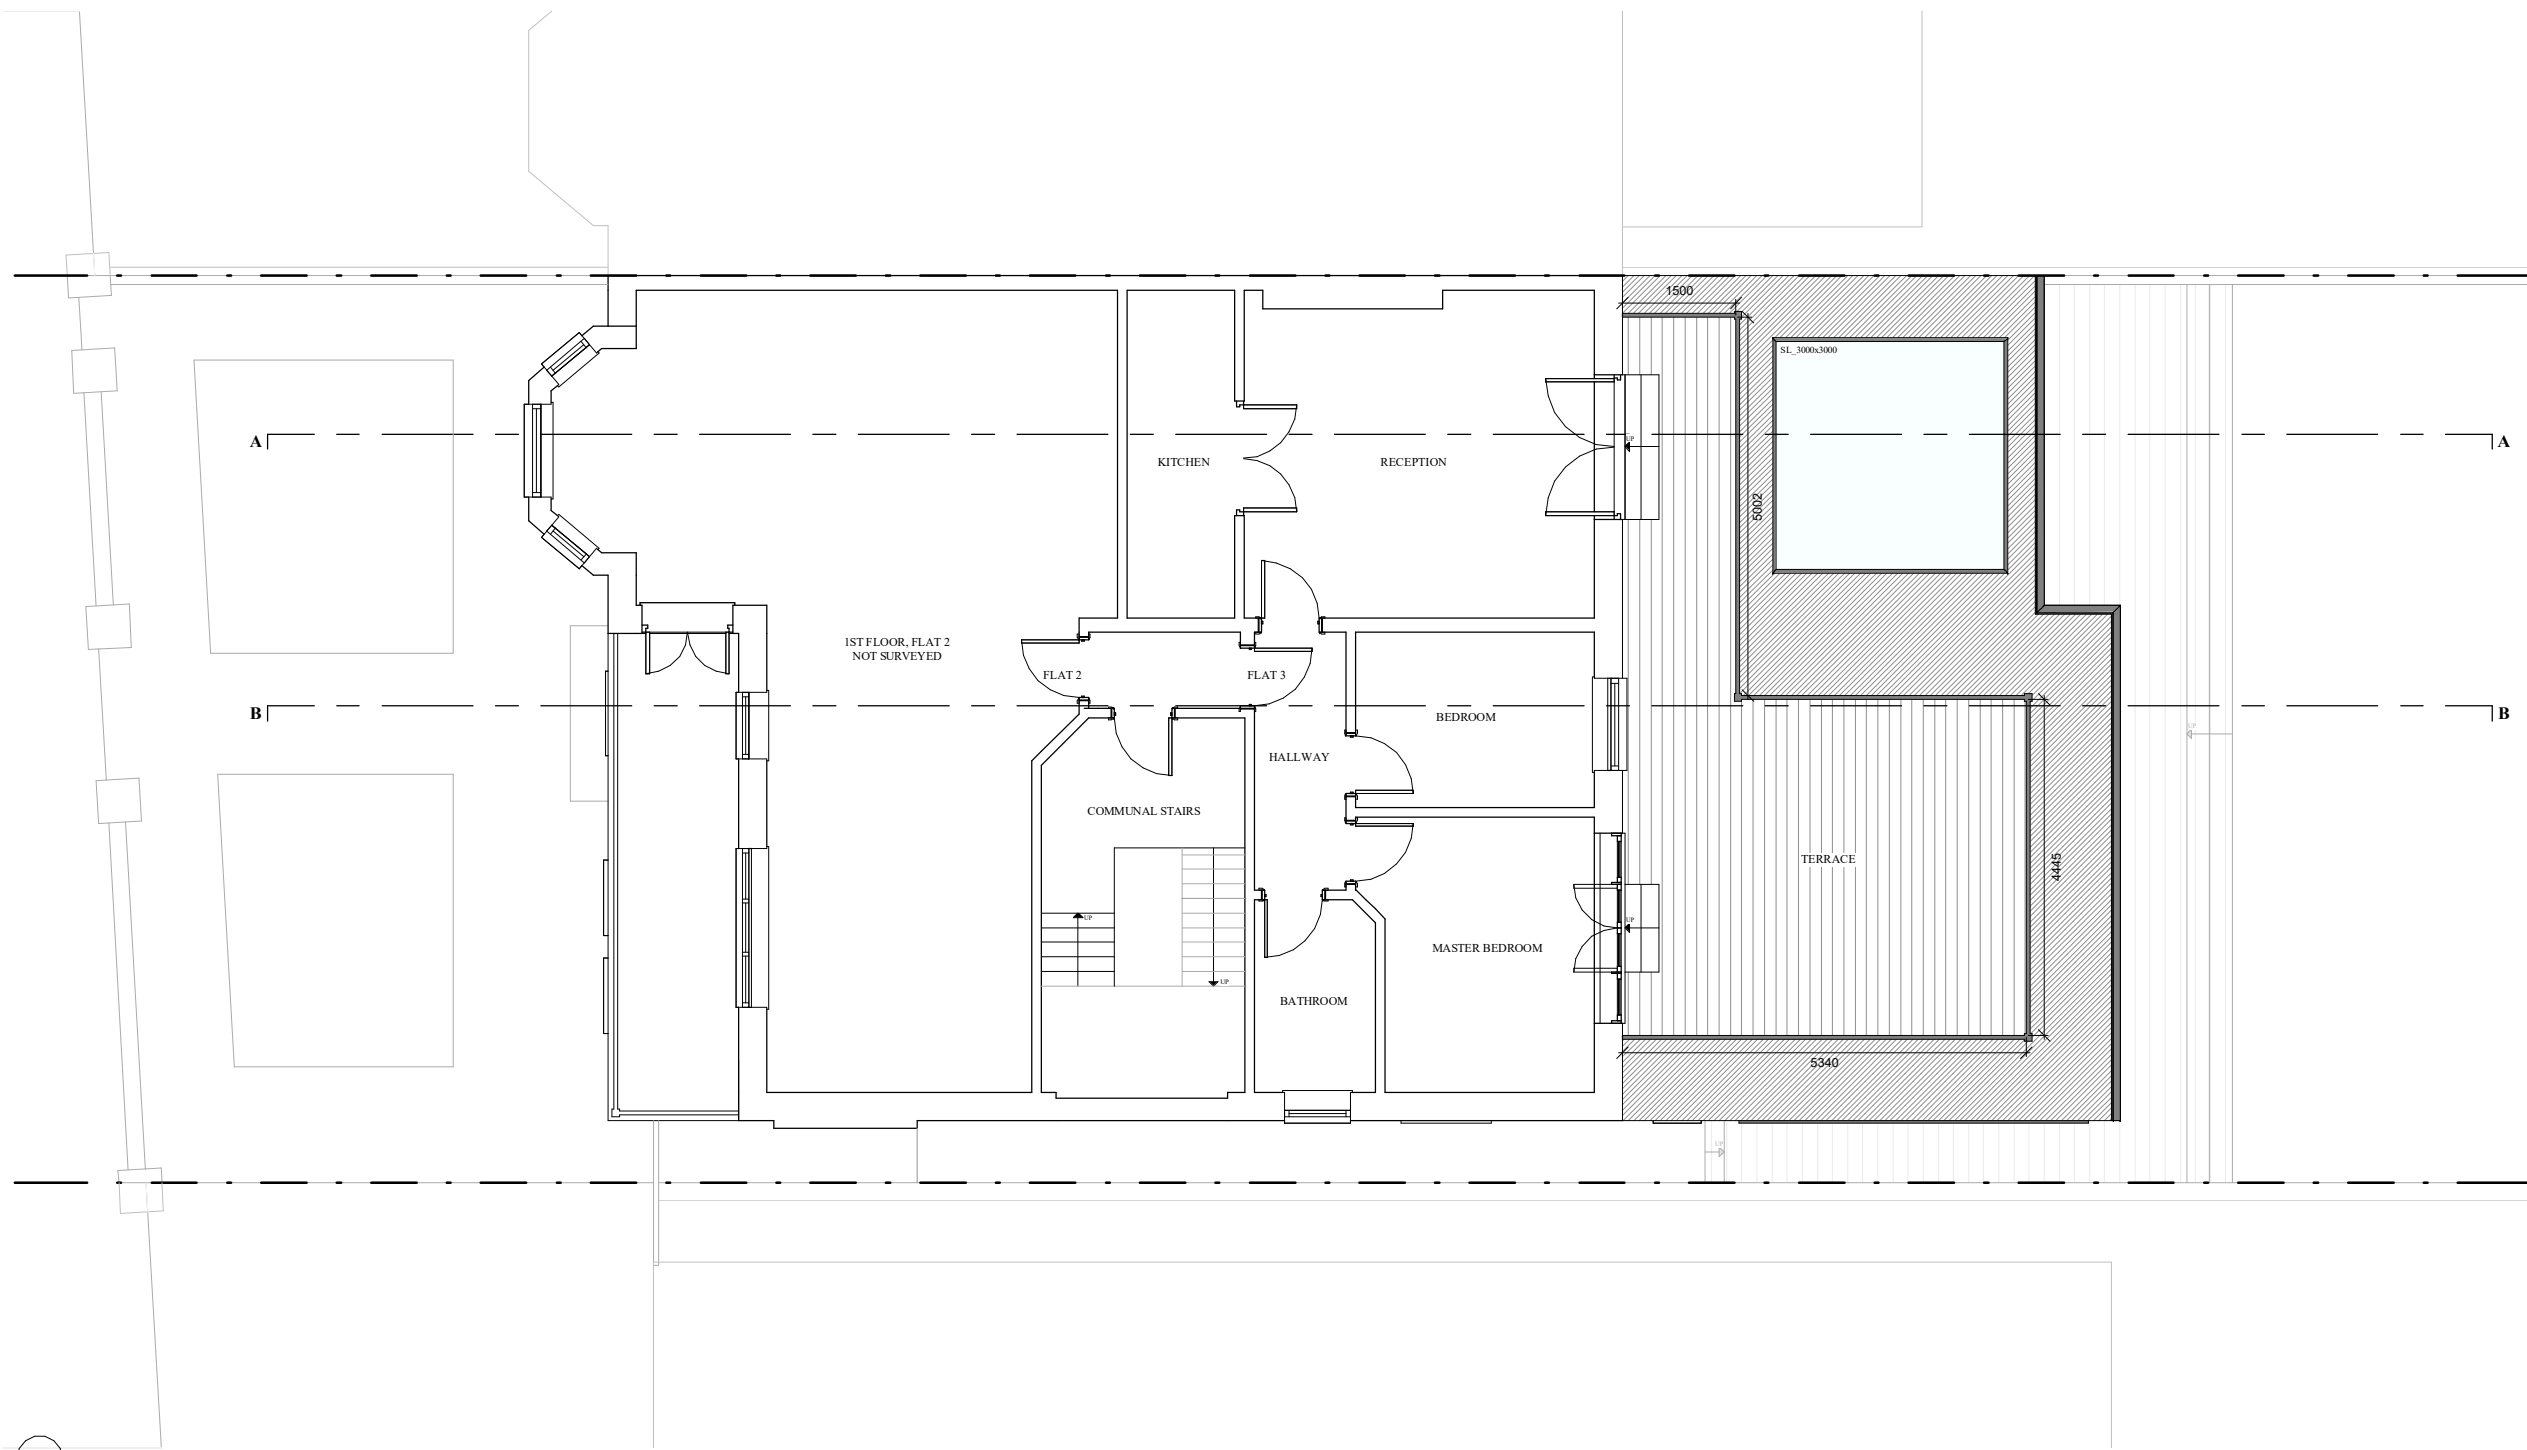

PROPOSED FIRST FLOOR PLAN



|   |     |             |  |
|---|-----|-------------|--|
| PROJECT   |     |             |  |
| SINGLE STOREY REAR EXTENSION + TERRACE AT FIRST FLOOR |     |             |  |
| ADDRESS   |     |             |  |
| 60 CANFIELD GARDENS, NW6, FLAT 1 & FLAT 3             |     |             |  |
| DRAWING TITLE   |     |             |  |
| PROPOSED FIRST FLOOR PLAN                             |     |             |  |
| DATE  | REV | DRAWING NO. |  |
| 12-08-22  | B   | PR-101-02   |  |






PROPOSED RIGHT HAND SIDE ELEVATION



| PROJECT   |     |             |
|---|-----|-------------|
| SINGLE STOREY REAR EXTENSION + TERRACE AT FIRST FLOOR |     |             |
| ADDRESS   |     |             |
| 60 CANFIELD GARDENS, NW6, FLAT 1 & FLAT 3             |     |             |
| DRAWING TITLE   |     |             |
| PROPOSED RIGH HAND SIDE ELEVATION                     |     |             |
| DATE  | REV | DRAWING NO. |
| 12-08-22  | B   | PR-101-03   |



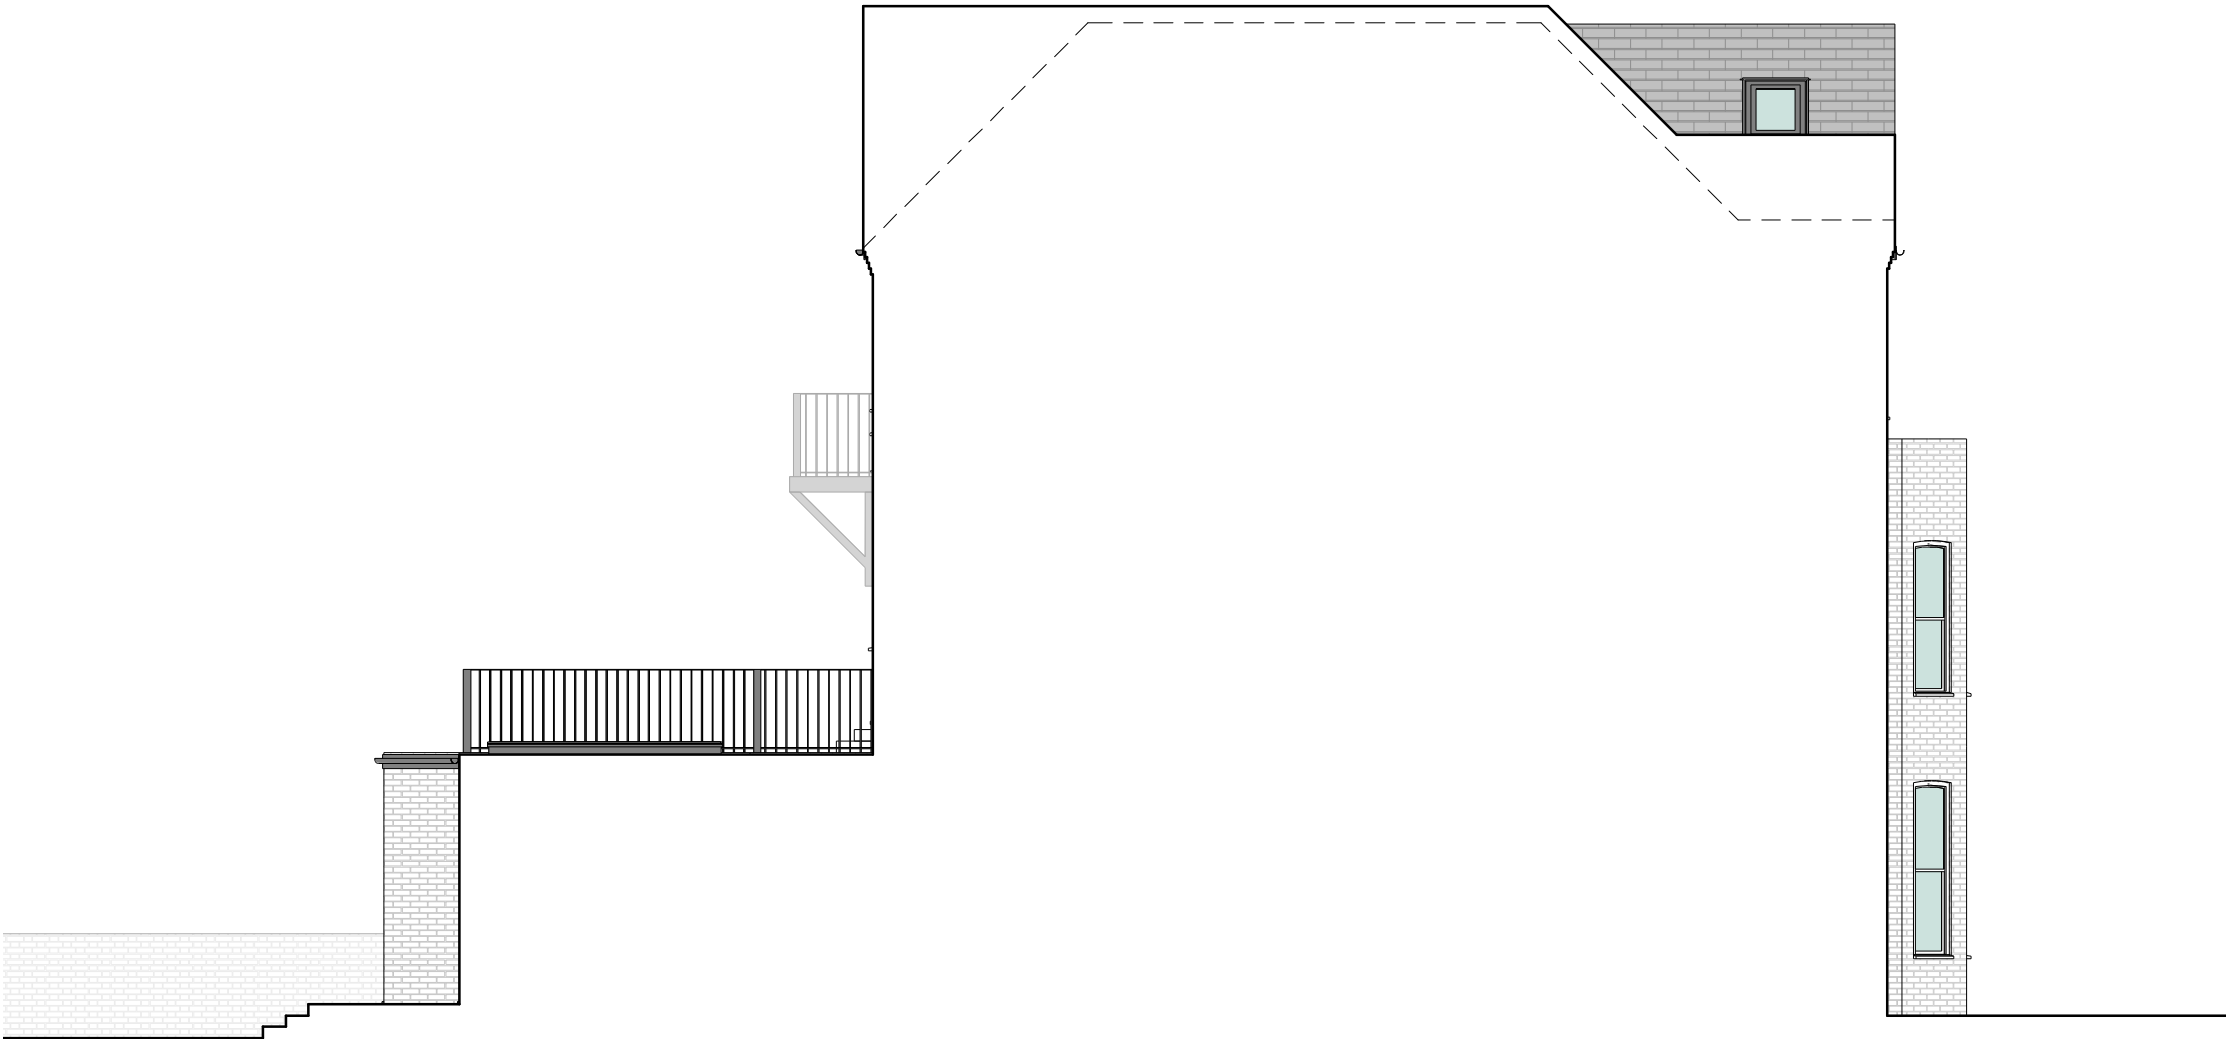

PROPOSED LEFT HAND SIDE ELEVATION



| PROJECT   |     |             |
|---|-----|-------------|
| SINGLE STOREY REAR EXTENSION + TERRACE AT FIRST FLOOR |     |             |
| ADDRESS   |     |             |
| 60 CANFIELD GARDENS, NW6, FLAT 1 & FLAT 3             |     |             |
| DRAWING TITLE   |     |             |
| PROPOSED LEFT HAND SIDE ELEVATION                     |     |             |
| DATE  | REV | DRAWING NO. |
| 12-08-22  | B   | PR-101-04   |






PROPOSED REAR ELEVATION



|   |     |             |
|---|-----|-------------|
| PROJECT   |     |             |
| SINGLE STOREY REAR EXTENSION + TERRACE AT FIRST FLOOR |     |             |
| ADDRESS   |     |             |
| 60 CANFIELD GARDENS, NW6, FLAT 1 & FLAT 3             |     |             |
| DRAWING TITLE   |     |             |
| PROPOSED REAR ELEVATION                               |     |             |
| DATE  | REV | DRAWING NO. |
| 12-08-22  | B   | PR-101-05   |



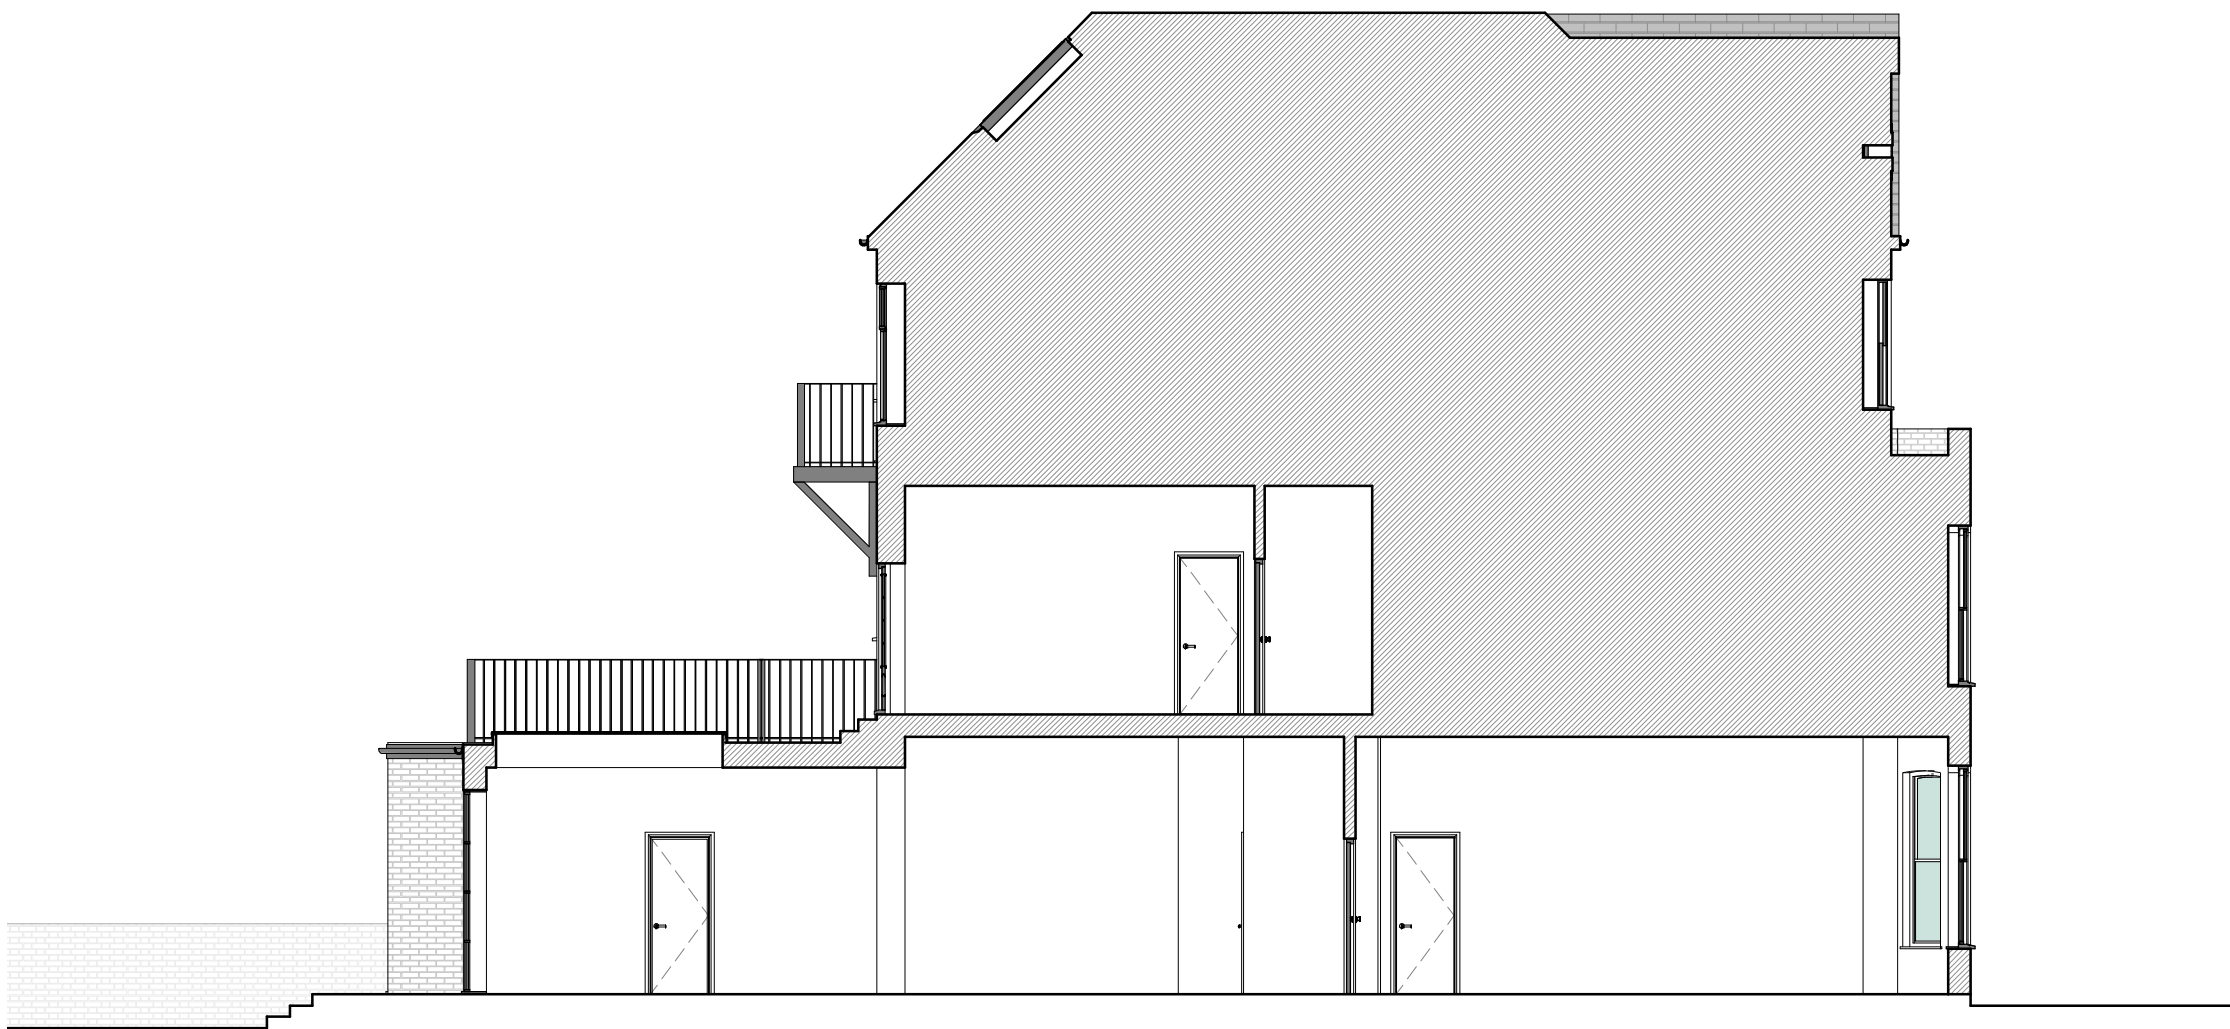


PROPOSED SECTION - AA



| PROJECT   |     |             |
|---|-----|-------------|
| SINGLE STOREY REAR EXTENSION + TERRACE AT FIRST FLOOR |     |             |
| ADDRESS   |     |             |
| 60 CANFIELD GARDENS, NW6, FLAT 1 & FLAT 3             |     |             |
| DRAWING TITLE   |     |             |
| PROPOSED SECTION - AA                                 |     |             |
| DATE  | REV | DRAWING NO. |
| 12-08-22  | B   | PR-101-06   |



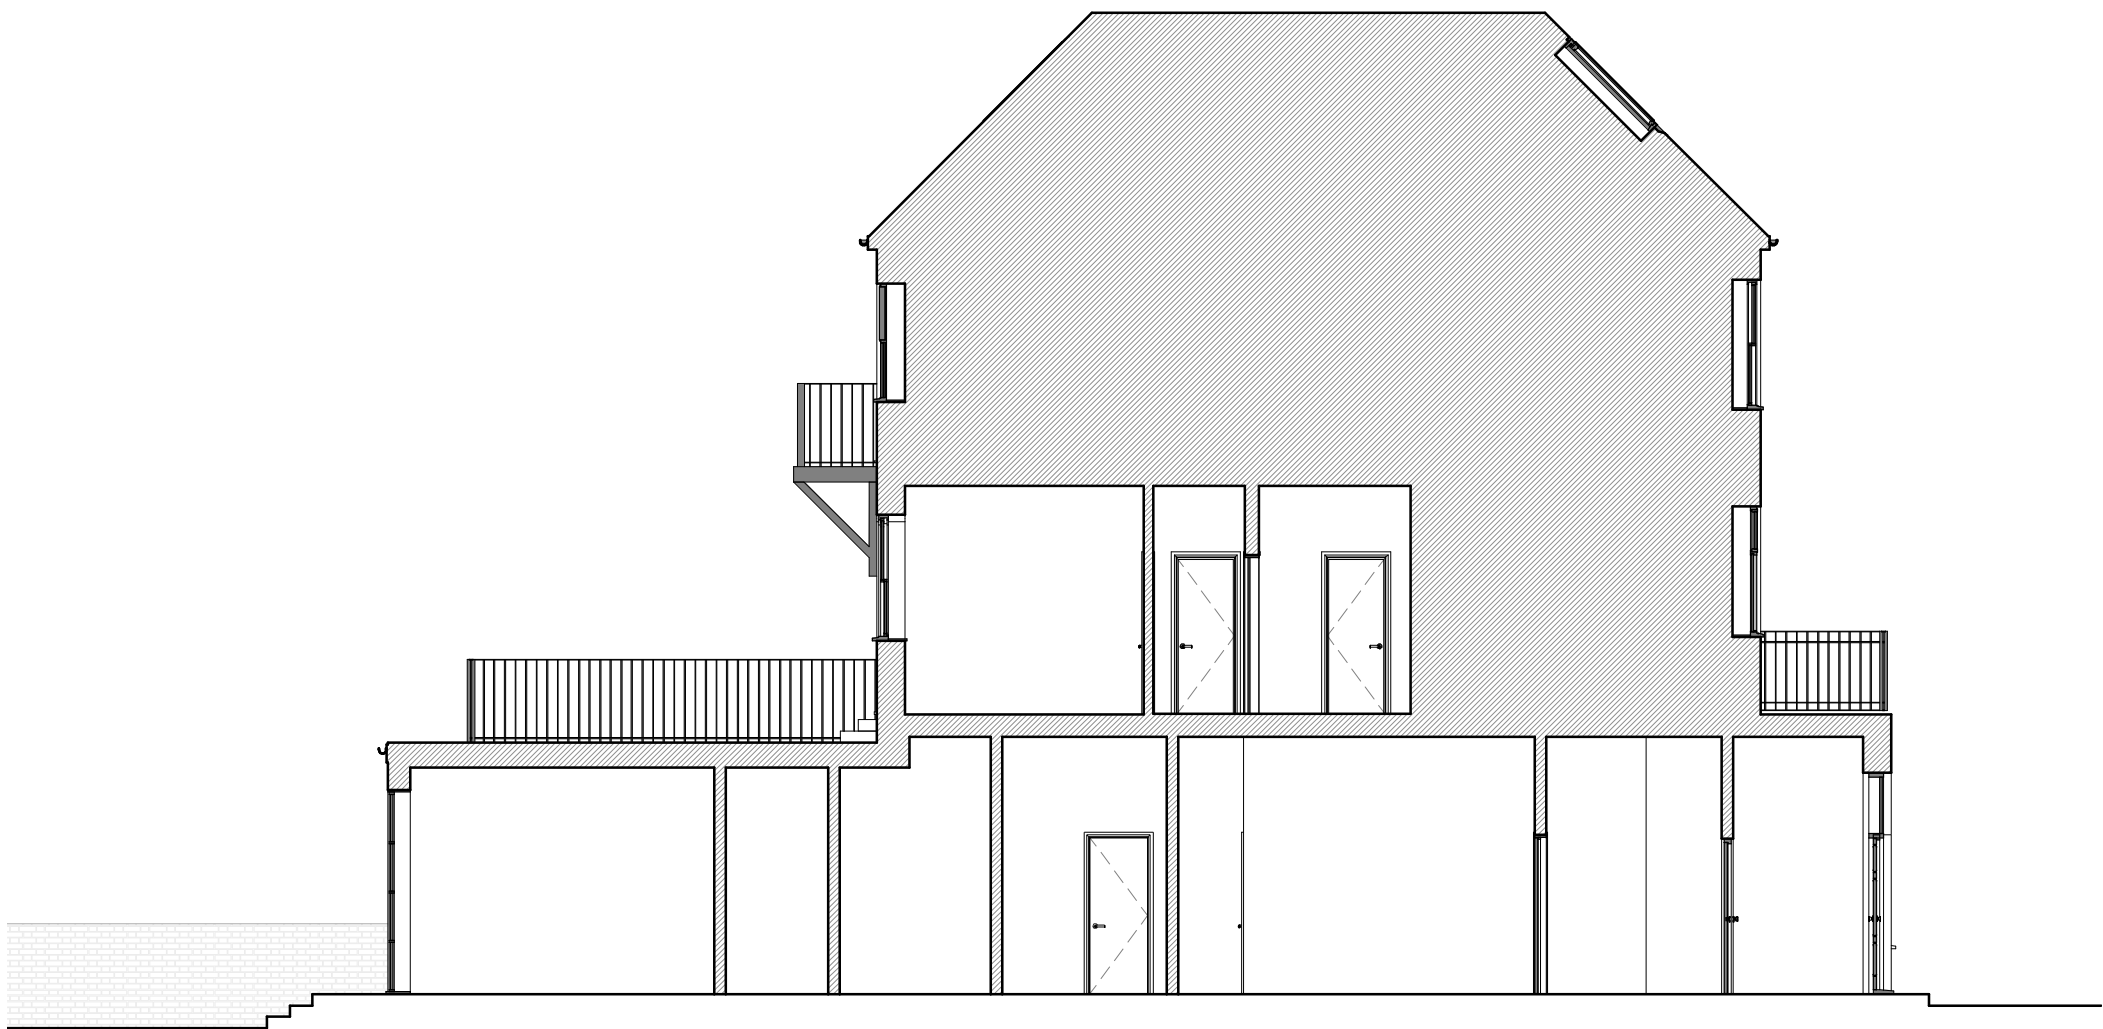

PROPOSED SECTION - BB

0 1 5

| PROJECT   |     |             |
|---|-----|-------------|
| SINGLE STOREY REAR EXTENSION + TERRACE AT FIRST FLOOR |     |             |
| ADDRESS   |     |             |
| 60 CANFIELD GARDENS, NW6, FLAT 1 & FLAT 3             |     |             |
| DRAWING TITLE   |     |             |
| PROPOSED SECTION - BB                                 |     |             |
| DATE  | REV | DRAWING NO. |
| 12-08-22  | B   | PR-101-07   |

