

KEY

EXISTING BUILDING

NOTE

EXISTING BRICKWORK TO BE REPAIRED AND REPOINTED WITH LIME MORTAR.

NOTE: THE PREVIOUS REVISION OF THIS DRAWING WAS PREPARED BY SMITH CARADOC HODGKINS ARCHITECTS HENCE CHANGE IN FORMAT AND TITLE BLOCK

SCHEDULE OF CHANGES

- ITEM 1
3 No. WINDOWS REDUCED IN SIZE DUE TO INTERNAL STRENGTHENING REQUIRED TO THIS WALL
- ITEM 2
EXTENT OF ZINC CLADDING LOWERED TO ALLOW FIXING OF CLADDING SUPPORT STRUCTURE TO STRUCTURAL STEELWORK EXISTING AT THIS LEVEL
- ITEM 3
LOWER "SILL" OF ZINC CLADDING RAISED AND EXISTING BRICKWORK RETAINED TO AVOID DISTURBANCE OF EXISTING LEAD WORK WEATHERING TO PUBLIC HOUSE ROOF
- ITEM 4
PARAPET RAISED IN HEIGHT DUE TO THICKNESS OF INSULATION REQUIRED TO ROOF BEHIND
- ITEM 5
WINDOW TYPE REVISED TO DOUBLE CASEMENT COMPRISED OF AUTOMATICALLY OPENING BOTTOM HUNG WINDOW VENT AS REQUIRED TO PROVIDE 0.6M2 VENTILATION TO LFB REQUIREMENTS. SIDE HUNG CASEMENT TO PROVIDE TENANT OPERABLE OPENING VENT. WINDOW FRAME TYPE REMAINS THE SAME AS CONSENTED ALUMINIUM WINDOW SYSTEM
- ITEM 6
SINGLE BOTTOM HUNG WINDOW TYPE TO PROVIDE AUTOMATICALLY OPENING WINDOW VENT AS REQUIRED TO PROVIDE 0.6M2 VENTILATION TO LFB REQUIREMENTS. ADJACENT SMALLER SIDE HUNG CASEMENT TO PROVIDE TENANT OPERABLE OPENING VENT. WINDOW FRAME TYPES REMAIN THE SAME AS CONSENTED ALUMINIUM WINDOW SYSTEM
- ITEM 7
WINDOW POSITION RAISED UP WALL TO PROVIDE COMPLIANT INTERNAL WINDOW SILL HEIGHT

DRAWING STATUS

PLANNING

NOTES:

1. DO NOT SCALE FROM THIS DRAWING.

2. ALL DIMENSIONS ARE TO BE VERIFIED ON SITE BY THE CONTRACTOR.

3. ANY DISCREPANCY FOUND BETWEEN THIS DRAWING AND ANY OTHER DOCUMENTS MUST BE REPORTED IMMEDIATELY TO THE CONTRACT ADMINISTRATOR.

4. REMOVE THIS DRAWING FROM CURRENCY WHEN A REVISED DRAWING IS ISSUED.

5. COPYRIGHT OF THIS DRAWING REMAINS WITH SCH ARCHITECTS.

6. THIS DRAWING IS TO BE READ IN CONJUNCTION WITH THE EMPLOYER'S AND CONSULTANT'S PROJECT DOCUMENTS.

A3

F 27.09.22

SCHEDULE OF CHANGES ADDED

E 12.08.22

WINDOW AMENDMENTS AS LISTED WITHIN SCHEDULE INCLUDED ON THIS DRAWING

C1 22.09.22

HANDRAIL ADDED.

D 12.07.22

ADDITIONAL NOTES ADDED TO CLARIFY PROPOSED REVISIONS TO TIMBER SASH WINDOWS. 1 No. BASEMENT SASH WINDOW POSITION ALTERED AS INDICATED. ADDITIONAL NOTES DETAILING PROPOSED CHANGES TO WINDOWS TO UPPER STOREYS.

C 11.05.22

WINDOW SIZES REVISED TO ZINC CLADDING TO SUIT FIRE ENGINEER REQUIREMENTS. ZINC CLADDING EXTENT LOWERED.

HA

HODGES ARCHITECTS LTD

T: 07932 376 008

E: MAIL@HODGESARCHITECTS.CO.UK

W: WWW.HODGESARCHITECTS.CO.UK

CLIENT

HATTON GARDEN PROPERTIES LTD

PROJECT

72-80+82 LEATHER LANE LONDON, EC1N 7TR

SCALE

1:100@A3

DATE

11/05/22

DRAWN

NH

CHK'D

SH

DRAWING TITLE

PROPOSED REAR ELEVATION - EAST

PROJECT NO.


011

DRAWING NO.

A118

REV.

F

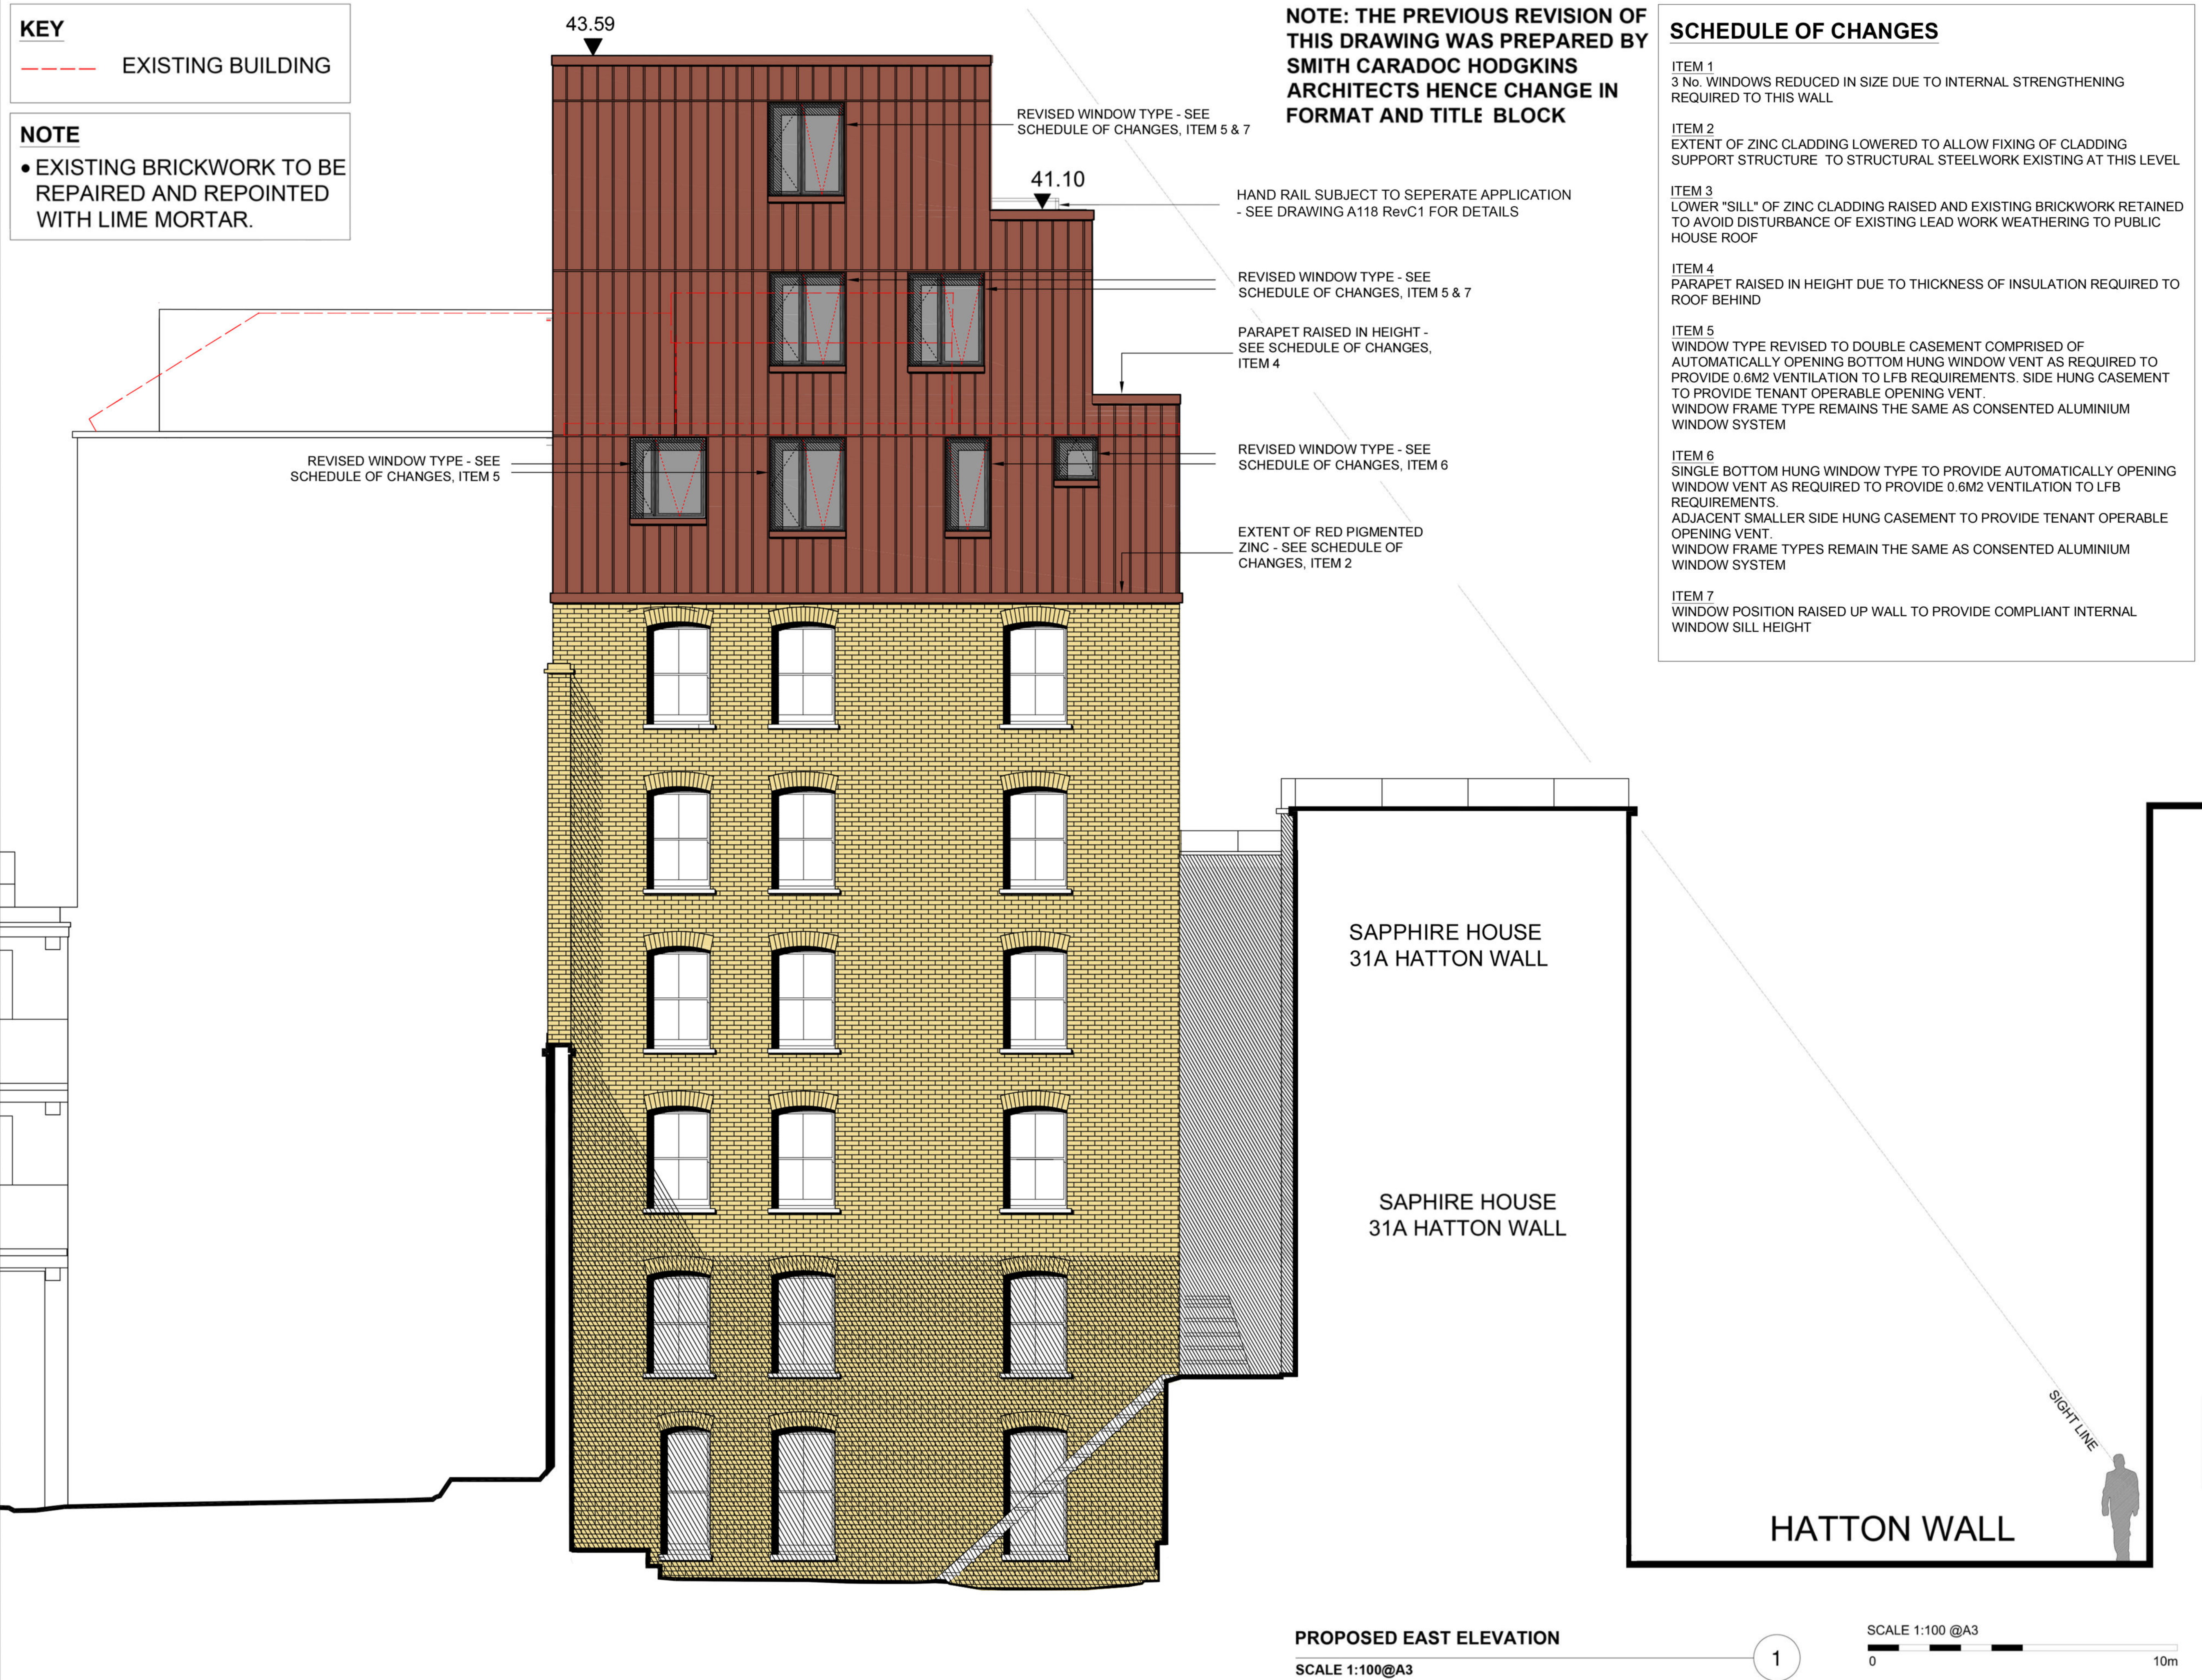

PROPOSED EAST ELEVATION
SCALE 1:100@A3

