



PLANNING ISSUE

Check all dimensions on site. Do not scale off drawings without prior consultation. Any discrepancies to be reported to architects before execution of relevant works. This drawing has been produced for Daniel Jaffe for the works at 8A Hampstead Hill Gardens and for that application alone and is not intended for use by any other person or for any other purpose. Drawings remain copyright of Hayhurst and Co. and may not be reproduced without written consent or licence.

 

Drawing Key
Site Boundary

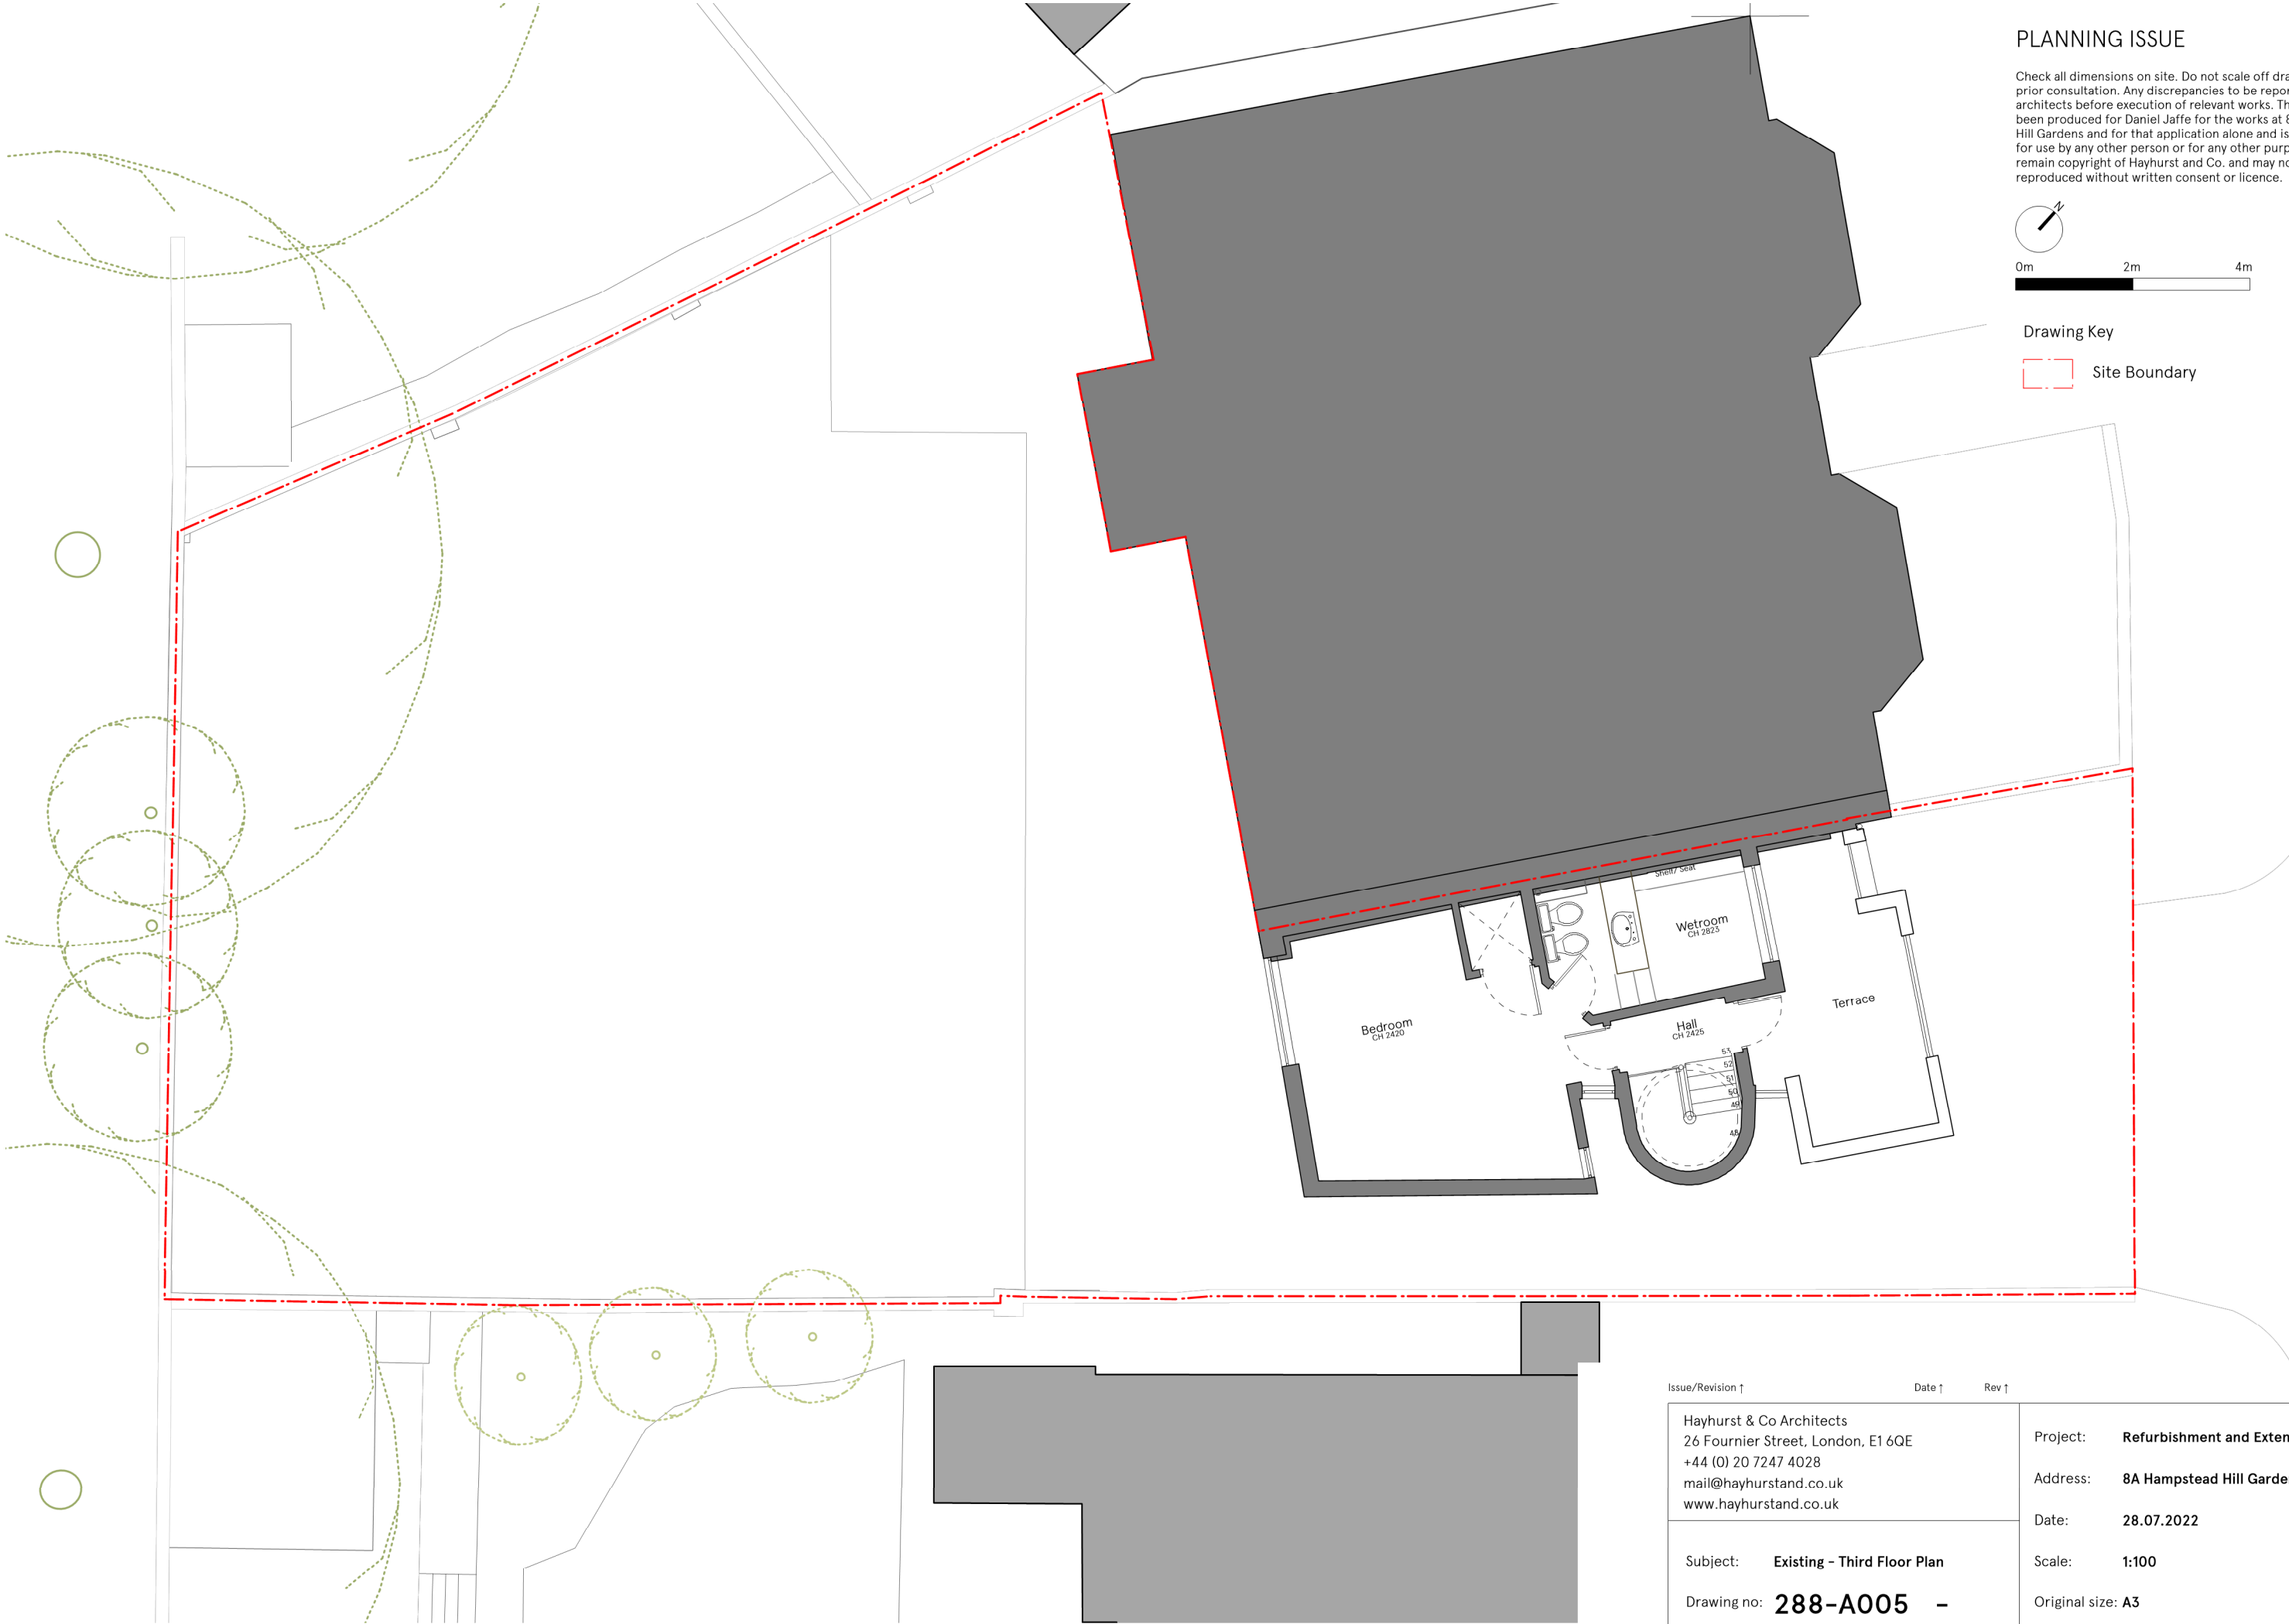

Issue/Revision ↑	Date ↑	Rev ↑
Hayhurst & Co Architects 26 Fournier Street, London, E1 6QE +44 (0) 20 7247 4028 mail@hayhurstand.co.uk www.hayhurstand.co.uk	Project: Refurbishment and Extension	
Subject: Existing - Third Floor Plan	Address: 8A Hampstead Hill Gardens	
Drawing no: 288-A005 -	Date: 28.07.2022	
	Scale: 1:100	
	Original size: A3	