
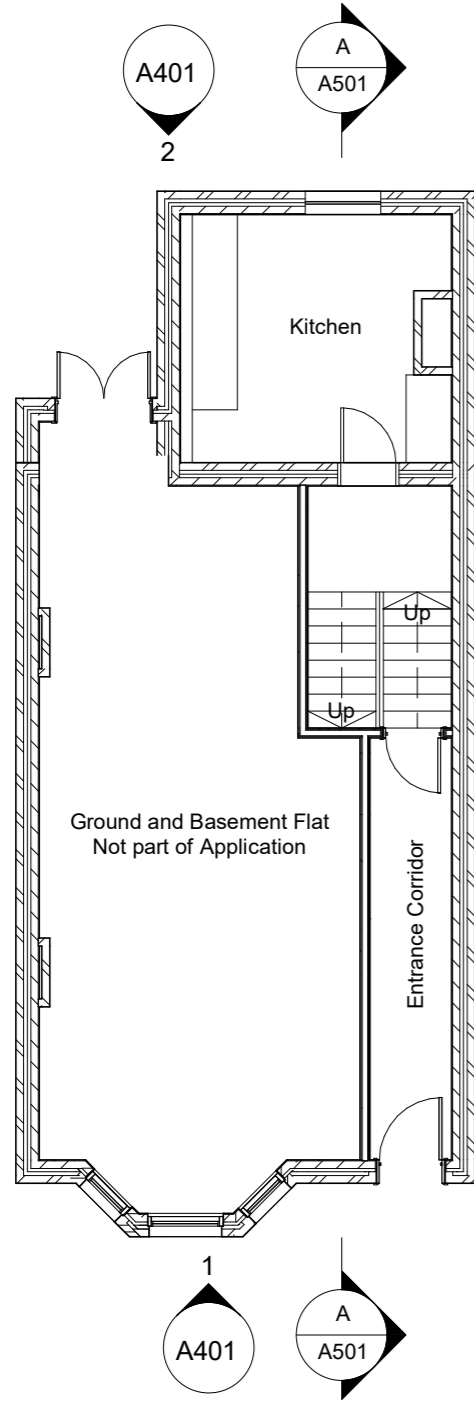
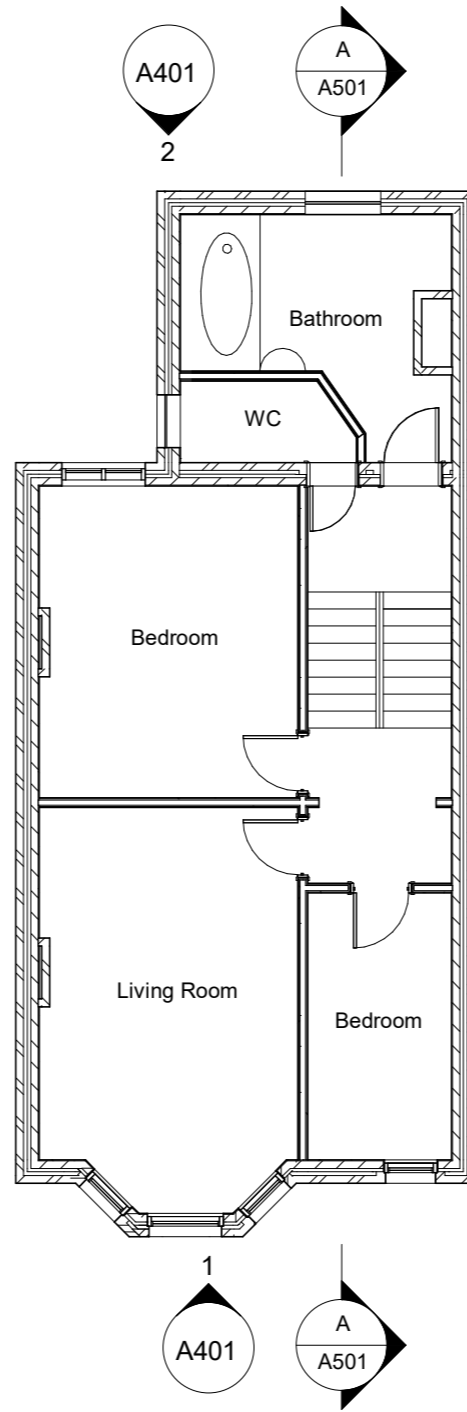



Project Holmdale Road	Drawing Title Site Location Plan	Drawing no. A101	Scale 1 : 1250 @A3	Notes PLANNING DRAWINGS	Disclaimer PRIVATE AND CONFIDENTIAL. NOT FOR DISTRIBUTION TO ANY THIRD PARTY. All dimensions in millimetres. To check drawing has been printed to the intended scale this bar should be 50mm long @A1 or 25mm long @A3 © Copyright Reserved
		Revision A	Drawn by F. Bostock		
		Project code BS-HRCN	Date 23/09/2022		
					
					BostockDesign <small>Bostock Design Ltd is registered in England and Wales, company number 10931649. Registered office: 31c Richmond Ave, London, N1 0NB.</small>




G Existing Ground Fl
1 : 100











1 Existing First Fl
1 : 100

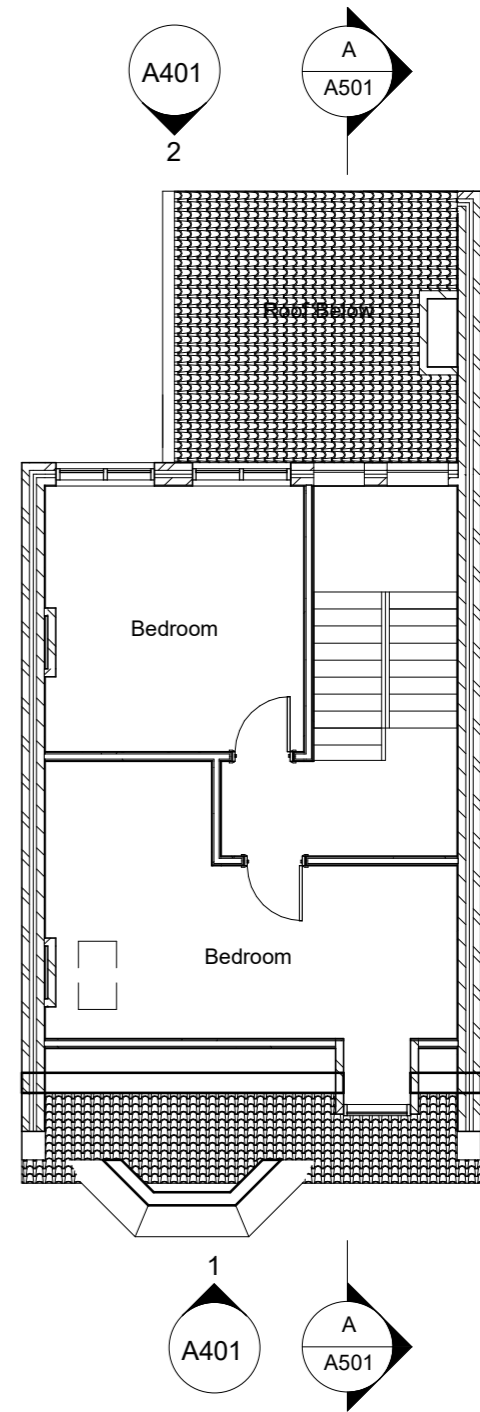

2 Existing Second Fl
1 : 100

Project Holmdale Road	Drawing Title Existing Floor Plans	Drawing no. A301	Scale 1 : 100 @A3	Notes PLANNING DRAWINGS	Disclaimer PRIVATE AND CONFIDENTIAL. NOT FOR DISTRIBUTION TO ANY THIRD PARTY. All dimensions in millimetres. To check drawing has been printed to the intended scale this bar should be 50mm long @A1 or 25mm long @A3 © Copyright Reserved	 BostockDesign Bostock Design Ltd is registered in England and Wales, company number 10931649. Registered office: 31c Richmond Ave, London, N1 0NB.
		Revision A	Drawn by F. Bostock			
		Project code BS-HRCN	Date 23/09/2022			

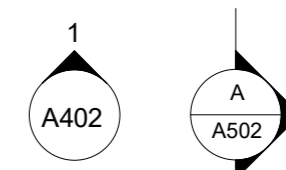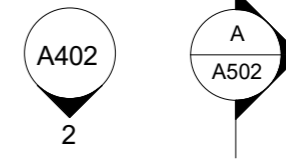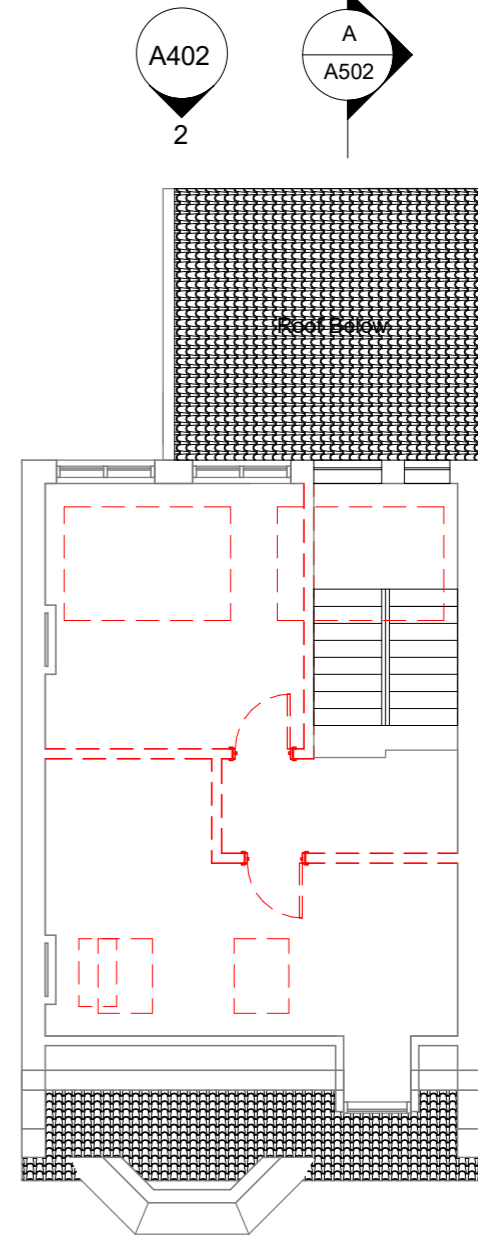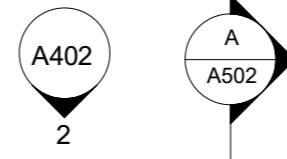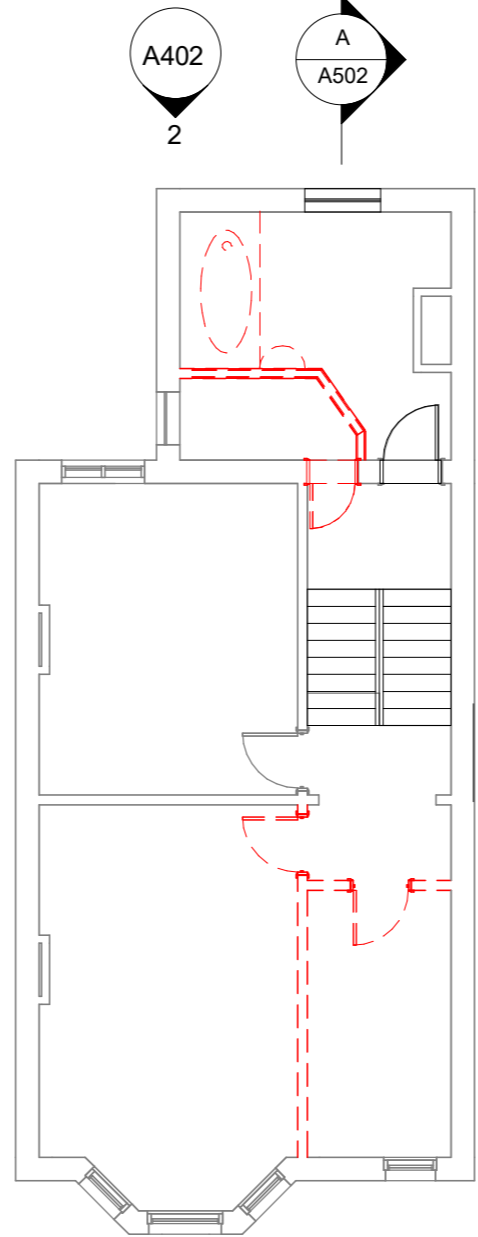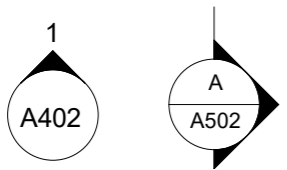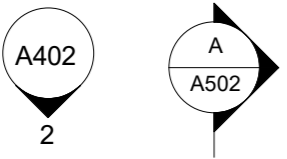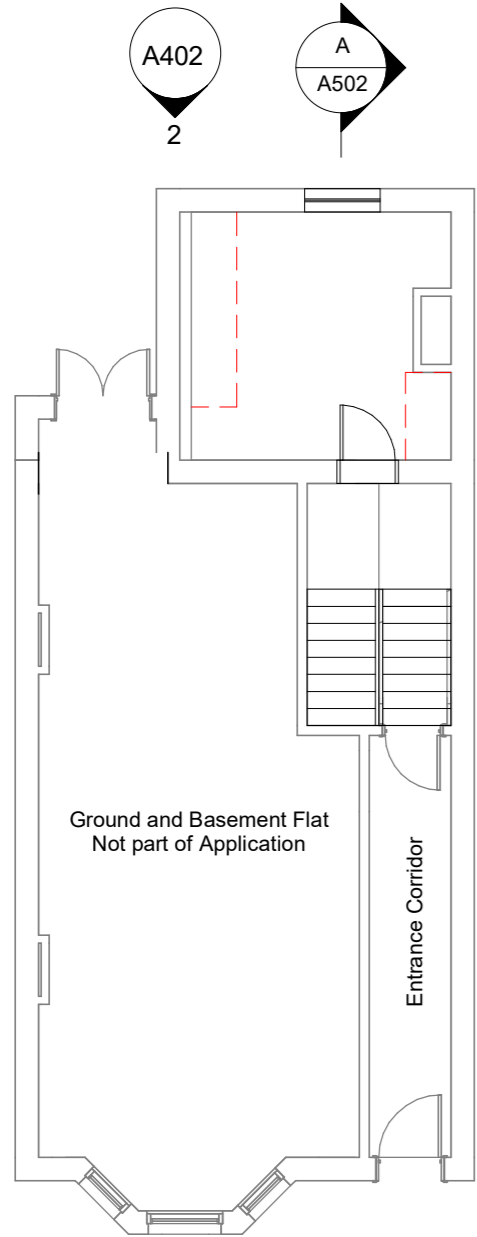


G Demolition Ground Fl
1 : 100


1 Demolition First Fl
1 : 100

2 Demolition Second Fl
1 : 100


Project Holmdale Road	Drawing Title Demolition Floor Plans	Drawing no. A302	Scale 1 : 100 @A3	Notes PLANNING DRAWINGS	Disclaimer PRIVATE AND CONFIDENTIAL. NOT FOR DISTRIBUTION TO ANY THIRD PARTY. All dimensions in millimetres. To check drawing has been printed to the intended scale this bar should be 50mm long @A1 or 25mm long @A3 © Copyright Reserved		BostockDesign <small>Bostock Design Ltd is registered in England and Wales, company number 10931649. Registered office: 31c Richmond Ave, London, N1 0NB.</small>
		Revision A	Drawn by F. Bostock				
		Project code BS-HRCN	Date 23/09/2022				

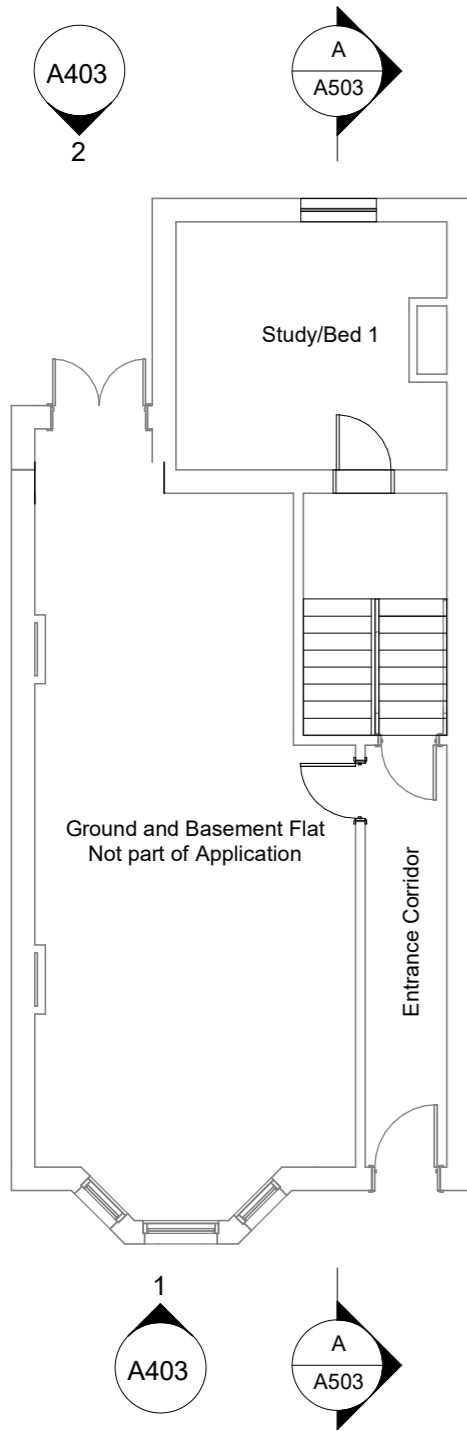


G Proposed Ground Fl
1 : 100

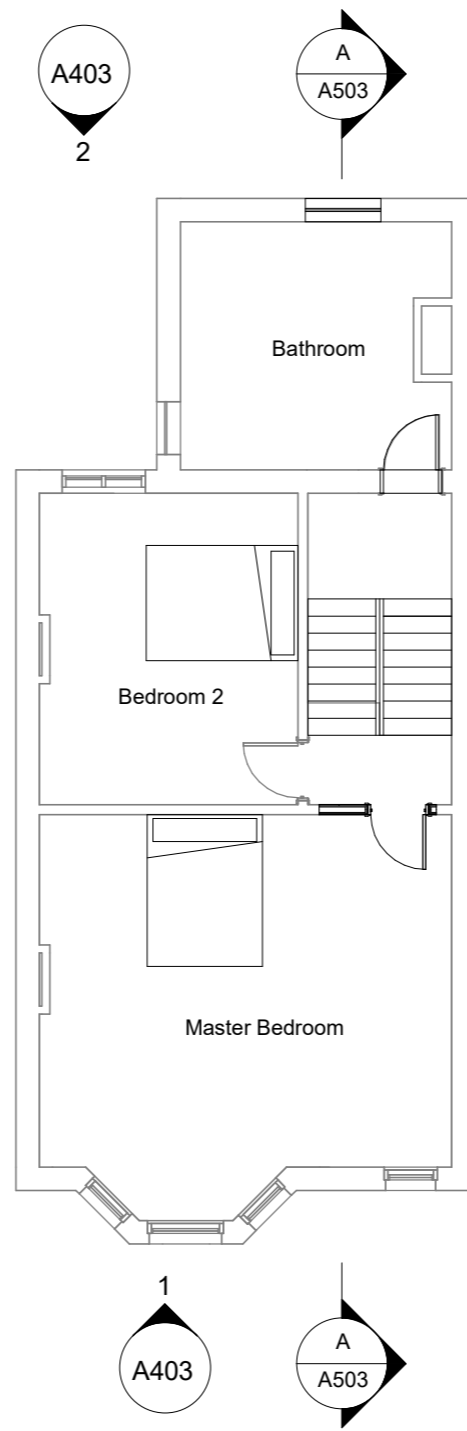


1 Proposed First Fl
1 : 100

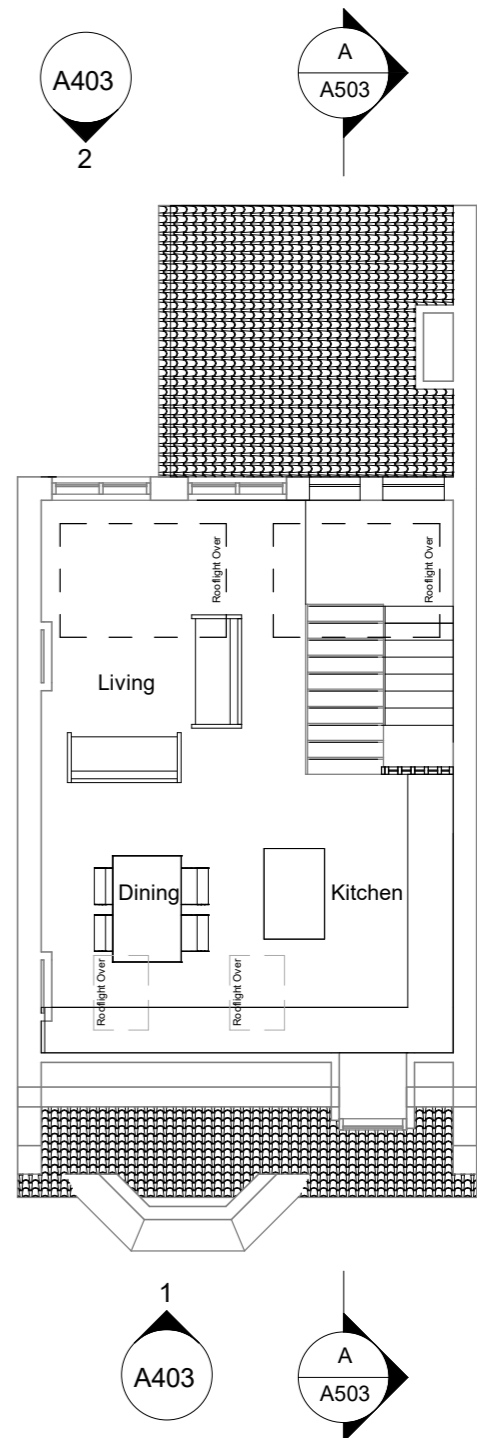


2 Proposed Second Fl
1 : 100


Project Holmdale Road	Drawing Title Proposed Floor Plans	Drawing no. A303	Scale 1 : 100 @A3	Notes Please Note: while all care has been taken to dimension as accurately as possible, access to the existing roof was not possible, so dimensions are as close as possible. PLANNING DRAWINGS	Disclaimer PRIVATE AND CONFIDENTIAL. NOT FOR DISTRIBUTION TO ANY THIRD PARTY. All dimensions in millimetres. To check drawing has been printed to the intended scale this bar should be 50mm long @A1 or 25mm long @A3 © Copyright Reserved	 BostockDesign Bostock Design Ltd is registered in England and Wales, company number 10931649. Registered office: 31c Richmond Ave, London, N1 0NB.
		Revision A	Drawn by F. Bostock			
		Project code BS-HRCN	Date 23/09/2022			

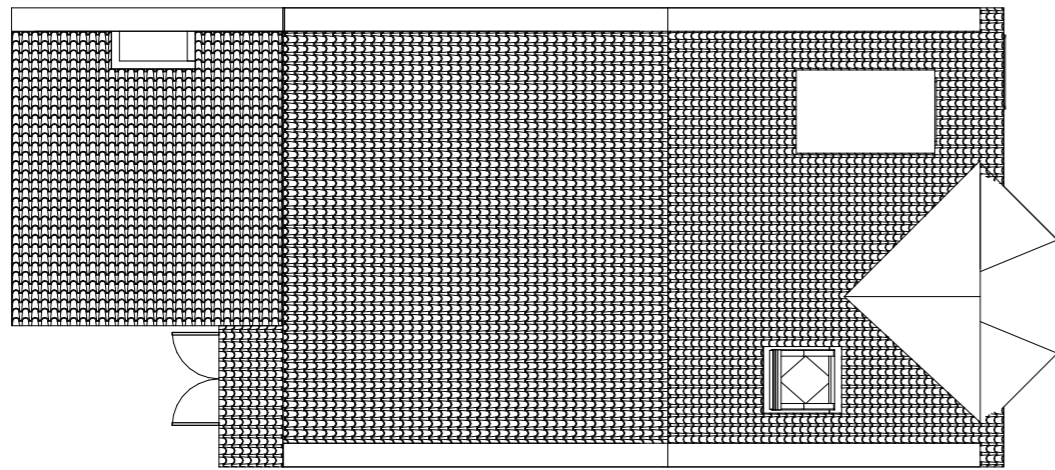


1 Existing Roof Plan
1 : 100

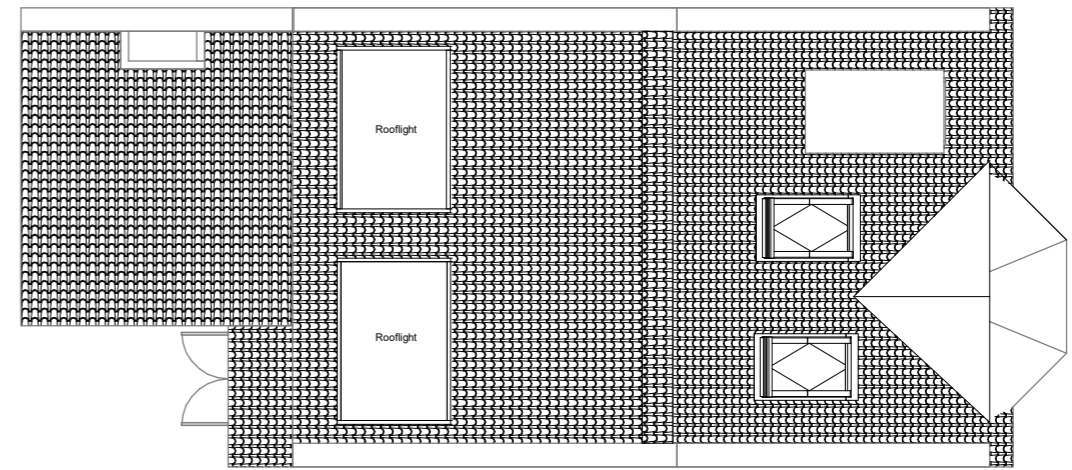


2 Proposed Roof Plan
1 : 100


Project Holmdale Road	Drawing Title Existing and proposed Roof Plans	Drawing no. A304	Scale 1 : 100 @A3	Notes PLANNING DRAWINGS	Disclaimer PRIVATE AND CONFIDENTIAL. NOT FOR DISTRIBUTION TO ANY THIRD PARTY. All dimensions in millimetres. To check drawing has been printed to the intended scale this bar should be 50mm long @A1 or 25mm long @A3 © Copyright Reserved	 BostockDesign <small>Bostock Design Ltd is registered in England and Wales, company number 10931649. Registered office: 31c Richmond Ave, London, N1 0NB.</small>
		Revision A	Drawn by F. Bostock			
		Project code BS-HRCN	Date 23/09/2022			

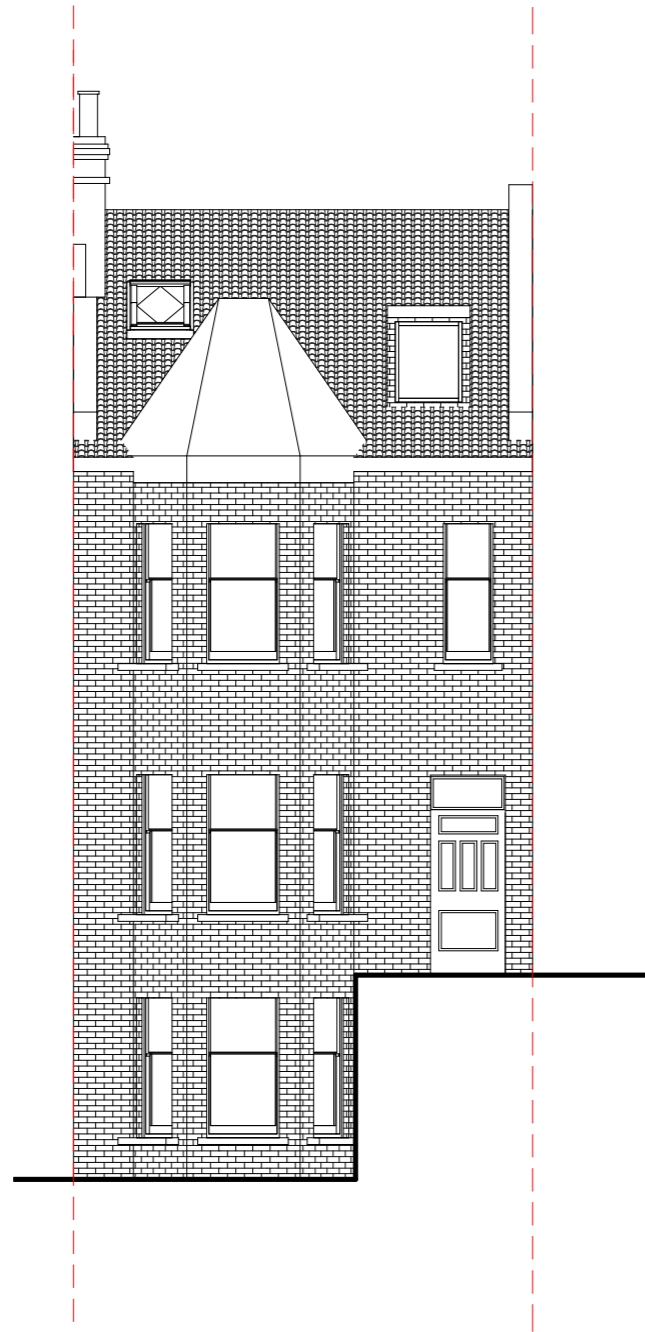


1 Existing East
1 : 100

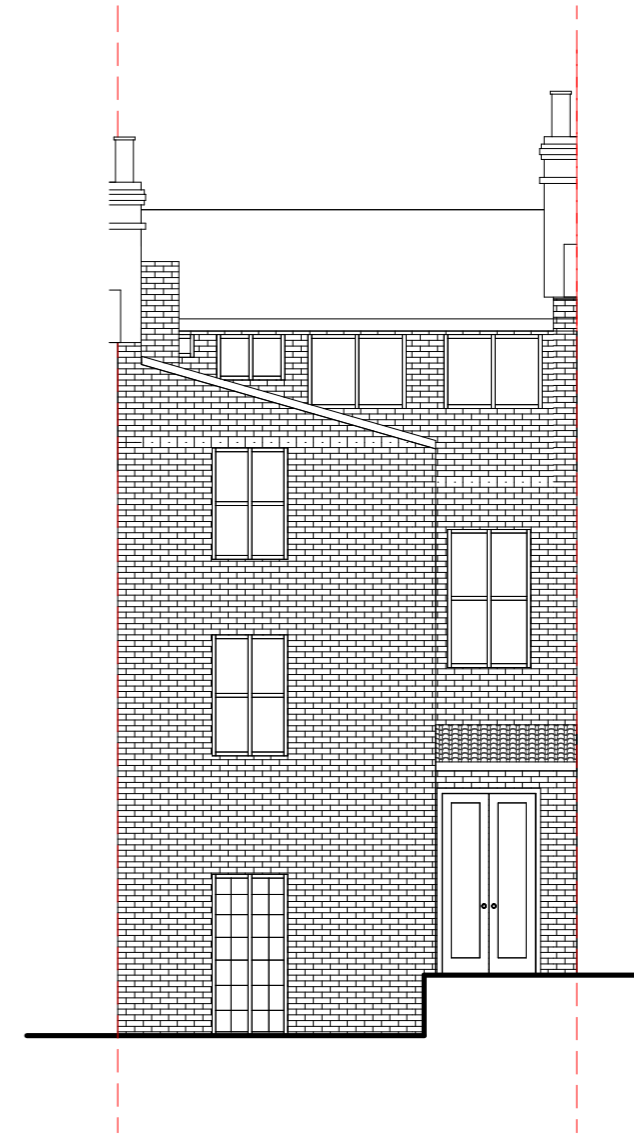


2 Existing West
1 : 100


Project Holmdale Road	Drawing Title Existing Elevations	Drawing no. A401	Scale 1 : 100 @A3	Notes PLANNING DRAWINGS	Disclaimer PRIVATE AND CONFIDENTIAL. NOT FOR DISTRIBUTION TO ANY THIRD PARTY. All dimensions in millimetres. To check drawing has been printed to the intended scale this bar should be 50mm long @A1 or 25mm long @A3 © Copyright Reserved		BostockDesign <small>Bostock Design Ltd is registered in England and Wales, company number 10931649. Registered office: 31c Richmond Ave, London, N1 0NB.</small>
		Revision A	Drawn by F. Bostock				
		Project code BS-HRCN	Date 23/09/2022				

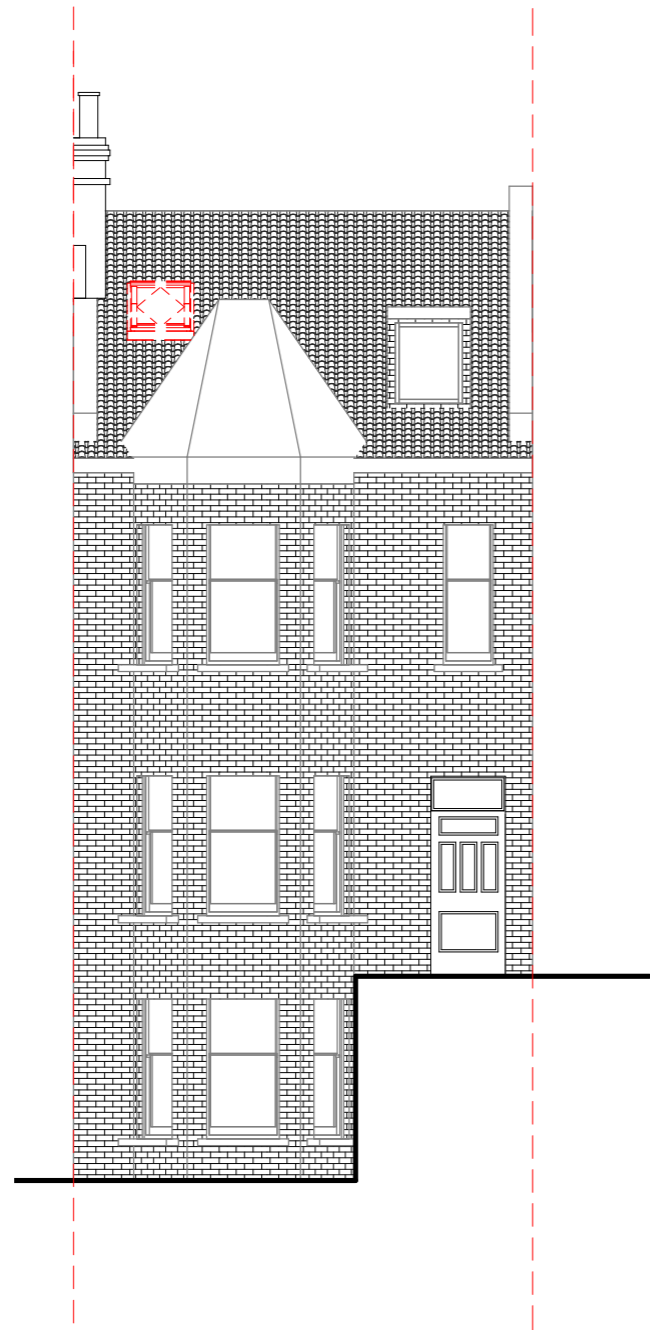


1 Demolition East
1 : 100

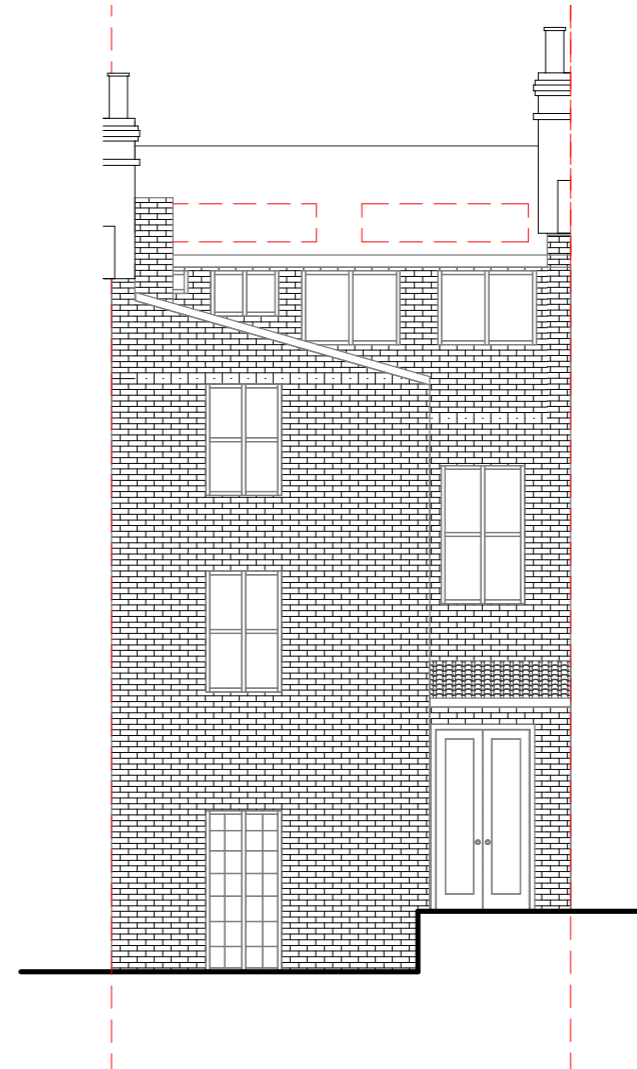

2 Demolition West
1 : 100


Project Holmdale Road	Drawing Title Demolition Elevations	Drawing no. A402	Scale 1 : 100 @A3	Notes PLANNING DRAWINGS	Disclaimer PRIVATE AND CONFIDENTIAL. NOT FOR DISTRIBUTION TO ANY THIRD PARTY. All dimensions in millimetres. To check drawing has been printed to the intended scale this bar should be 50mm long @A1 or 25mm long @A3 © Copyright Reserved		BostockDesign <small>Bostock Design Ltd is registered in England and Wales, company number 10931649. Registered office: 31c Richmond Ave, London, N1 0NB.</small>
		Revision A	Drawn by F. Bostock				
		Project code BS-HRCN	Date 23/09/2022				

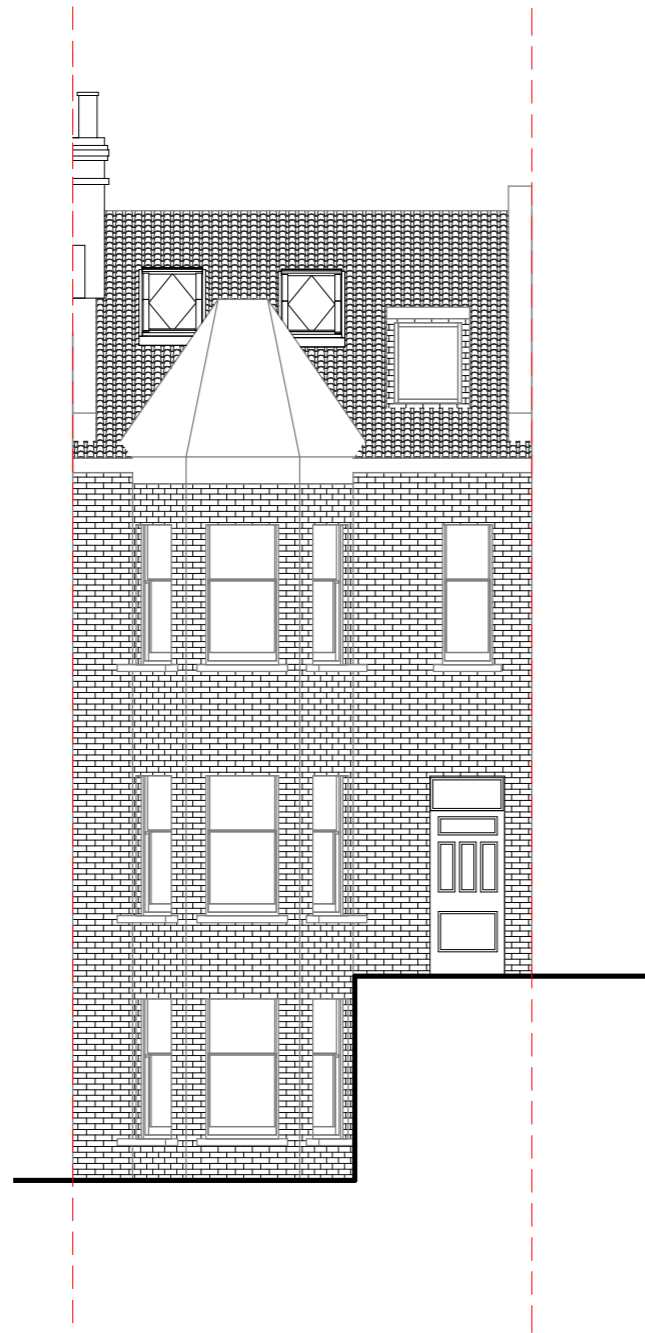


1 **Proposed East**
1 : 100




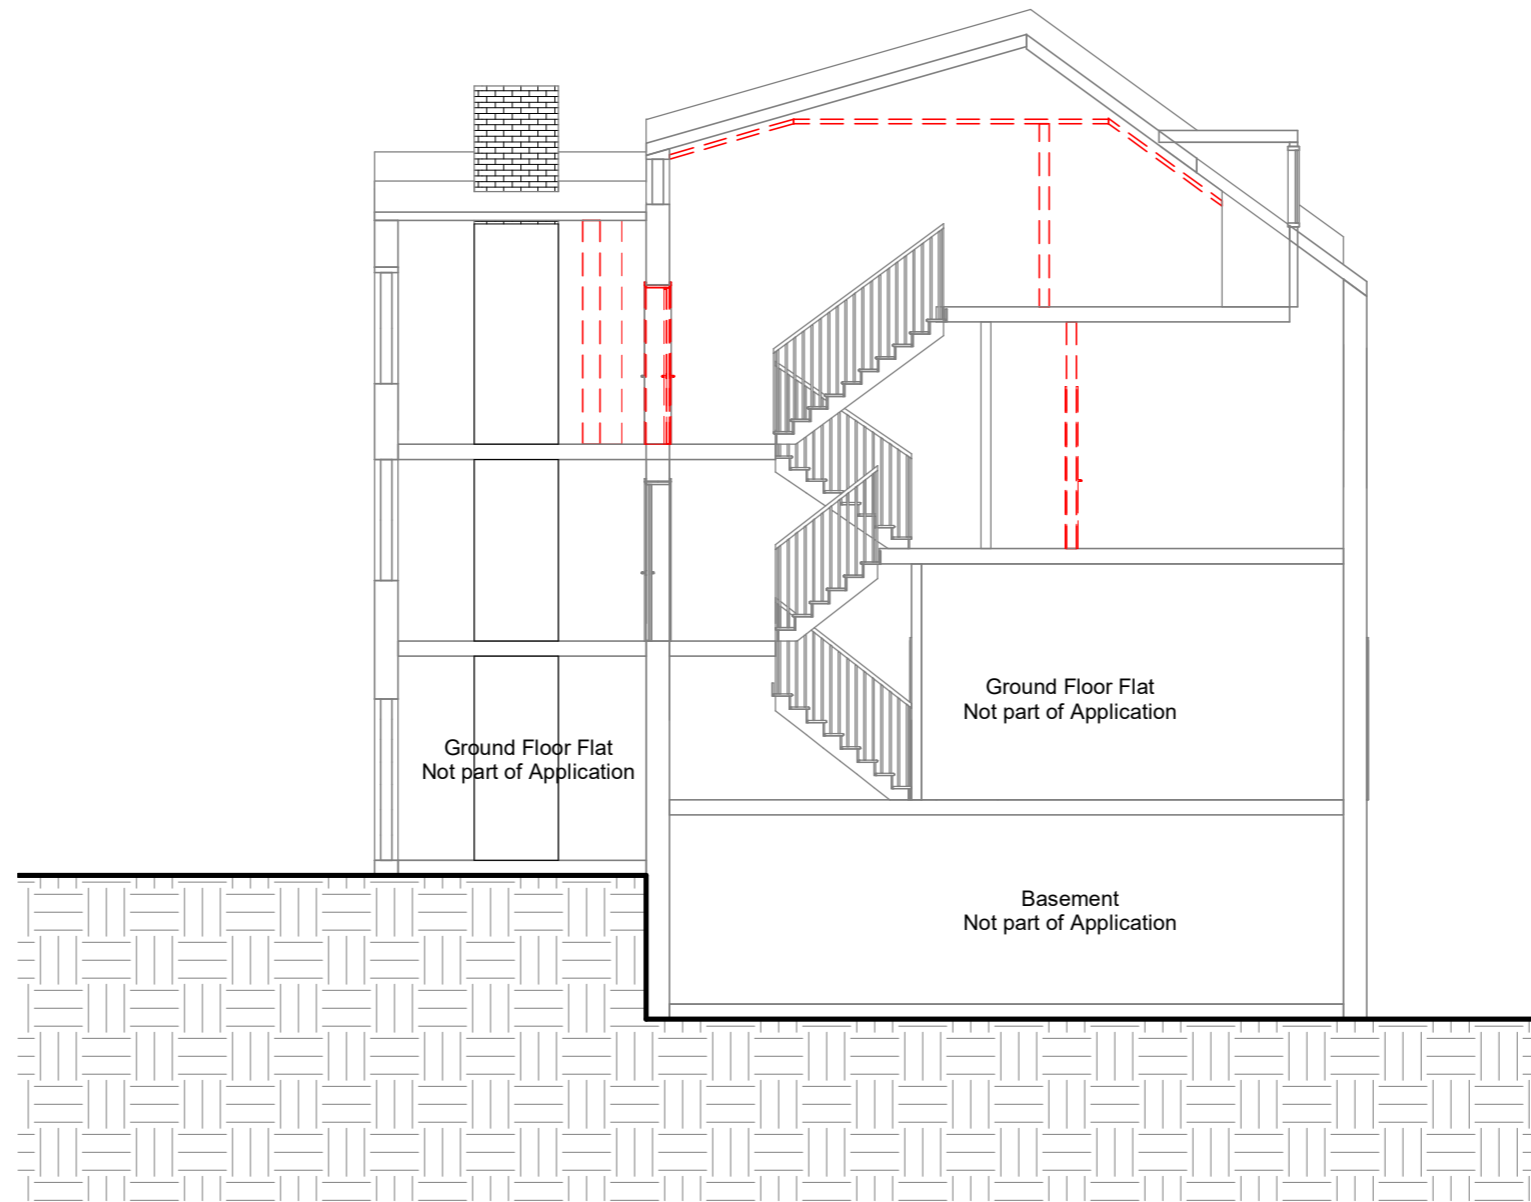
2 **Proposed West**
1 : 100

Project Holmdale Road	Drawing Title Proposed Elevations	Drawing no. A403	Scale 1 : 100 @A3	Notes Existing materials such as brick and tiles will be re-used where possible, if more is required matching like for like materials will be sourced. PLANNING DRAWINGS	Disclaimer PRIVATE AND CONFIDENTIAL. NOT FOR DISTRIBUTION TO ANY THIRD PARTY. All dimensions in millimetres. To check drawing has been printed to the intended scale this bar should be 50mm long @A1 or 25mm long @A3 © Copyright Reserved	 BostockDesign <small>Bostock Design Ltd is registered in England and Wales, company number 10931649. Registered office: 31c Richmond Ave, London, N1 0NB.</small>
		Revision A	Drawn by F. Bostock			
		Project code BS-HRCN	Date 23/09/2022			

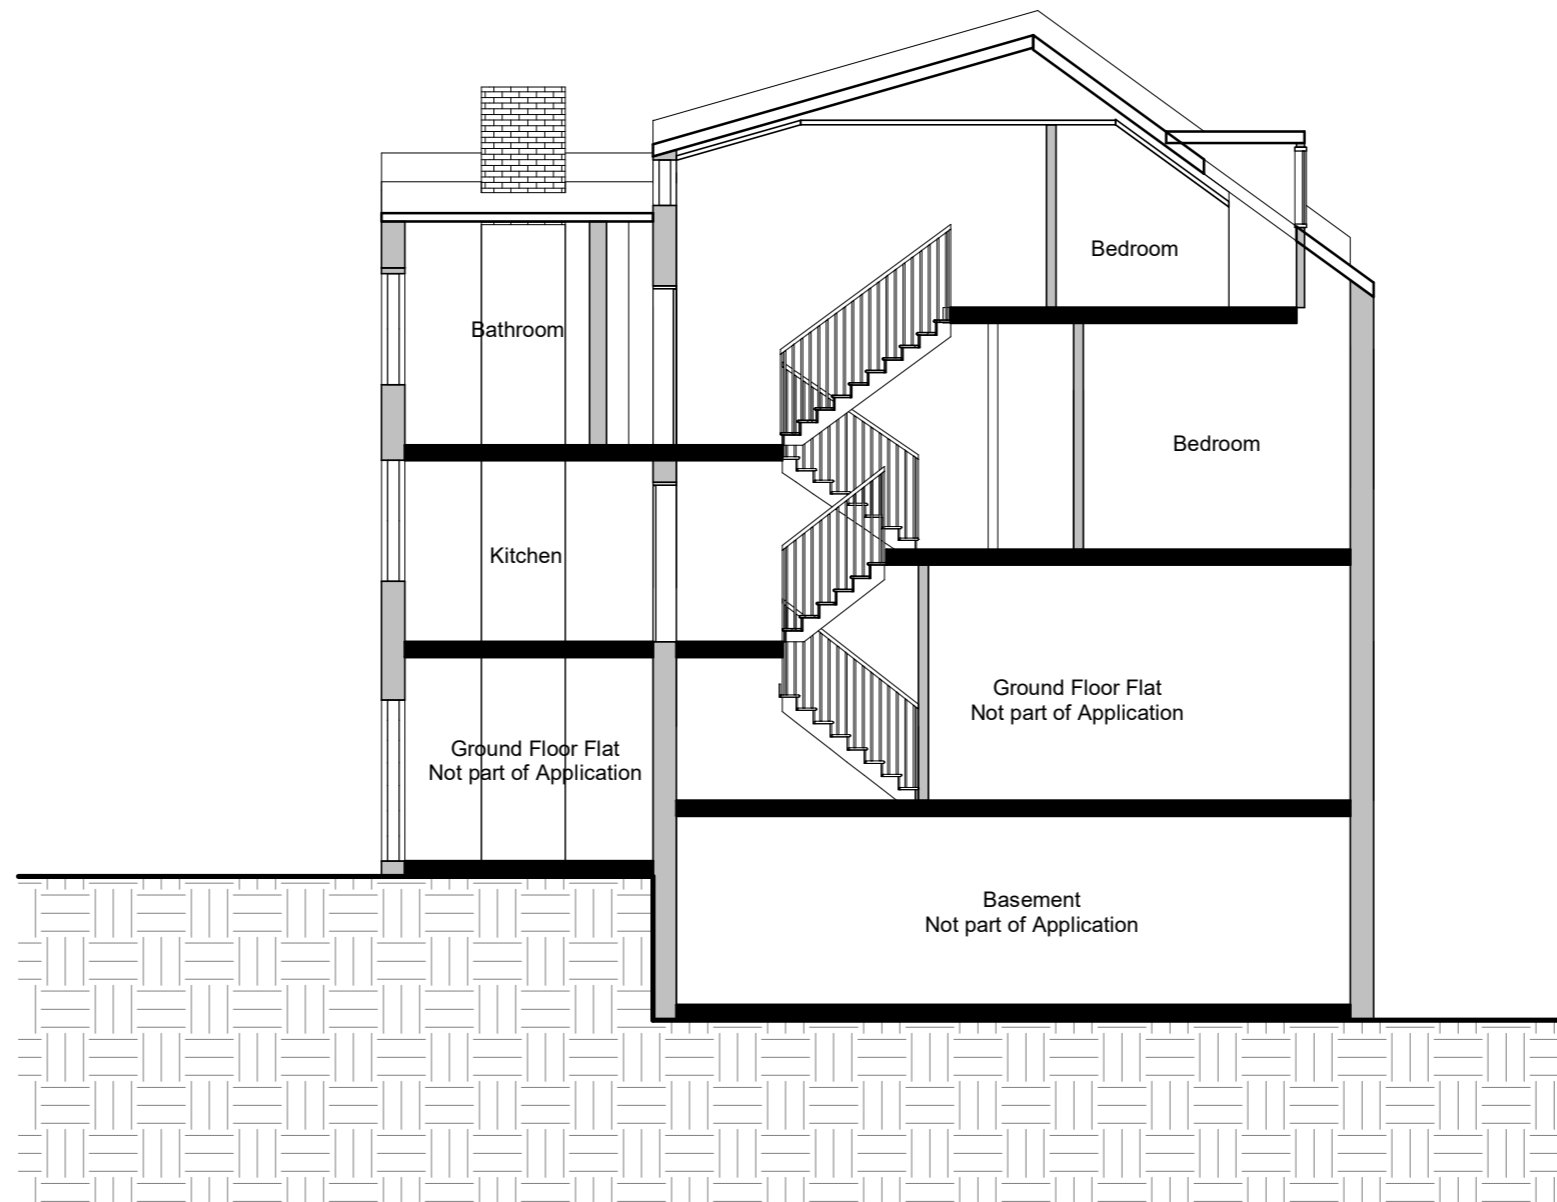


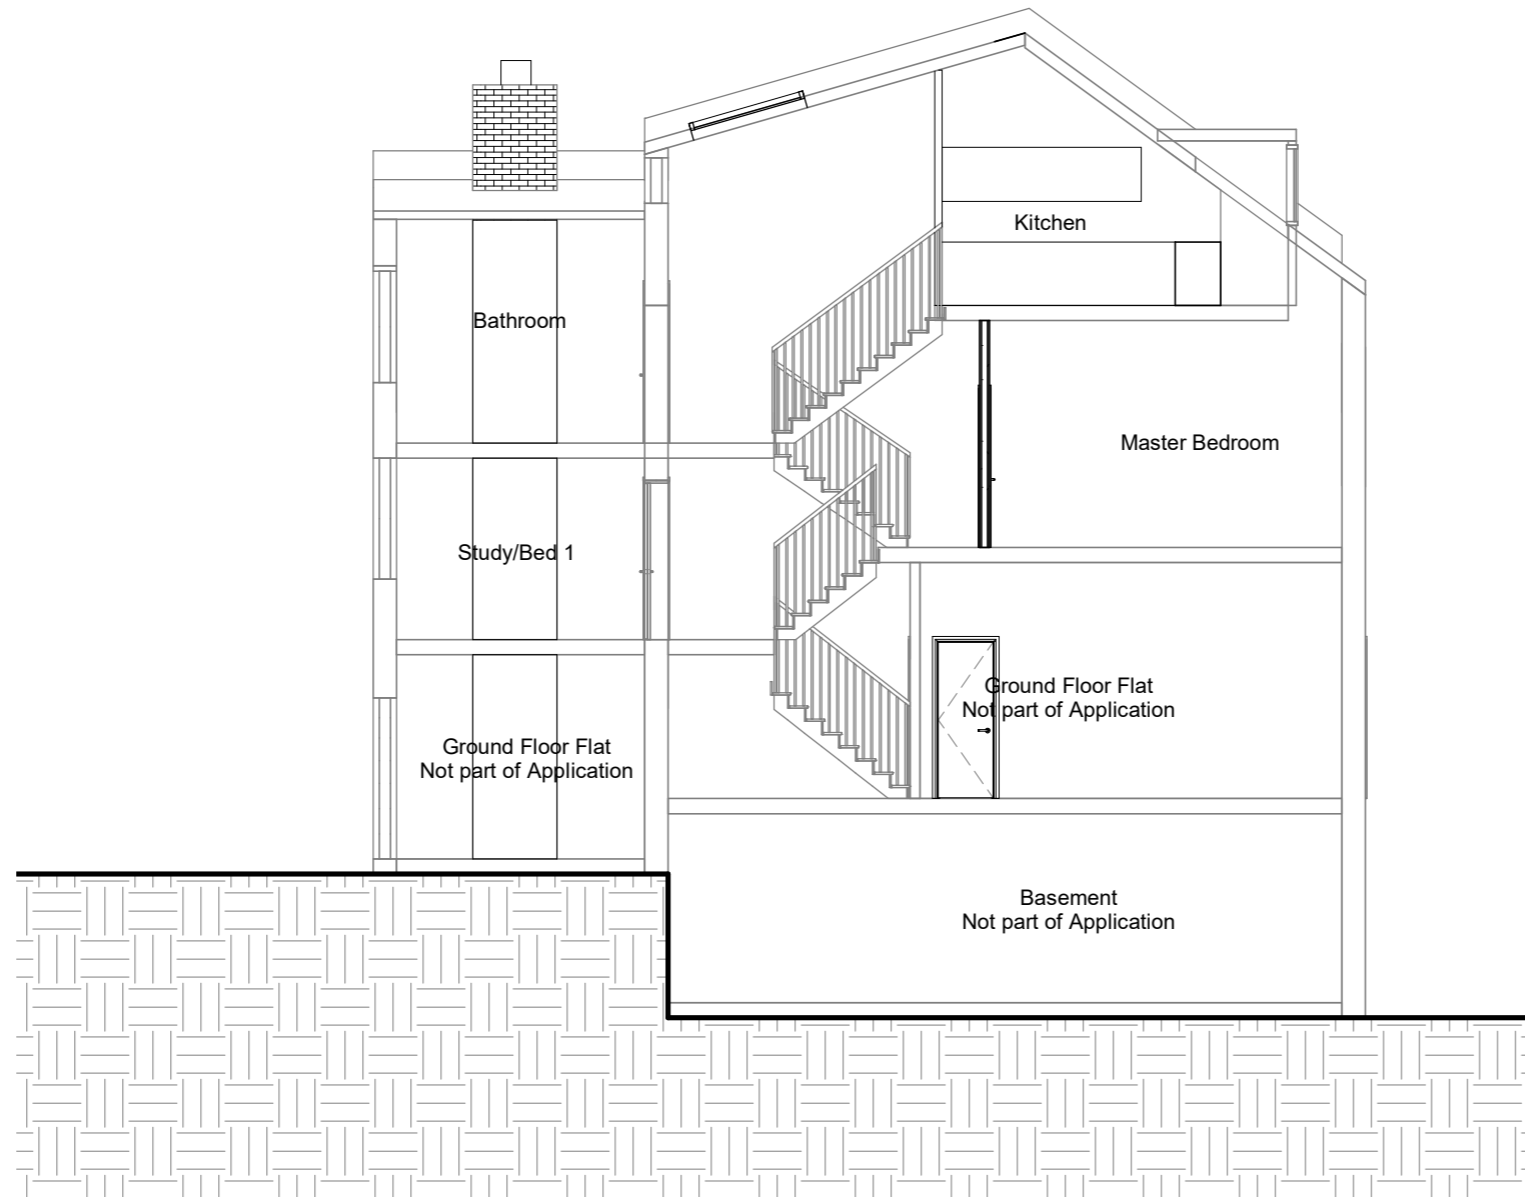
A Existing Section A-A
1 : 100

Project Holmdale Road	Drawing Title Existing Section A-A	Drawing no. A501	Scale 1 : 100 @A3	Notes PLANNING DRAWINGS	Disclaimer PRIVATE AND CONFIDENTIAL. NOT FOR DISTRIBUTION TO ANY THIRD PARTY. All dimensions in millimetres. To check drawing has been printed to the intended scale this bar should be 50mm long @A1 or 25mm long @A3 © Copyright Reserved		BostockDesign <small>Bostock Design Ltd is registered in England and Wales, company number 10931649. Registered office: 31c Richmond Ave, London, N1 0NB.</small>
		Revision A	Drawn by F. Bostock				
		Project code BS-HRCN	Date 23/09/2022				




A **Demolition Section A-A**
1 : 100

Project Holmdale Road	Drawing Title Demolition Section A-A	Drawing no. A502	Scale 1 : 100 @A3	Notes PLANNING DRAWINGS	Disclaimer PRIVATE AND CONFIDENTIAL. NOT FOR DISTRIBUTION TO ANY THIRD PARTY. All dimensions in millimetres. To check drawing has been printed to the intended scale this bar should be 50mm long @A1 or 25mm long @A3 © Copyright Reserved		BostockDesign <small>Bostock Design Ltd is registered in England and Wales, company number 10931649. Registered office: 31c Richmond Ave, London, N1 0NB.</small>
		Revision A	Drawn by F. Bostock				
		Project code BS-HRCN	Date 23/09/2022				



A **Proposed Section A-A**
1 : 100

Project Holmdale Road	Drawing Title Proposed Section A-A	Drawing no. A503	Scale 1 : 100 @A3	Notes PLANNING DRAWINGS	Disclaimer PRIVATE AND CONFIDENTIAL. NOT FOR DISTRIBUTION TO ANY THIRD PARTY. All dimensions in millimetres. To check drawing has been printed to the intended scale this bar should be 50mm long @A1 or 25mm long @A3 © Copyright Reserved		BostockDesign <small>Bostock Design Ltd is registered in England and Wales, company number 10931649. Registered office: 31c Richmond Ave, London, N1 0NB.</small>
		Revision A	Drawn by F. Bostock				
		Project code BS-HRCN	Date 23/09/2022				