

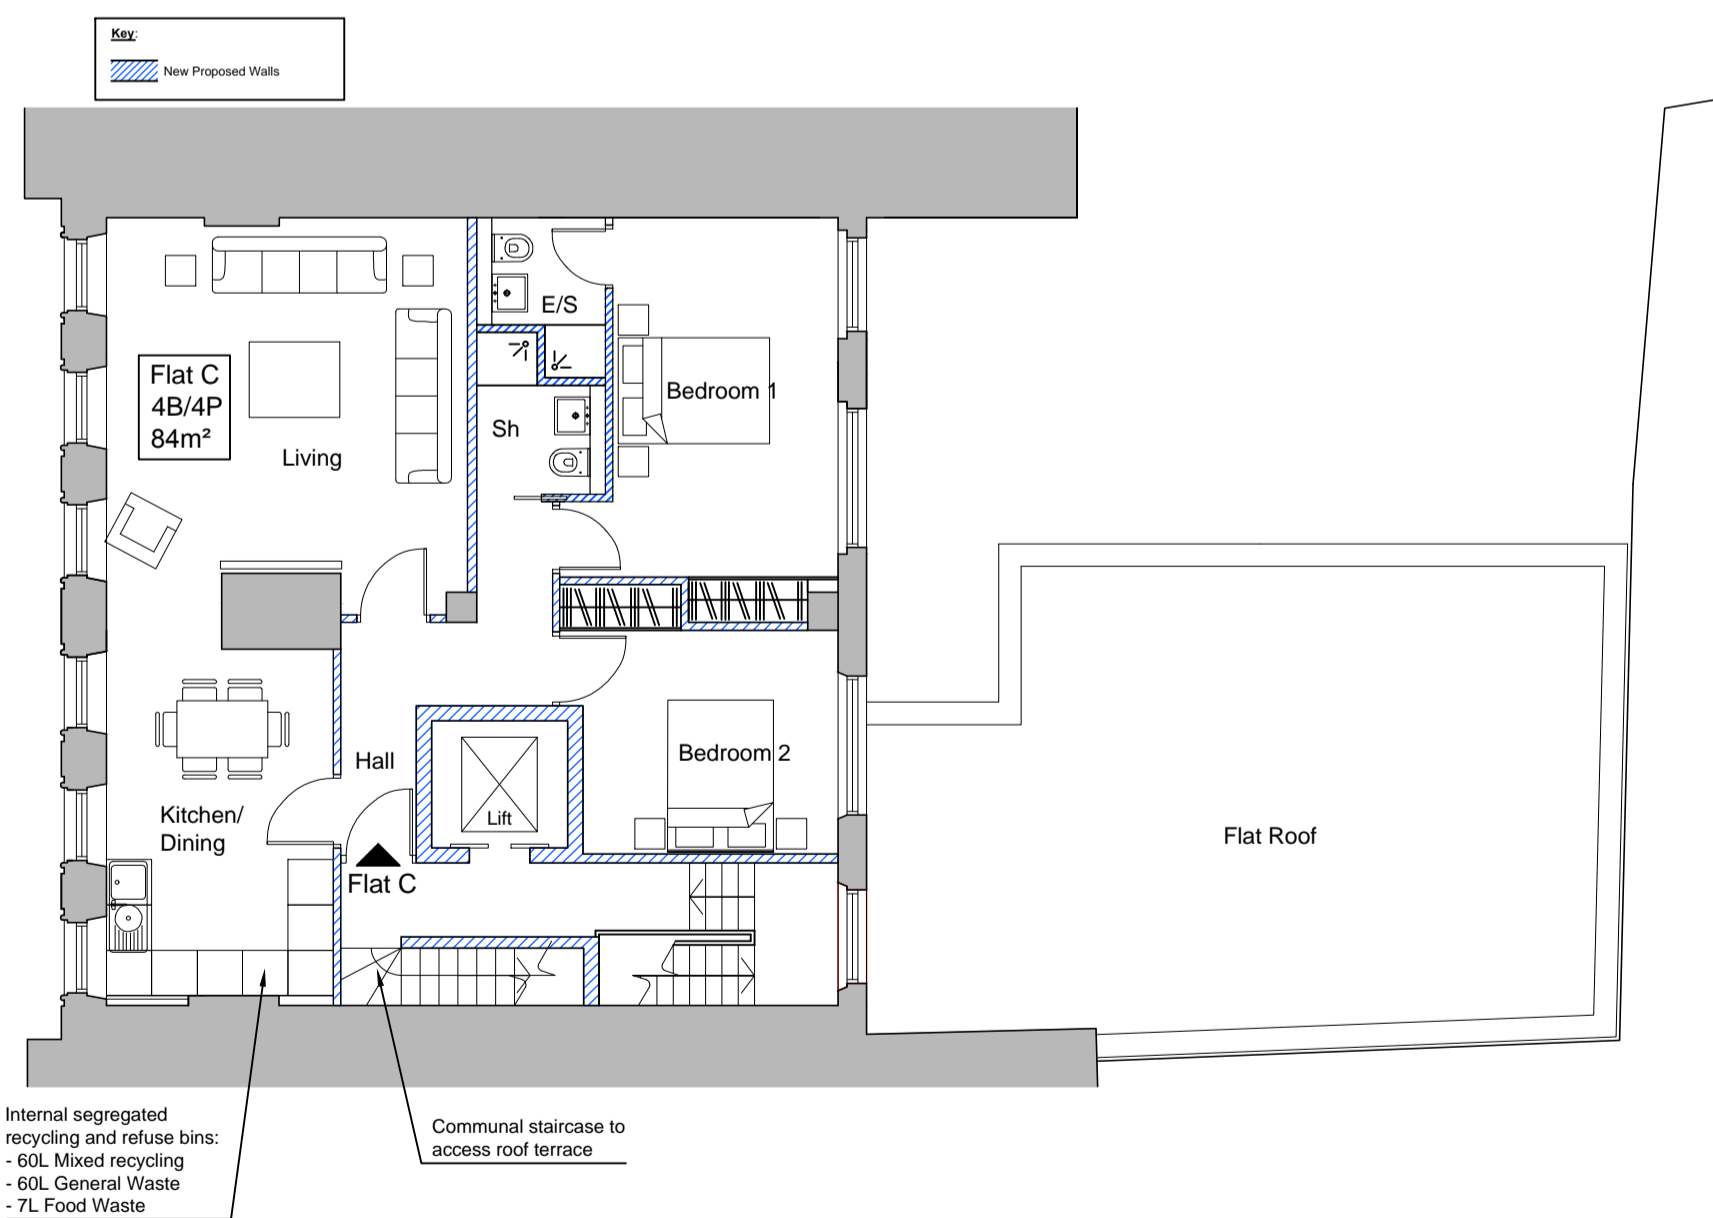
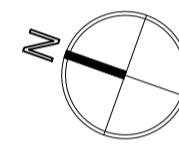
 


Proposed Roof Plan  
Scale 1:100

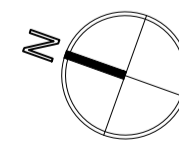

Proposed Third Floor Plan  
Scale 1:100

 

Internal segregated recycling and refuse bins:  
 - 60L Mixed recycling  
 - 60L General Waste  
 - 7L Food Waste

Communal staircase to access roof terrace

Drawing No.: 36-37GRS-PP1R1-06  
 Drawing Title: Proposed Third and Roof Plans

Scale: 1:100

Project Title: 36-37 Great Russell Street,  
 London, WC1B 3PP  
 Applicant: 36-37 Great Russell Street Ltd.  
 Date: 12.09.2022