



27 Redington Road

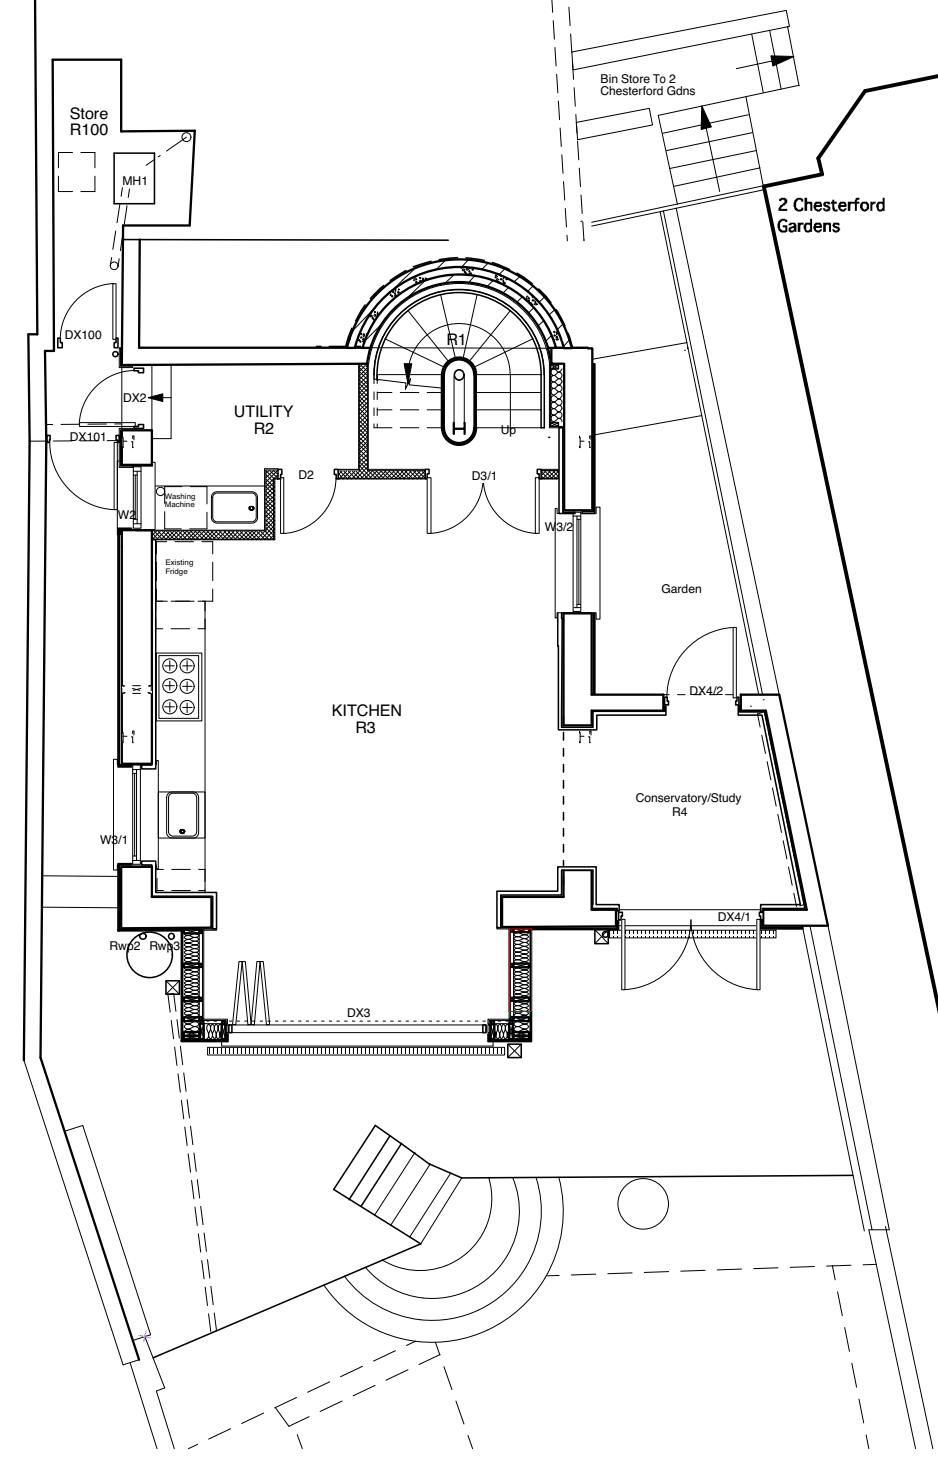

Lower Ground Floor (Garden Level)

27 Redington Road

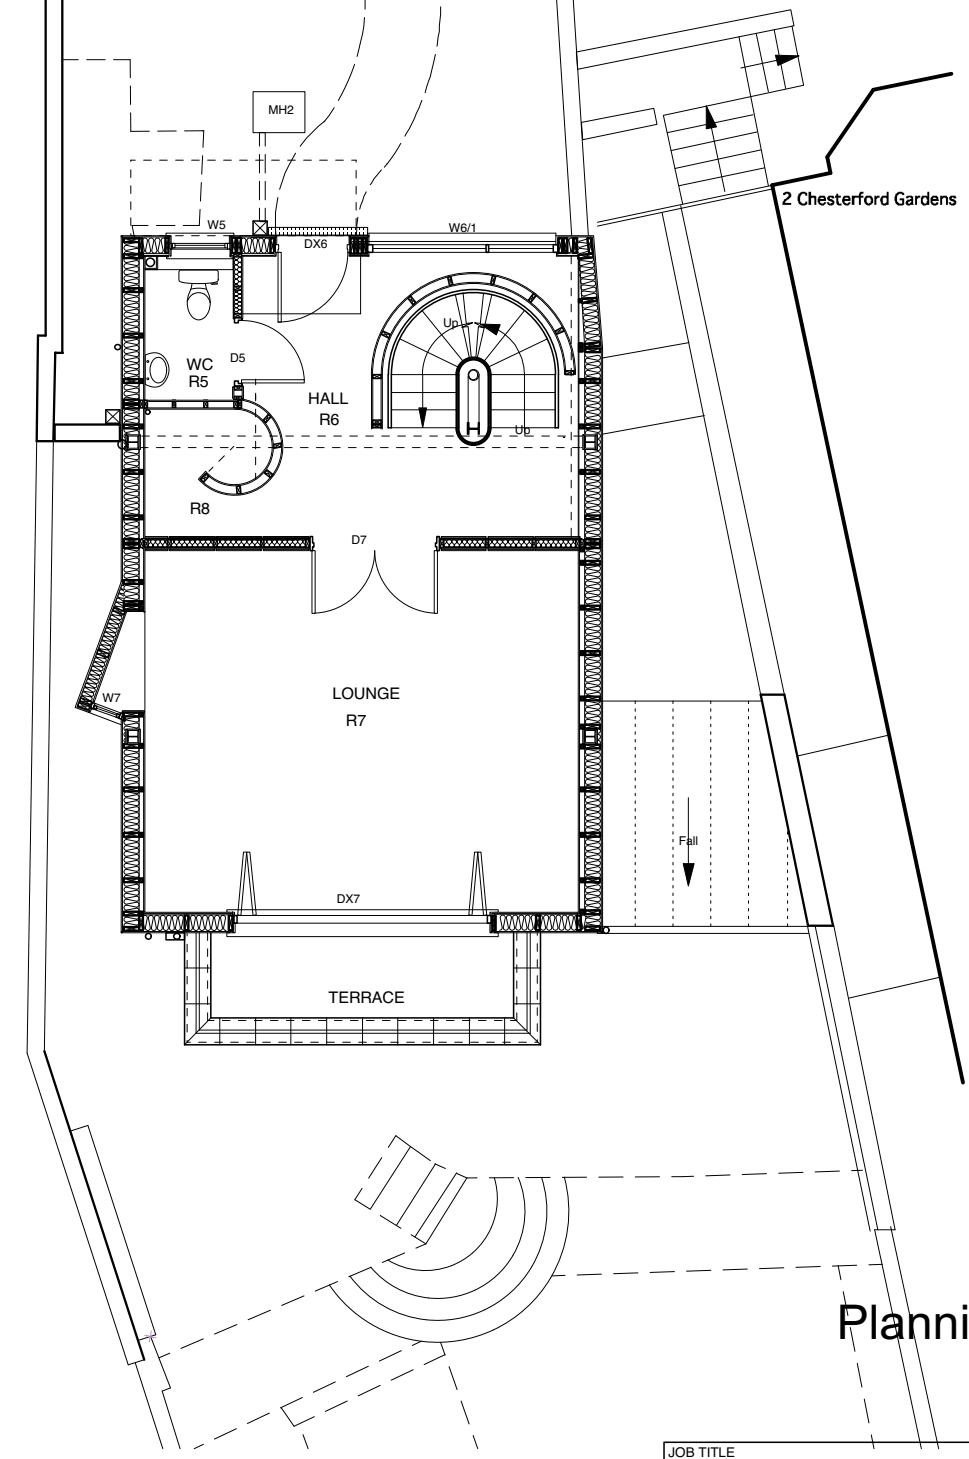

Ground Floor (Street Level)

Planning Application

JOB TITLE			
27A Redington Road Window Replacement			
CLIENT			
Robert Leane			
DRAWING Existing Lower Ground & Ground Floor Plans			
DRAWING NO.	REV.	SCALE	DATE
27ARR/P/03		1:100@A3	Sep 2022
All dimensions must be checked on site and not scaled from this drawing.			




27 Redington Road


2 Chesterford Gardens

2 Chesterford Gardens


2 Chesterford Gardens

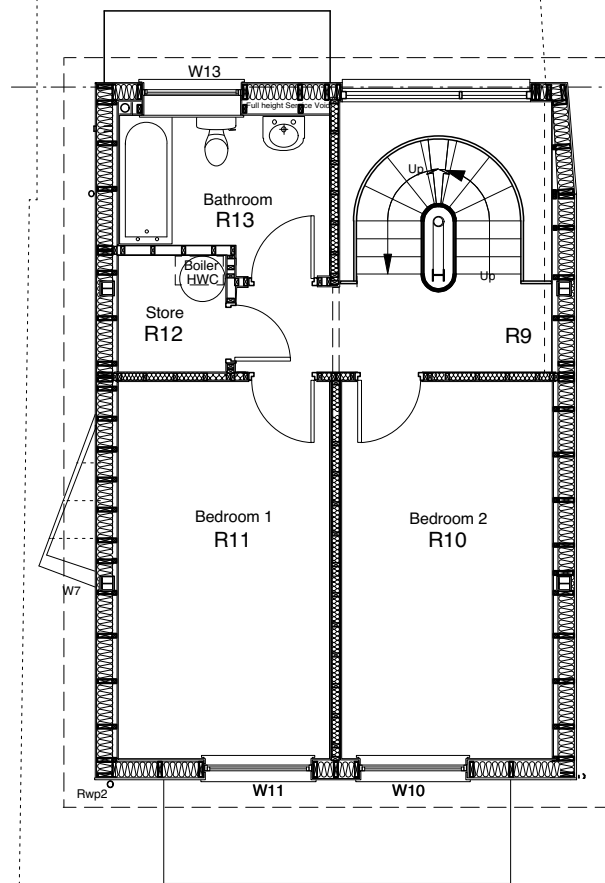


First Floor

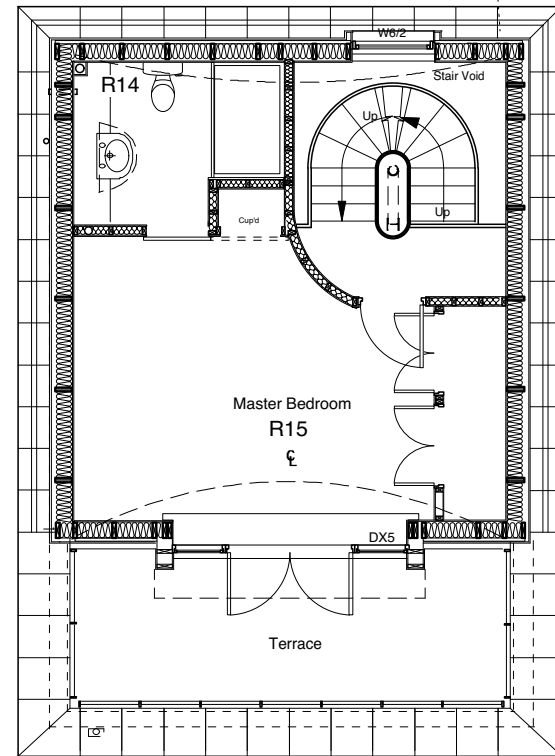

Second Floor

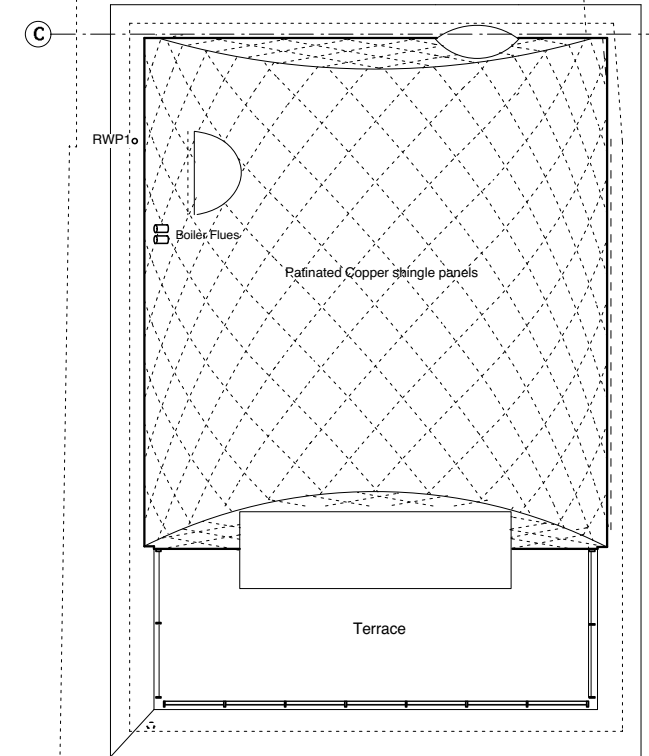

Roof Plan

 

# Planning Application


JOB TITLE			
27A Redington Road Window Replacement			
CLIENT			
Robert Leane			
DRAWING			
Existing First-Roof Plans			
DRAWING NO.	REV.	SCALE	DATE
27ARR/P/04		1:100@A3	Sep 2022
All dimensions must be checked on site and not scaled from this drawing.			






Dotted bubble denotes windows and doors to be replaced with aluminium windows & doors

27 Redington Road

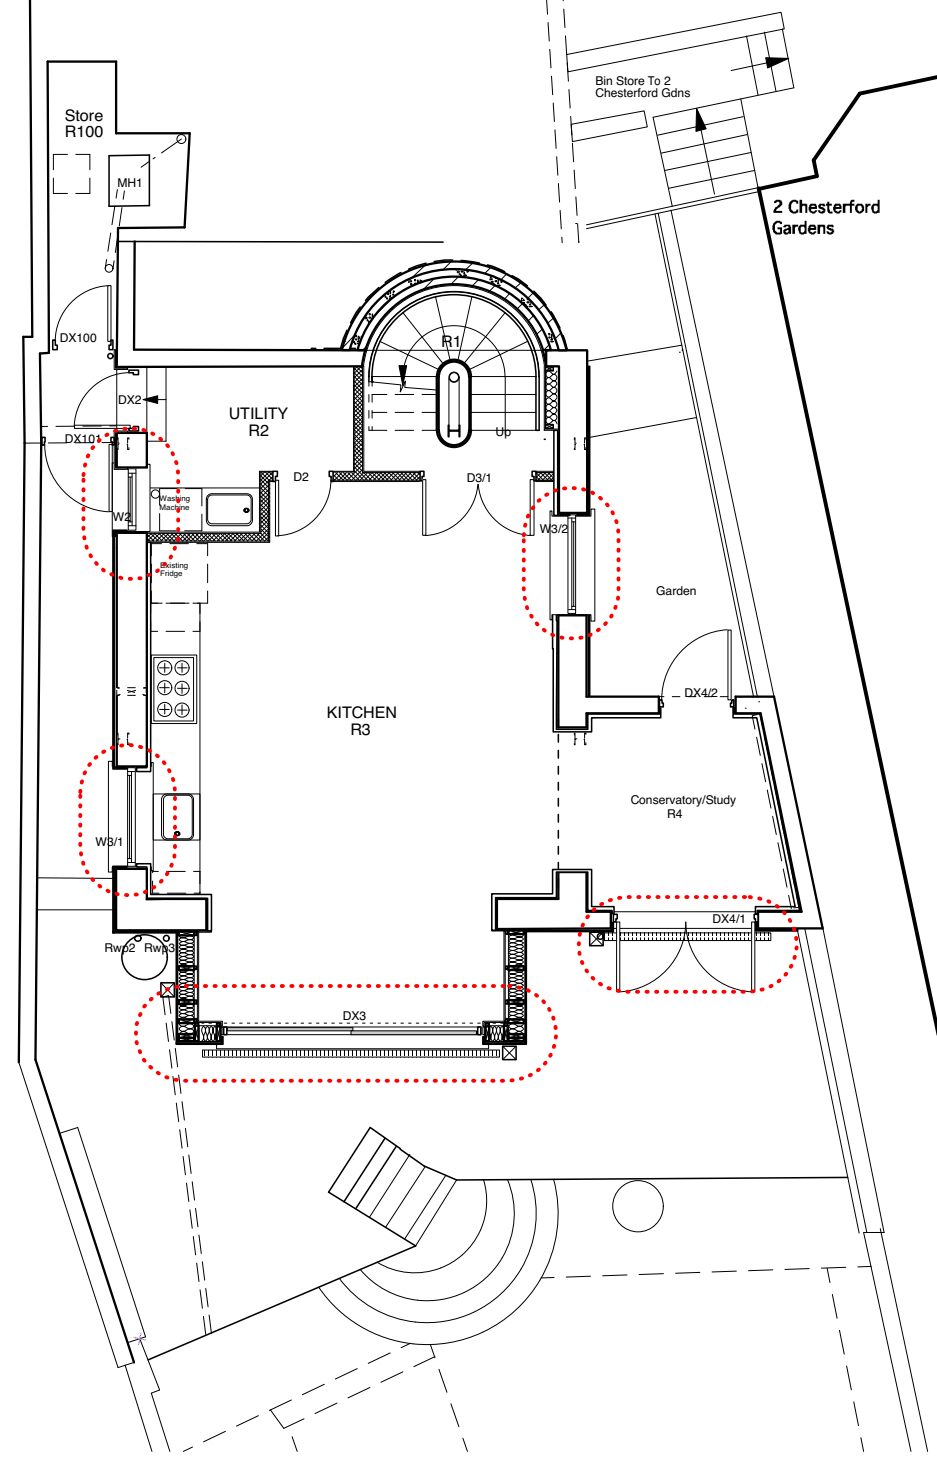

Lower Ground Floor (Garden Level)

27 Redington Road

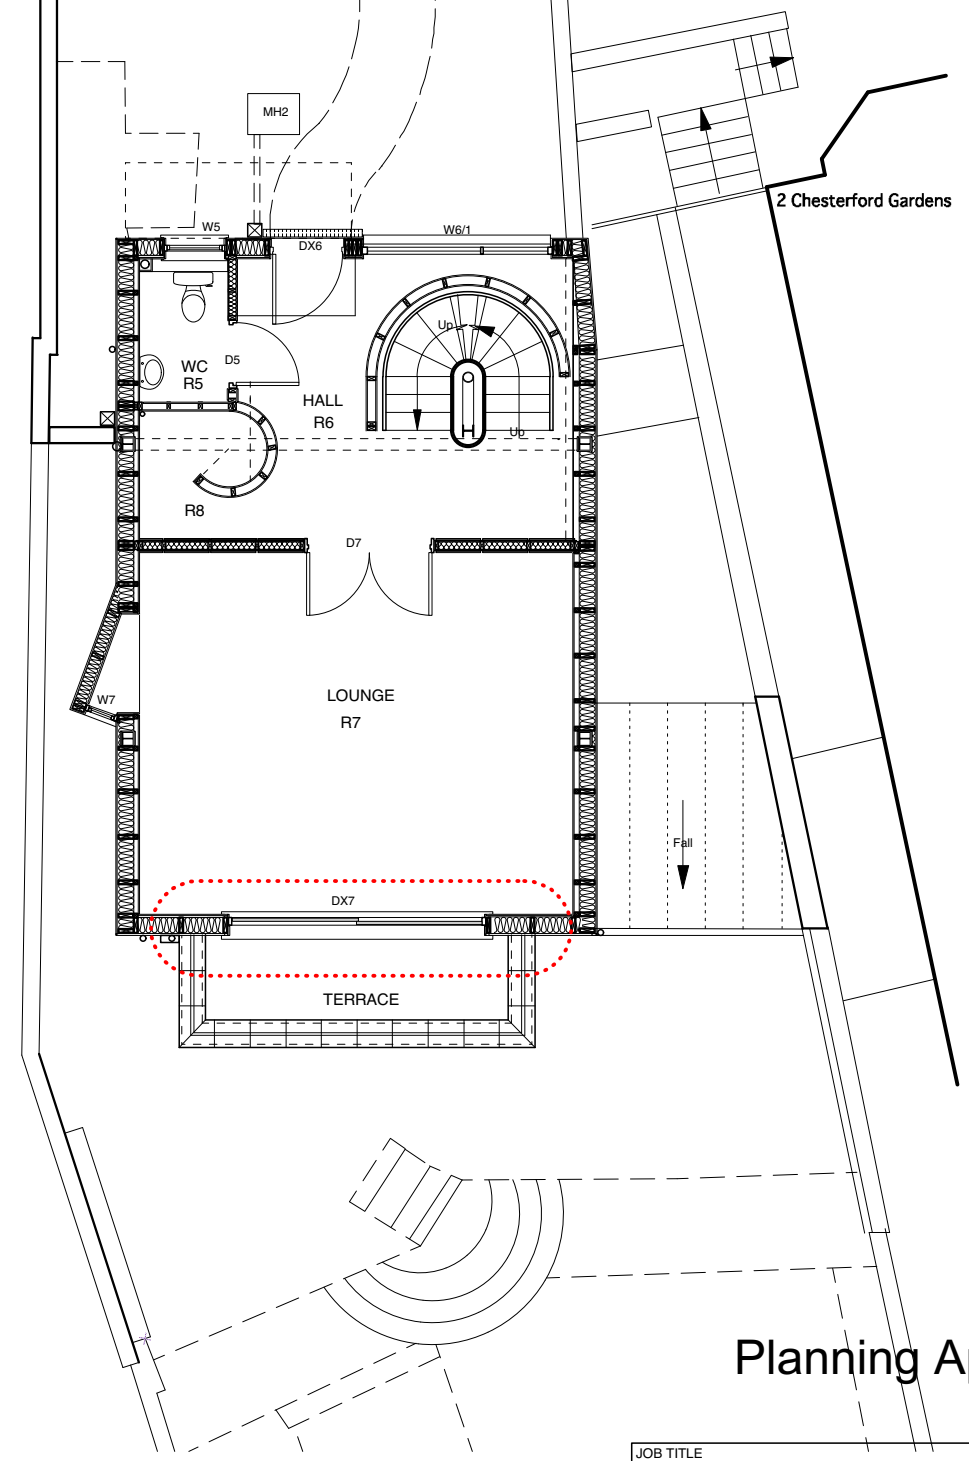

Ground Floor (Street Level)

### Planning Application

JOB TITLE			
27A Redington Road Window Replacement			
CLIENT			
Robert Leane			
DRAWING Proposed Lower Ground & Ground Floor			
DRAWING NO.	REV.	SCALE	DATE
27ARR/P/05		1:100@A3	Sep 2022
All dimensions must be checked on site and not scaled from this drawing.			




27 Redington Road

2 Chesterford Gardens


2 Chesterford Gardens

2 Chesterford Gardens


Dotted bubble denotes windows and doors to be replaced with aluminium windows & doors

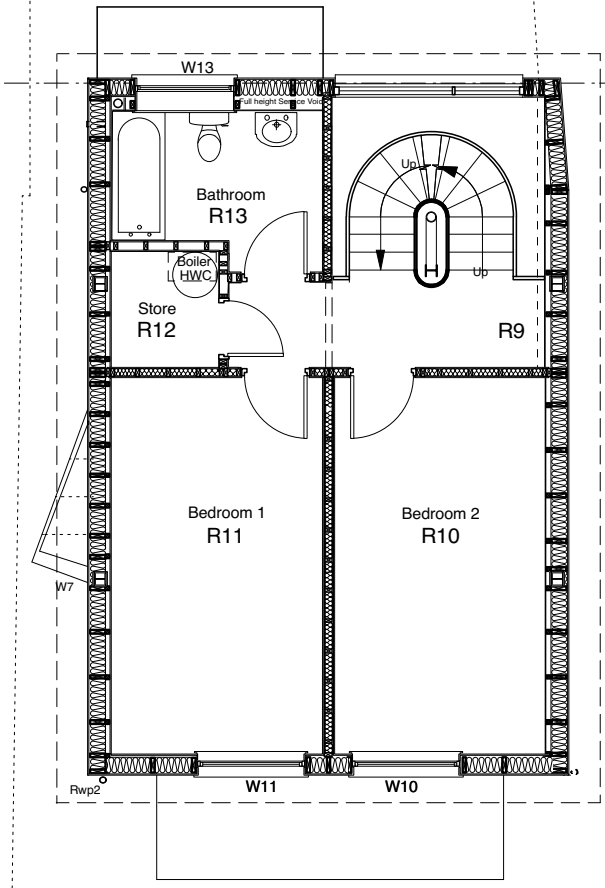


First Floor

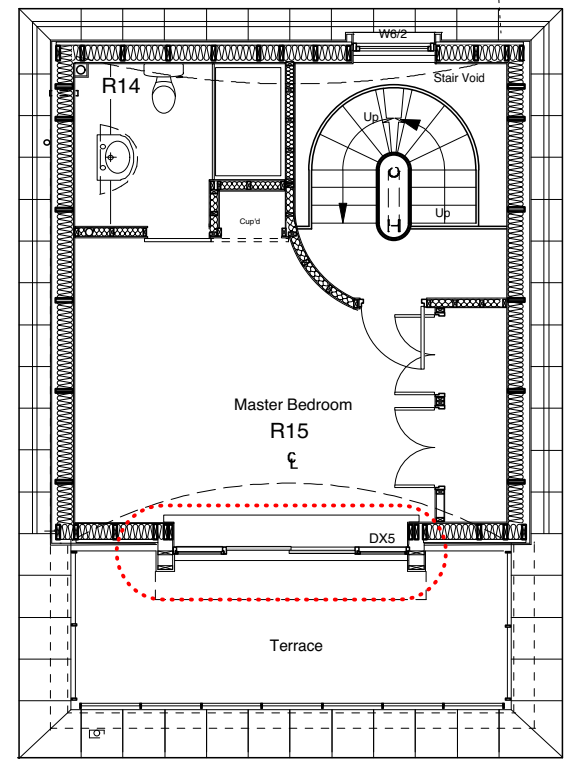

Second Floor

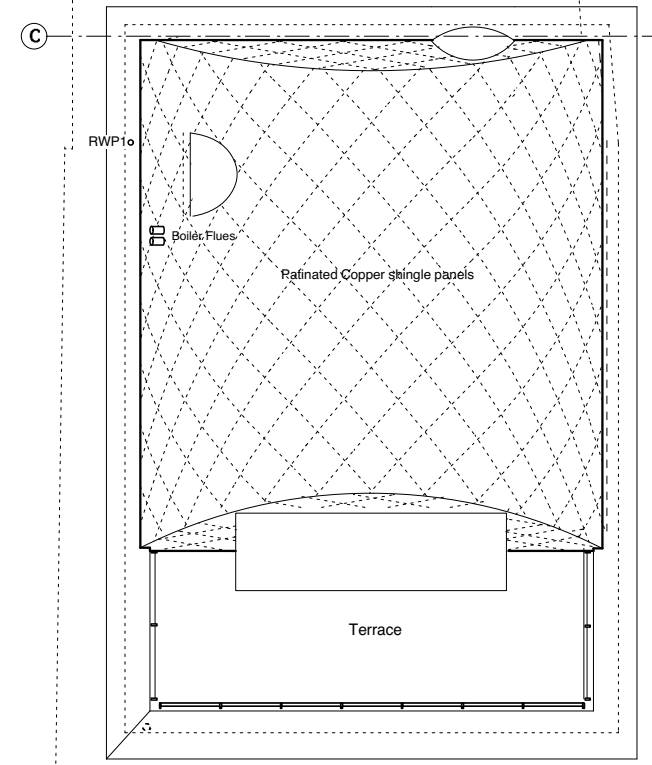

Roof Plan

 

# Planning Application

JOB TITLE			
27A Redington Road Window Replacement			
CLIENT			
Robert Leane			
DRAWING			
Proposed First Floor - Roof			
DRAWING NO.	REV.	SCALE	DATE
27ARR/P/06		1:100@A3	Sep 2022
All dimensions must be checked on site and not scaled from this drawing.			

