


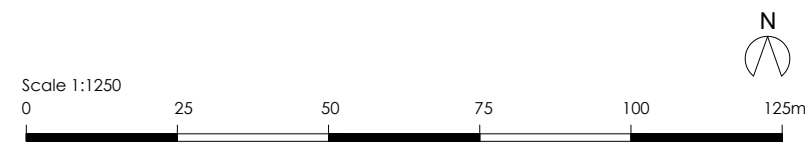

1 Site Plan
Scale: 1:1250

PLANNING

NOT FOR CONSTRUCTION



			MAXWELL
			Robert Maxwell 3rd Floor 14 Clerkenwell Green London EC1R 0DP +44 (0) 203 457 5864 r.maxwell@maxwellandcompany.co.uk www.maxwellandcompany.co.uk
30.09.2022	00	Planning	
Date	Rev.	Description	
project title	: 104 Belsize Road, NW6 4BG		All drawings to be read in conjunction with structural engineers drawings, specifications, structural report, and M&E drawings. Do not scale. All dimensions are to be checked on site. Discrepancies to be notified to the architect. Copyright of this drawing remains with the architect.
scale	: 1/1250@A3		
drawing no.	: BeR.EX.098		
revision no.	: 00		
status	: Planning		
date	: 28.09.2022		