


EXISTING FRONT ELEVATION
Scale: 1:100

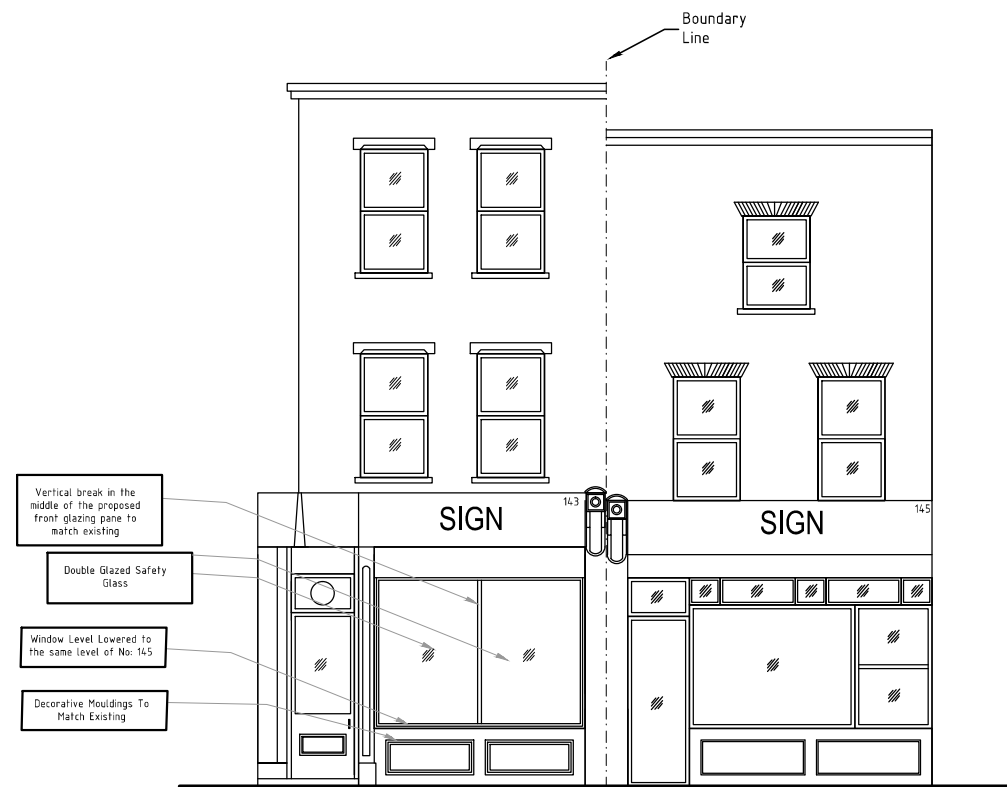

PROPOSED FRONT ELEVATION
Scale: 1:100

NOTES

1. This drawing is to be read in conjunction with all relevant drawings. Any discrepancies found to be notified to the Supervising Officer immediately.
2. Only figured dimensions to be used for constructional purposes.
3. All works to be carried out in accordance with all relevant local authority approvals and to the satisfaction of the building control inspector. Existing structure to be opened for inspection if required. All dimensions are to be checked on site prior to commencement of works.
4. This drawing is copyright of KABLAN DESIGN and can not be reproduced without KABLAN DESIGN's approval.

THIS IS A PLANNING DRAWING ONLY

Client: 143-145 Highgate Rd, Highgate,
London NW5 1LJ

Address: Mr. Eyyup Zengin

Drawing Title

Existing Front Elevation
Proposed Front Elevation
Scale 1:100

DRAWING NUMBER : 22.0322.03

Revision: MARCH 2022

Scale: 1:100 @ A3

ALL DIMENSIONS TO BE VERIFIED ON SITE

