

A. MARSHALLS DRIVESETT ARGENT LIGHT GREY BLOCK PAVING



B. HOLLY HEDGING (Ilex Aquifolium)




HAWTHORN HEDGING (Crataegus Monogyna)






C. SEDUM BLANKET GREEN ROOF

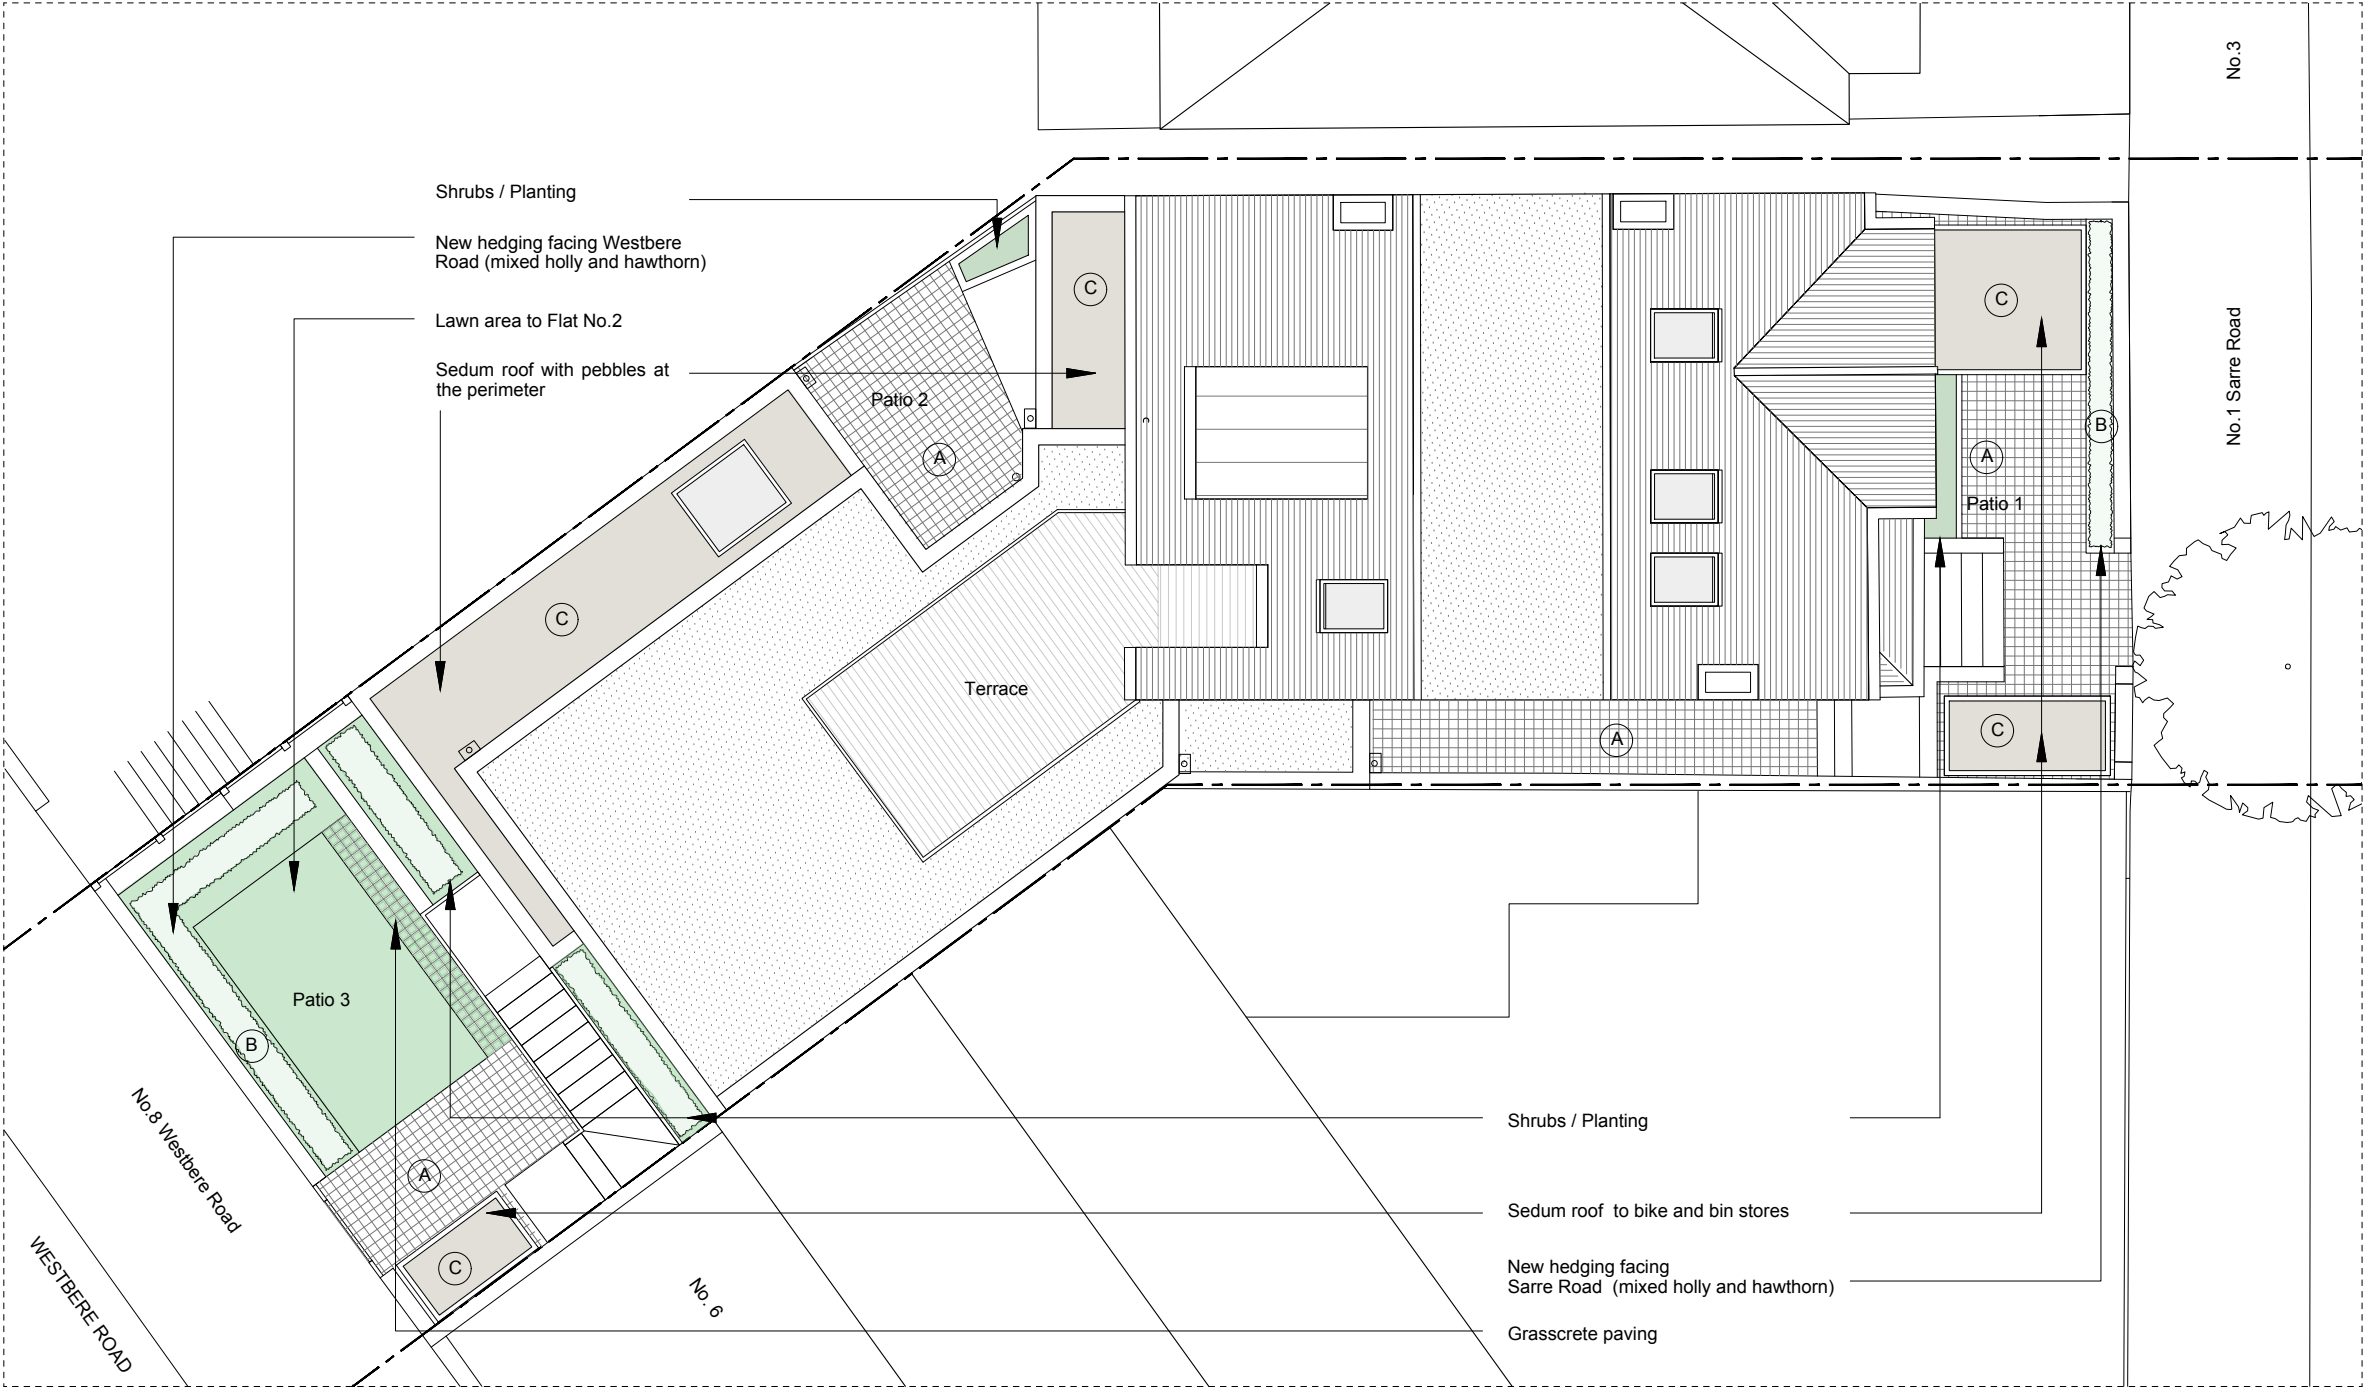

ROOF PLAN



NOTES	
DO NOT SCALE FROM THIS DRAWING EXCEPT FOR THE PURPOSES OF PLANNING AND BUILDING REGULATIONS. ALL DIMENSIONS TO BE CHECKED ON SITE.	
Site area:	203.0 m2
 Paving area:	45.00 m2
 Soft landscaping area:	20.00 m2
 Sedum roof area:	21.50 m2
- At least five native plant species and/or bee-friendly species will be used within the landscaping to attract butterflies and bees. These could include nectar-rich plants such as lavender <i>Lavendula</i> spp., Rosemary <i>Rosmarinus officinalis</i> and Ice-plant <i>Sedum spectabile</i>	



REVISION: **E** 30.09.2022

PROJECT TITLE

1 SARRE ROAD

AURAA

STUDIO

www.auraa.studio

info@auraa.studio

1A Chalk Farm Parade

London NW3 2BN

TITLE

LANDSCAPE STRATEGY PLAN
AS PROPOSED

DATE

30.09.2022

SCALE

1/100 @ A3

DRAWN

LC / RL

STATUS

INFORMATION

DRG No

2210_PA_700

REV: **E**