



15 Crediton Hill Existing A1

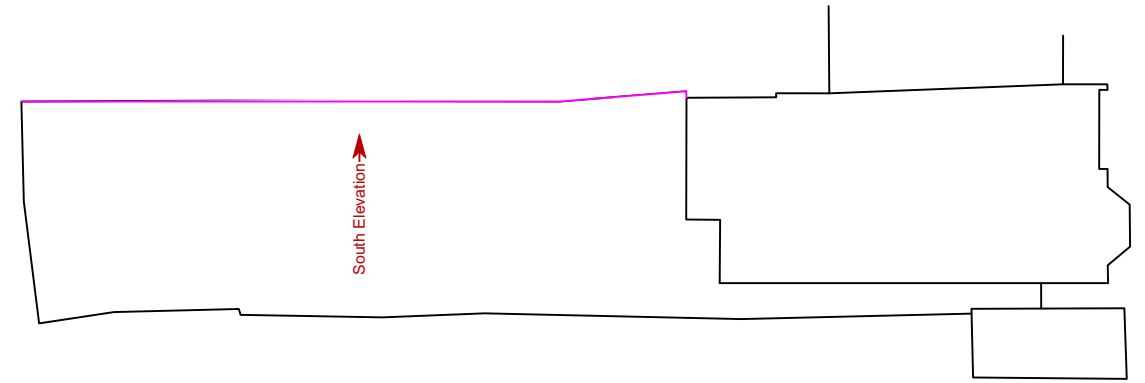

1700mm High Timber Panel Fence

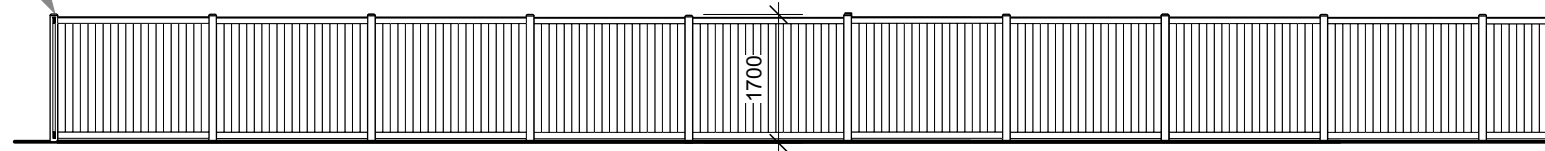

Existing South Elevation



[BrobyDNA]

Phone UK: +44 7979941113
Phone DK: +45 41119158
Email: info@BrobyDNA.com

Project Title: 15 Crediton Hill
Date: 03/10/2022

Detail: Existing South Elevation
Drawing No.: CH_EX_GE_South_RevB_A1

Issue/Revision: 01/Rev B
CAD File:

Drawn By: MXB
Scale: 1:100 @ A3

This drawing is the property of Max Broby and BrobyDNA LTD. Copyright is reserved and this drawing is issued on the condition that it is not copied, reproduced, retained or disclosed to any unauthorised person, either wholly or in part, without our consent. Do not scale from this drawing, check all dimensions on site.