



REVISIONS
REV DATE REVISION NOTES:

KEY

- NOTES
1. Do not scale from this drawing.
 2. All dimensions shall be confirmed by the contractor and each dimension shall be its responsibility.
 3. Report all drawing errors, omissions and discrepancies to the architect/designer.


KASIA WHITFIELD DESIGN

KASIAWHITFIELD@GMAIL.COM
T: 020 73496852
M: 07989203533

JOB
2 LYTTELTON CLOSE
LONDON NW3 3SR
TITLE
AS APPROVED 2021/1657/FP
SECOND FLOOR PLAN

DATE	SCALE	STATUS
2022.09.27	1:50@A3	APPROVED
PROJECT NO	DRAWING NO	REVISION

LC2/2 APR. PP2

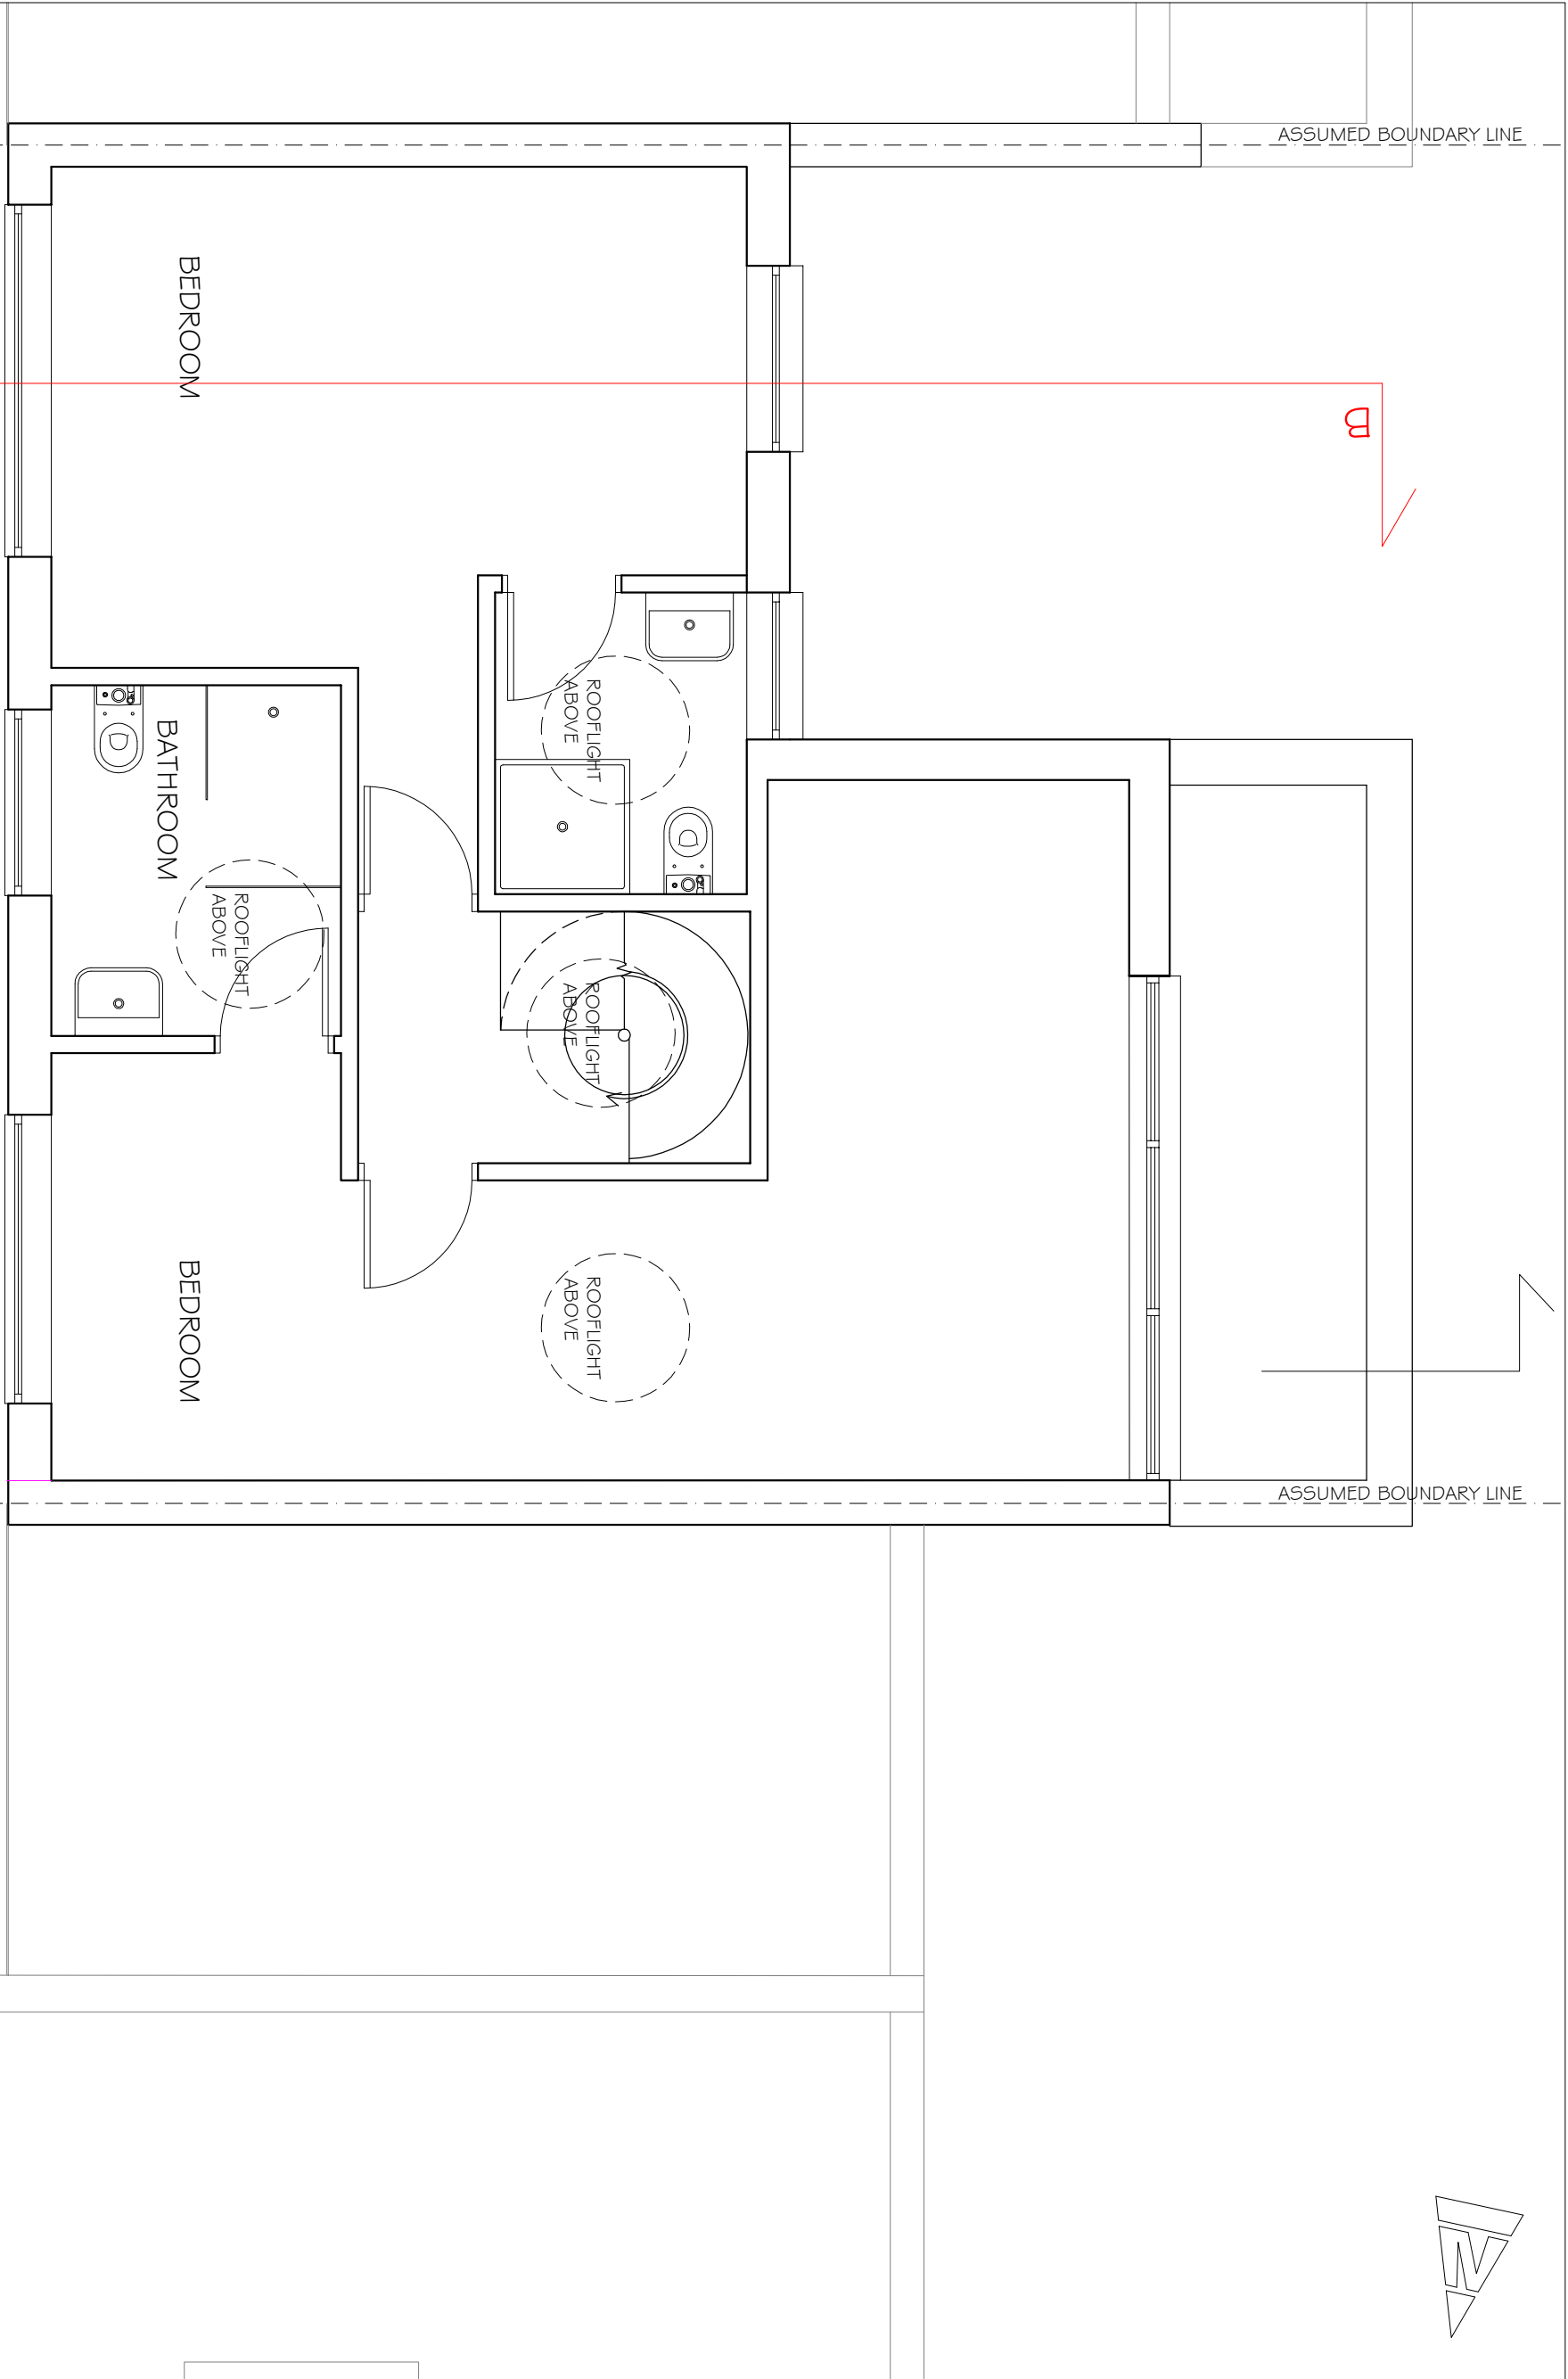

2 LYTTELTON CLOSE

0m

5m