



REVISIONS
REV. DATE REVISION NOTES:

KEY

- NOTES
1. Do not scale from this drawing.
 2. All dimensions shall be confirmed by the contractor and shall remain their responsibility.
 3. Report all drawing errors, omissions and discrepancies to the architect/designer.


KASIA WHITFIELD DESIGN

KASIAWHITFIELD@GMAIL.COM
T: 020 7486865
M: 07989035353

JOB 2 LYTTELTON CLOSE
LONDON NW3 3SR
TITLE AS APPROVED 2021/1657/P
ROOF PLAN

| DATE | SCALE | STATUS |
|-------------|-------------|----------|
| 2022.09.27 | 1:50@A3 | APPROVED |
| PROJECT NO. | DRAWING NO. | REVISION |

| | | |
|-------|----------|--|
| LC2/2 | APR. PP3 | |
|-------|----------|--|

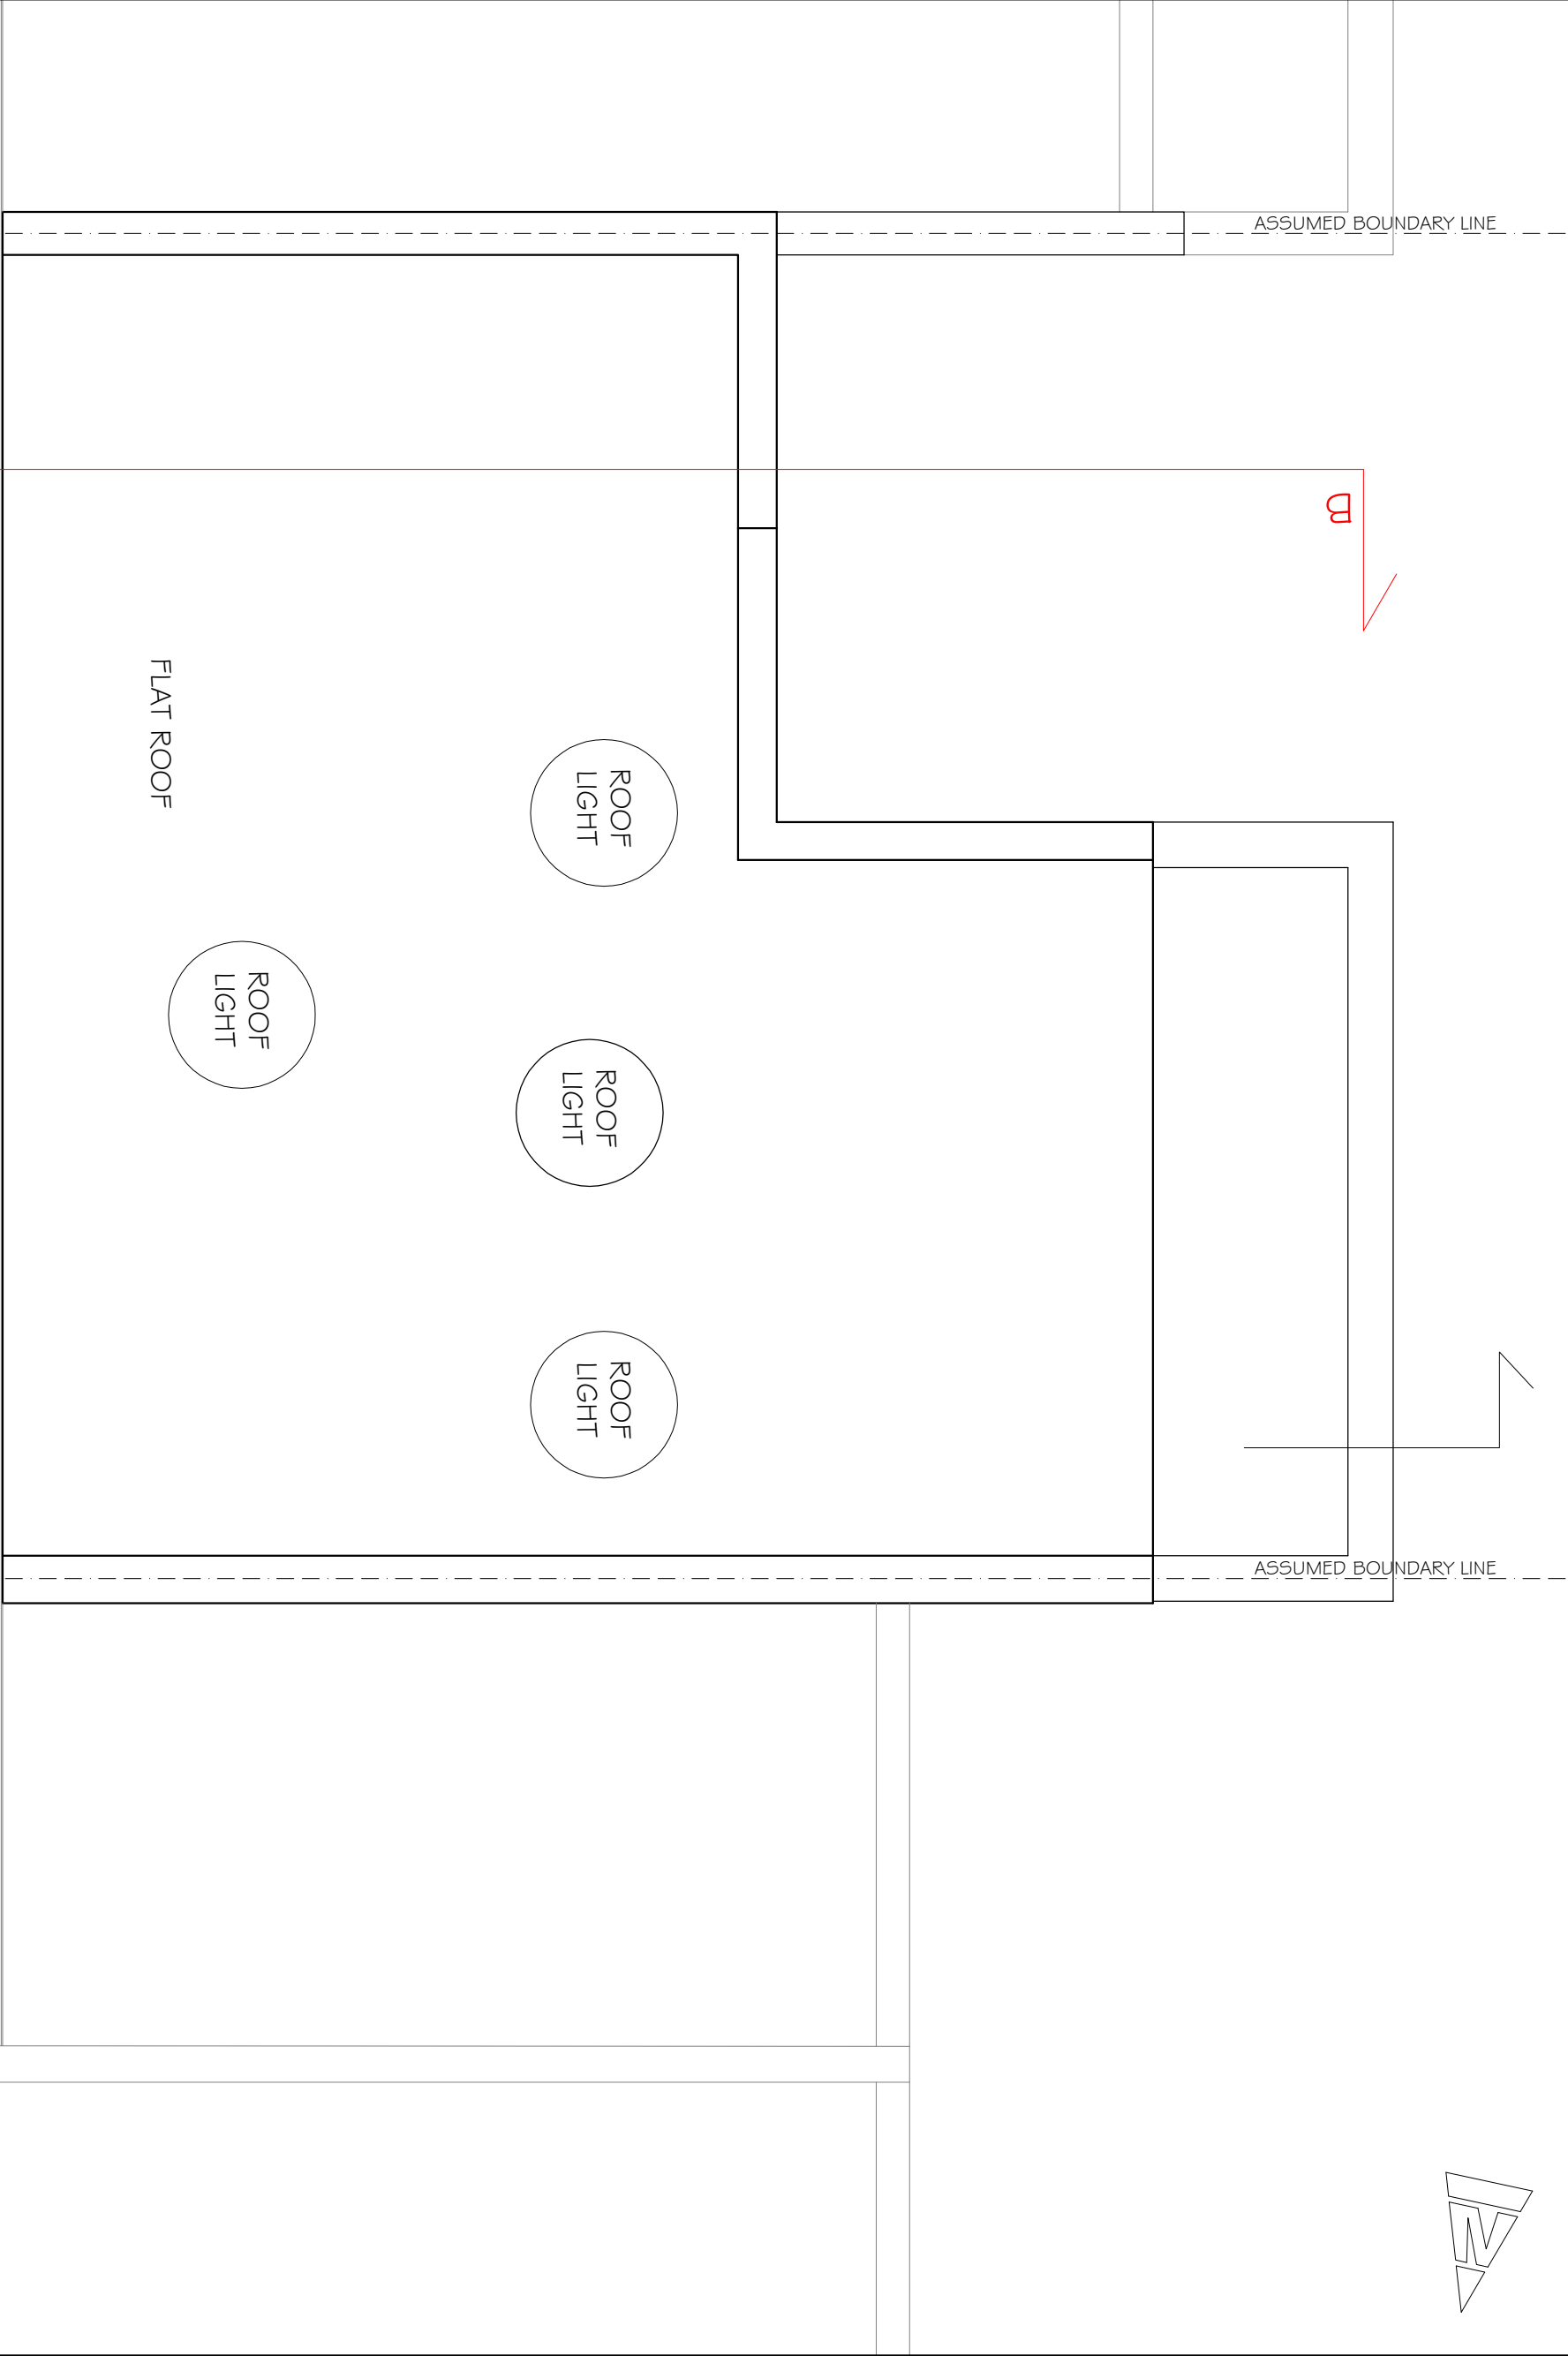

2 LYTTELTON CLOSE

0m

5m