


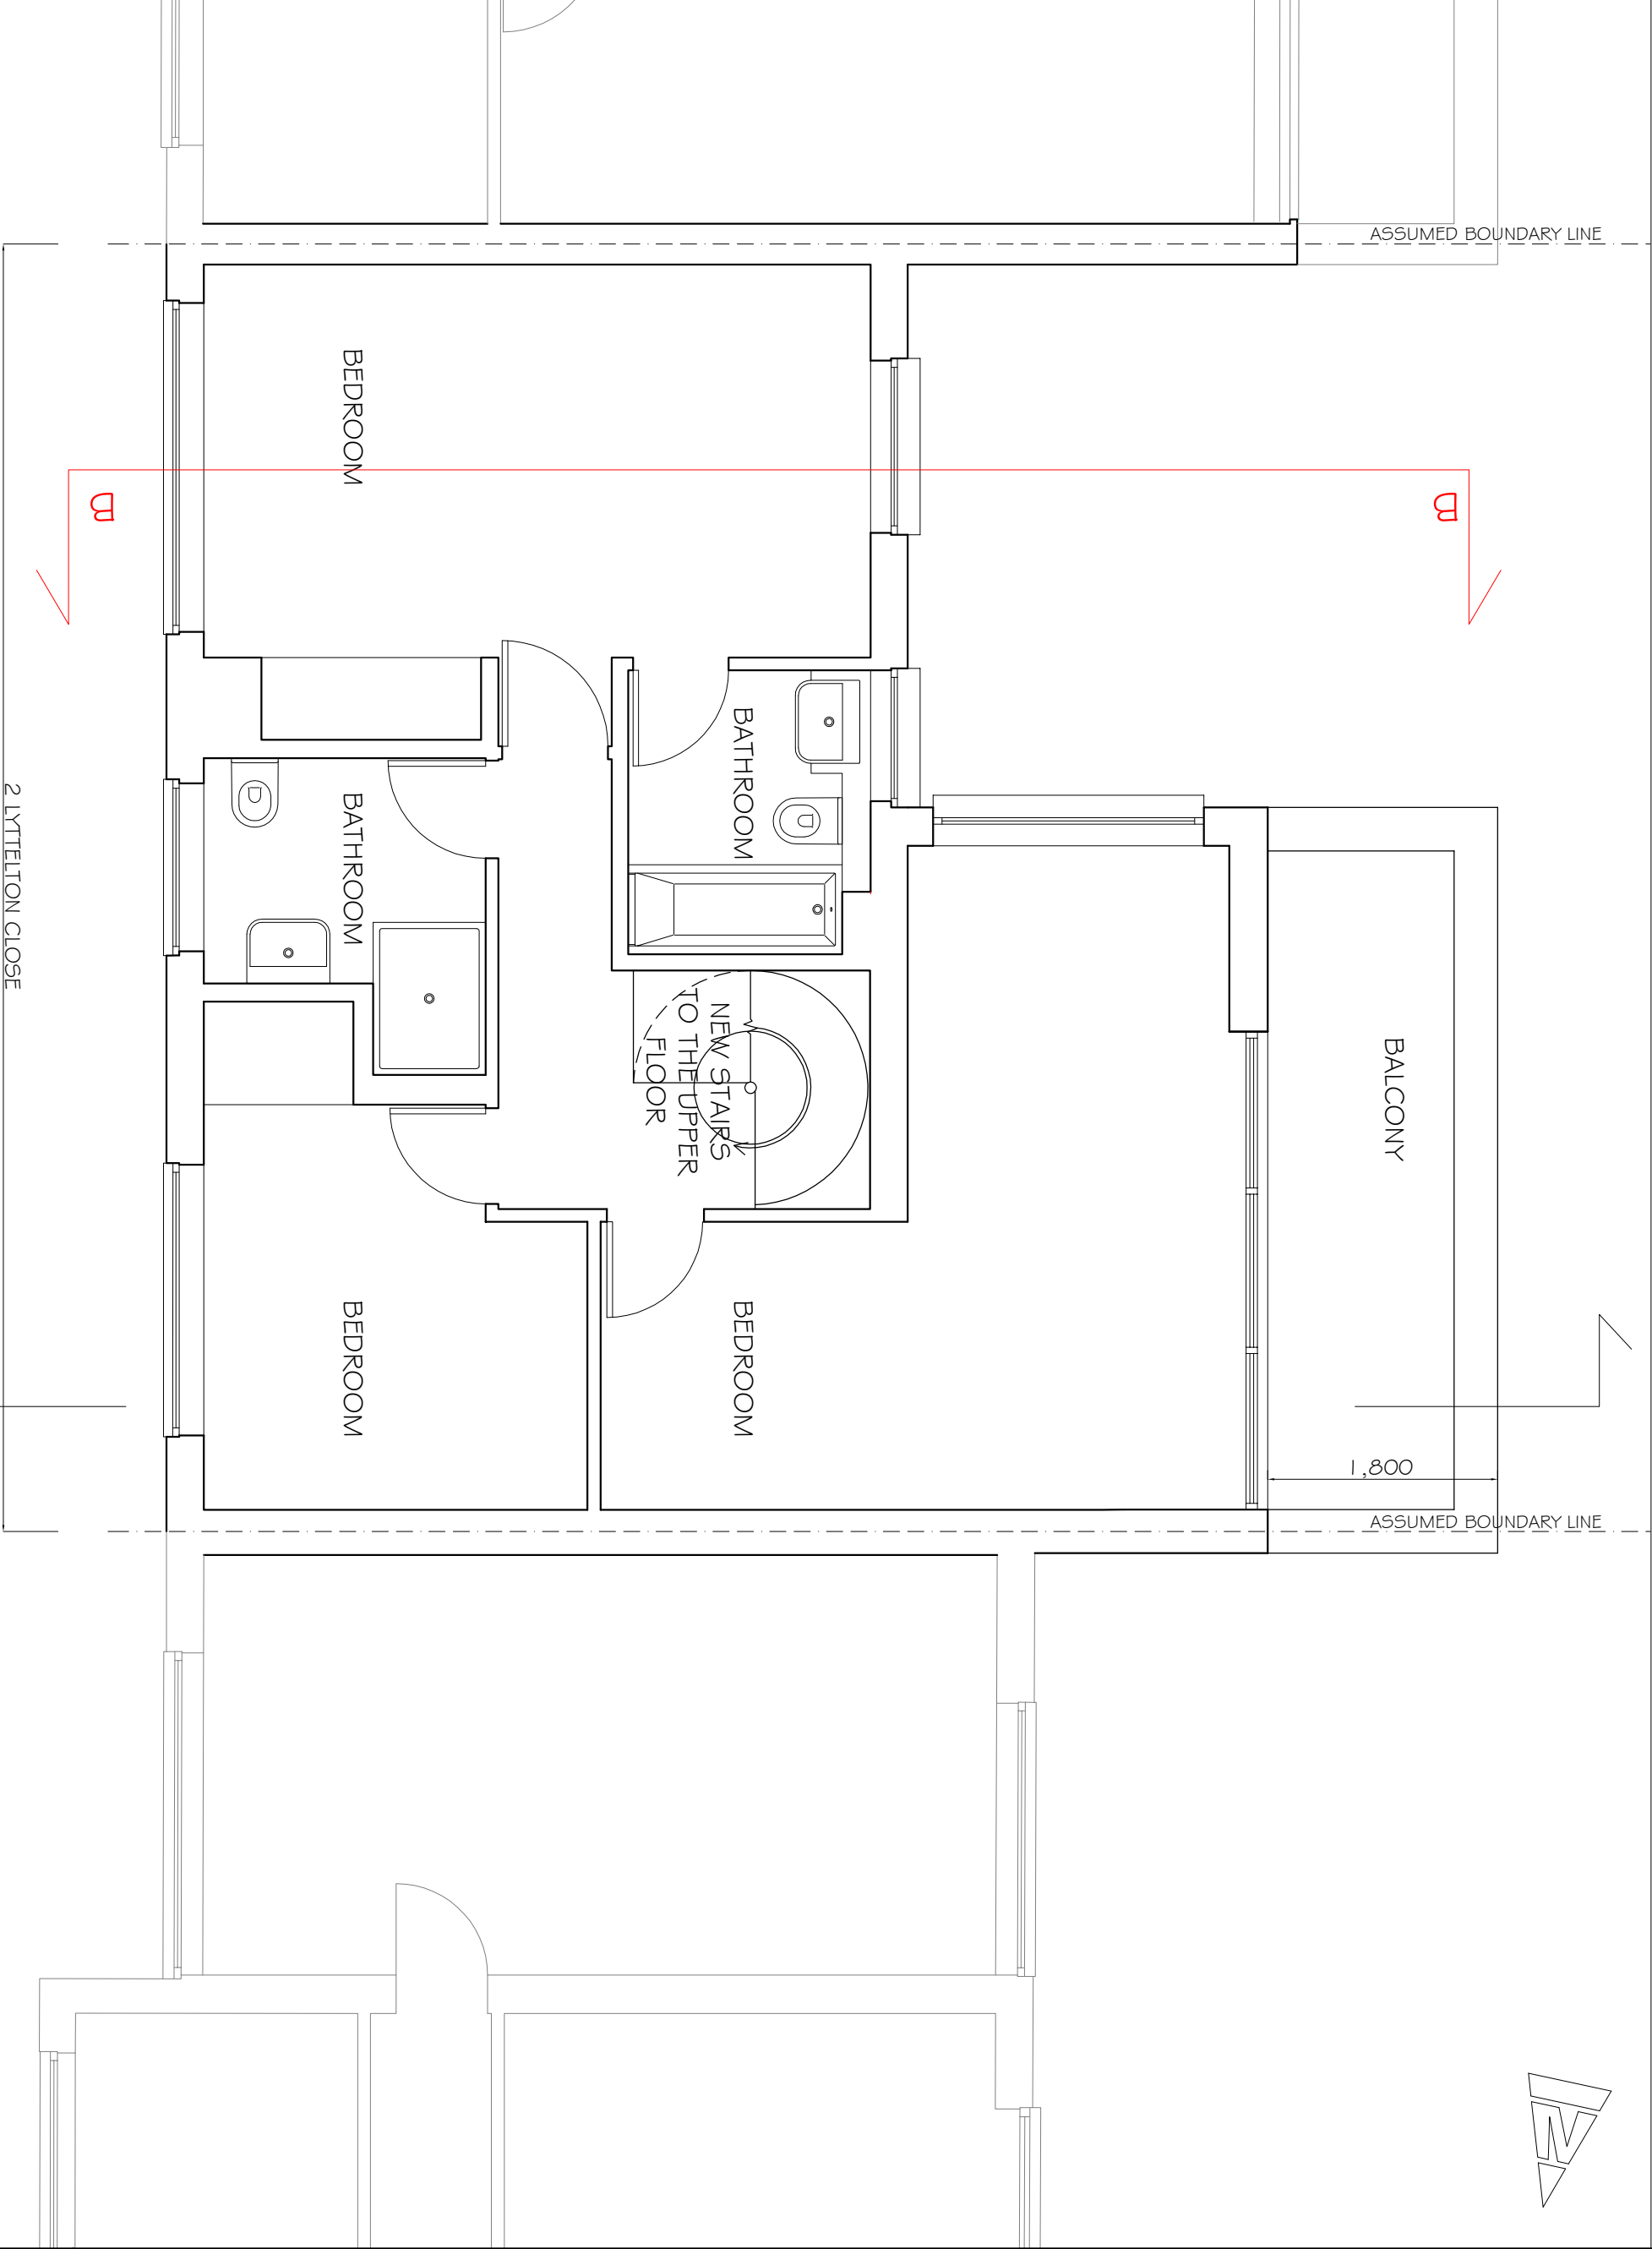

REVISIONS
REV DATE REVISION NOTES:

KEY



NOTES

1. Do not scale from this drawing.
2. All dimensions are to be confirmed by the contractor and shall remain open to him in respectability.
3. Report all drawing errors, omissions and discrepancies to the architect/designer.

KASIA WHITFIELD DESIGN

KASIAWHITFIELD@GMAIL.COM
T: 020 74869652
M: 07989035353

JOB
2 LYTELTON CLOSE
LONDON NW3 3SR
TITLE
PROPOSED FIRST FLOOR PLAN

DATE	SCALE	STATUS
2022.09.27	1:50@A3	PROPOSED
PROJECT NO.	DRAWING NO.	REVISION
LC2/3	PP1	