



REVISIONS
REV DATE REVISION NOTES:

KEY

- NOTES
1. Do not scale from this drawing.
 2. All dimensions are to be confirmed by the contractor and each dimension to be in square feet.
 3. Report all drawing errors, omissions and discrepancies to the architect/designer.


KASIA WHITFIELD DESIGN

KASIAWHITFIELD@GMAIL.COM
T: 020 7486865
M: 07989035353

JOB
2 LYTELTON CLOSE
LONDON NW3 3SR
TITLE
PROPOSED SECOND FLOOR PLAN

DATE	SCALE	STATUS
2022.09.27	1:50@A3	PROPOSED
PROJECT NO.	DRAWING NO.	REVISION
LC2/3	PP2	

2 LYTELTON CLOSE

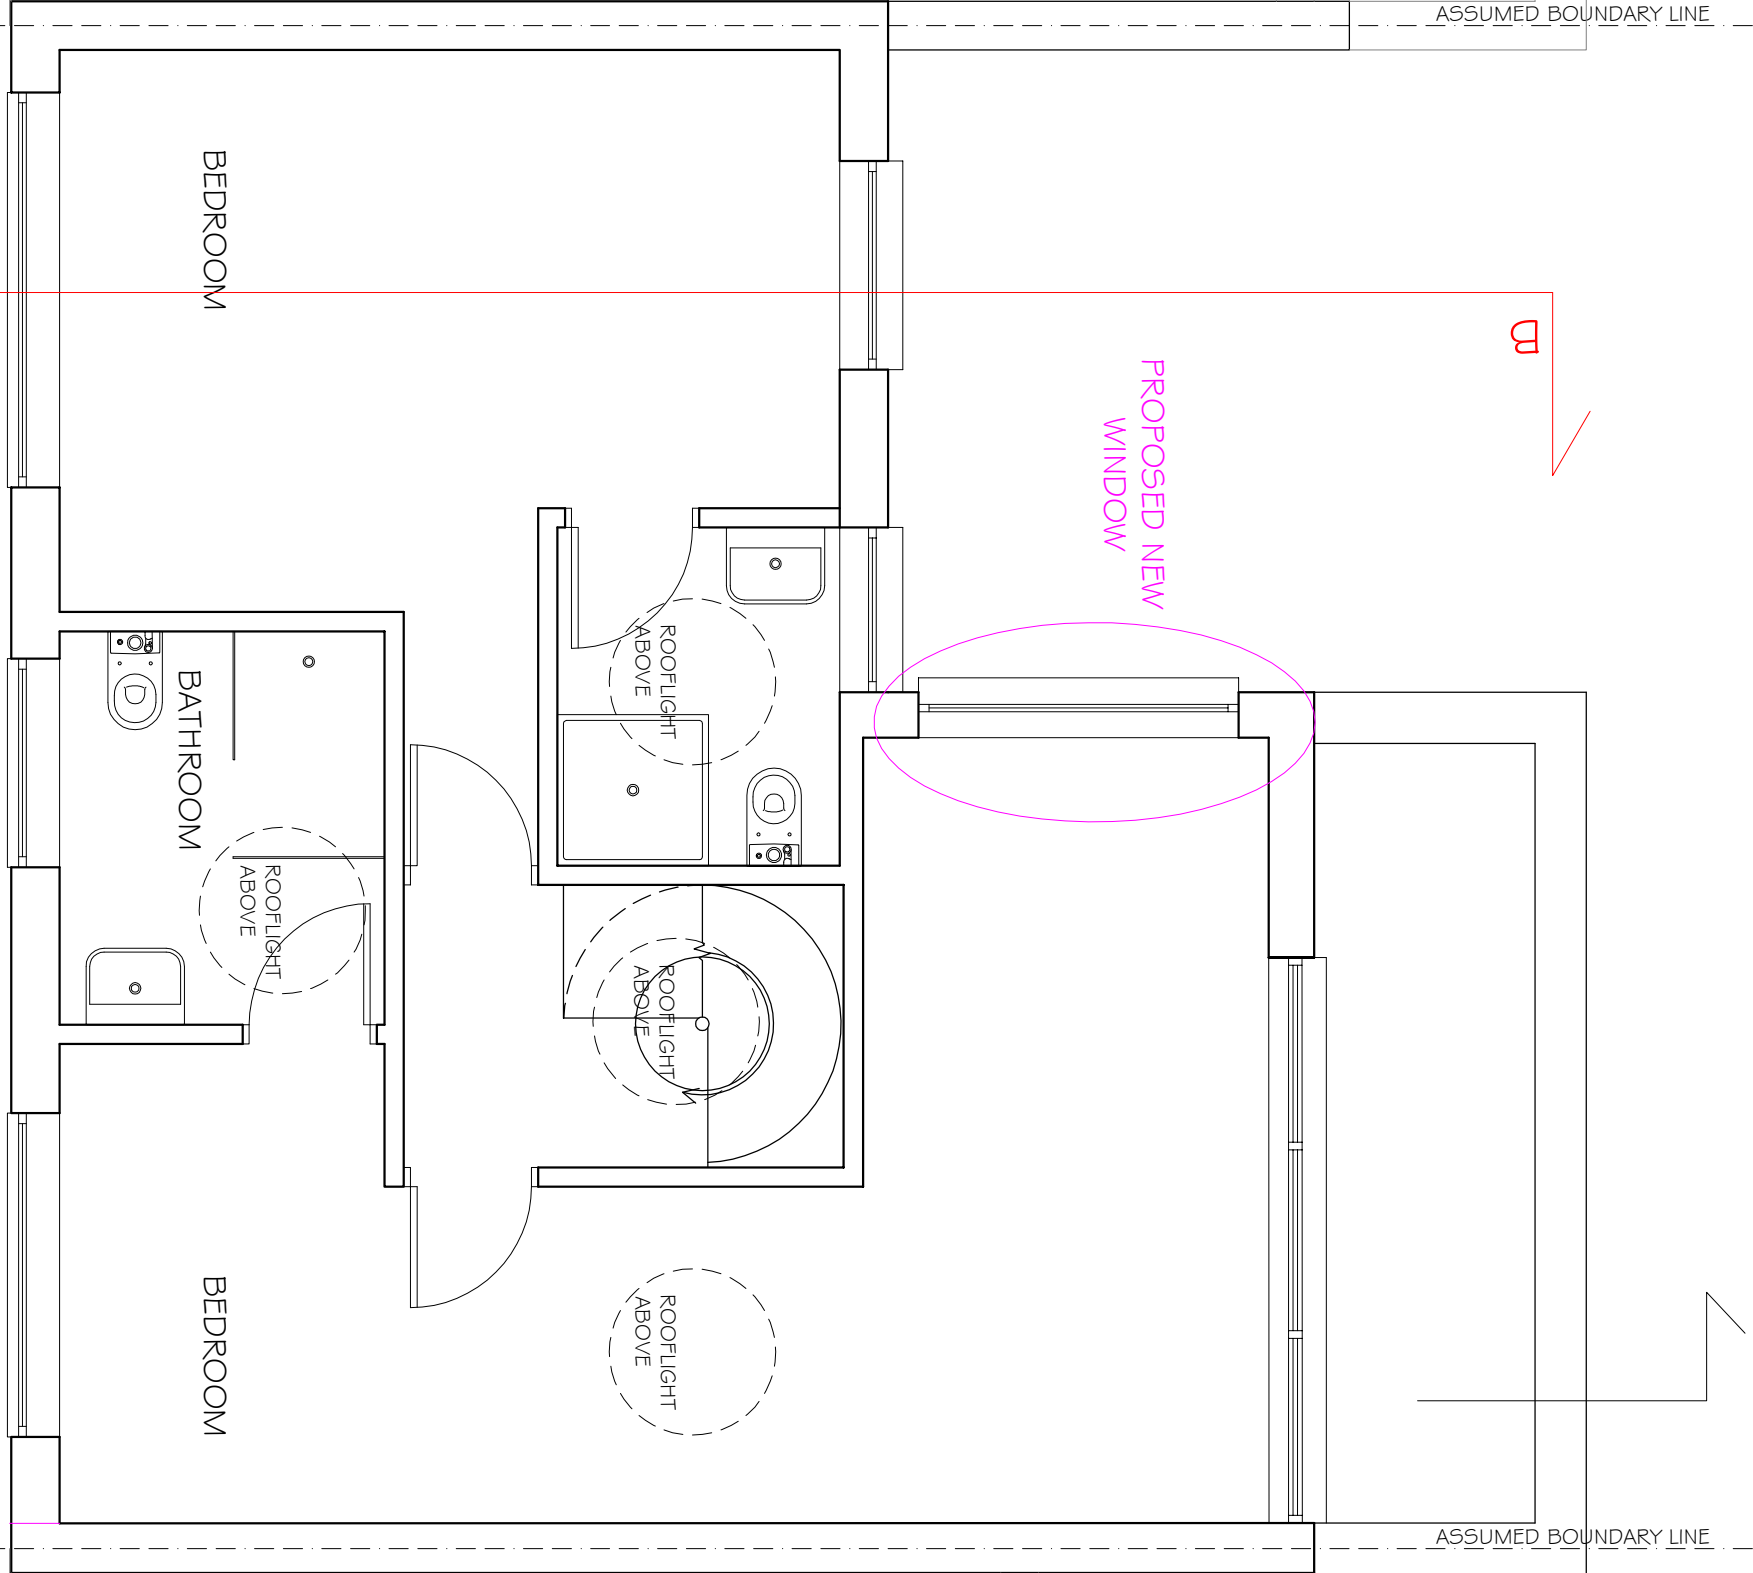

PROPOSED NEW
WINDOW

B

ASSUMED BOUNDARY LINE

ROOFLIGHT
ABOVE

ROOFLIGHT
ABOVE

ROOFLIGHT
ABOVE

BEDROOM

BATHROOM

BEDROOM

BEDROOM

B

ASSUMED BOUNDARY LINE

0m

5m