



REVISIONS
REV. DATE REVISION NOTES:

KEY

NOTES
1. Do not scale from this drawing.
2. All dimensions are in meters unless otherwise stated.
3. Report all drawing errors, omissions and discrepancies to the architect/designer.

KASIA WHITFIELD DESIGN


KASIA WHITFIELD@GMAIL.COM
1, 2023
M. 07896203533

JOB
21 YTTTELTON CLOSE
LONDON NW3 3SR

TITLE
PROPOSED ROOF PLAN

DATE	SCALE	STATUS
2022.09.27	1:50@A3	PROPOSED

PROJECT NO.	DRAWING NO.	REVISION
LC2/3	PP3	

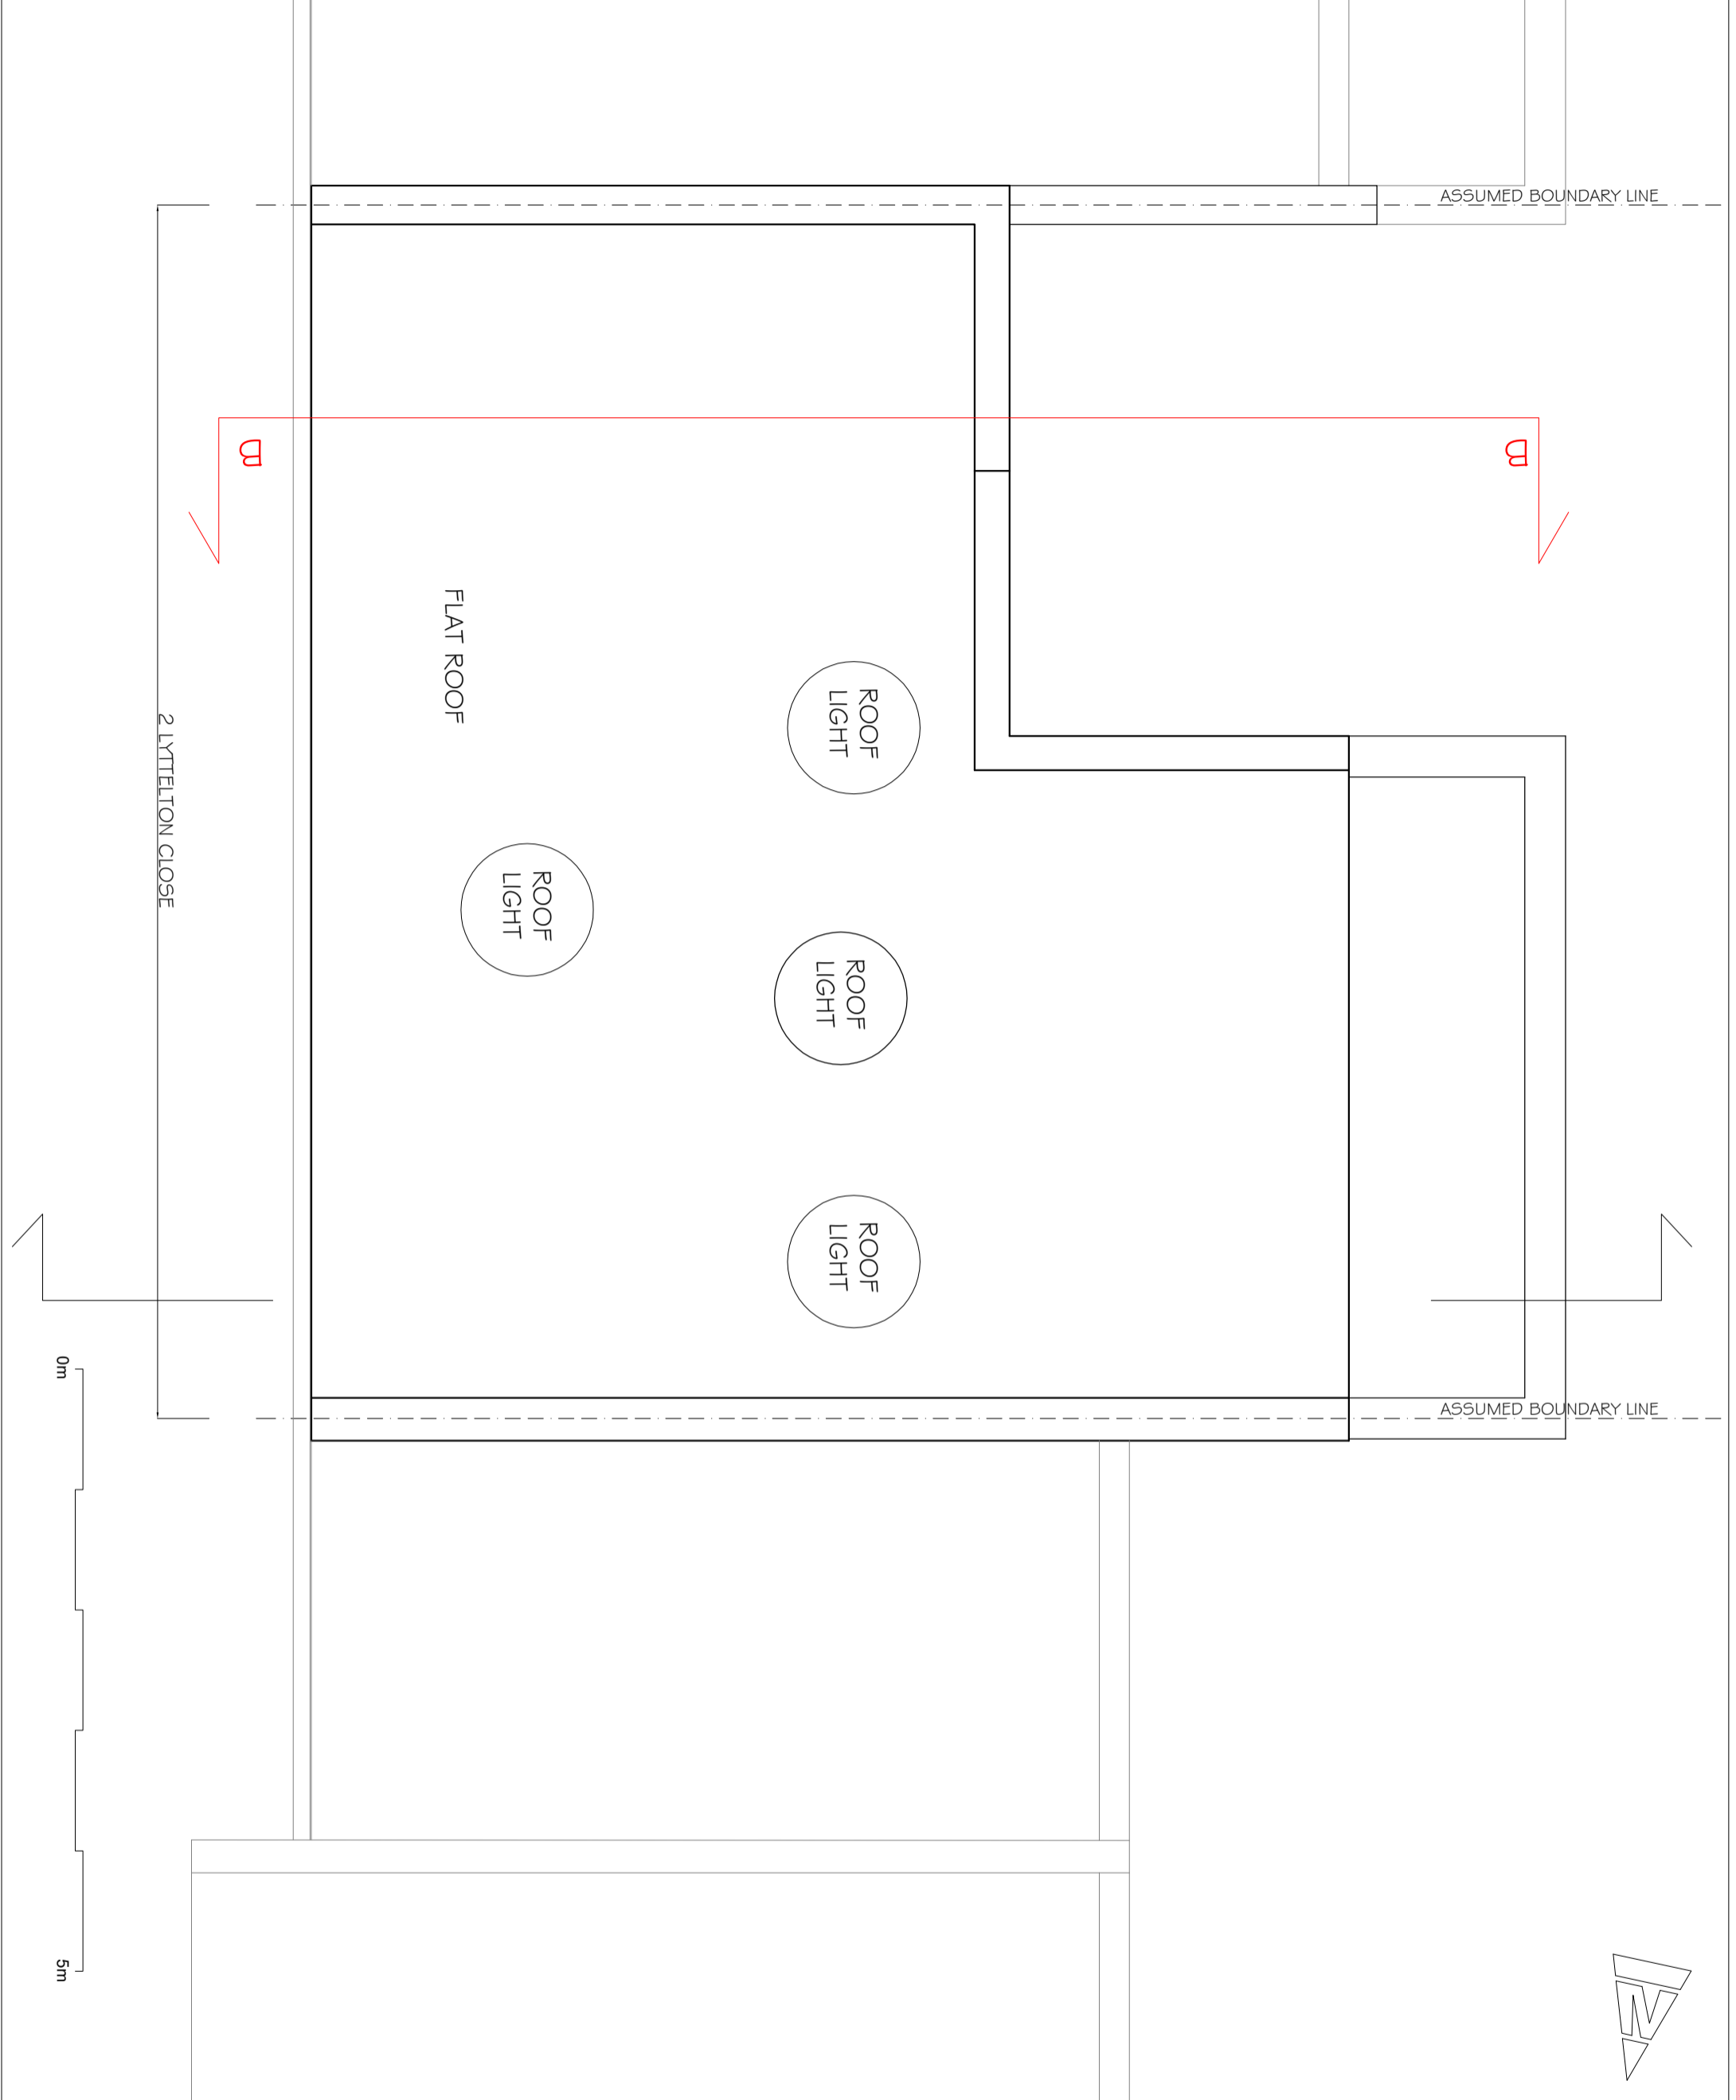

21 YTTTELTON CLOSE

FLAT ROOF

ROOF LIGHT

ROOF LIGHT

ROOF LIGHT

ASSUMED BOUNDARY LINE

ASSUMED BOUNDARY LINE

B

B

0m

5m