

NOTES

1. Do not scale from this drawing.

2. Dimensions are to be confirmed with the contractor and shall remain open to him in respectability.

3. Report all drawing errors, omissions and discrepancies to the architect/designer.

KASIA WHITFIELD DESIGN


KASIAWHITFIELD@GMAIL.COM
T: 020 73606652
M: 07989035353

JOB 21LYTTELTON CLOSE
LONDON NW3 3SR
TITLE PROPOSED REAR ELEVATION

DATE	SCALE	STATUS
2022.09.27	1:50@A3	PROPOSED
PROJECT NO.	DRAWING NO.	REVISION

LC2/3	PP5	
-------	-----	--

2 LYTTELTON CLOSE

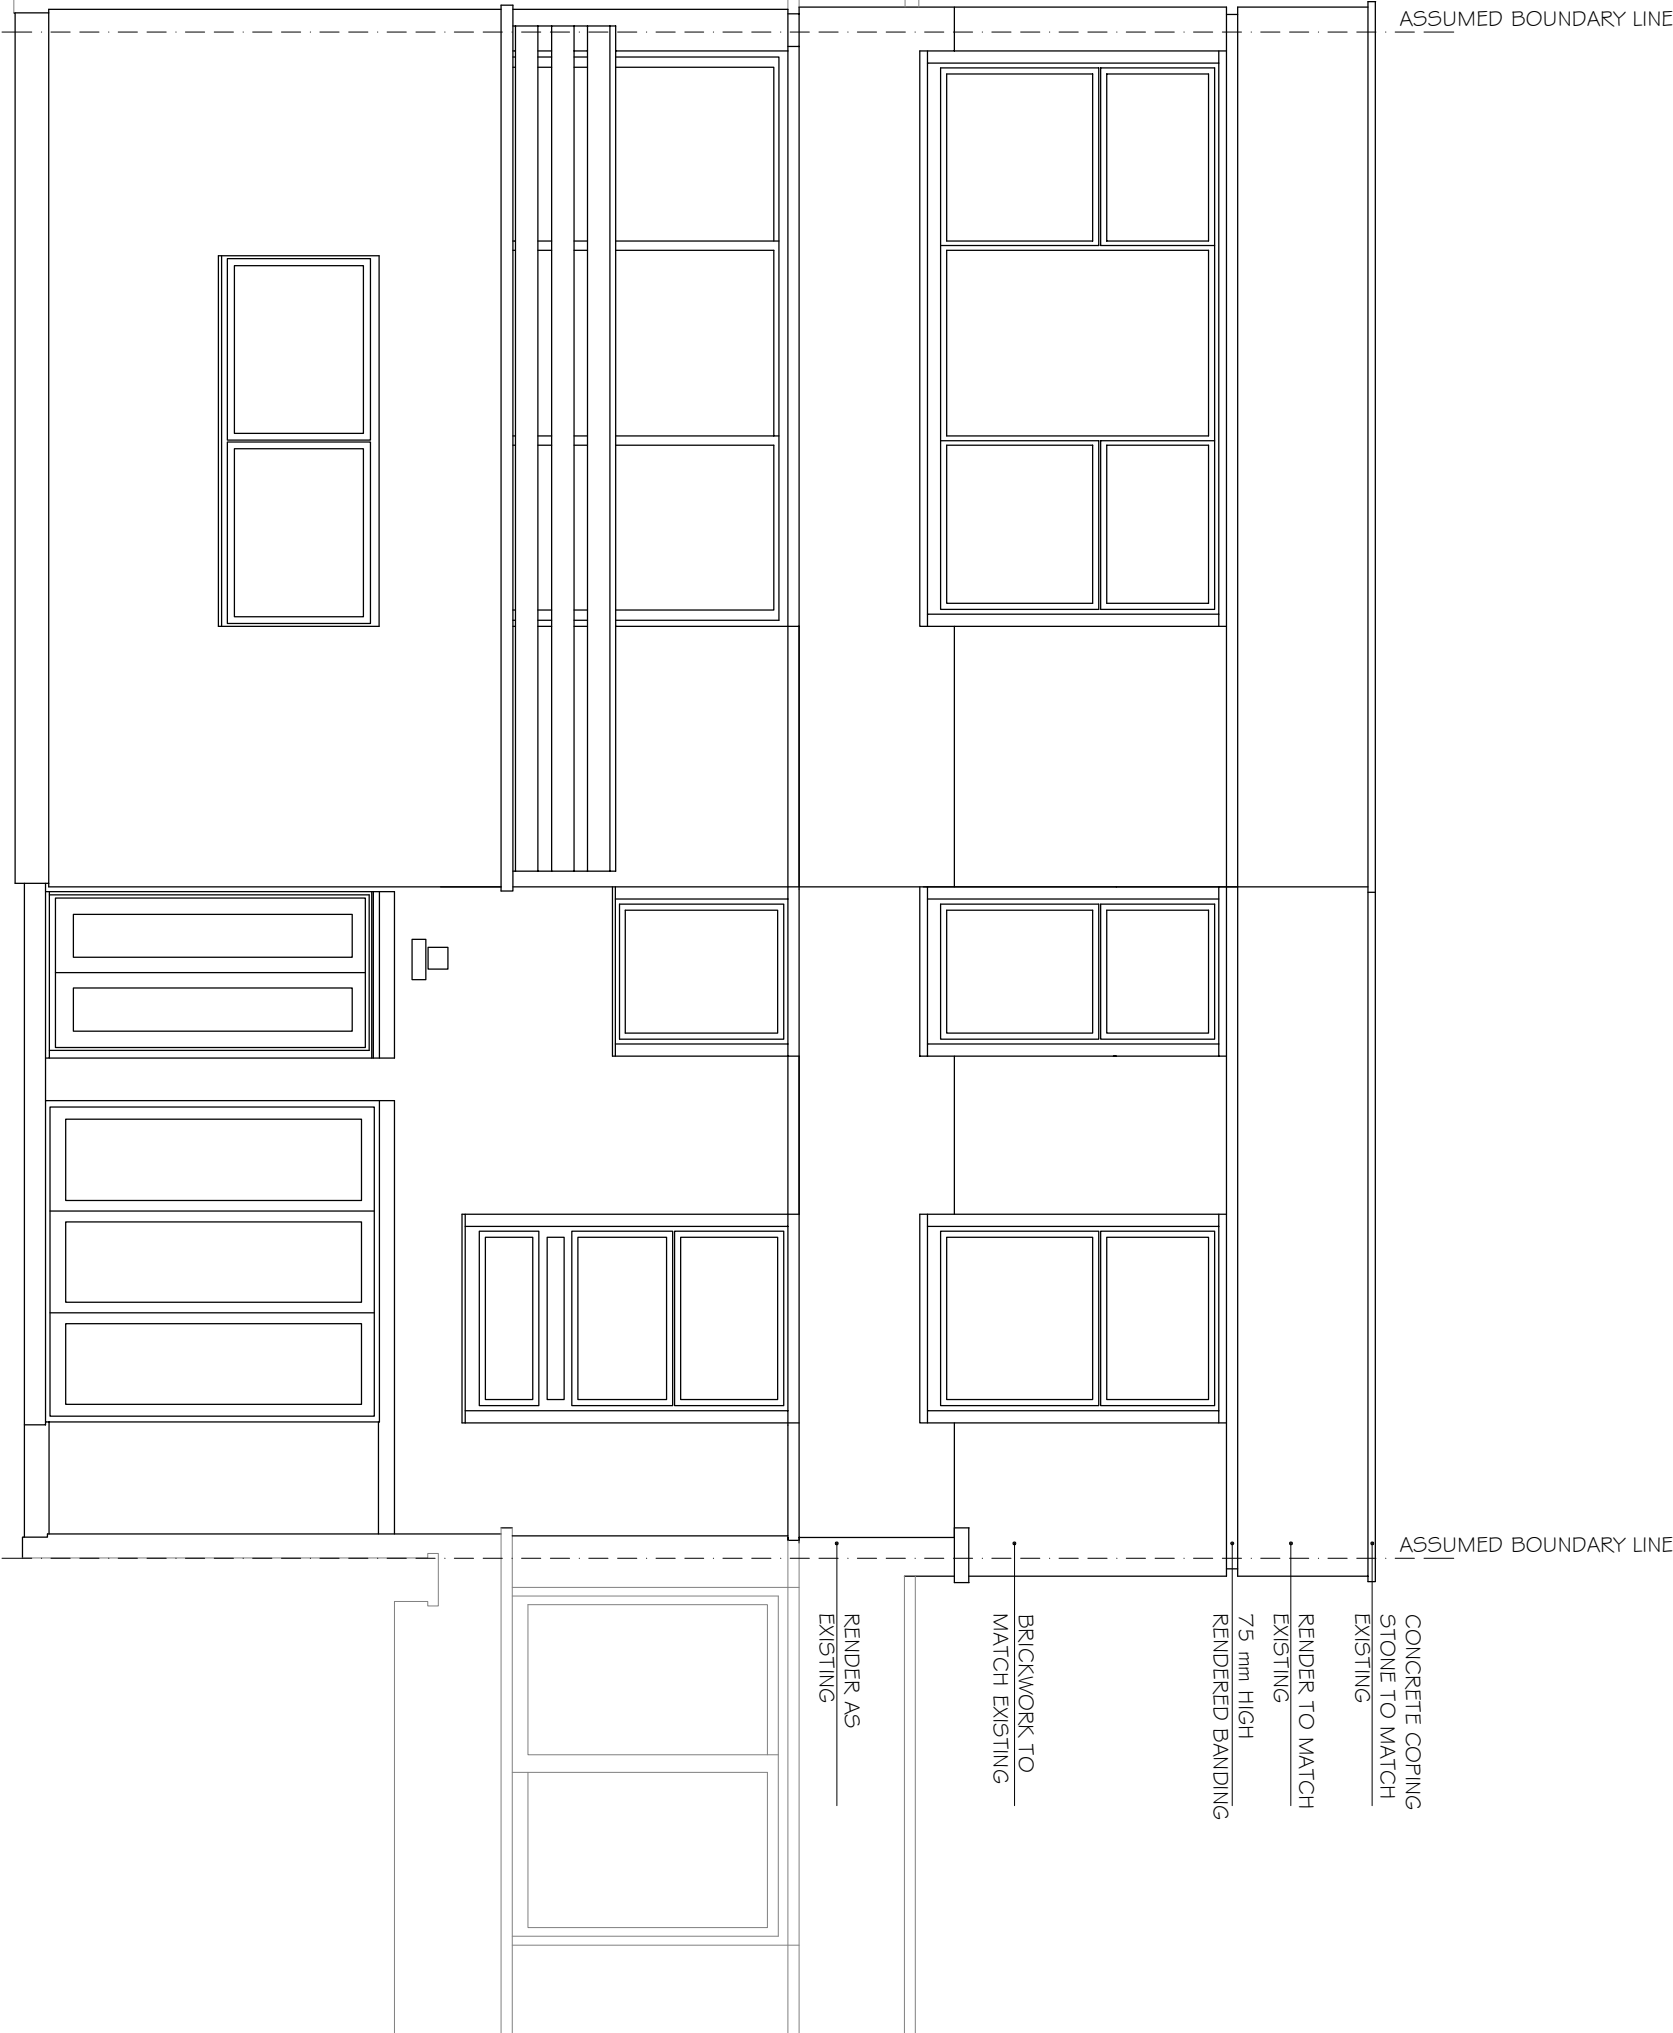

ASSUMED BOUNDARY LINE

ASSUMED BOUNDARY LINE

CONCRETE COPING
STONE TO MATCH
EXISTING

RENDER TO MATCH
EXISTING

75 mm HIGH

RENDERED BANDING

BRICKWORK TO
MATCH EXISTING

RENDER AS
EXISTING

0m

5m