



**CONCRETE COLUMN SCHEDULE**

Ref	Size
C01	400x400 RC Column
C02	600x350 RC Column
C03	525ø RC Column
C04	350x350 RC Column
C05	250x1000 RC Column
C06	600x250 RC Column
C07	250x250 RC Column
C08	350ø RC Column

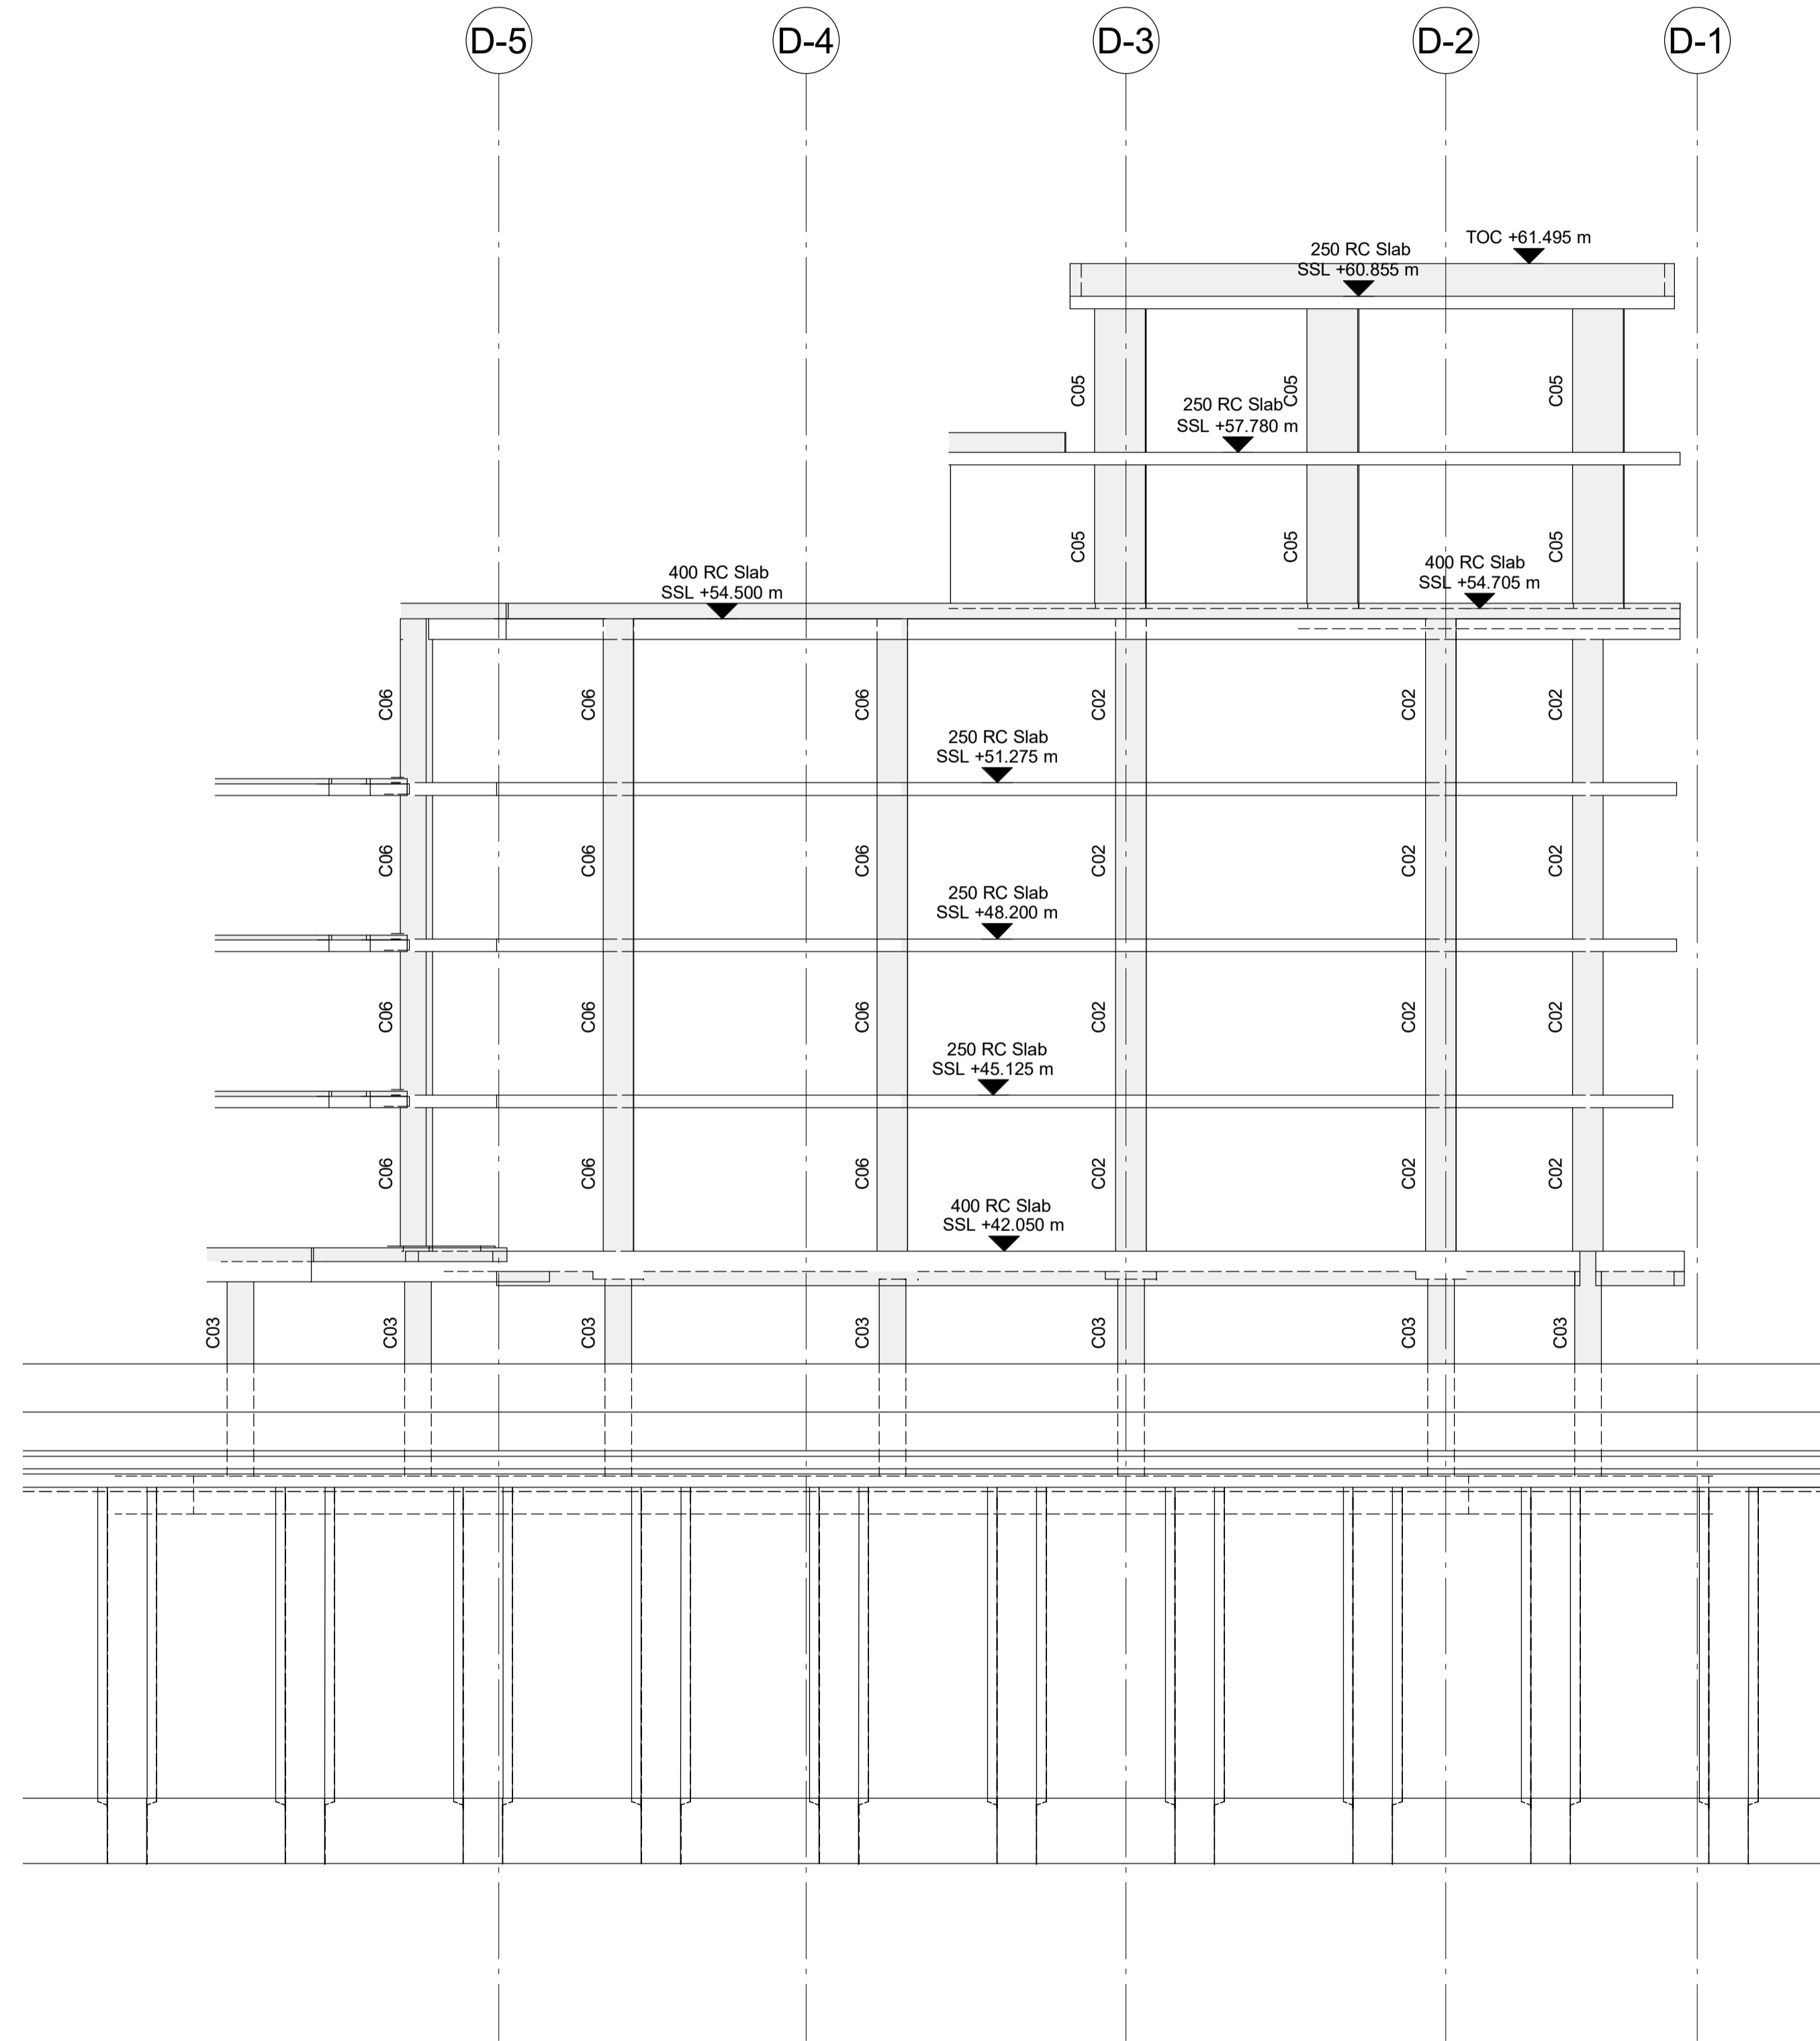

**SECTION F-F**  
SCALE: 1 : 100

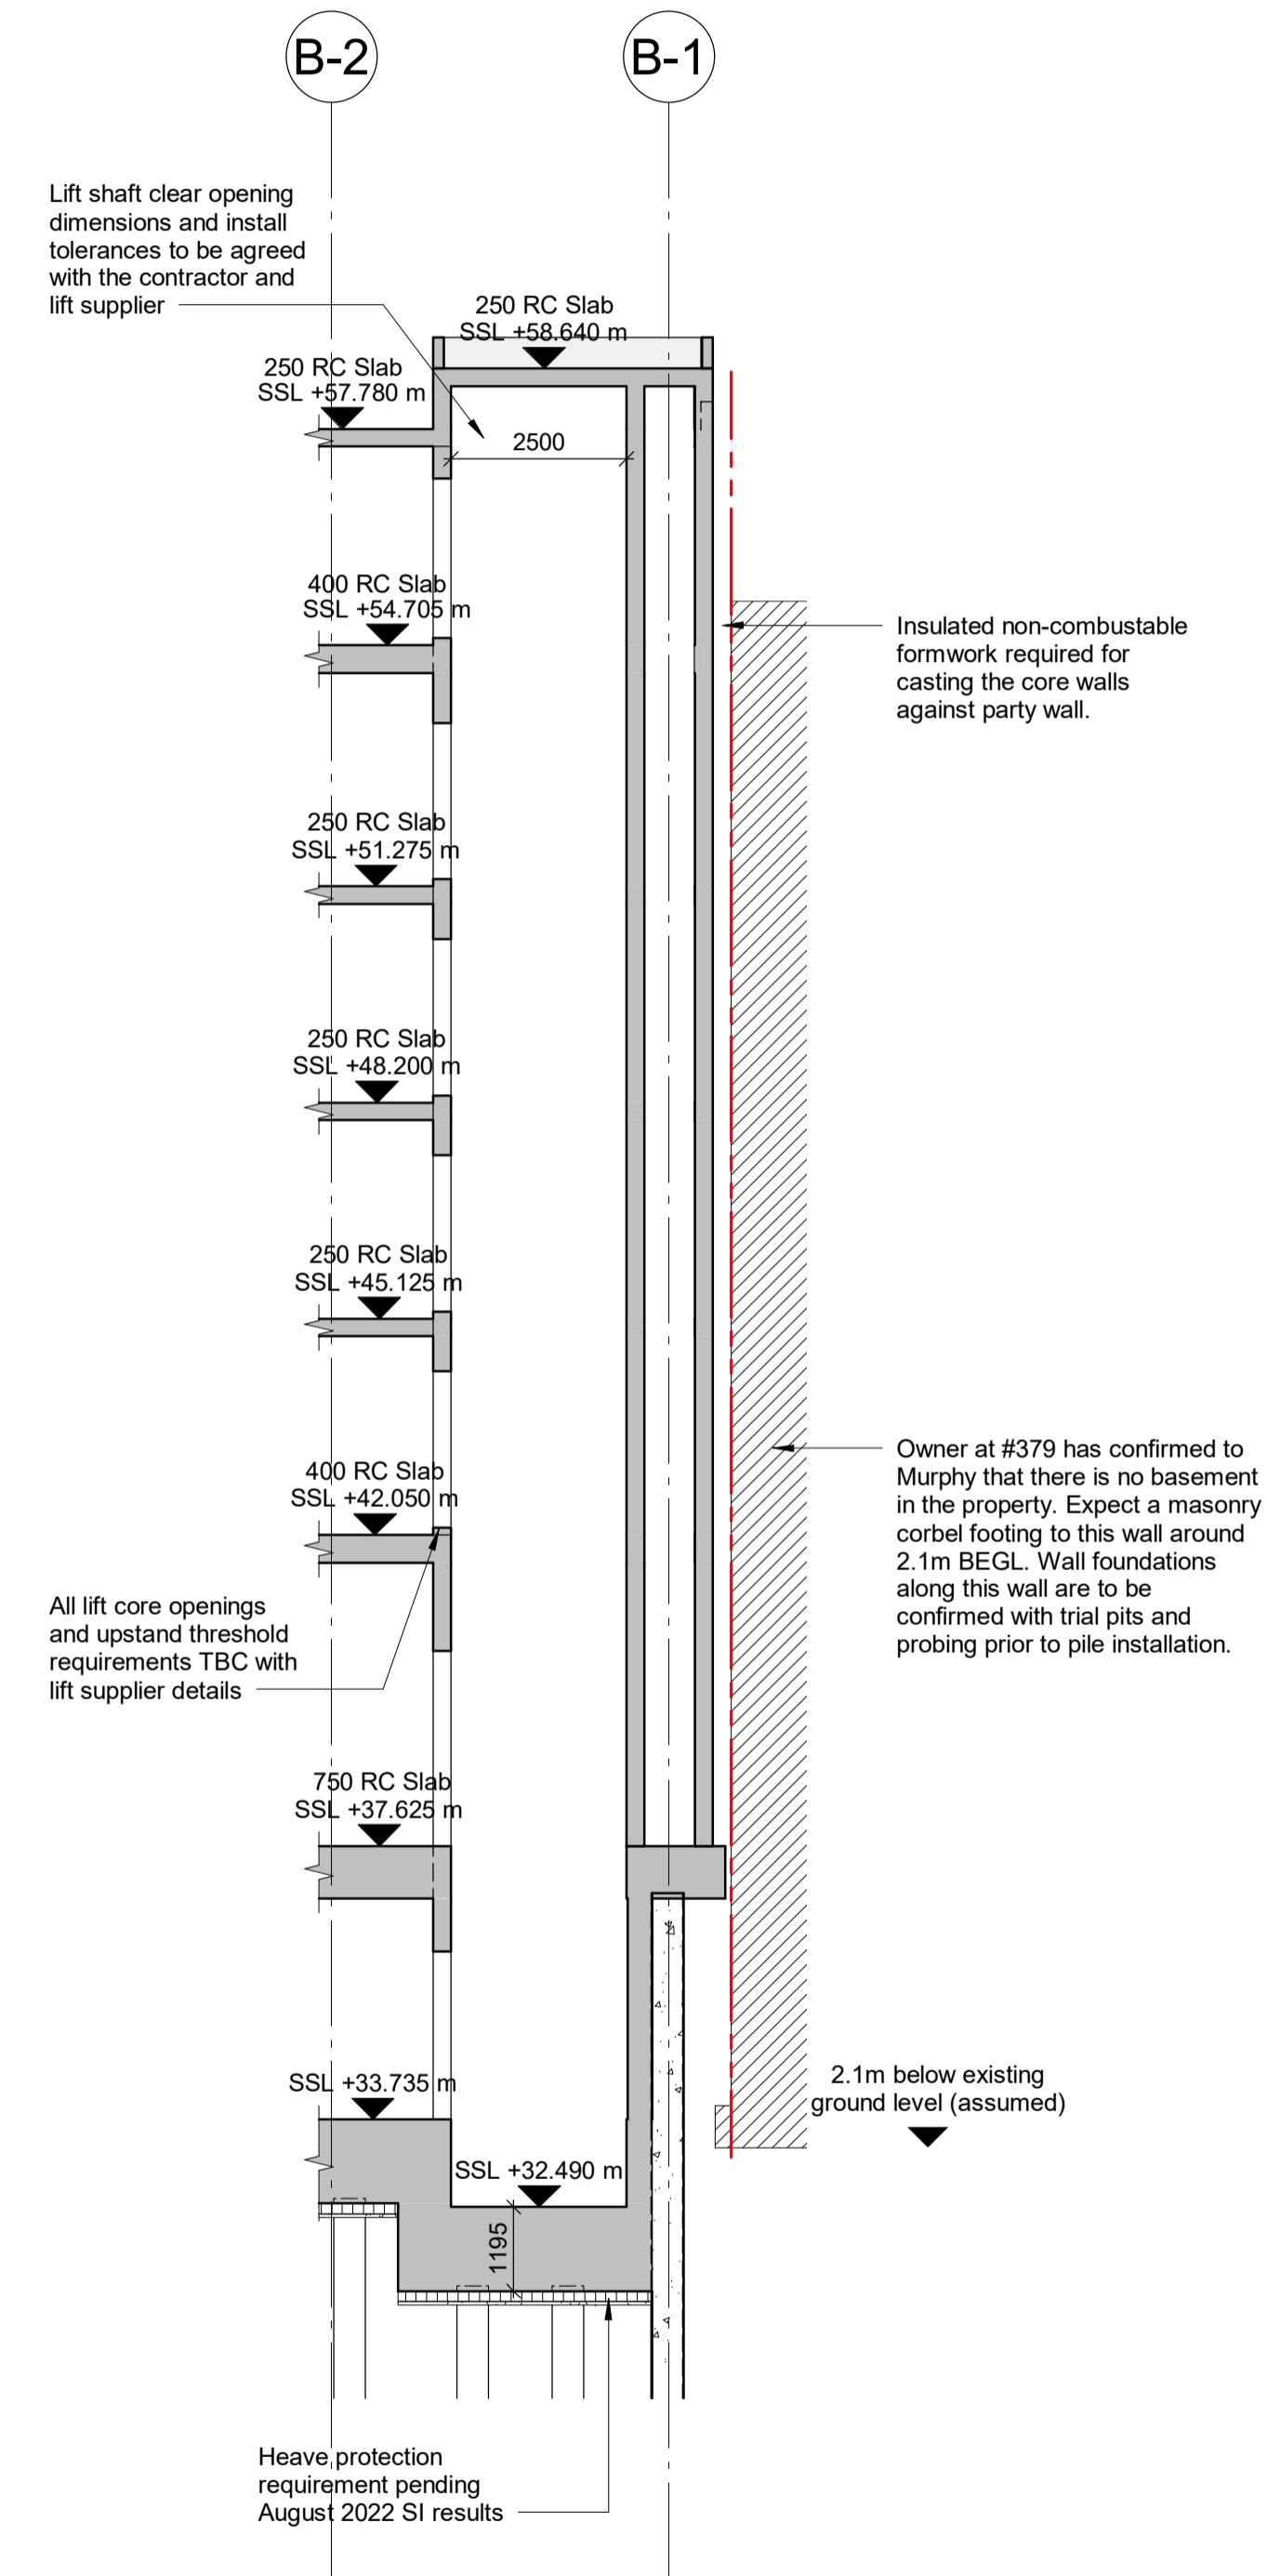

**SECTION G-G**  
SCALE: 1 : 100

- NOTES:-**
1. This drawing is to be read in conjunction with all relevant Architect's, Engineer's and specialists' drawings and specifications.
  2. Do not scale from this drawing in either paper or digital form. Use written dimensions only. All dimensions are in millimetres and levels in metres.  
To check that this drawing has been printed to the intended scale this bar should be 50mm long @A1 or 25mm long @ A3
  3. Health & Safety :  
All specific drawing notes are to be read in conjunction with the project "Information Pack" and "Site Rules".
  4. For general notes refer to Drawing No. 26778-0001

Rev	Date	Drawn	Eng	Amendment
P2	05.08.22	ASM	AG	Stage 3 Coordination Issue
P1	05.07.22	ASM	AG	Issued for Information

**KENTISH TOWN ROAD**

**LONG SECTIONS SHEET 3**

Status  
**FOR INFORMATION**  
NOT FOR CONSTRUCTION

Drawn	A.Mudhan	Eng	A.Goodburn
Scales	1:100 at A1	1:200 at A3	
Drawing No	26778/2102	Rev	P2
Doc Ref.	0000-PAM-ZZ-ZZ-DR-S-2102		