



Rev	Date
F	26.02.19
E	12.02.19
D	29.11.18
C	15.08.18
B	13.07.18
A	10.07.18
-	06.07.18

For Information
Issued only for purpose indicated


This drawing is to be read in conjunction with all consultants information.
All dimensions to be checked on site.
Do not scale, except for planning purposes.
This drawing is protected by copyright.

JOB NUMBER 212
JOB TITLE
Klein 2
7 Rosecroft Avenue, NW3 7QA


DRAWING TITLE
ground floor proposed

SCALE: 1:50@A3
DATE: July 2018

DRAWING NO. **A/02/101** REV **F**

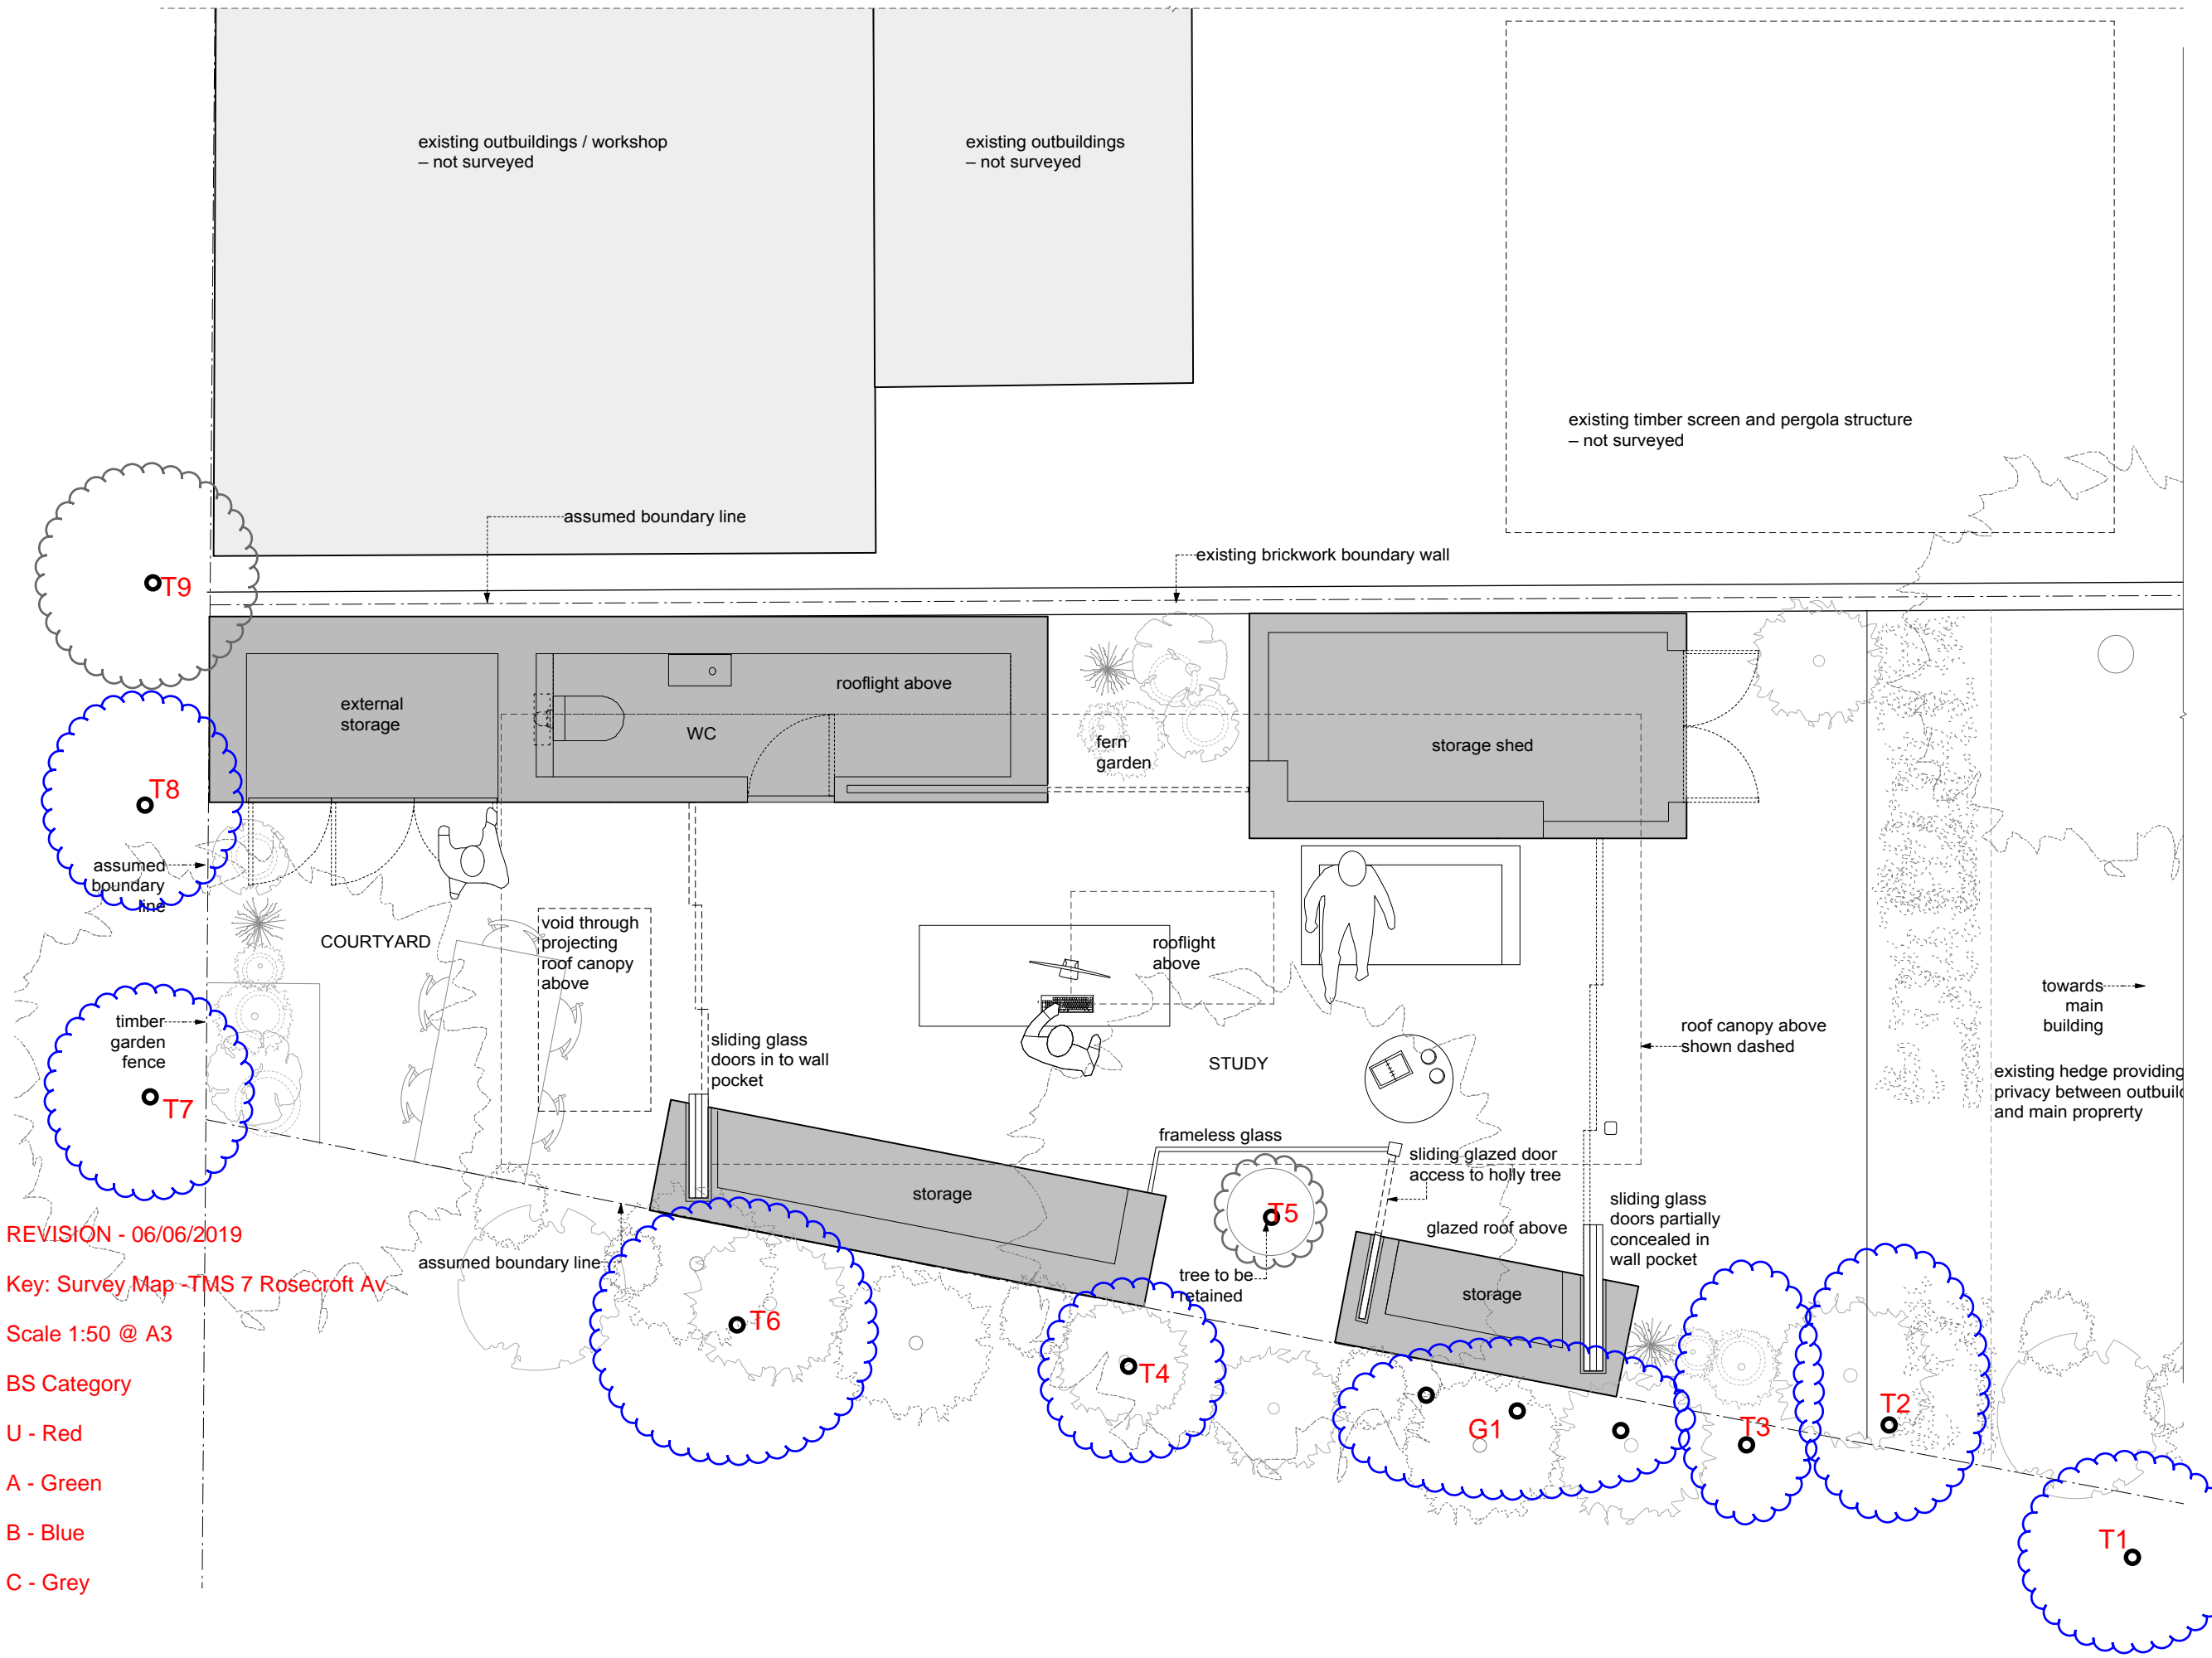

REVISION - 06/06/2019
Key: Survey Map - TMS 7 Rosecroft Av
Scale 1:50 @ A3
BS Category
U - Red
A - Green
B - Blue
C - Grey

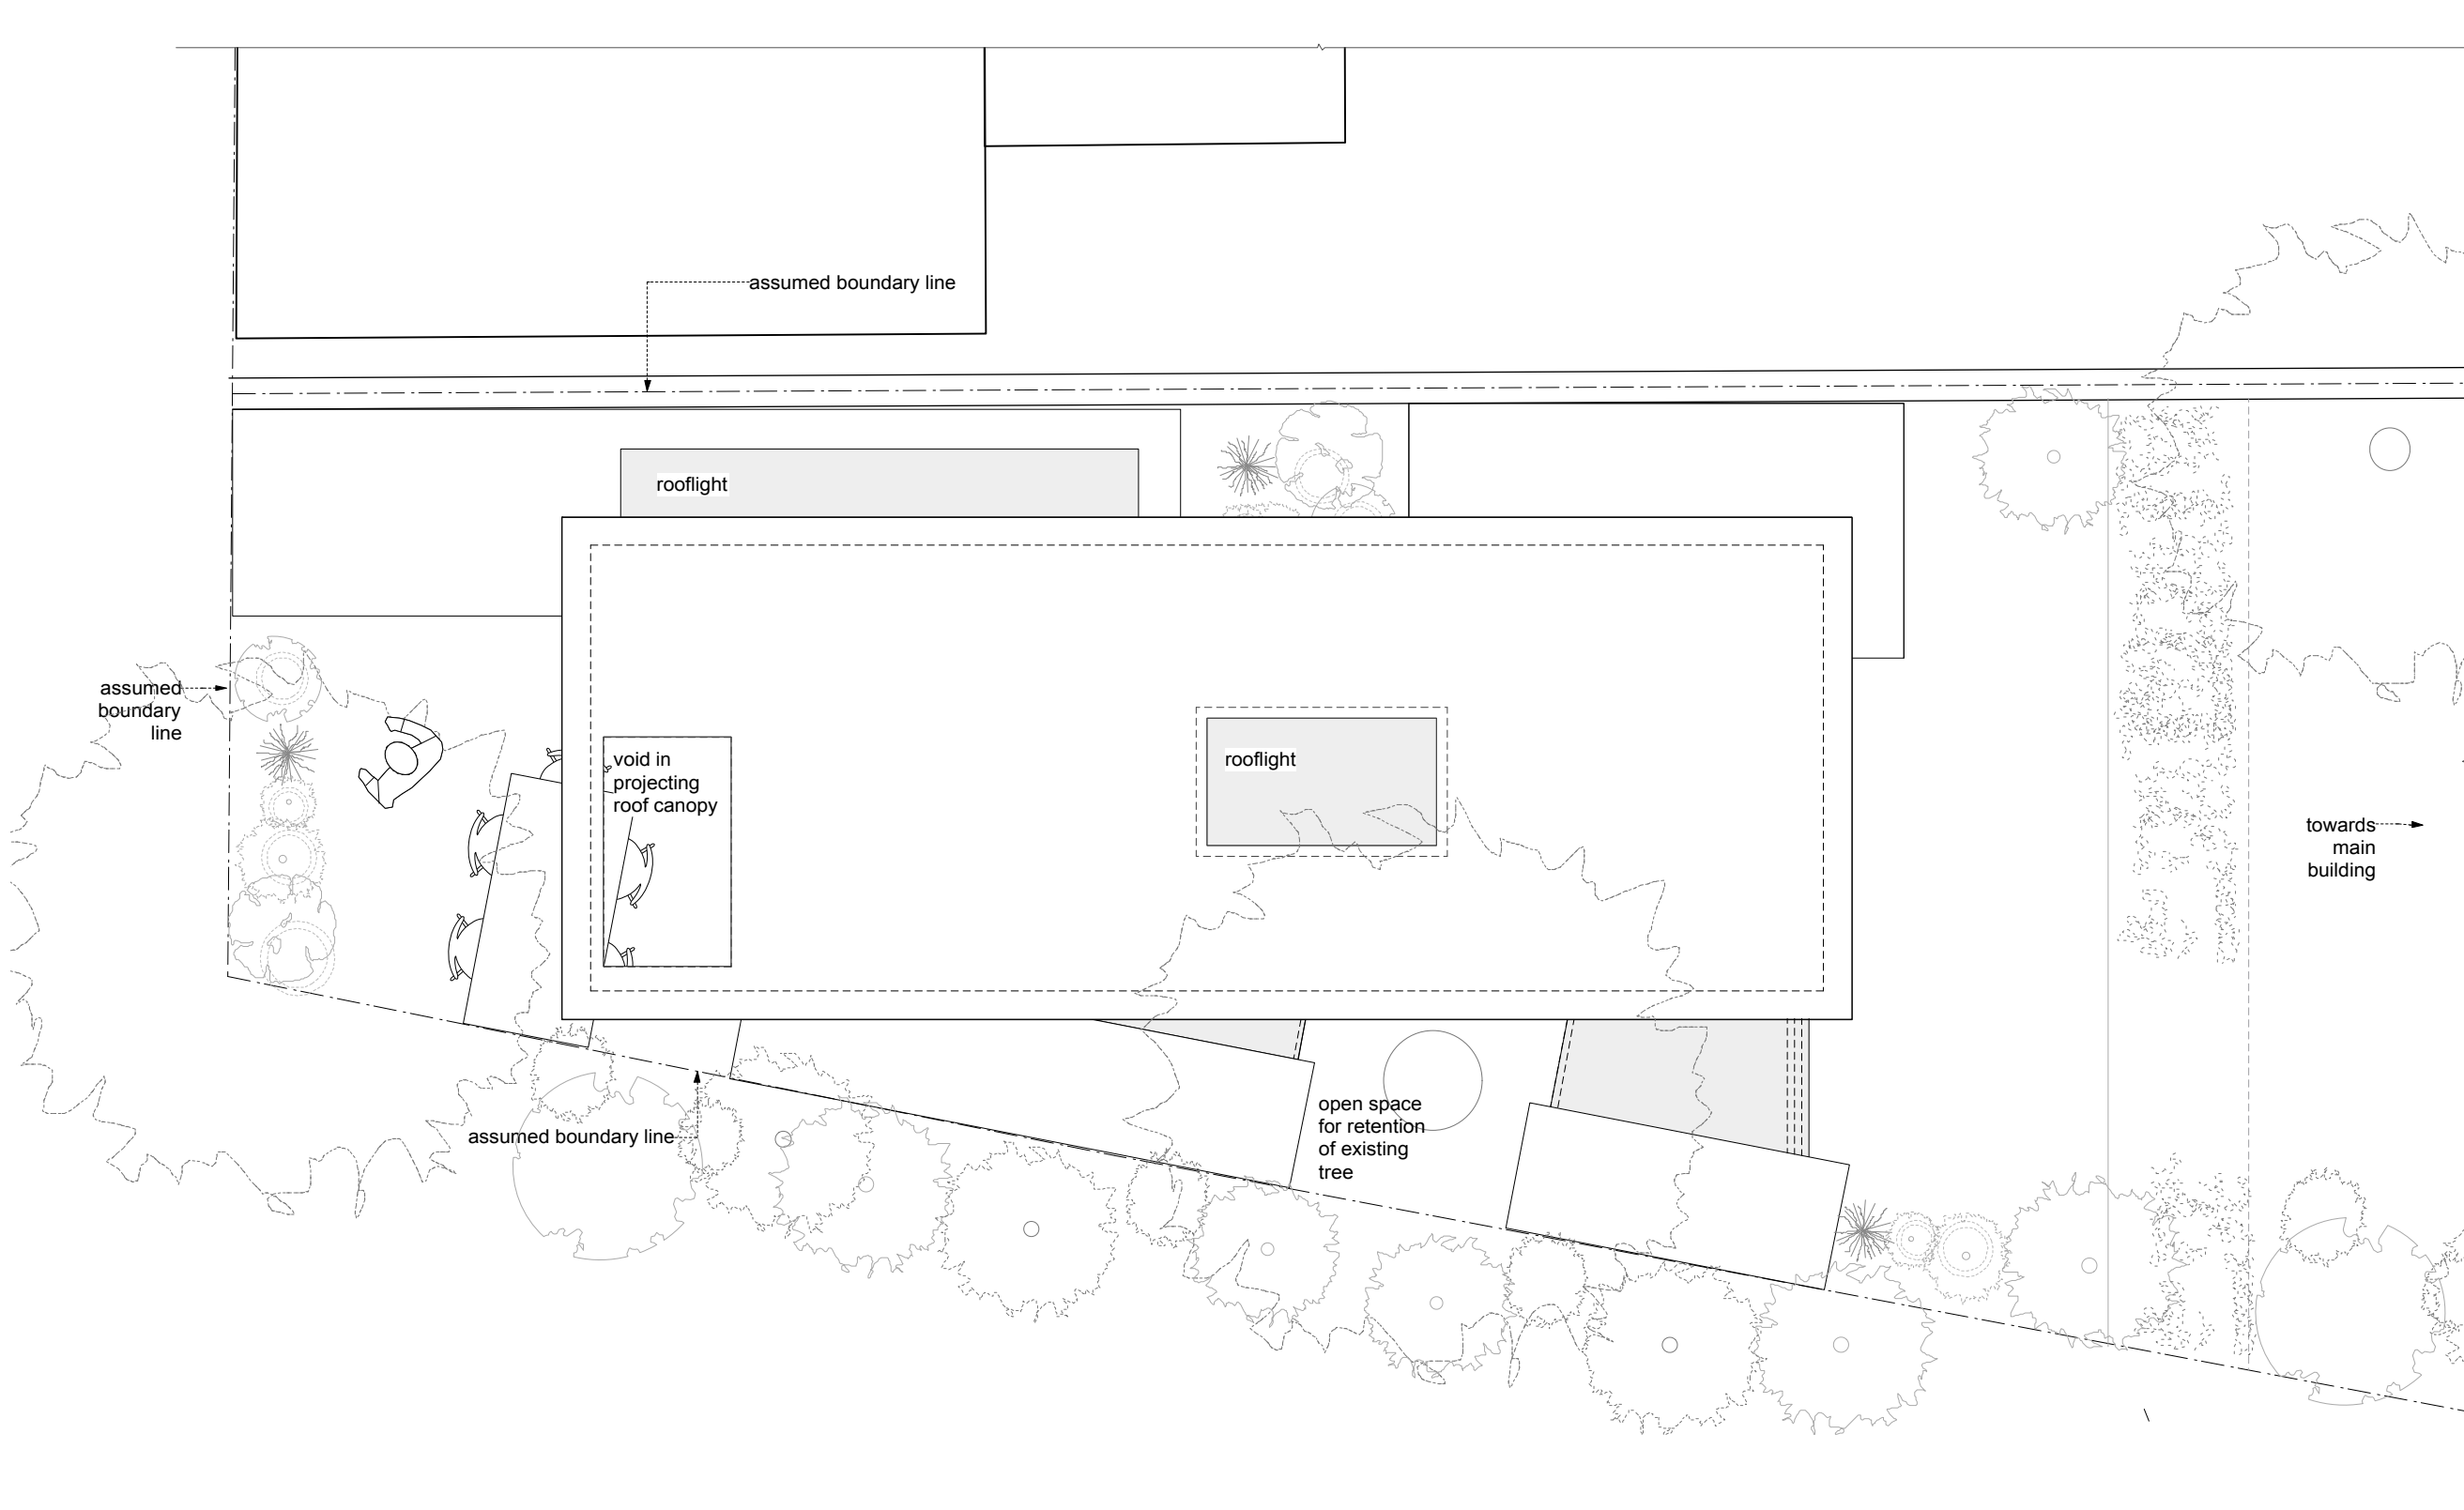

Rev	Date
E	stage C: outline proposals -issued for information -client -council 26.02.19
D	stage C: outline proposals -issued for information -client 12.02.19
C	stage C: outline proposals -issued for information -client 15.08.18
B	stage C: outline proposals -issued for information -client 13.07.18
A	stage C: outline proposals -issued for information -client 10.07.18
-	stage C: outline proposals -issued for information -client 06.07.18

For Information

Issued only for purpose indicated

This drawing to be read in conjunction with all consultants information.

All dimensions to be checked on site.
Do not scale, except for planning purposes.

This drawing is protected by copyright.

JOB NUMBER 212


JOB TITLE
Klein 2
7 Rosecroft Avenue, NW3 7QA

DRAWING TITLE
roof plan
proposed


SCALE: 1:50@A3

DATE: July 2018

DRAWING NO.	REV
A/02/102	E

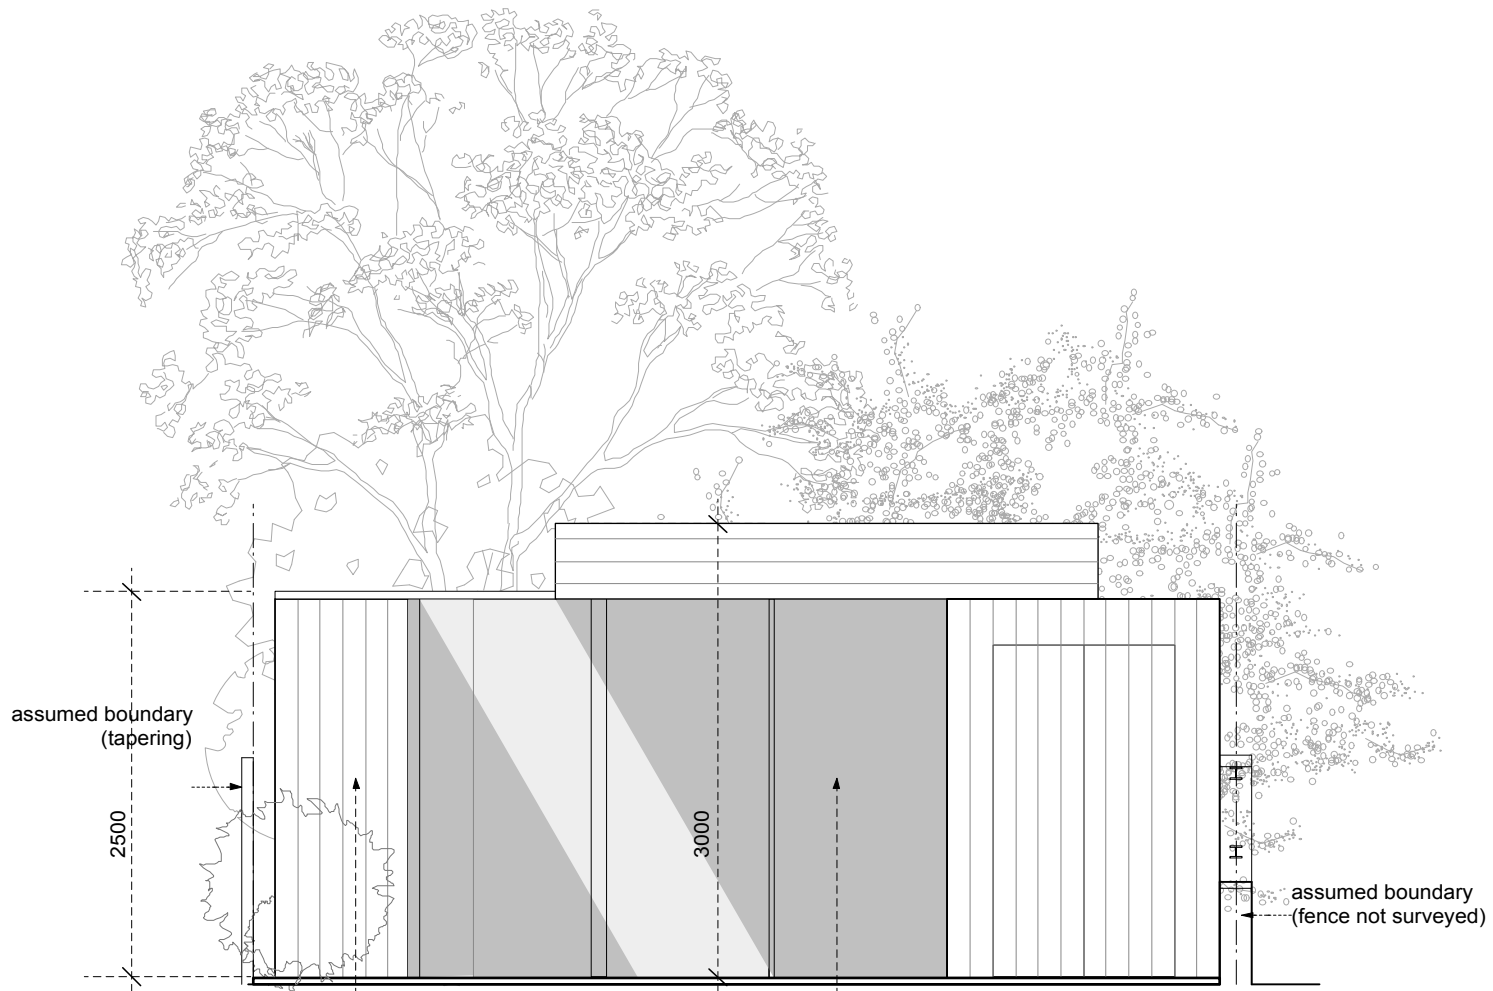

front / NE elevation

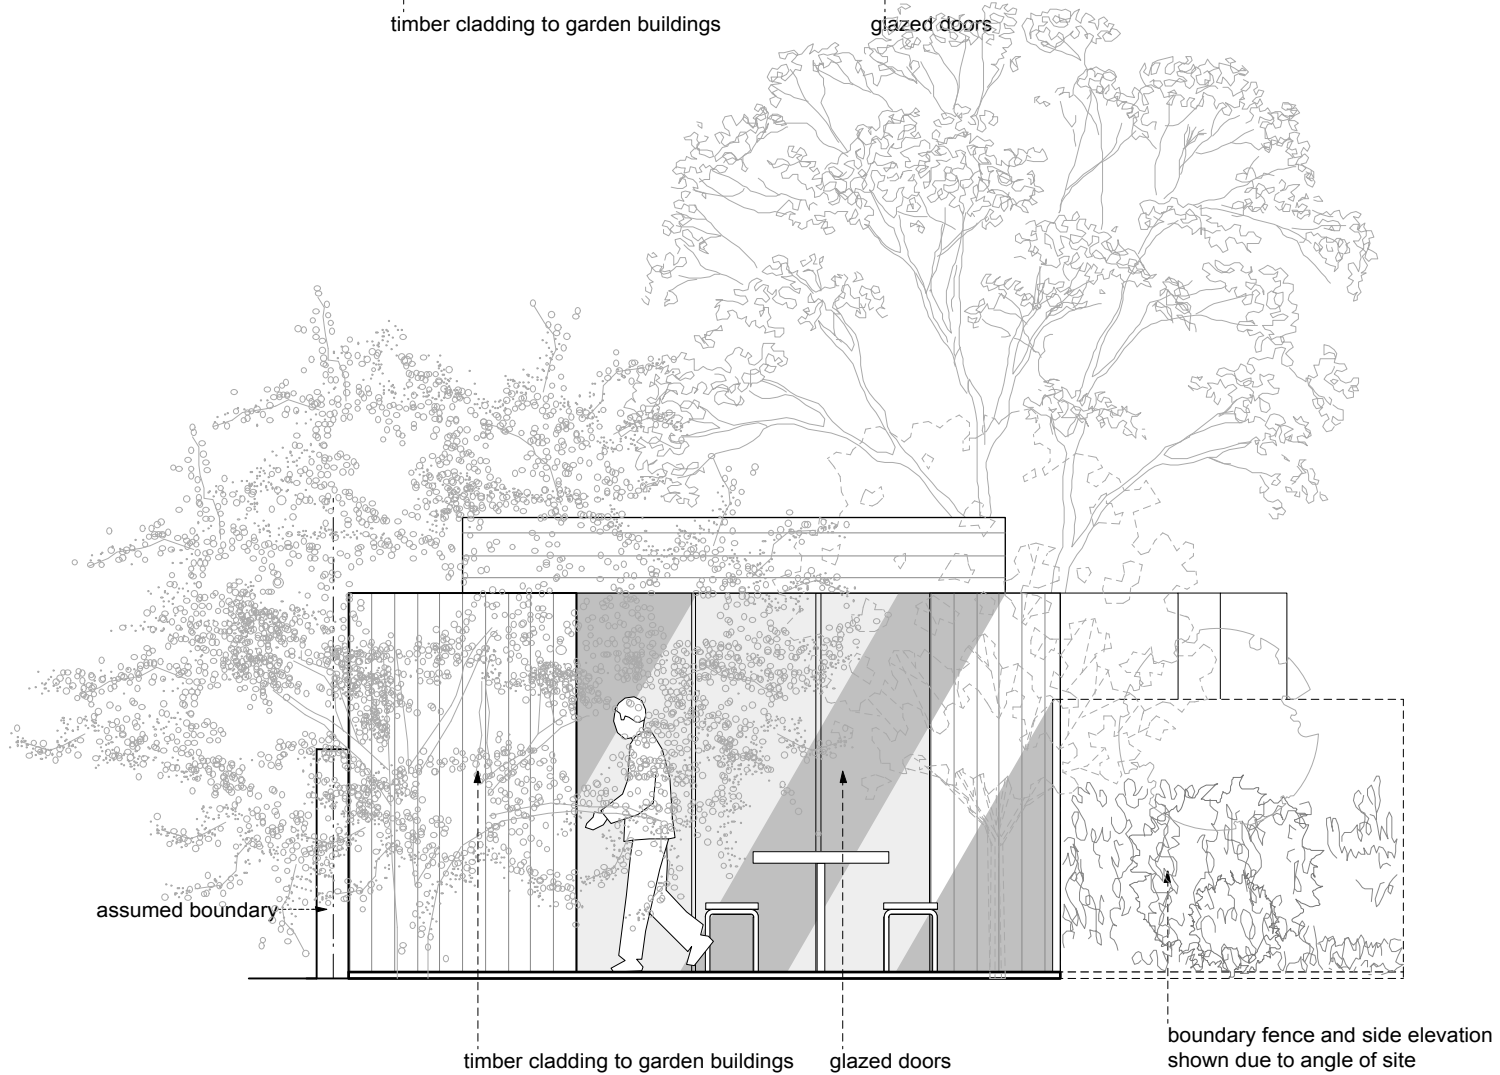

rear / SW elevation

Rev	Date
D	stage C: outline proposals -issued for information -client -council
C	stage C: outline proposals -issued for information -client
B	stage C: outline proposals -issued for information -client
A	stage C: outline proposals -issued for information -client
-	stage C: outline proposals -issued for information -client

For Information

Issued only for purpose indicated

This drawing is to be read in conjunction with all consultants information.

All dimensions to be checked on site.
Do not scale, except for planning purposes.

This drawing is protected by copyright.

JOB NUMBER 212

JOB TITLE
Klein 2
7 Rosecroft Avenue, NW3 7QA

DRAWING TITLE
external elevations
proposed


SCALE: 1:50@A3

DATE: July 2018


DRAWING NO. REV

A/02/103

D

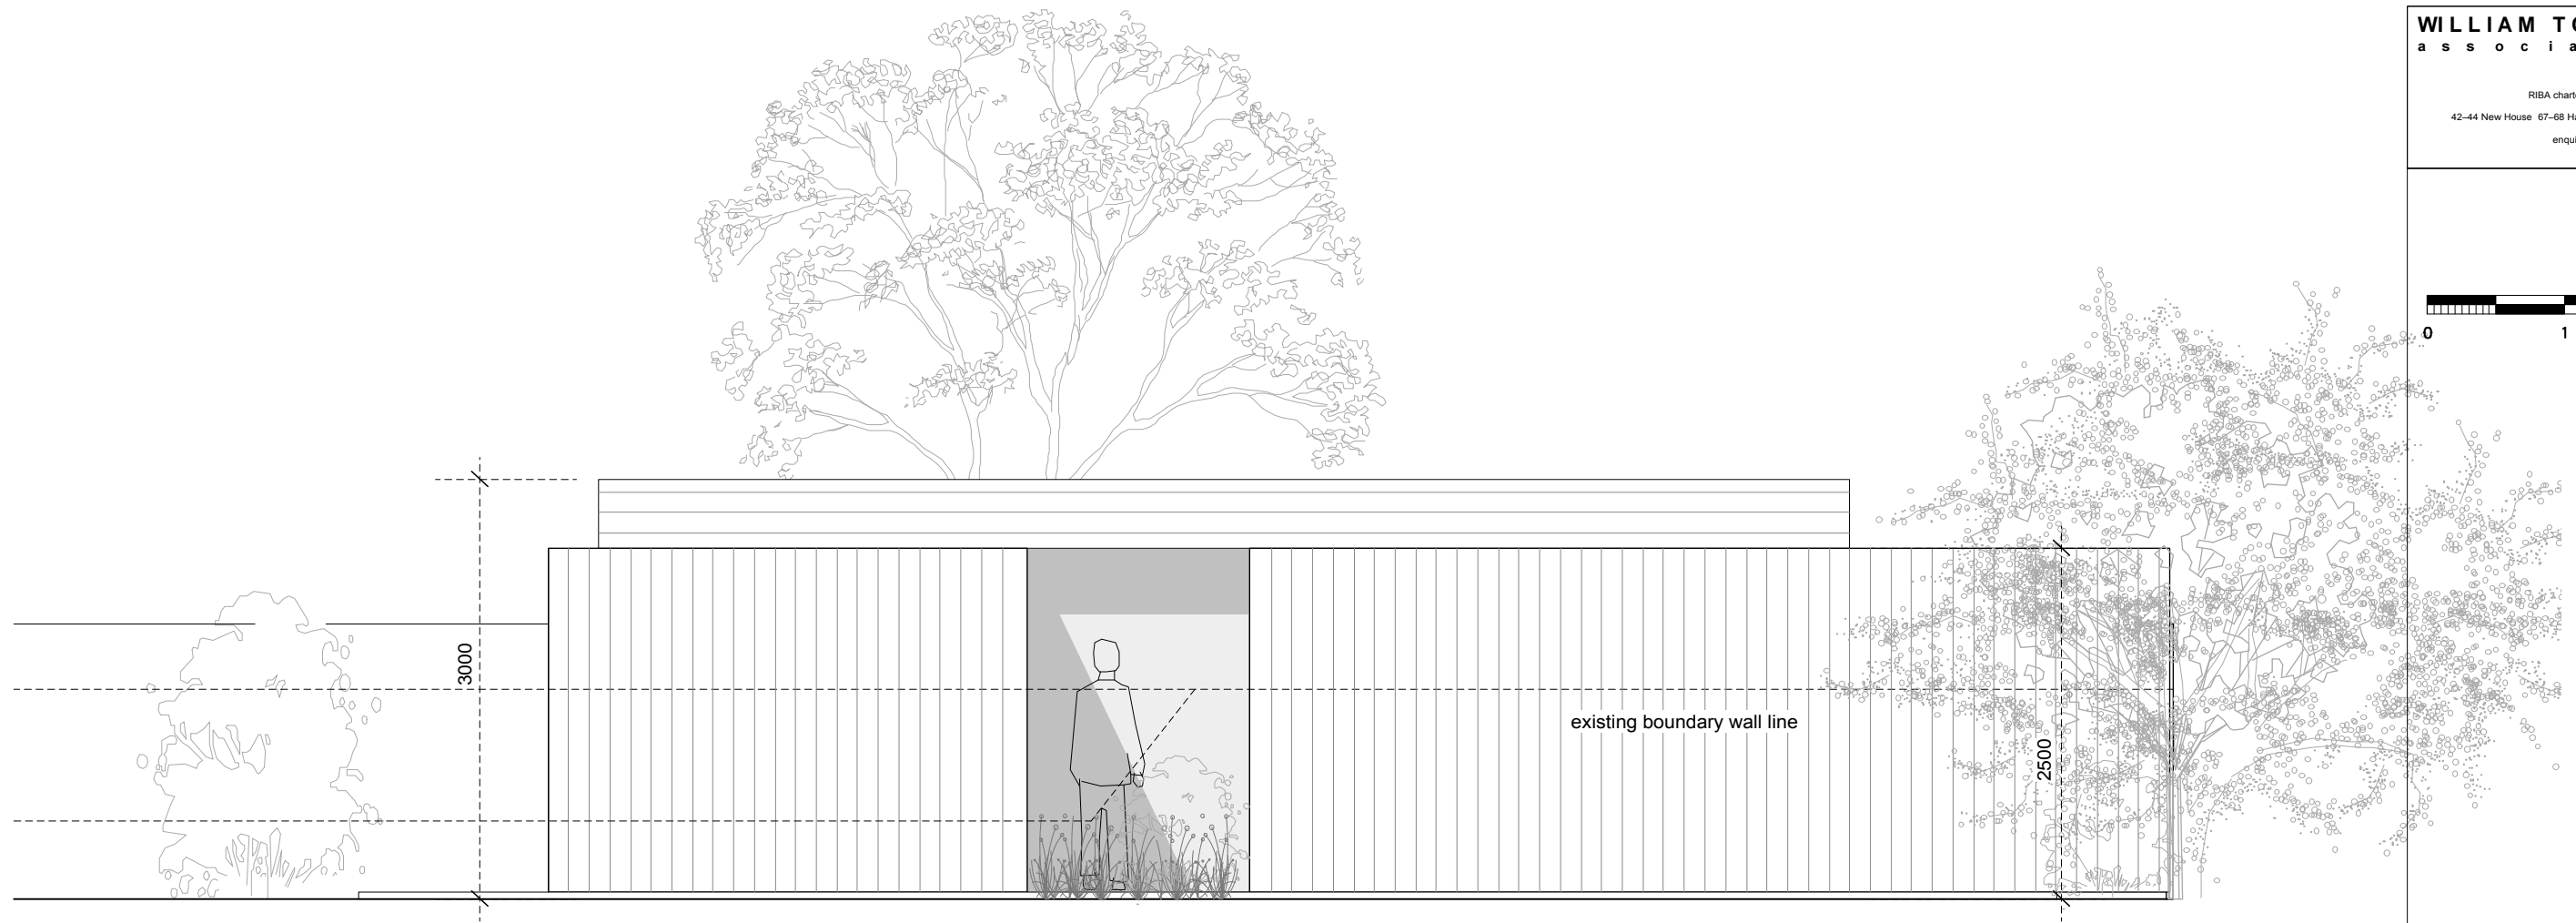

side / NW elevation

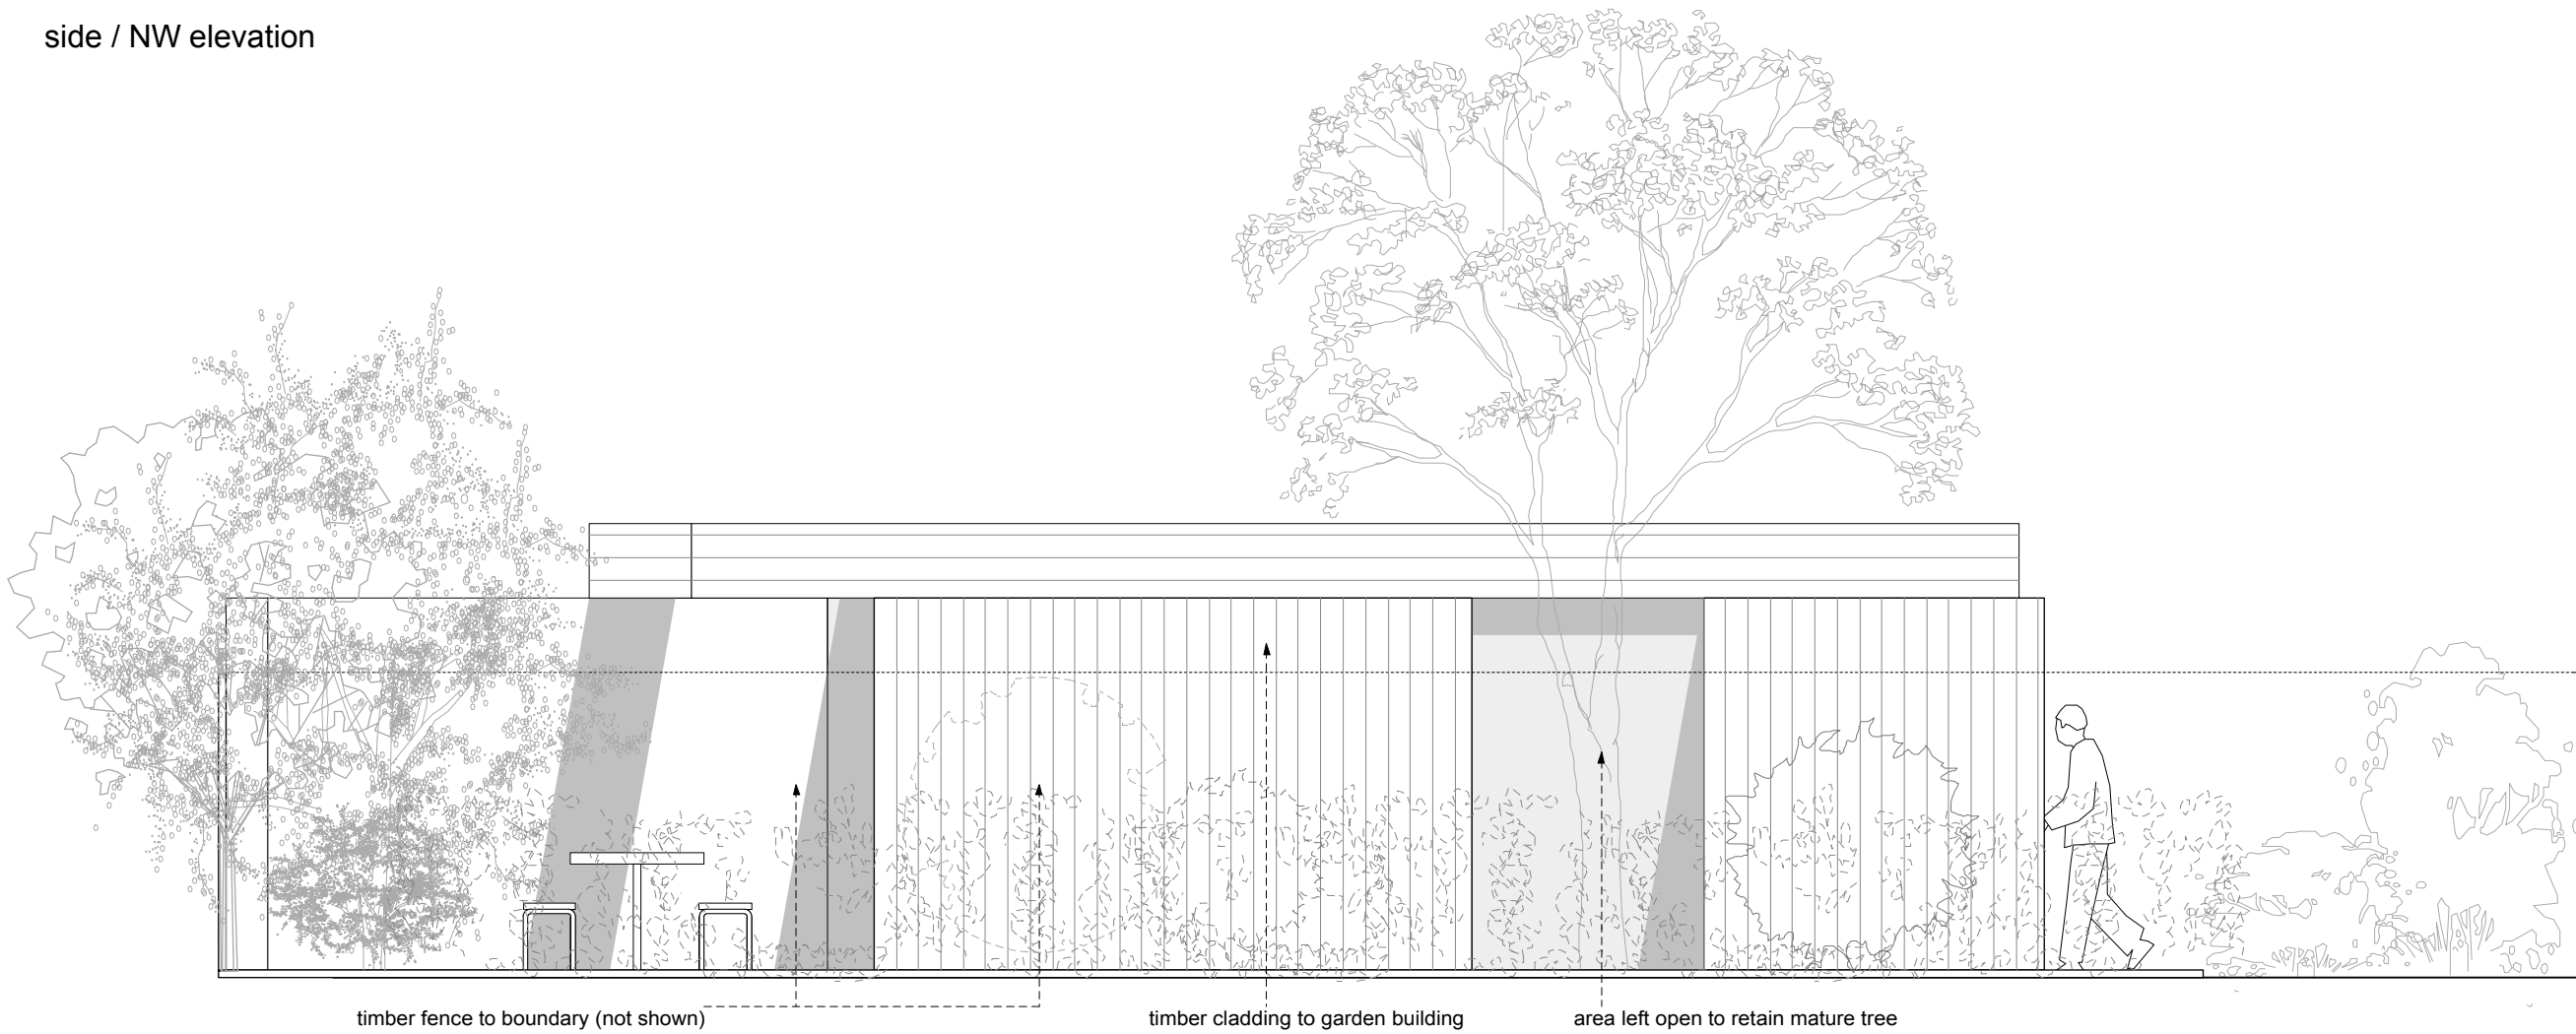

side / SSE elevation

Rev	Date	
D	stage C: outline proposals -issued for information -client -councilt	29.02.19
C	stage C: outline proposals -issued for information -client	12.02.19
B	stage C: outline proposals -issued for information -client	13.07.18
A	stage C: outline proposals -issued for information -client	10.07.18
-	stage C: outline proposals -issued for information -client	06.07.18

For Information

Issued only for purpose indicated

This drawing to be read in conjunction with all consultants information.

All dimensions to be checked on site. Do not scale, except for planning purposes.

This drawing is protected by copyright.

JOB NUMBER 212

JOB TITLE
Klein 2
7 Rosecroft Avenue, NW3 7QA

DRAWING TITLE
external elevations proposed


SCALE: 1:50@A3

DATE: July 2018

DRAWING NO. REV

A/02/104

D

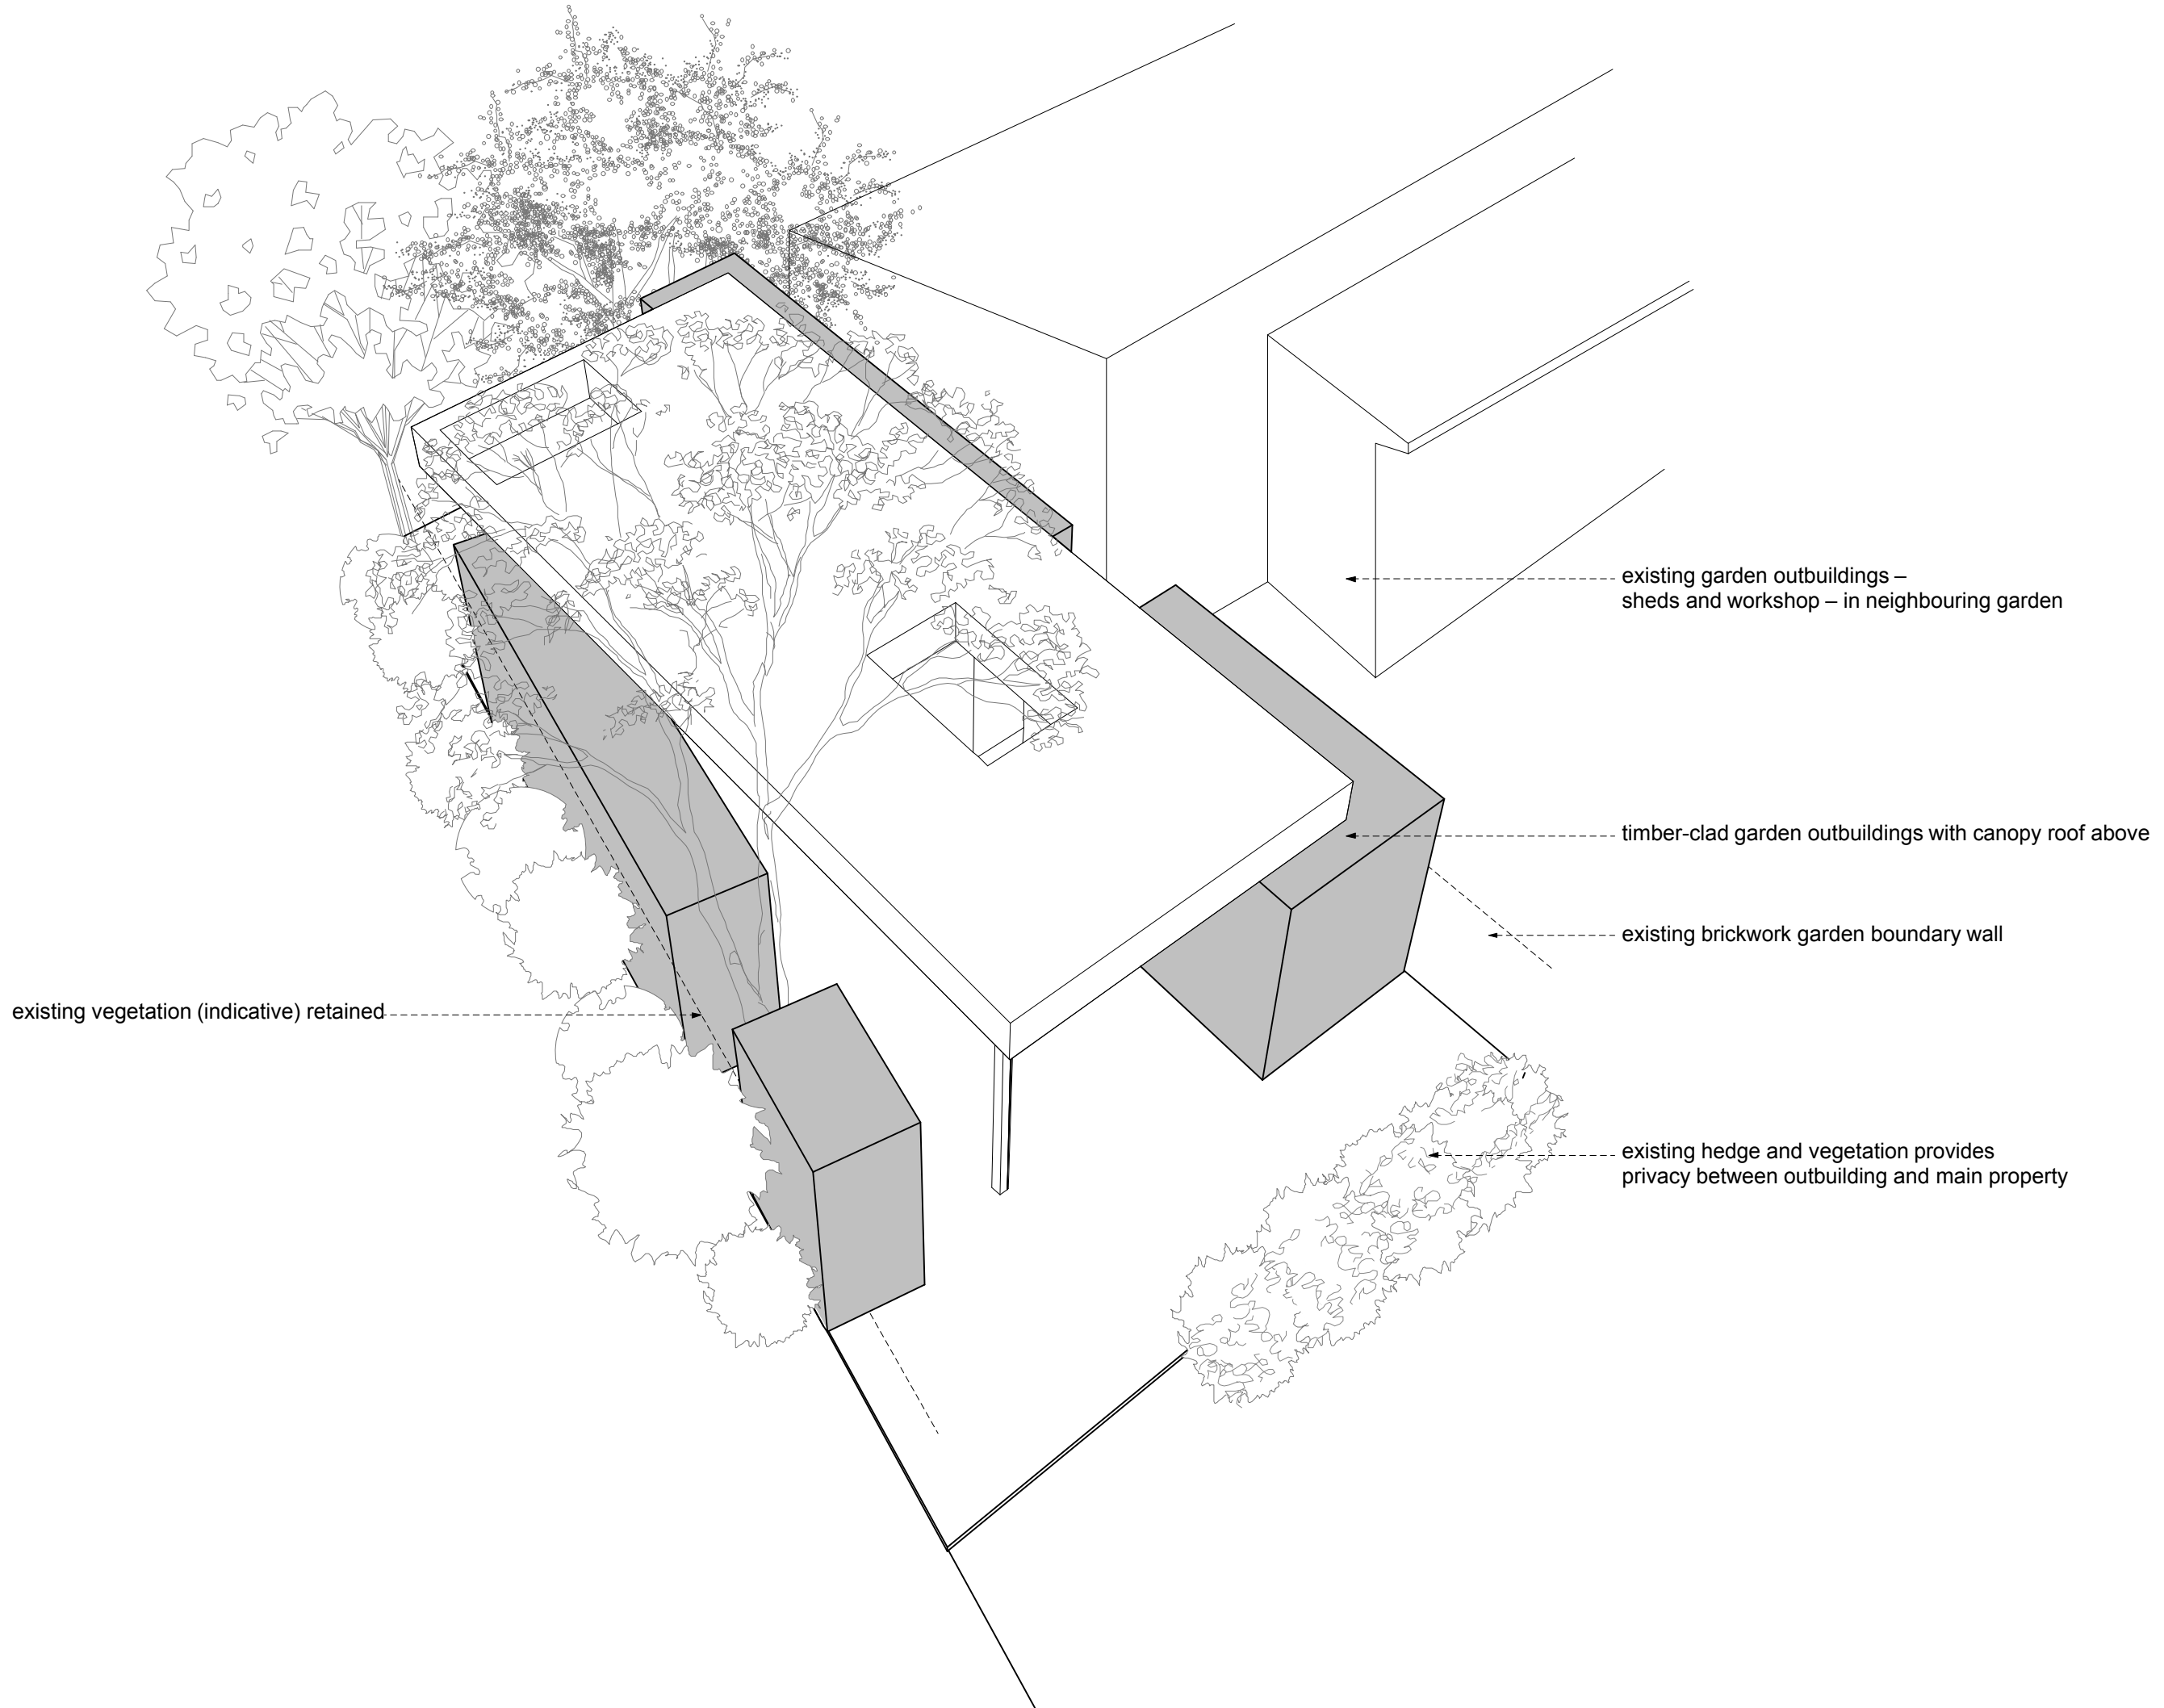

Rev	Date
B	stage C: outline proposals -issued for information -client 26.02.19
A	stage C: outline proposals -issued for information -client 10.07.18
-	stage C: outline proposals -issued for information -client 06.07.18

DRAWING STATUS For Information
Issued only for purpose indicated

This drawing to be read in conjunction with all consultants information.
All dimensions to be checked on site.
Do not scale, except for planning purposes.
This drawing is protected by copyright.

JOB NUMBER 212

JOB TITLE
Klein 2
7 Rosecroft Avenue, NW3 7QA

DRAWING TITLE
external views
proposed

SCALE: NOT TO SCALE

DATE: July 2018

DRAWING NO. A/02/801	REV B
--------------------------------	-----------------