


Maresfield Gardens

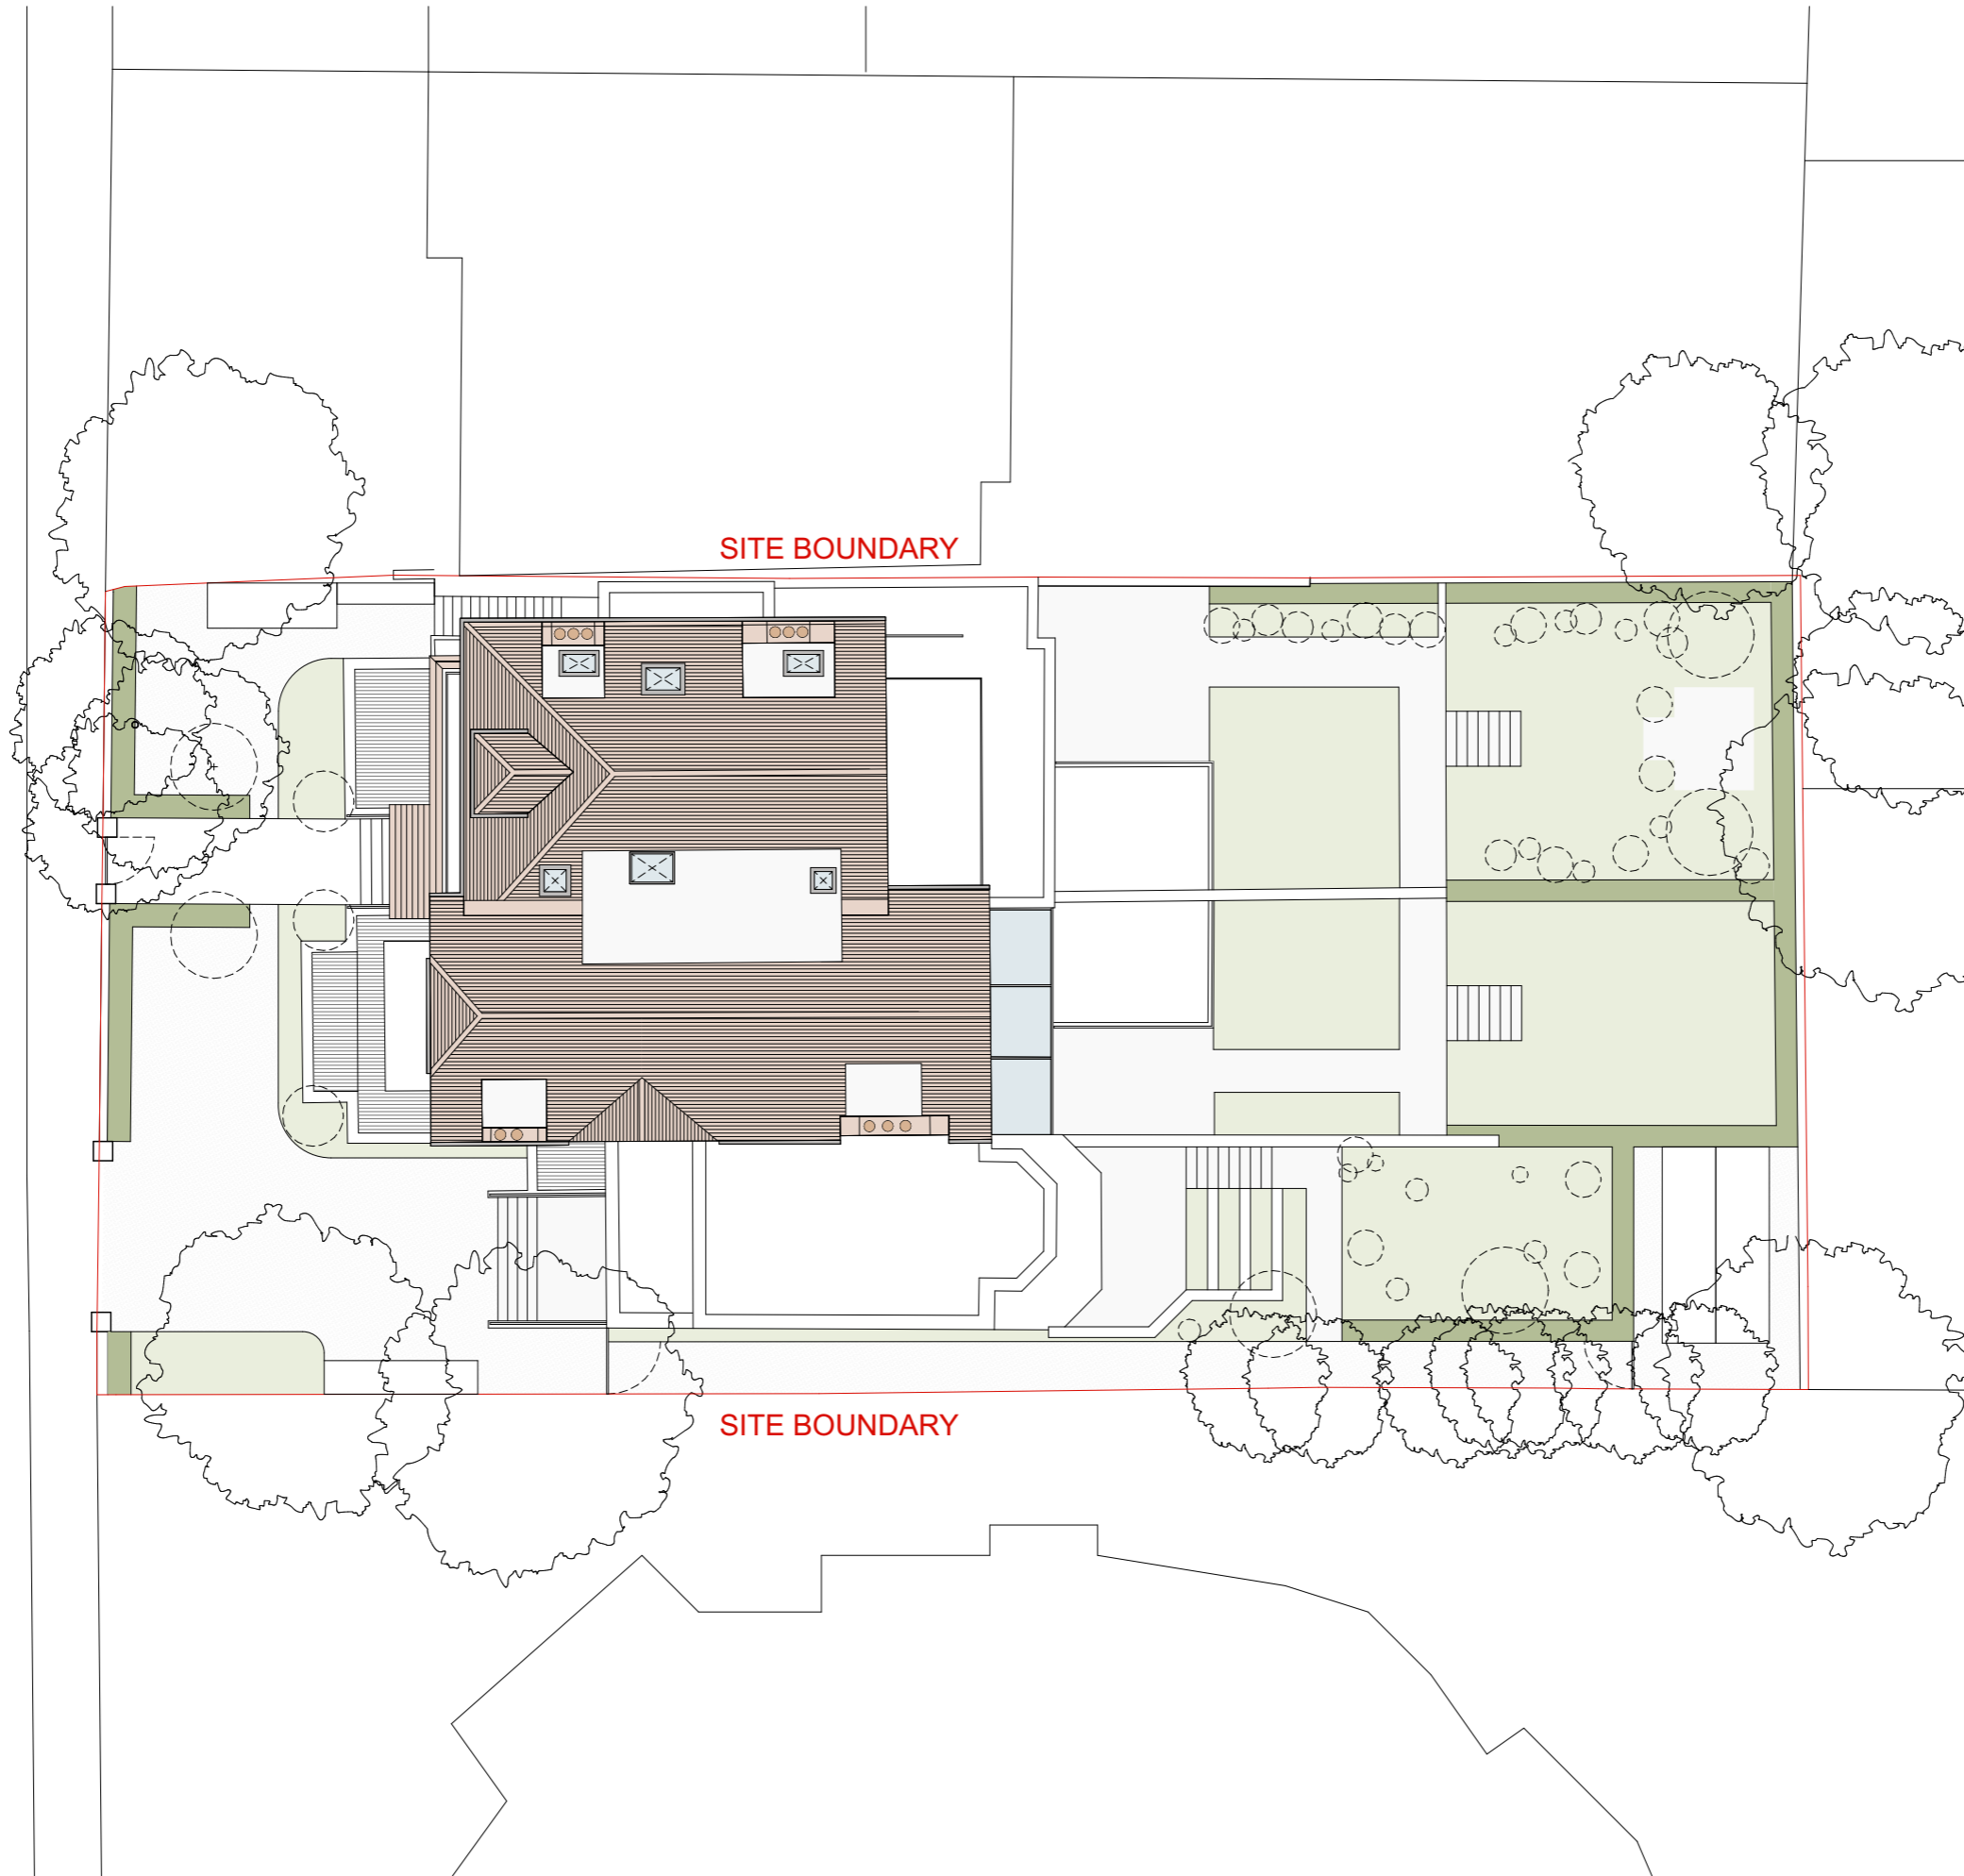

General Notes

Revision	Date	Description	Drawn	Check

PINZAUER

WWW.PINZAUER.COM

Project	Project number
2 Maresfield Gardens	001

Client
2 Maresfield Limited

Drawing name	Drawing number
Existing Site plan	001_02

Date	18/07/2022	Revision
Scale / Format	1:200 at A3	00
Drawn / Checked	GB / GB	Planning
Approved	GB	
CAD Reference	001_PL_Roof terrace.pln	

