


SITE BOUNDARY

SITE BOUNDARY

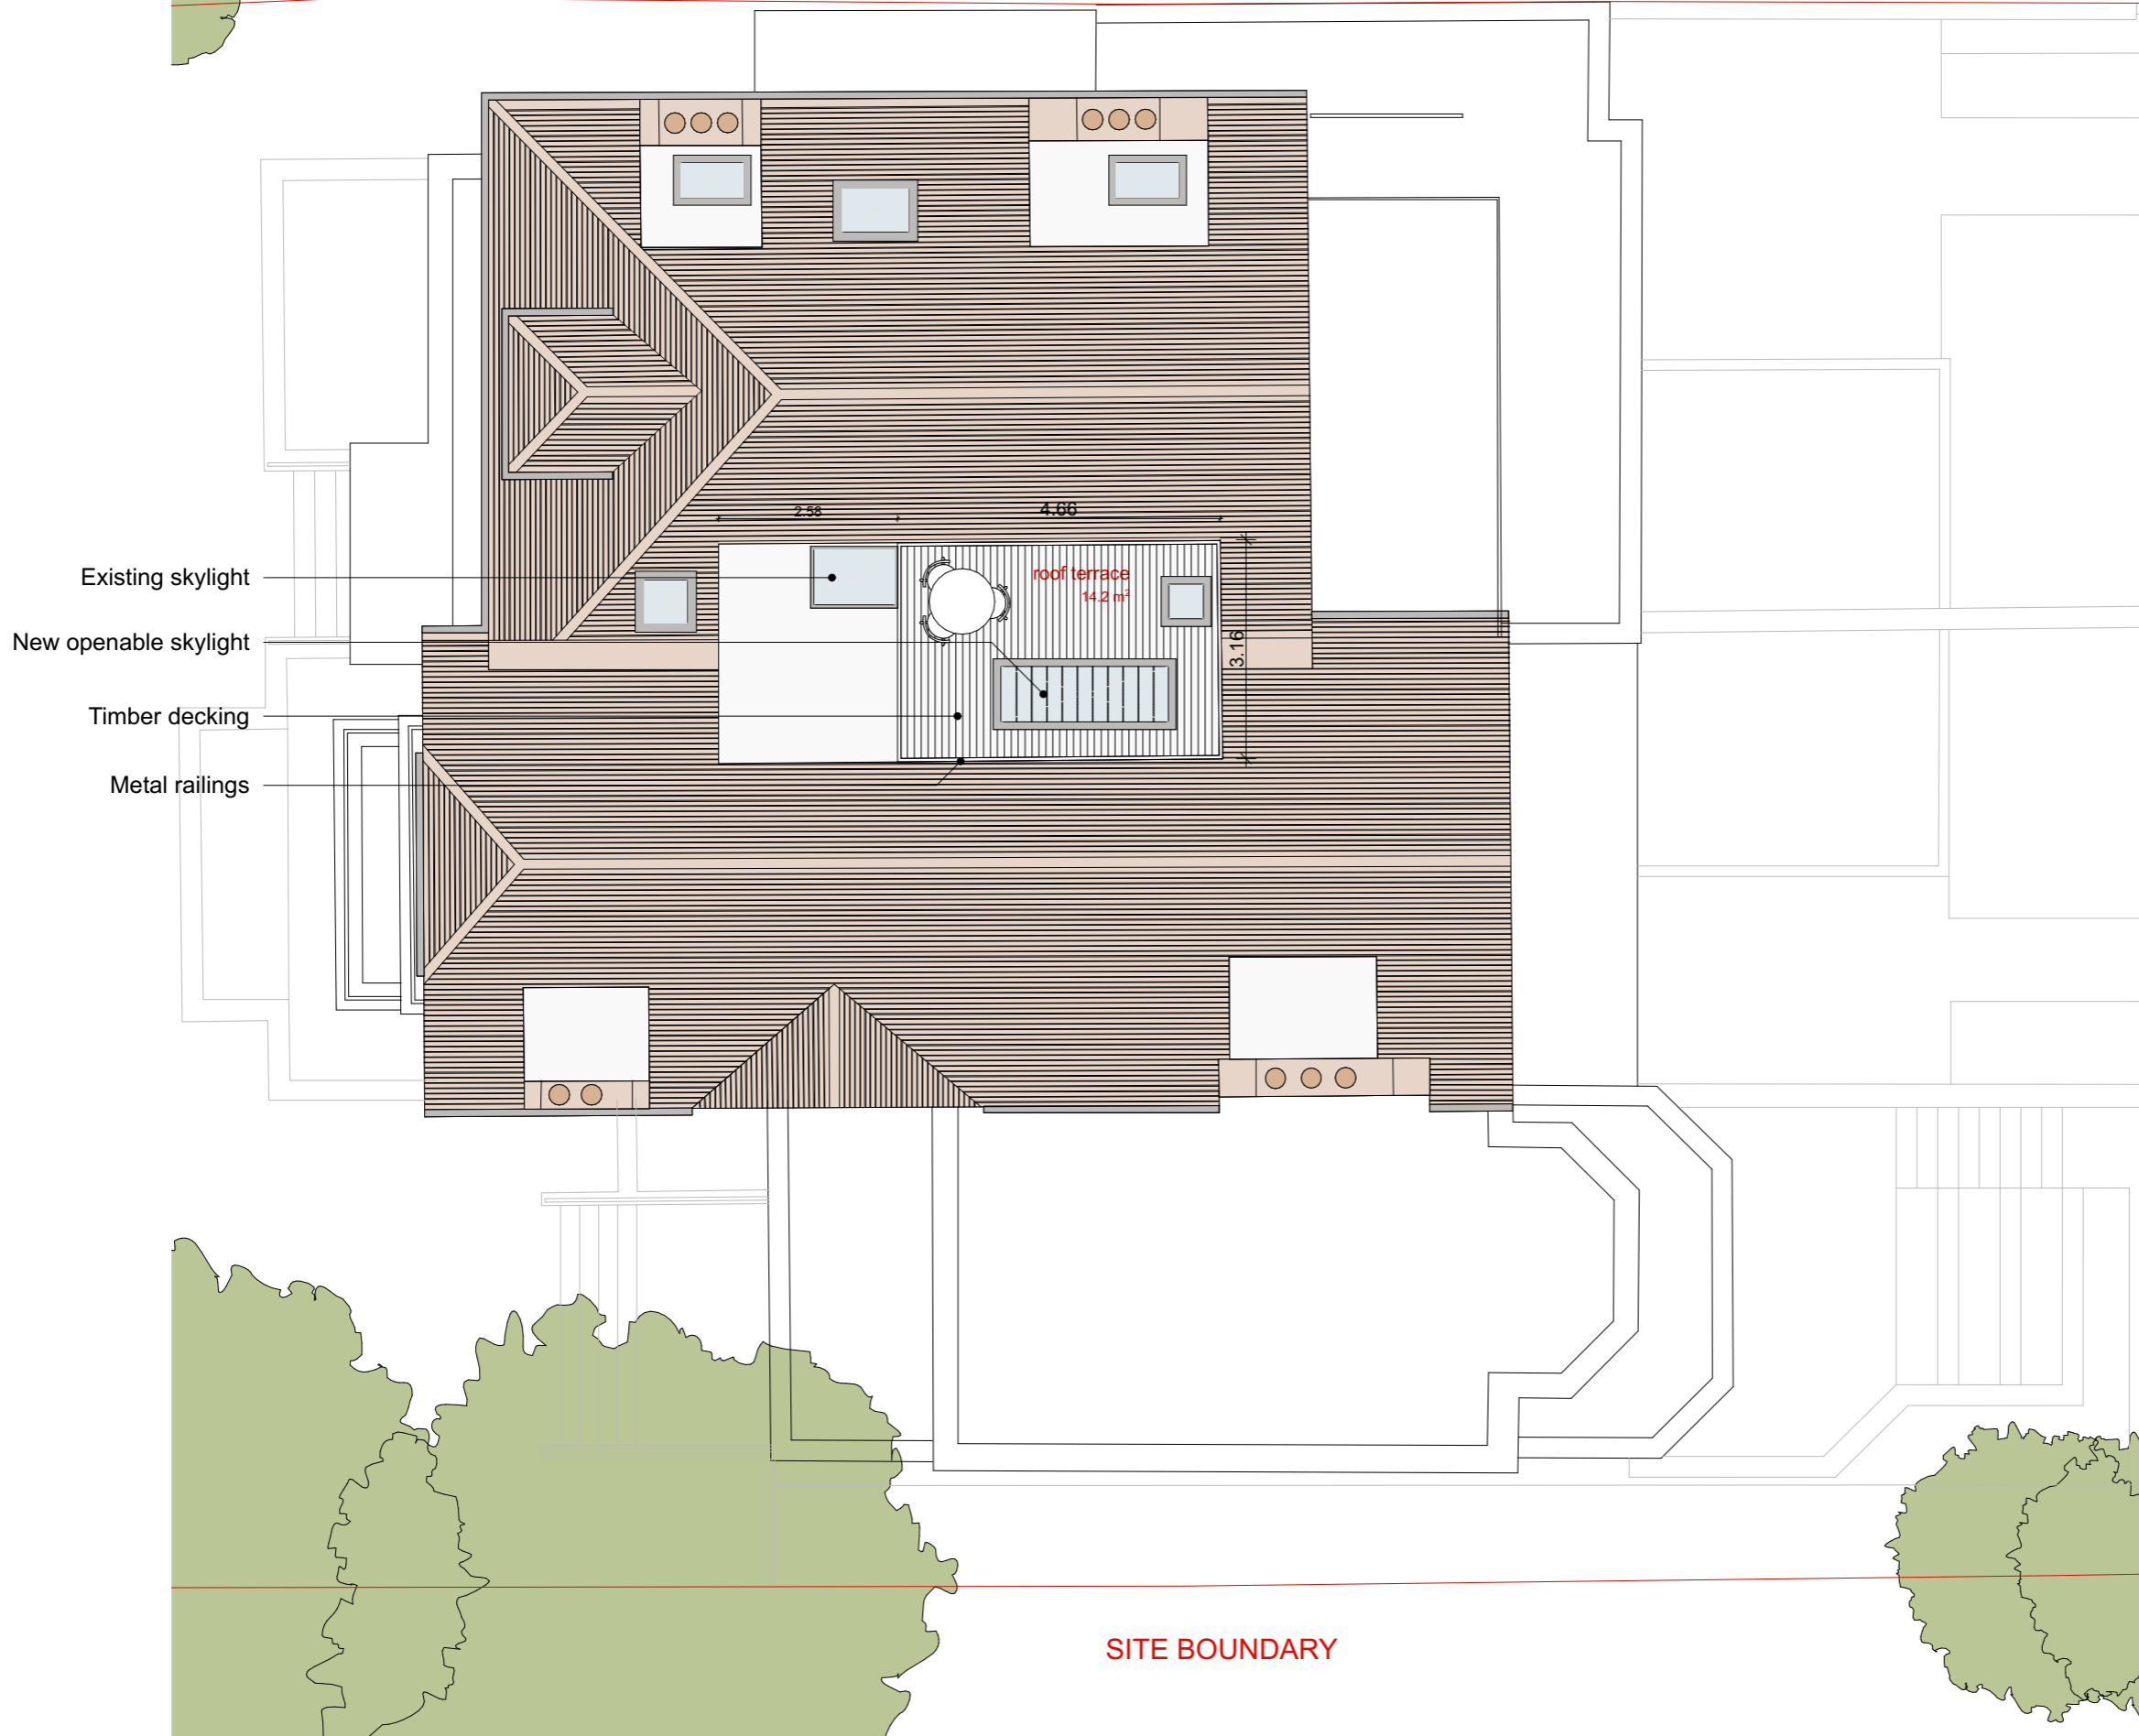

General Notes


Revision	Date	Description	Drawn	Check

PINZAUER

WWW.PINZAUER.COM

Project **2 Maresfield Gardens** Project number **001**

Client **2 Maresfield Limited**

Drawing name **Proposed Roof plan** Drawing number **001\_12**

Date	<b>18/07/2022</b>	Revision	
Scale / Format	<b>1:100 at A3</b>		<b>00</b>
Drawn / Checked	<b>GB / GB</b>		Planning
Approved	<b>GB</b>		
CAD Reference	<b>001_PL_Roof terrace.pln</b>		

