


SITE BOUNDARY

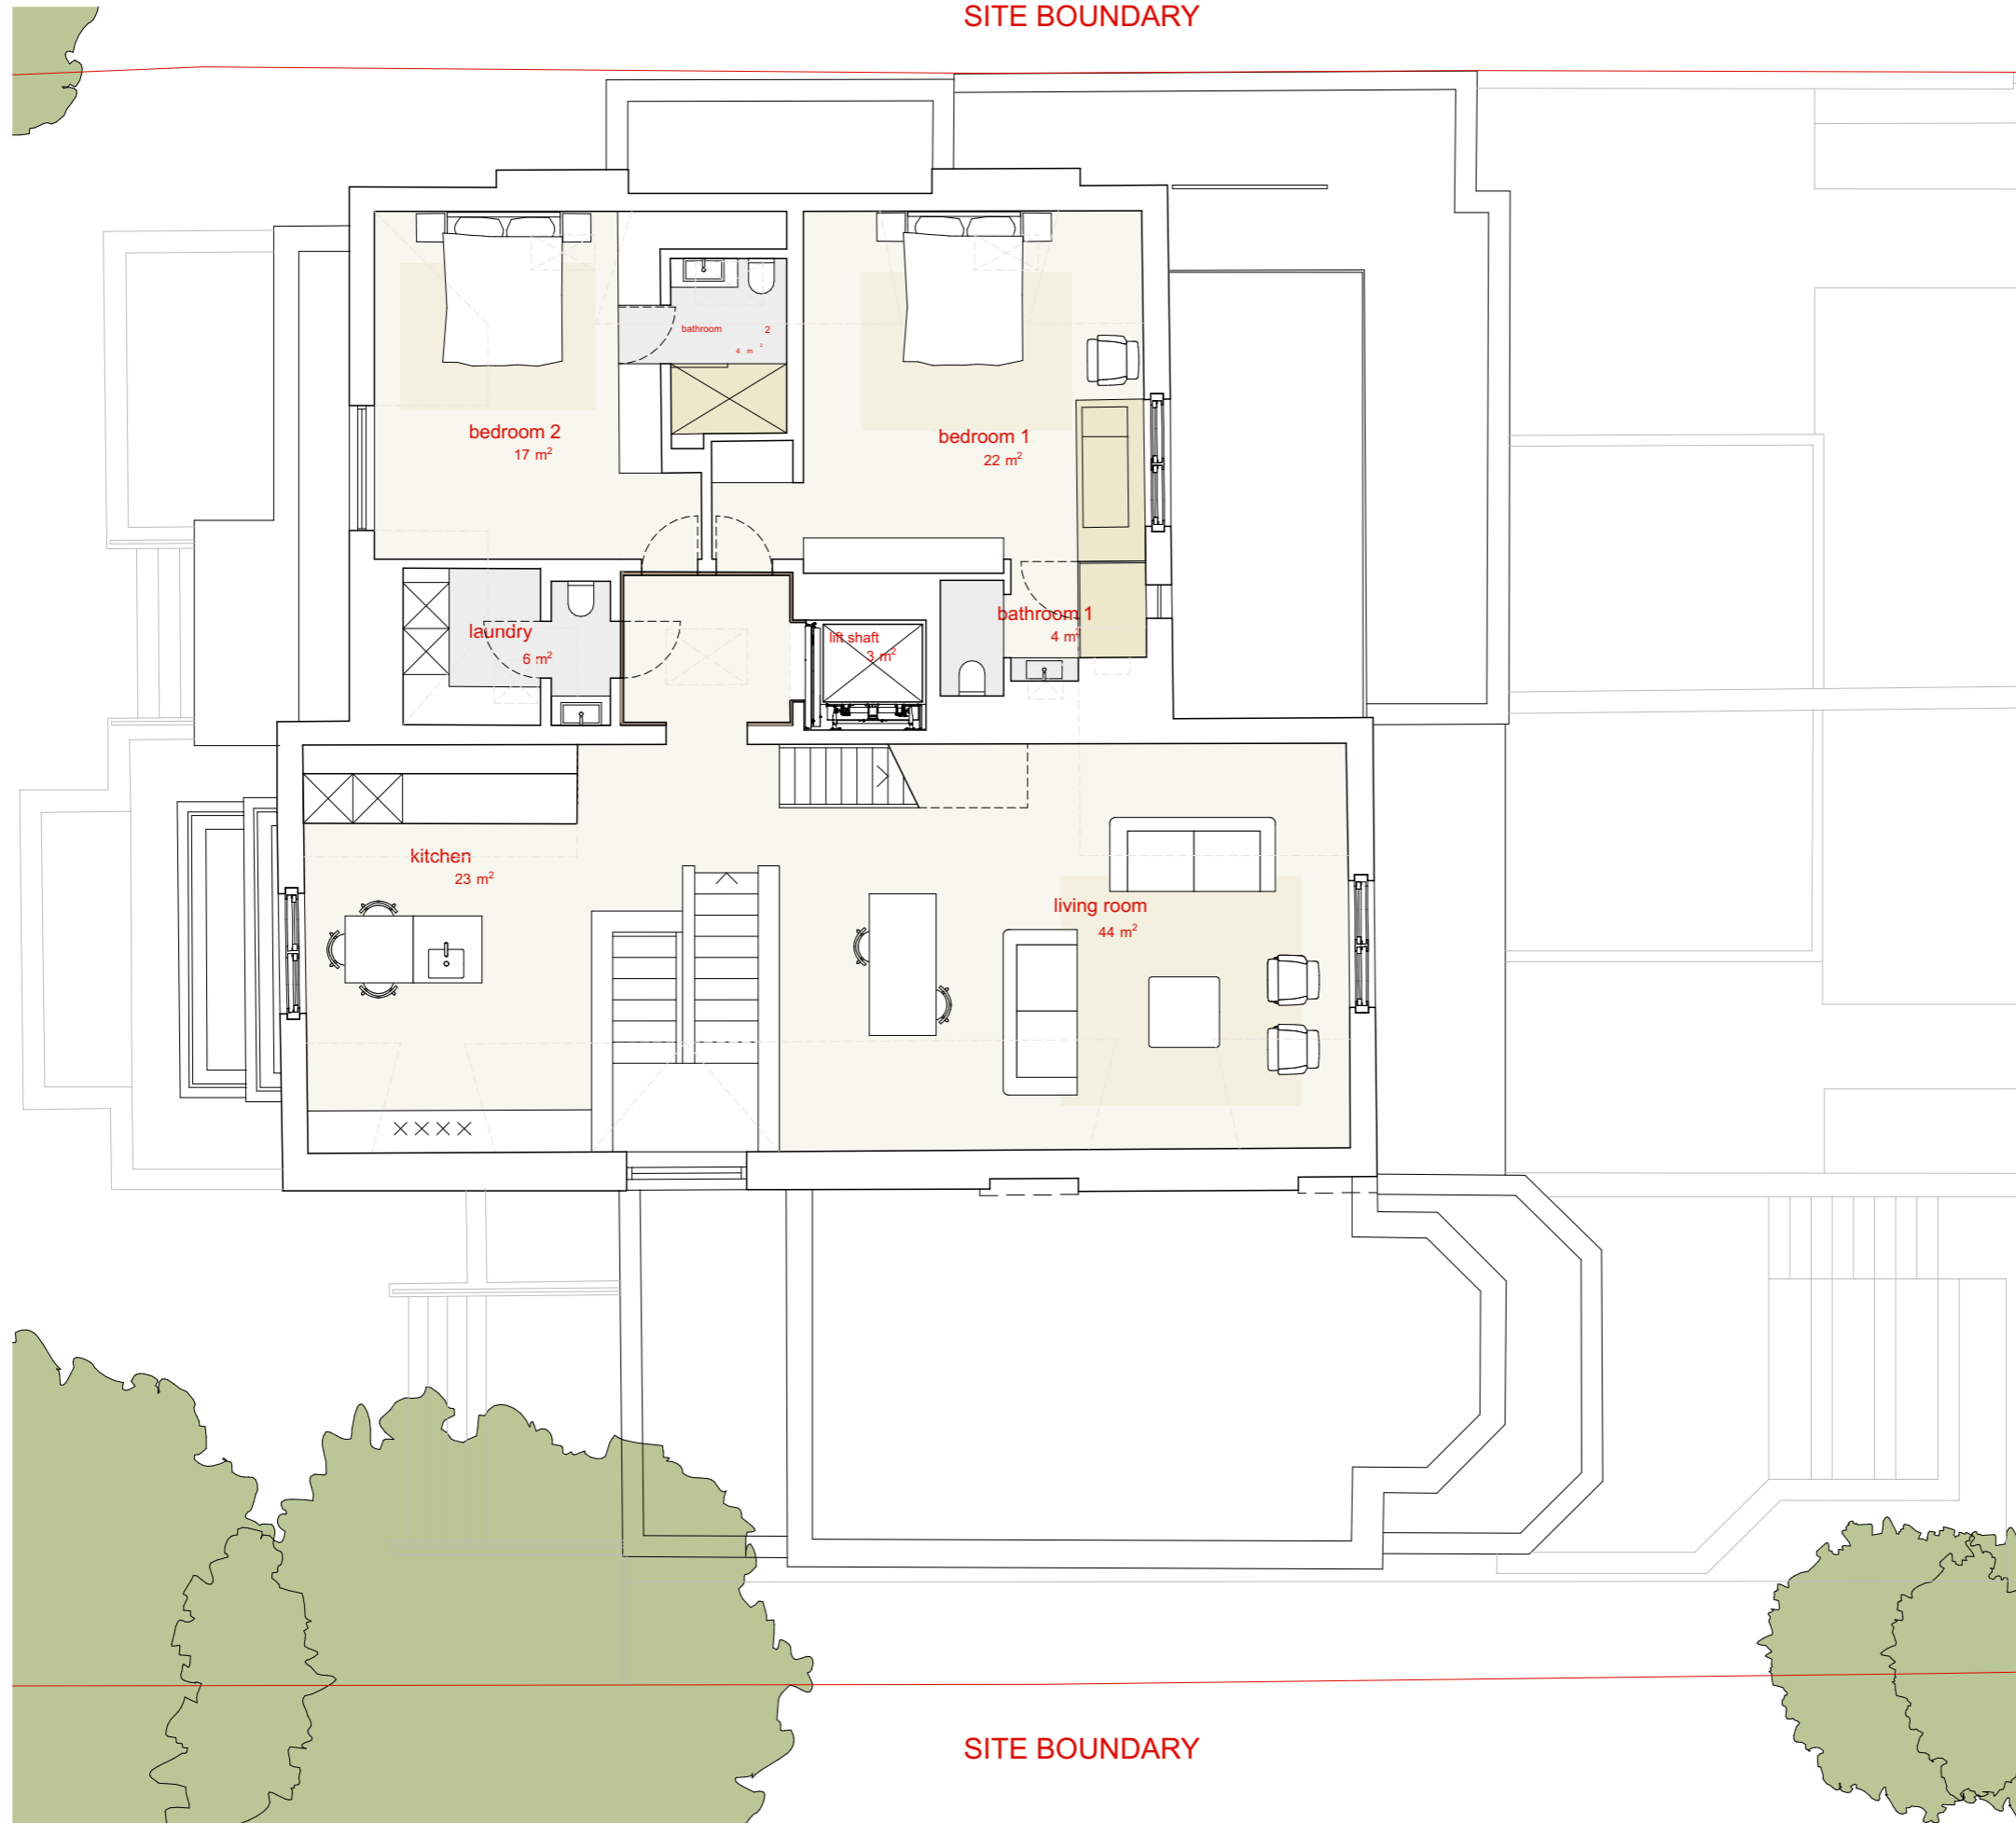

SITE BOUNDARY

General Notes

Revision	Date	Description	Drawn	Check

PINZAUER

WWW.PINZAUER.COM

Project	Project number
2 Maresfield Gardens	001

Client
2 Maresfield Limited

Drawing name	Drawing number
Proposed Third floor plan	001_11

Date	18/07/2022	Revision
Scale / Format	1:100 at A3	00
Drawn / Checked	GB / GB	Planning
Approved	GB	
CAD Reference	001_PL_Roof terrace.pln	

