
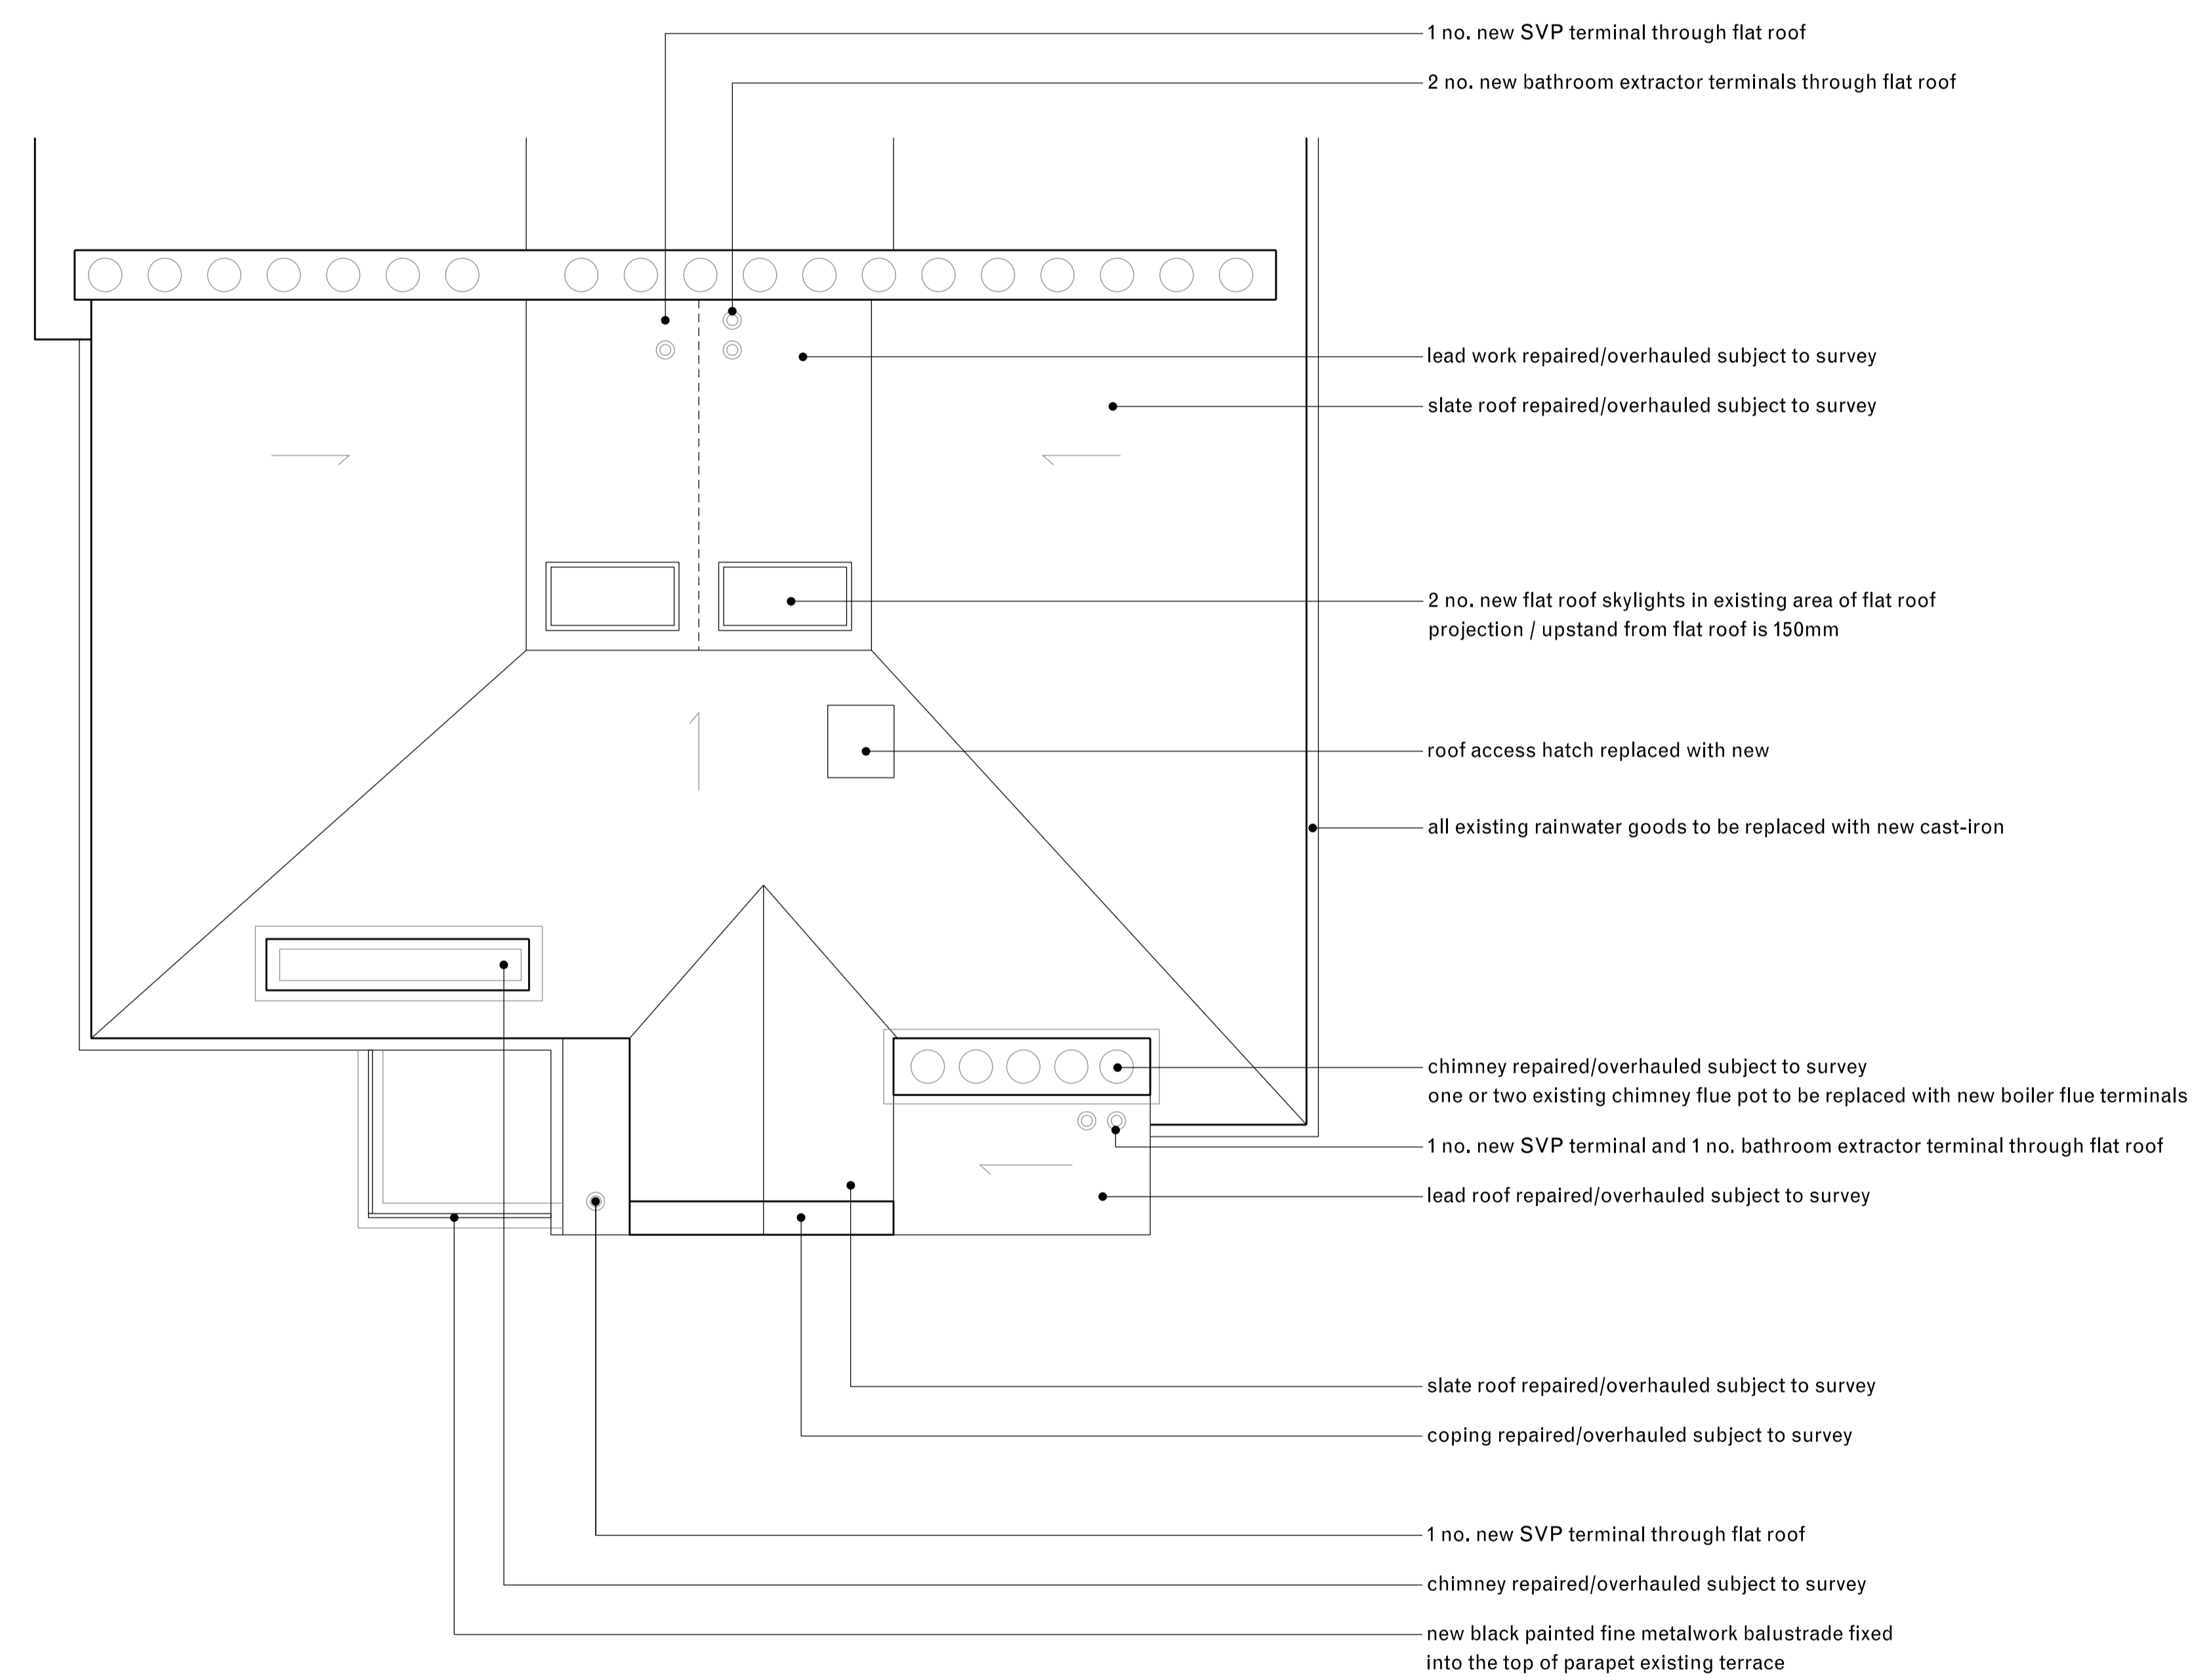
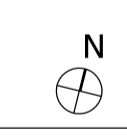


General notes:

Do not scale from drawings.
 Errors to be reported immediately to the Architect.
 To be read in conjunction with all relevant Architects', Services and Structural Engineers' drawings.
 All existing site, tree and building information has been compiled from different sources.
 All dimensions to be checked on site.

Existing	New
□	□
□	□
□	□
□	□
□	□
□	□
□	□
□	□
□	□
□	□

Rev.	Date	Description	Drawn	Check
02	17/06/2022	issued for planning	AW	
01	17/12/2021	issued for planning	AW	
-	16/07/2021	issued for planning	AW	JPC

 

the selected work

7 Cambridge Gate
 London NW1 4JX
 T +44 7768 698260
 theselectedwork.com

Project **5 ALBERT TERRACE** Project number **029**

Client **L. SALEM**

© Selected Work Ltd.

Drawing name **General arrangement PROPOSED Roof plan** Drawing number **11_04_P**

Date **17/05/2021** Issue **02**
 Scale / Format **1:50@A1 / 1:100@A3**
 Drawn / Checked **AW / JPC** PLANNING
 Approved
 CAD Reference **029_11_04_P.dgn**