

PLANNING  
**27 SHERRIFF ROAD**

---

Office 128, 28A Church Road, Stanmore, Middlesex, HA7 4AW, England | 020 8954 6291 |  
studio@yooparchitects.co.uk



OS MAP 1:1250



Office 128, 28A Church Road,  
Stanmore, Middlesex, HA7  
4AW, England



studio@yooparchitects.co.uk

020 8954 6291

This drawing is copyright  
YOOP Architects.

PLANNING



N

 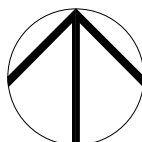

Drawing	LOCATION PLAN		
Job	27 Sherriff Road, London, NW6 2AS		
Job No.	Date	Drn	Chk
2022/000	9/8/2022	A.S.	G.E.
Scale	Drawing No.	Revision	
	022/EX/001		

**NOTES**

Drawings for planning purposes only  
and not for construction.

 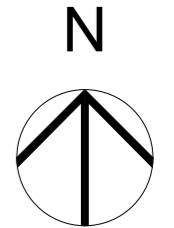

Office 128, 28A Church Road,  
Stanmore, Middlesex, HA7  
4AW, England



studio@yooparchitects.co.uk  
020 8954 6291

This drawing is copyright  
YOOP Architects.

<b>Drawing</b>	SITE PLAN		
<b>Job</b>	27 Sherriff Road, London, NW6 2AS		
Job No.	Date	Dm	Chk
2022/000	9/8/2022	A.S.	G.E.
Scale	Drawing No.	Revision	
	022/EX/002		

NORTH ELEVATION ▽

NORTH ELEVATION ▽

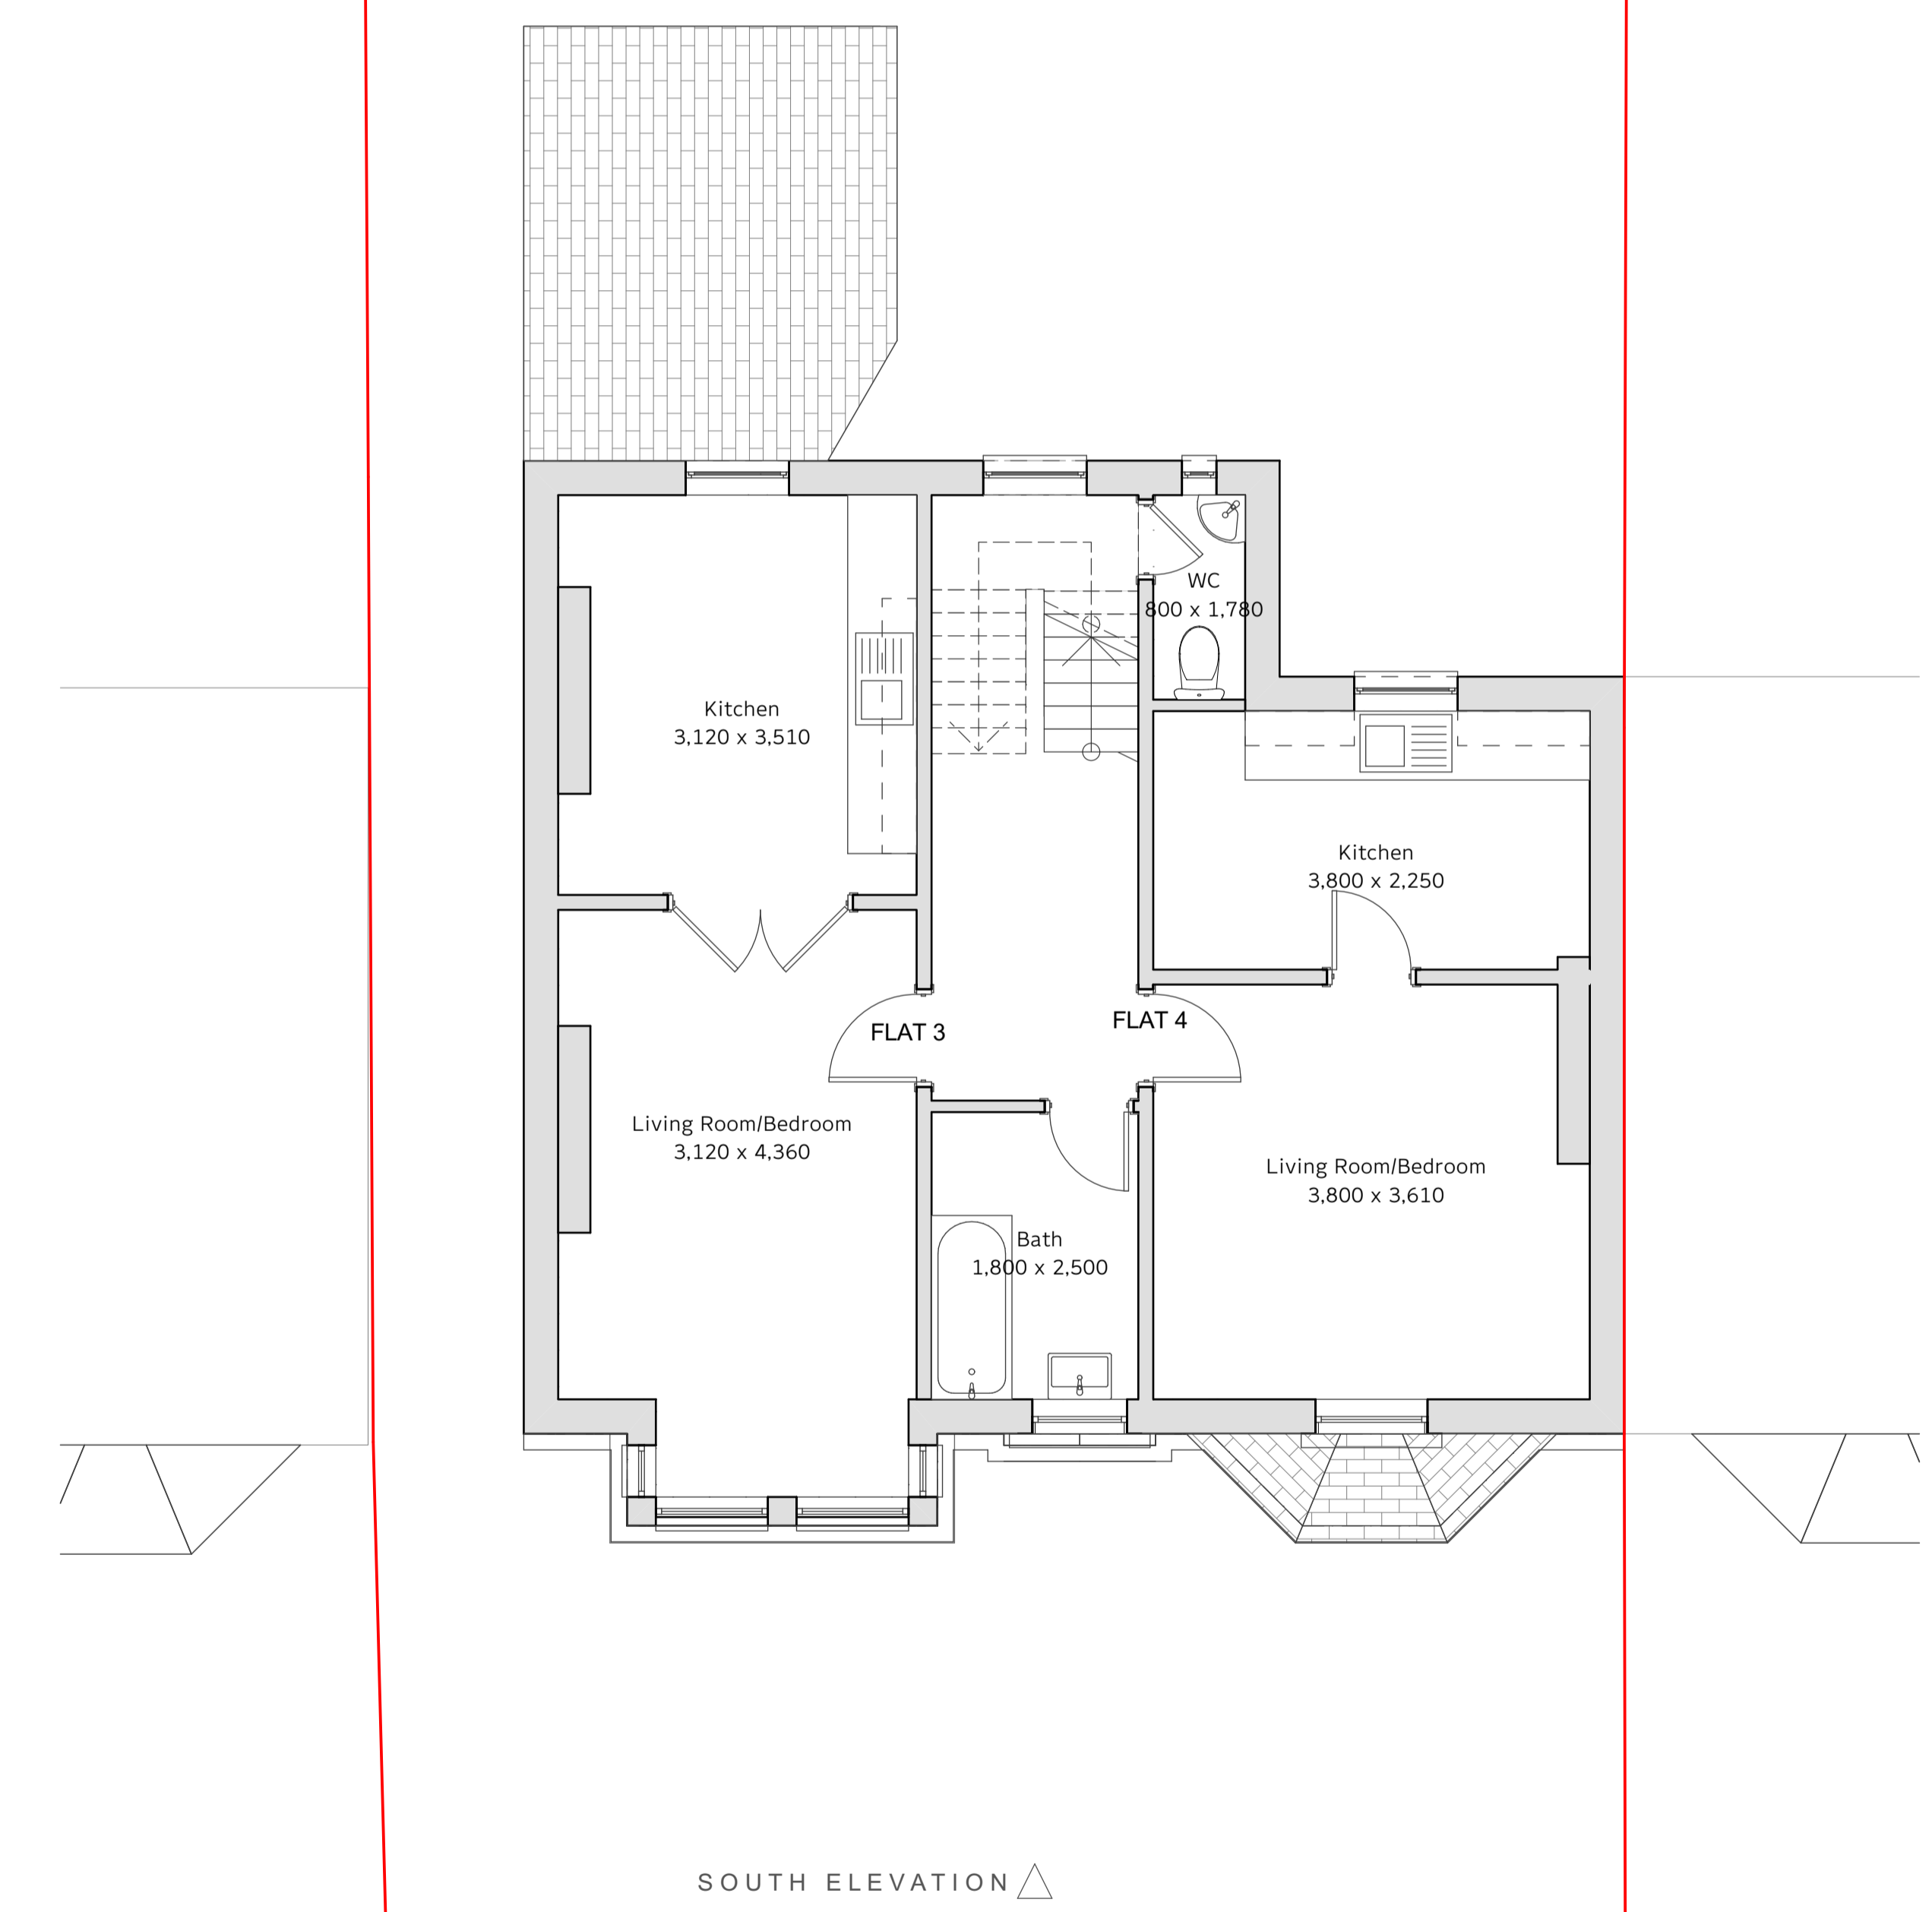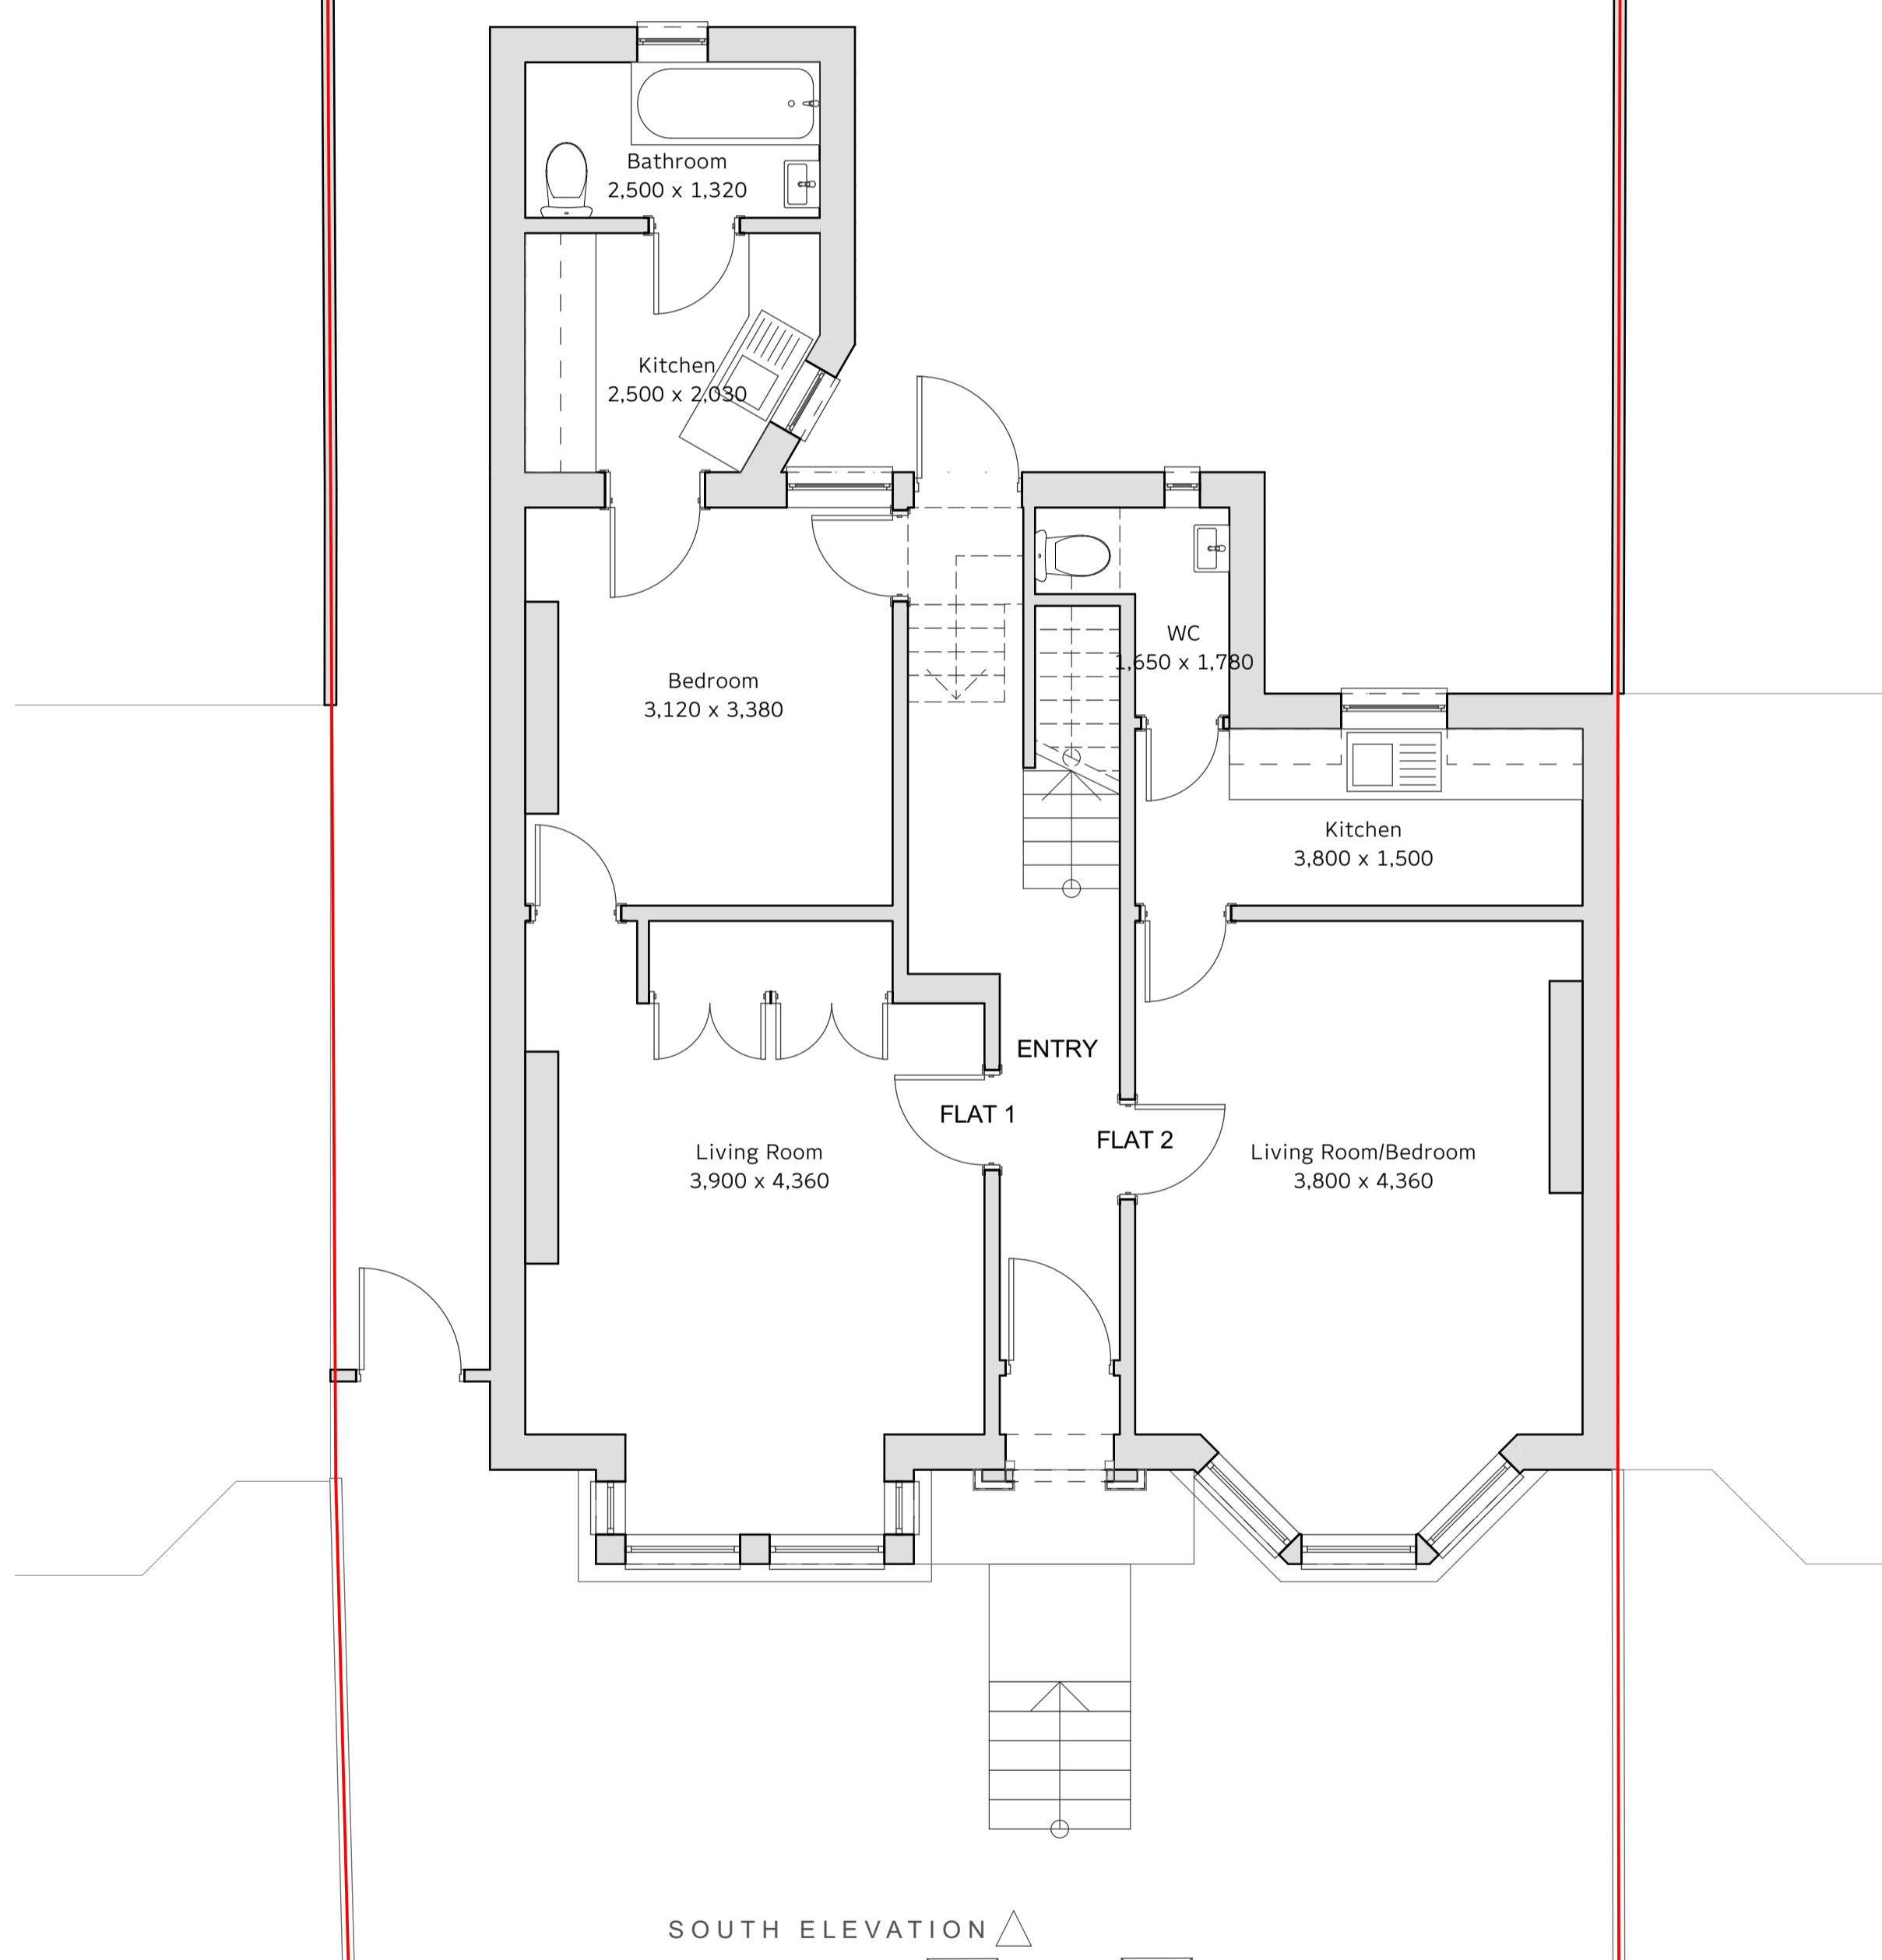

SOUTH ELEVATION ▽

SOUTH ELEVATION ▽

EXISTING


GROUND

1:50

EXISTING

FIRST

1:50


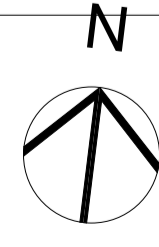


Looking to extend your home?  
 Call for a free consultation today;  
 020 8954 6291  
 www.yooparchitects.co.uk  
 YOOP Architects, your local architect

	Office 128, 28A Church Road, Stanmore, Middlesex, HA7 4AW, England 020 8954 6291 studio@yooparchitects.co.uk	Notes	Scale Bar	Scale	Purpose of Issue	Date of Issue	Project	Project No.	Layout Title	Drawing Number	Revision
		This drawing is copyright of YOOP Architects. Drawing for planning purposes, not construction		1:50 @ A1 1:100 @ A3	PLANNING	Thursday, September 8, 2022	Extension & Refurbishment 27 Sherriff Road, London, NW6 2AS	2022/000	EXISTING GROUND AND FIRST FLOOR	022/EX/100	

NORTH ELEVATION ▽

NORTH ELEVATION ▽

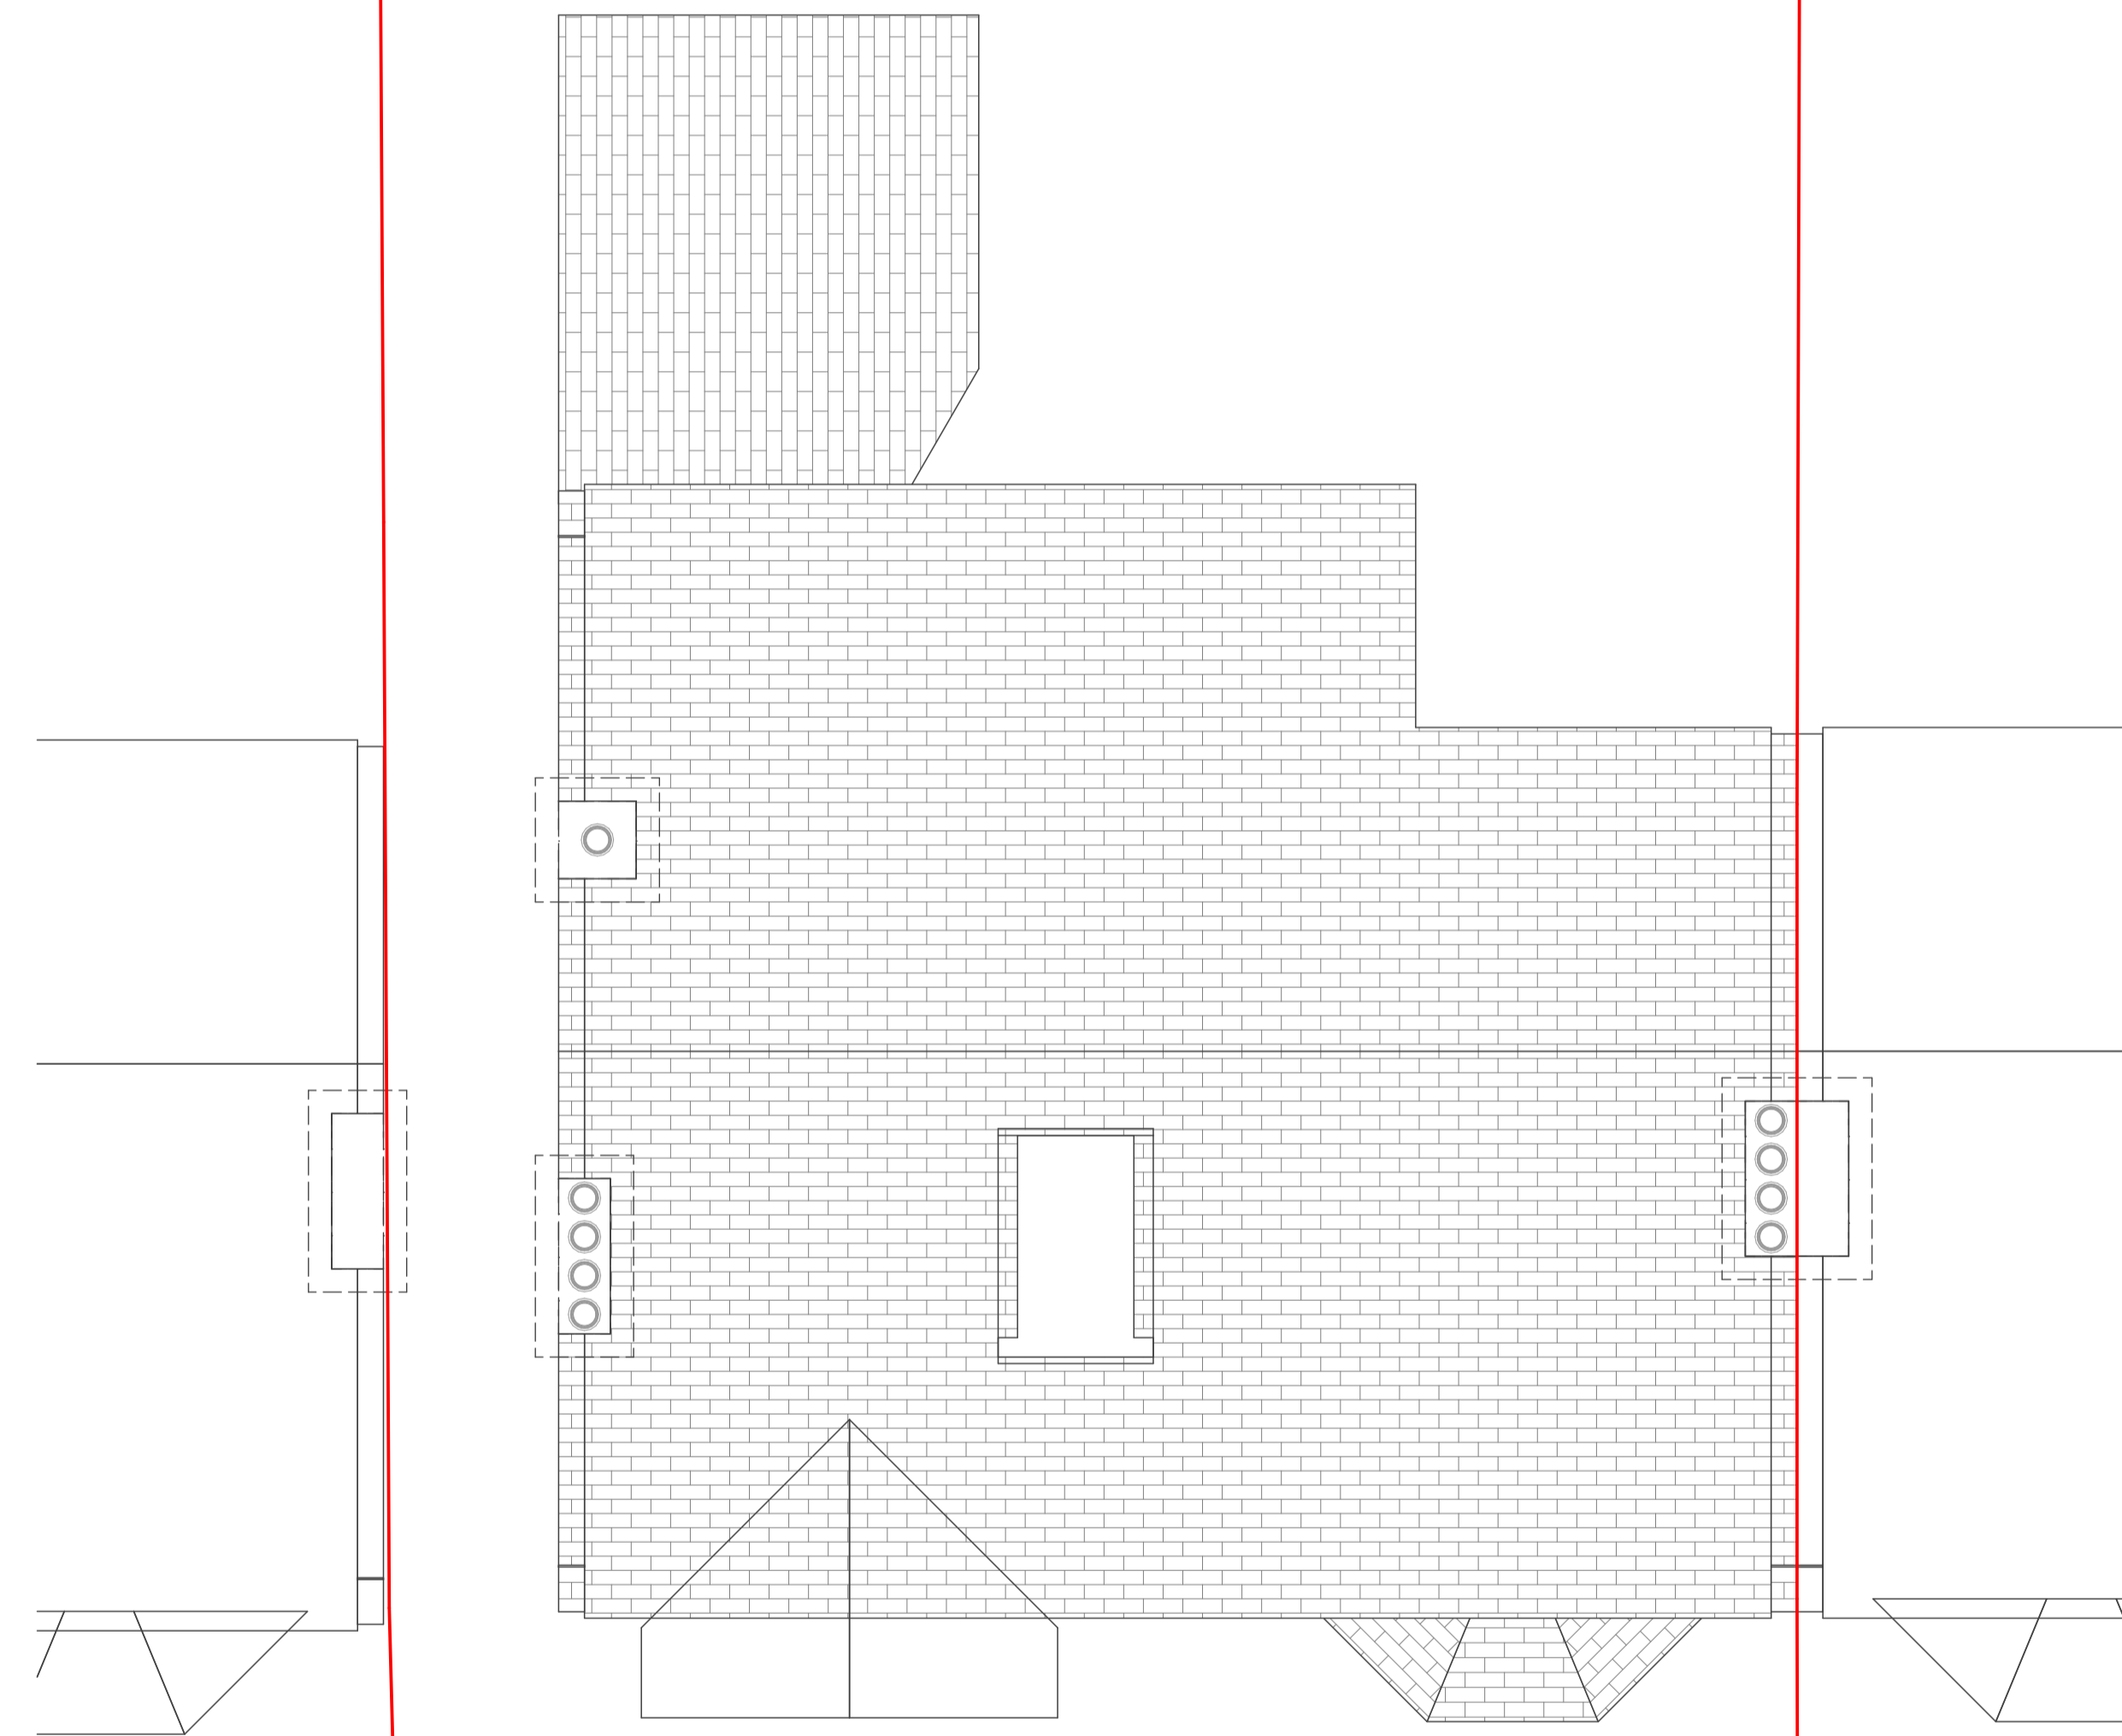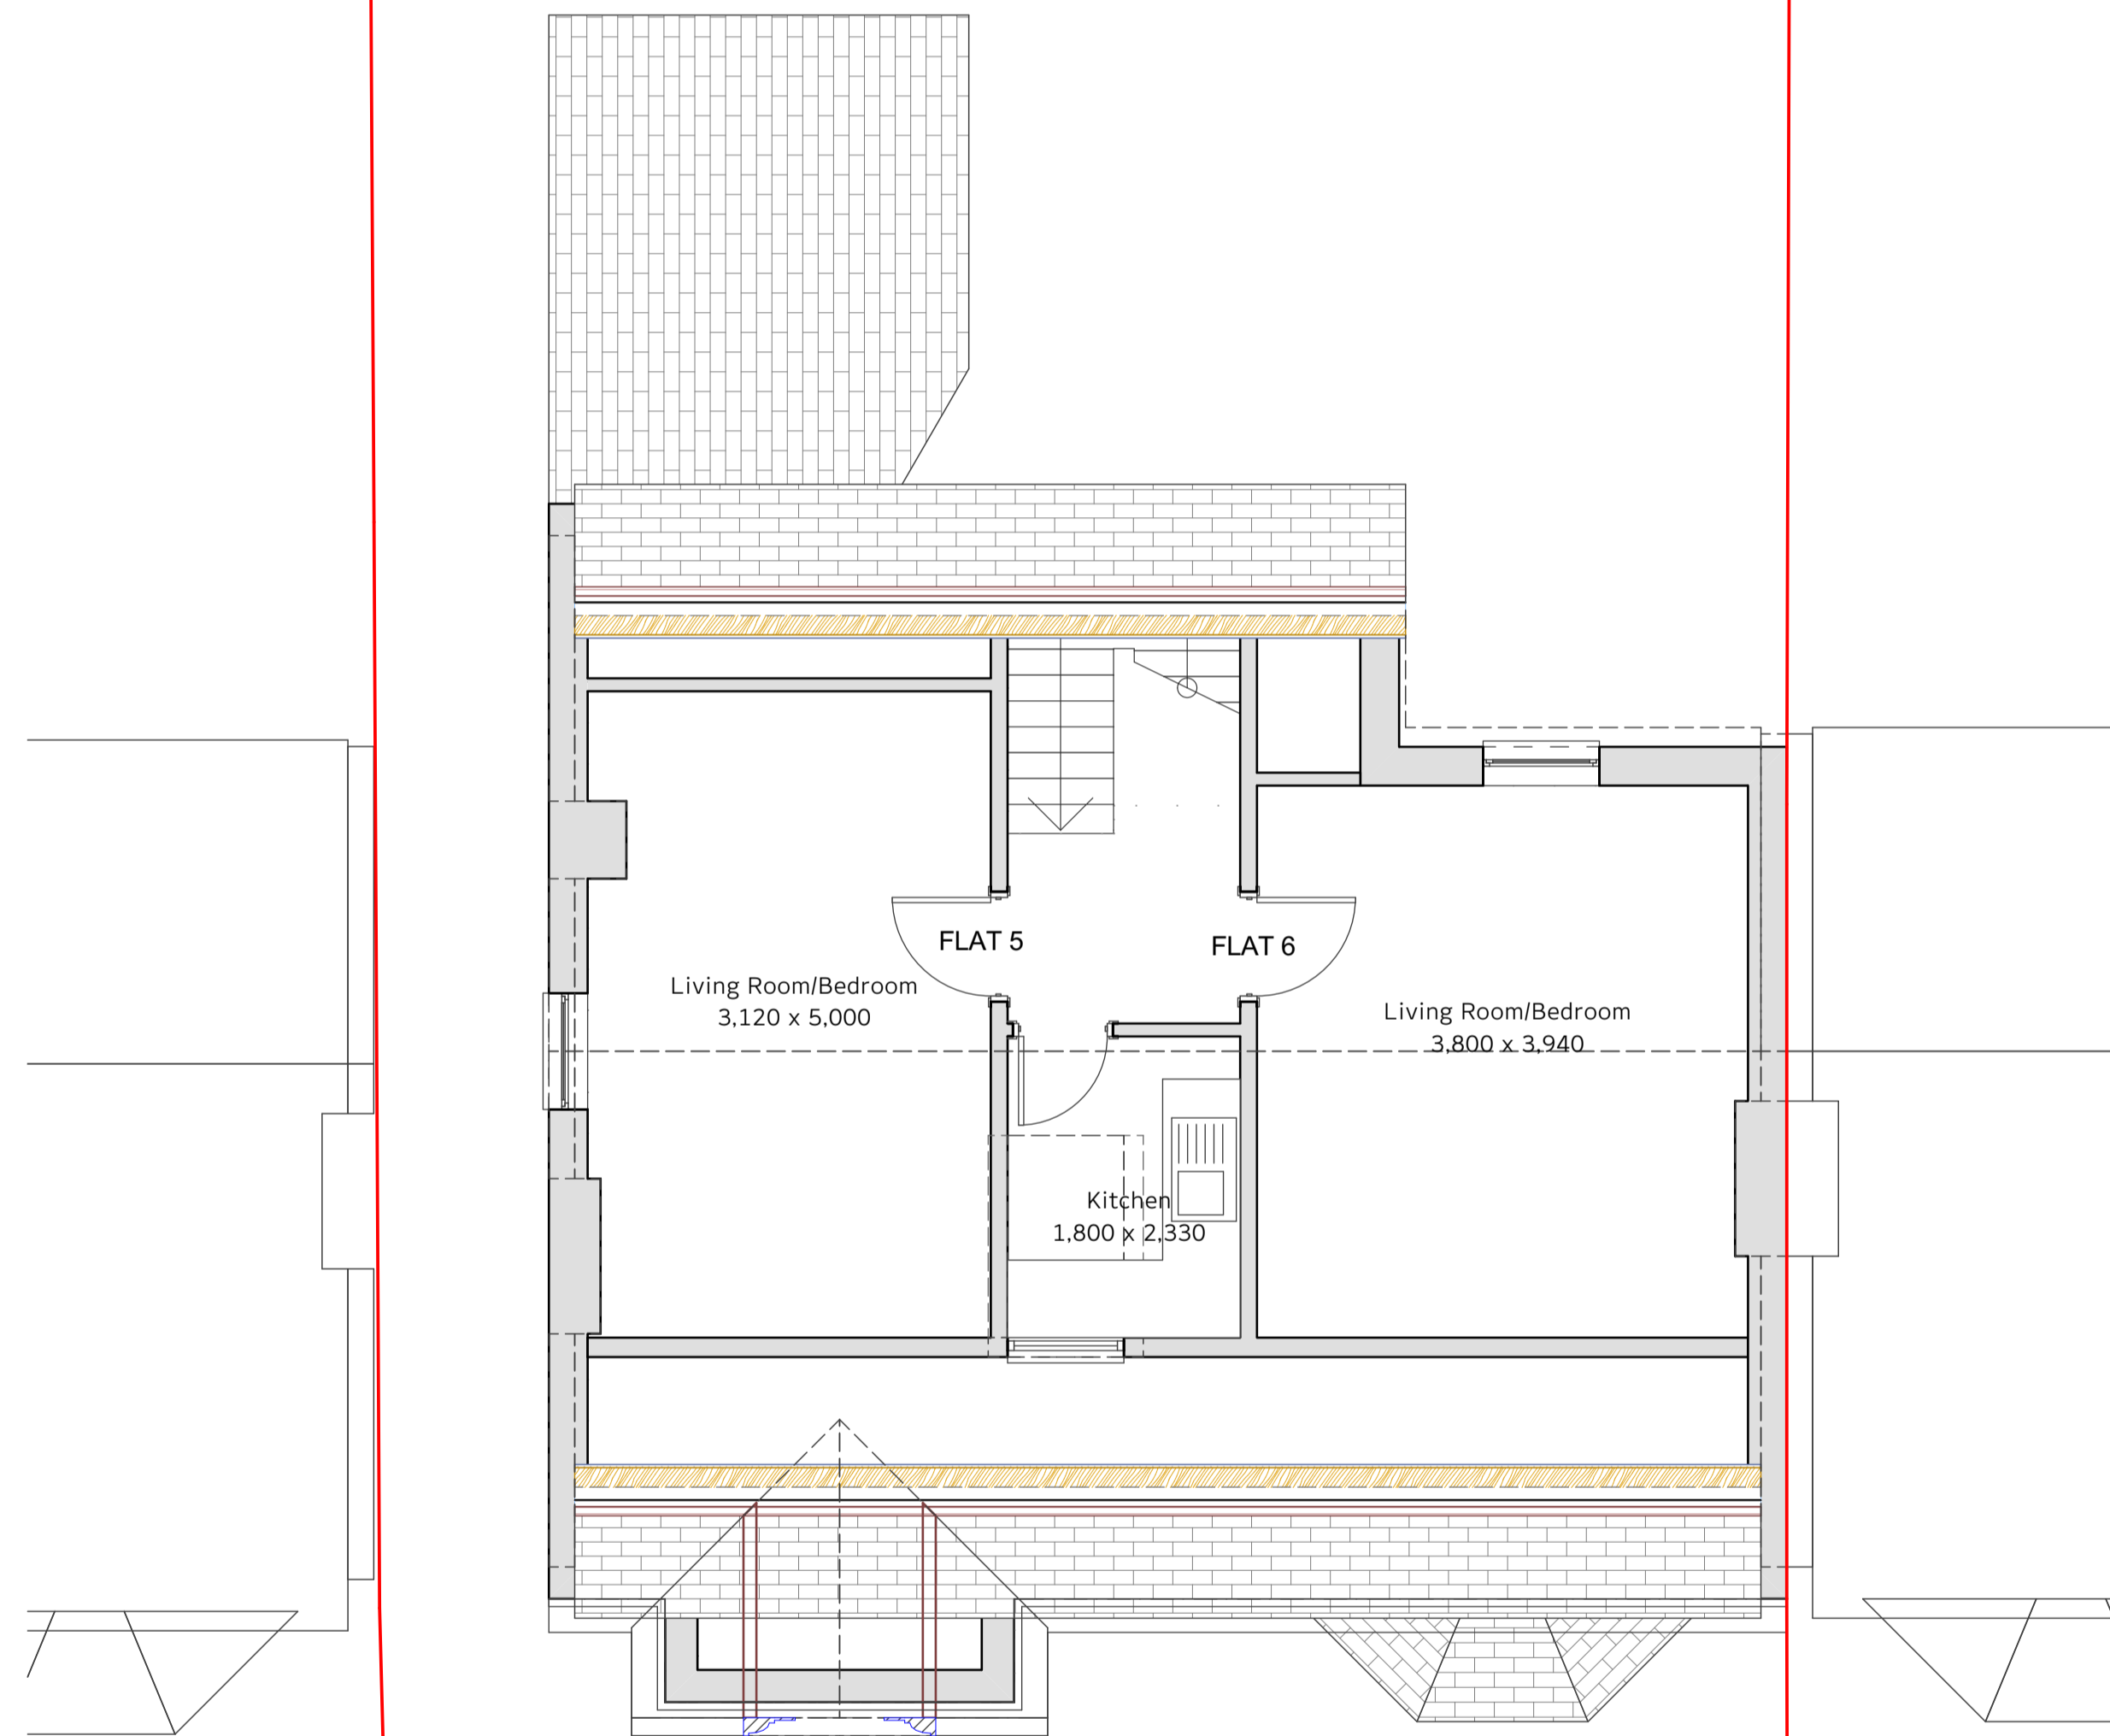

SOUTH ELEVATION ▲

SOUTH ELEVATION ▲

EXISTING


ATTIC

1:50


EXISTING

ROOF

1:50

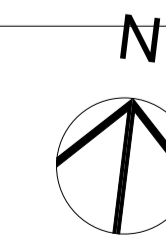


Looking to extend your home?  
 Call for a free consultation today;  
 020 8954 6291  
 www.yooparchitects.co.uk  
 YOOP Architects, your local architect

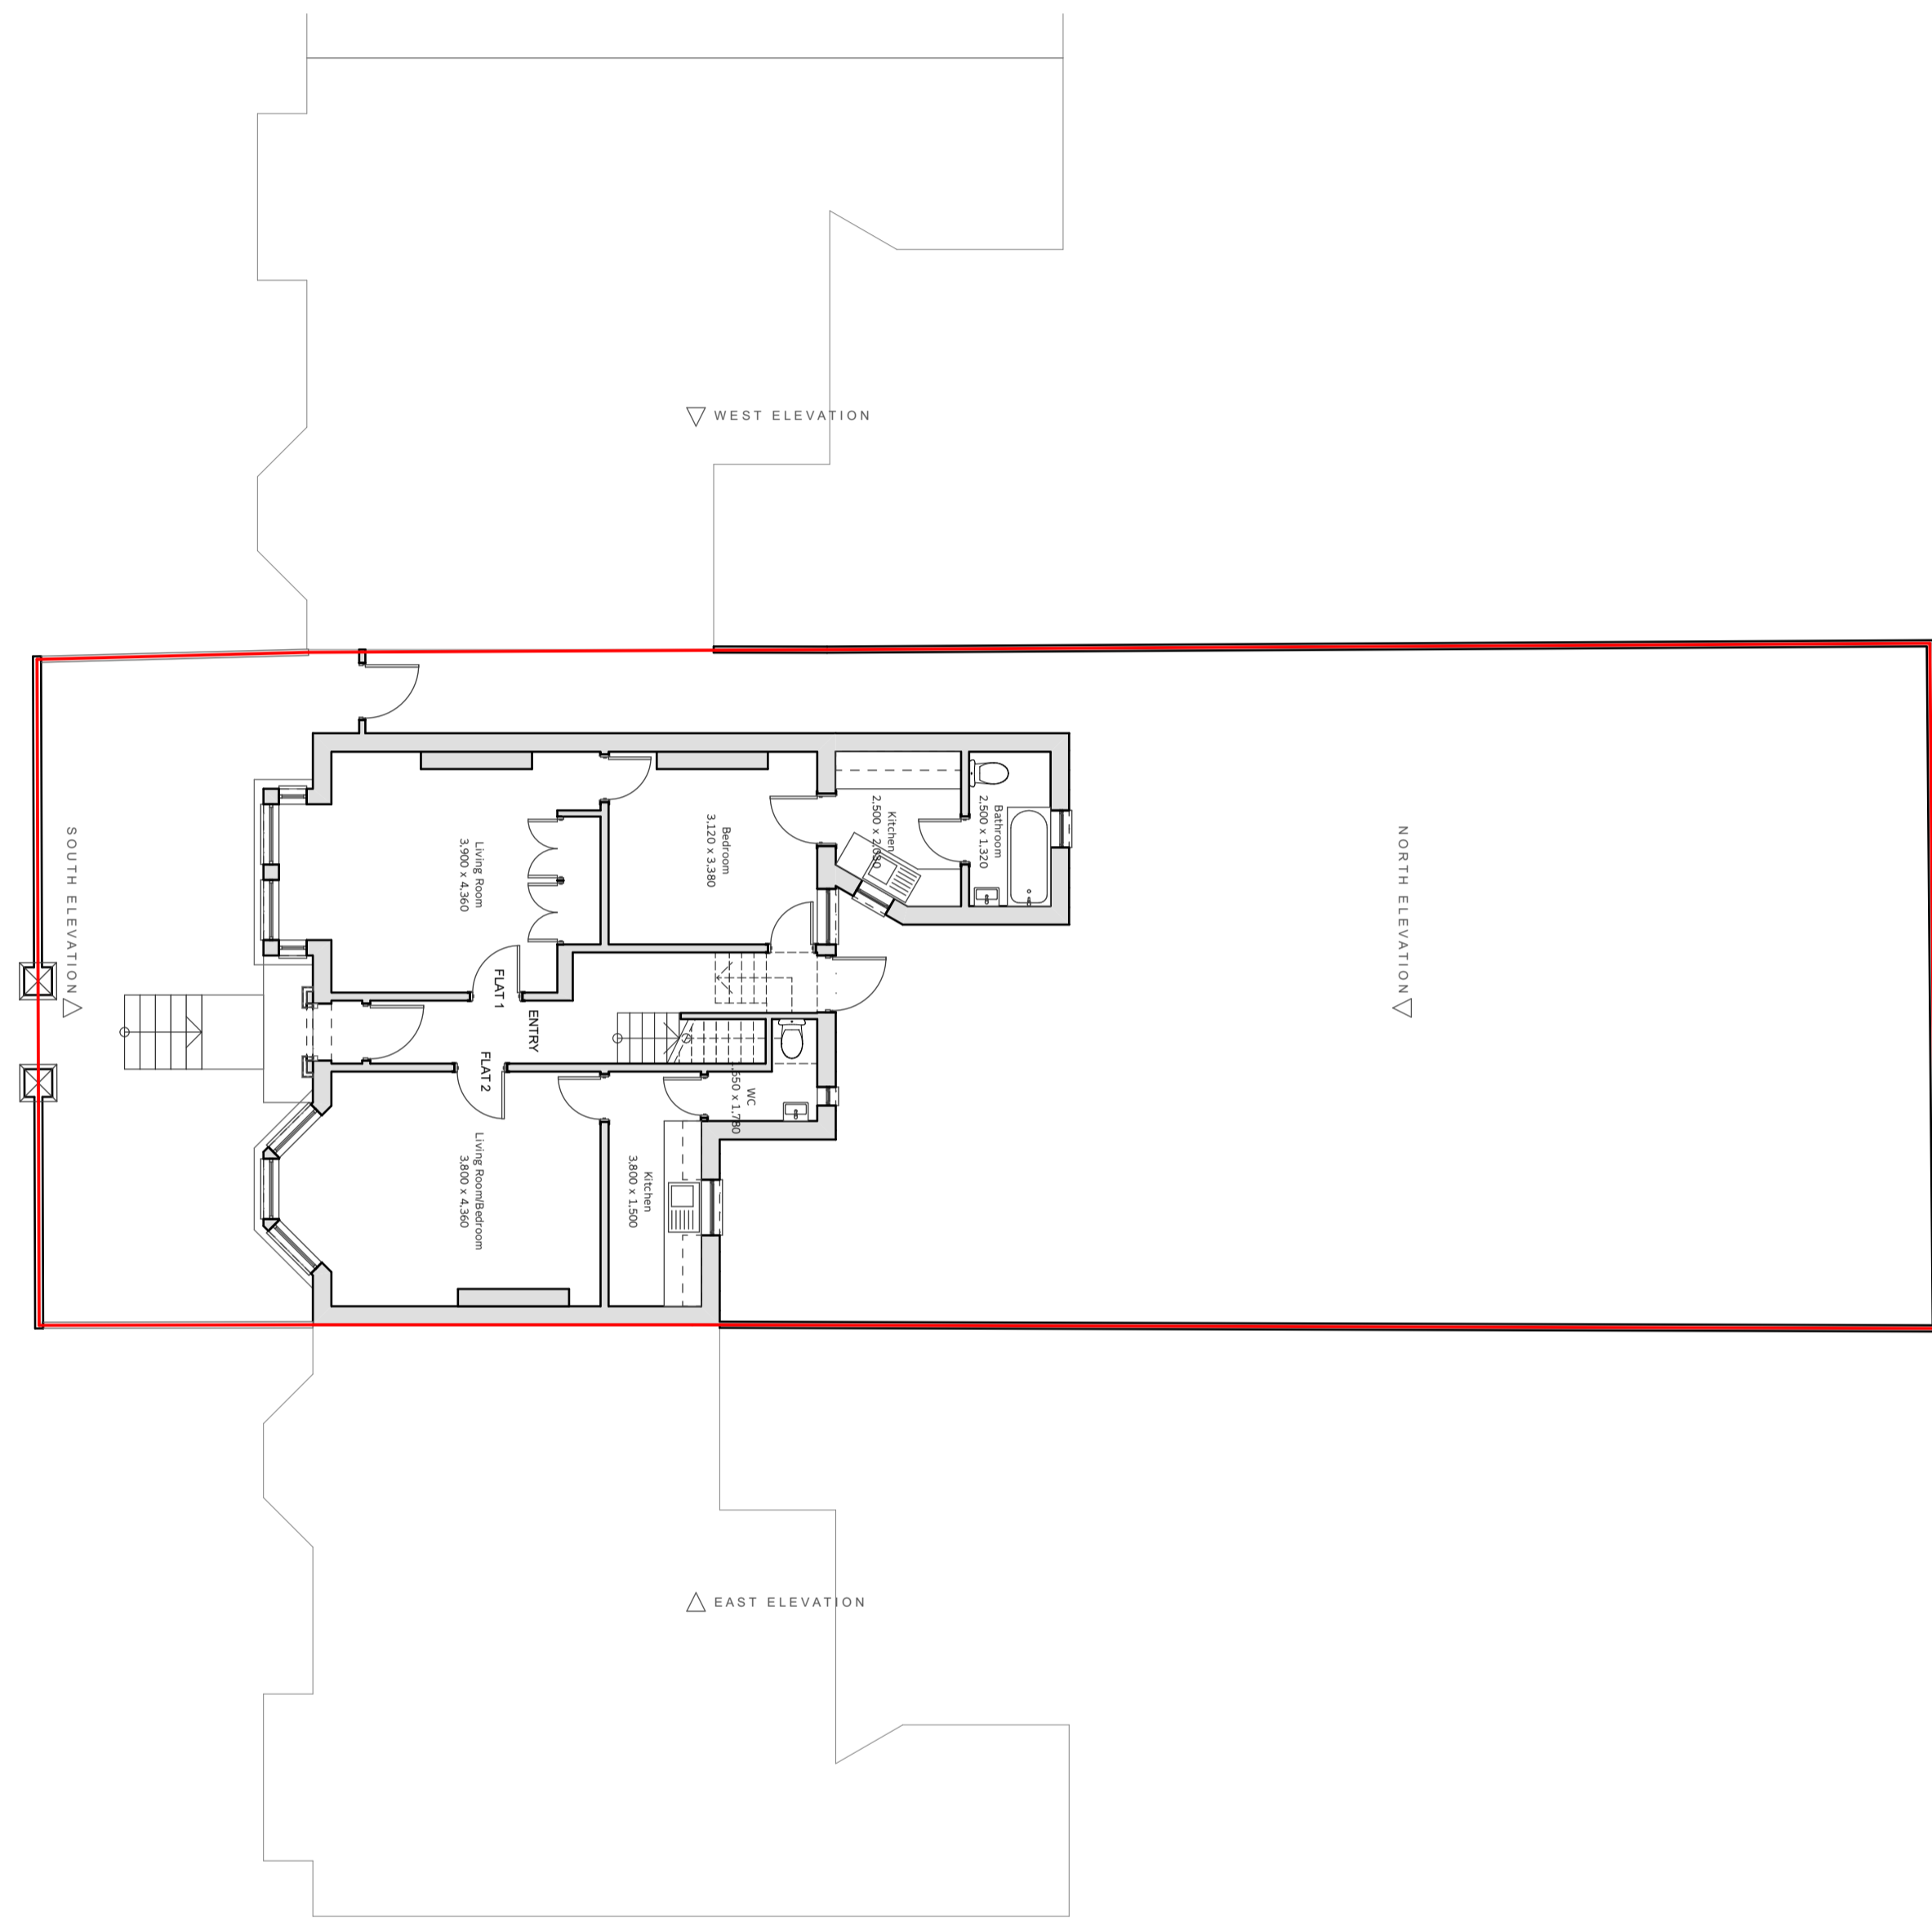

EXISTING

GROUND

1:100

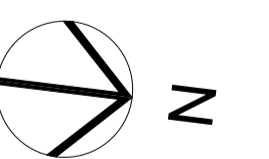






EXISTING SOUTH ELEVATION 1:50



EXISTING EAST ELEVATION 1:50

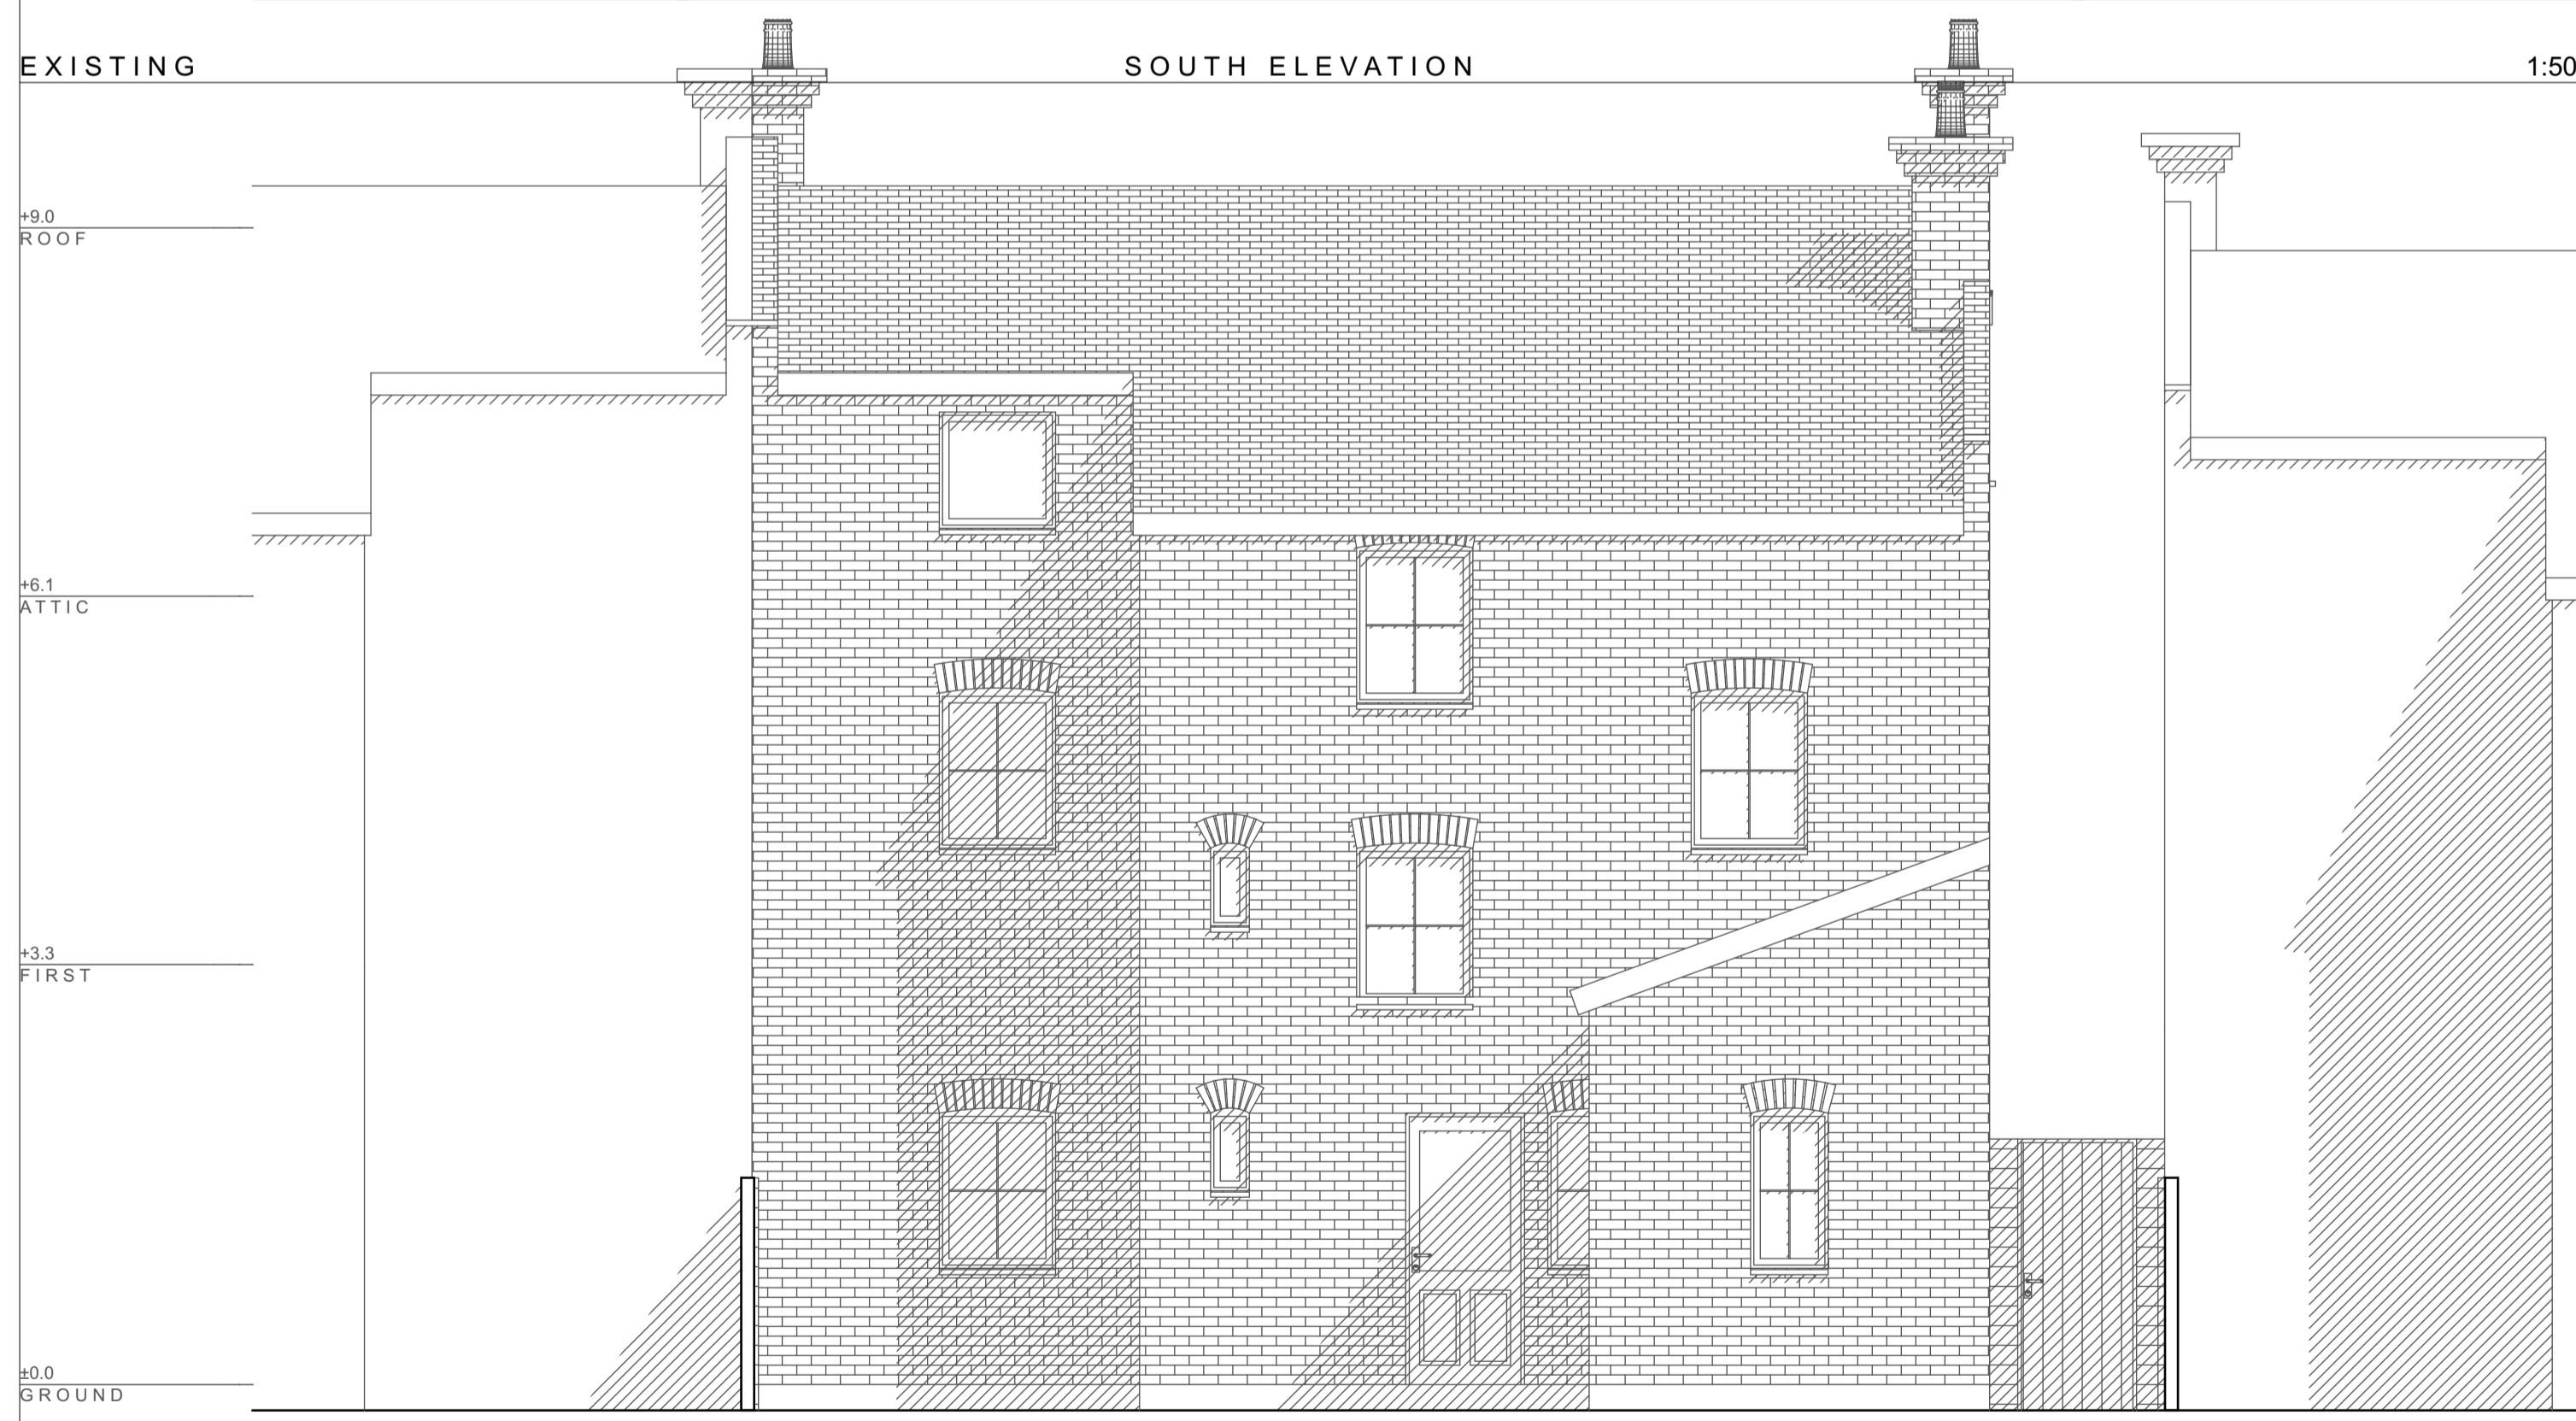

EXISTING NORTH ELEVATION 1:50



EXISTING WEST ELEVATION 1:50

Looking to extend your home?  
 Call for a free consultation today;  
 020 8954 6291  
 www.yooparchitects.co.uk  
 YOOP Architects, your local architect



EXISTING SITE SECTION 1:50


Looking to extend your home?  
 Call for a free consultation today;  
 020 8954 6291  
 www.yooparchitects.co.uk  
 YOOP Architects, your local architect

	Office 128, 28A Church Road, Stanmore, Middlesex, HA7 4AW, England 020 8954 6291 studio@yooparchitects.co.uk	Notes This drawing is copyright of YOOP Architects. Drawing for planning purposes, not construction	Scale Bar 	Scale <b>@A1</b> <b>1:100 @A3</b>	Purpose of Issue <b>PLANNING</b>	Date of Issue Thursday, September 8, 2022	Project <b>Extension &amp; Refurbishment</b> 27 Sherriff Road, London, NW6 2AS	Project No. 2022/000	Layout Title <b>SITE SECTION</b>	Drawing Number <b>022/EX/140</b>	Revision





EXISTING SECTION 1:50

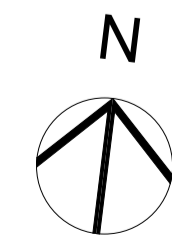

Looking to extend your home?  
 Call for a free consultation today;  
 020 8954 6291  
 www.yooparchitects.co.uk  
 YOOP Architects, your local architect

	Office 128, 28A Church Road, Stanmore, Middlesex, HA7 4AW, England 020 8954 6291 studio@yooparchitects.co.uk	Notes	Scale Bar	Scale	Purpose of Issue	Date of Issue	Project	Project No.	Layout Title	Drawing Number	Revision
		This drawing is copyright of YOOP Architects. Drawing for planning purposes, not construction		1:50 @ A1 1:100 @ A3	<b>PLANNING</b>	Thursday, September 8, 2022	Extension & Refurbishment 27 Sherriff Road, London, NW6 2AS	2022/000	EXISTING SECTION A-A	022/EX/141	




EXISTING

SECTION

1:50

Looking to extend your home?  
 Call for a free consultation today;  
 020 8954 6291  
 www.yooparchitects.co.uk  
 YOOP Architects, your local architect

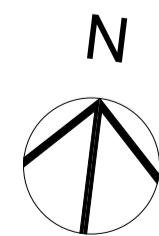

	Office 128, 28A Church Road, Stanmore, Middlesex, HA7 4AW, England 020 8954 6291 studio@yooparchitects.co.uk	Notes	Scale Bar	Scale	Purpose of Issue	Date of Issue	Project	Project No.	Layout Title	Drawing Number	Revision
		This drawing is copyright of YOOP Architects. Drawing for planning purposes, not construction		1:50 @ A1 1:100 @ A3	PLANNING	Thursday, September 8, 2022	Extension & Refurbishment 27 Sherriff Road, London, NW6 2AS	2022/000	EXISTING SECTION B-B	022/EX/142	



