


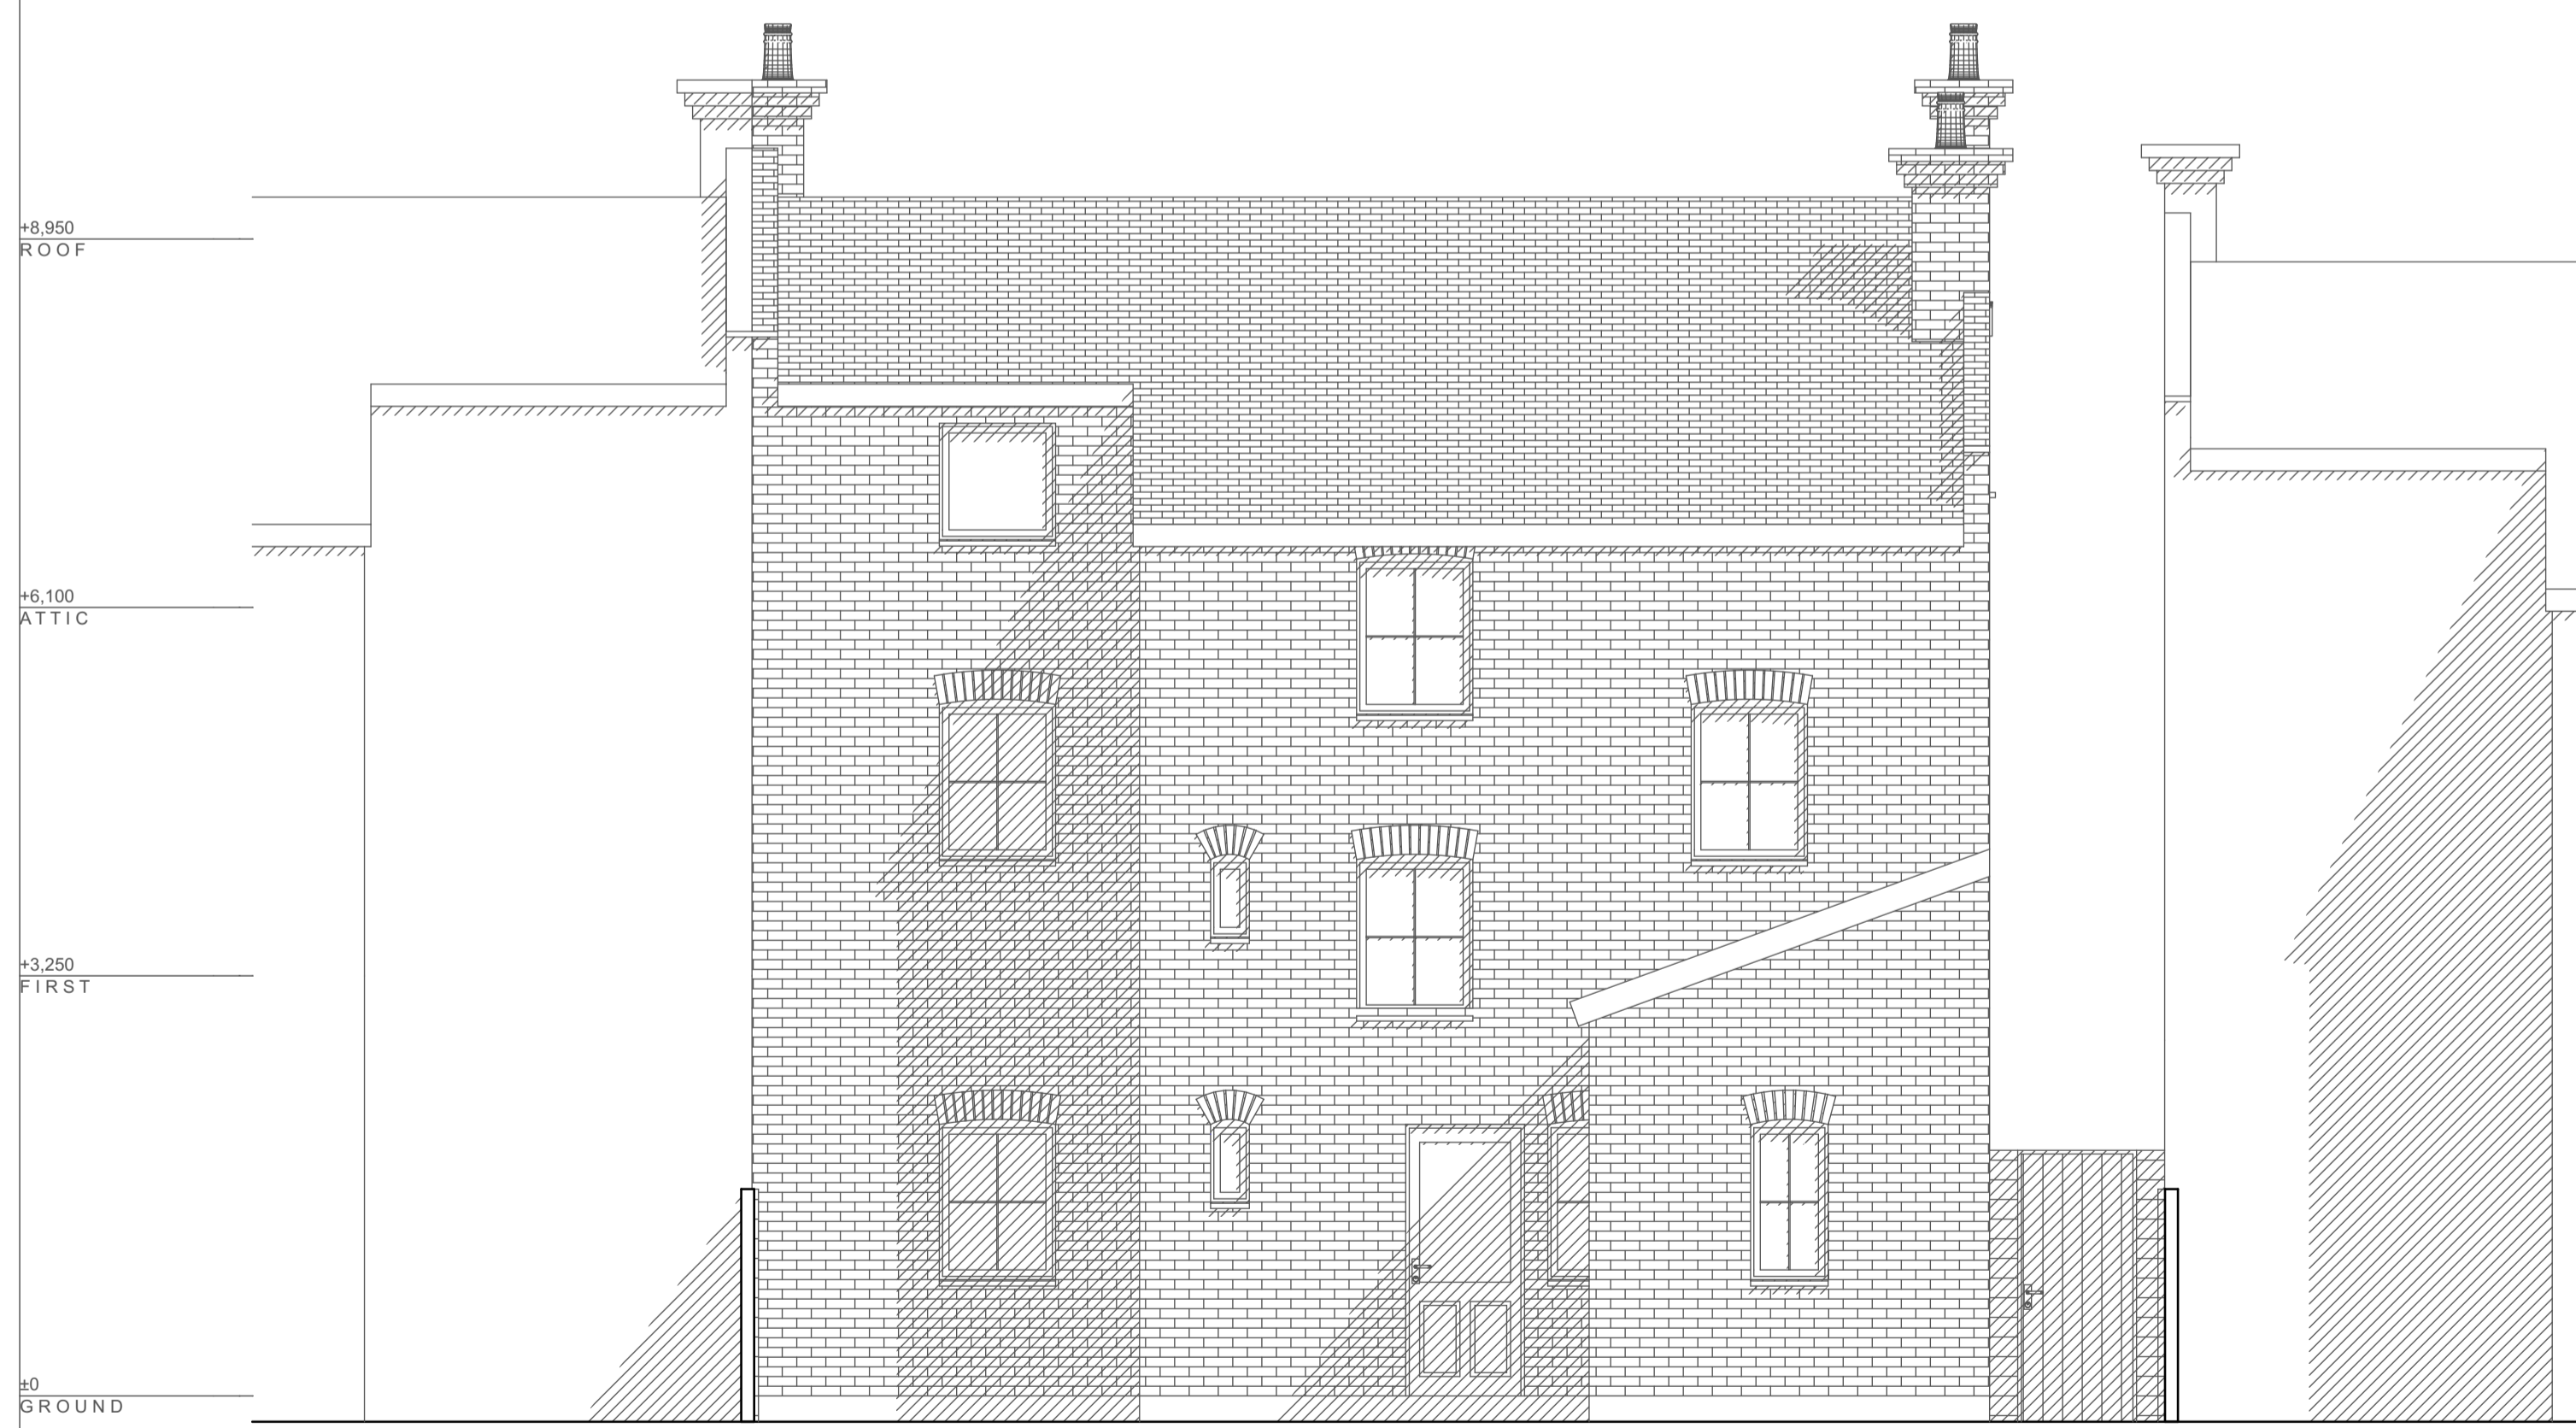

PROPOSED SOUTH ELEVATION 1:50



PROPOSED EAST ELEVATION 1:50



PROPOSED NORTH ELEVATION 1:50



PROPOSED WEST ELEVATION 1:50

NO CHANGES

Existing
New

Looking to extend your home?
Call for a free consultation today;
020 8954 6291
www.yooparchitects.co.uk
YOOP Architects, your local architect

	Office 128, 28A Church Road, Stanmore, Middlesex, HA7 4AW, England 020 8954 6291 studio@yooparchitects.co.uk	Notes This drawing is copyright of YOOP Architects. Drawing for planning purposes, not construction	Scale Bar 	Scale 1:50 @ A1 1:100 @ A3	Purpose of Issue PLANNING	Date of Issue Friday, 23 September 2022	Project Refurbishment 27 Sherriff Road, London, NW6 2AS	Project No. 2022/000	Layout Title PROPOSED ELEVATIONS	Drawing Number 022/PR/220	Revision