



PROPOSED

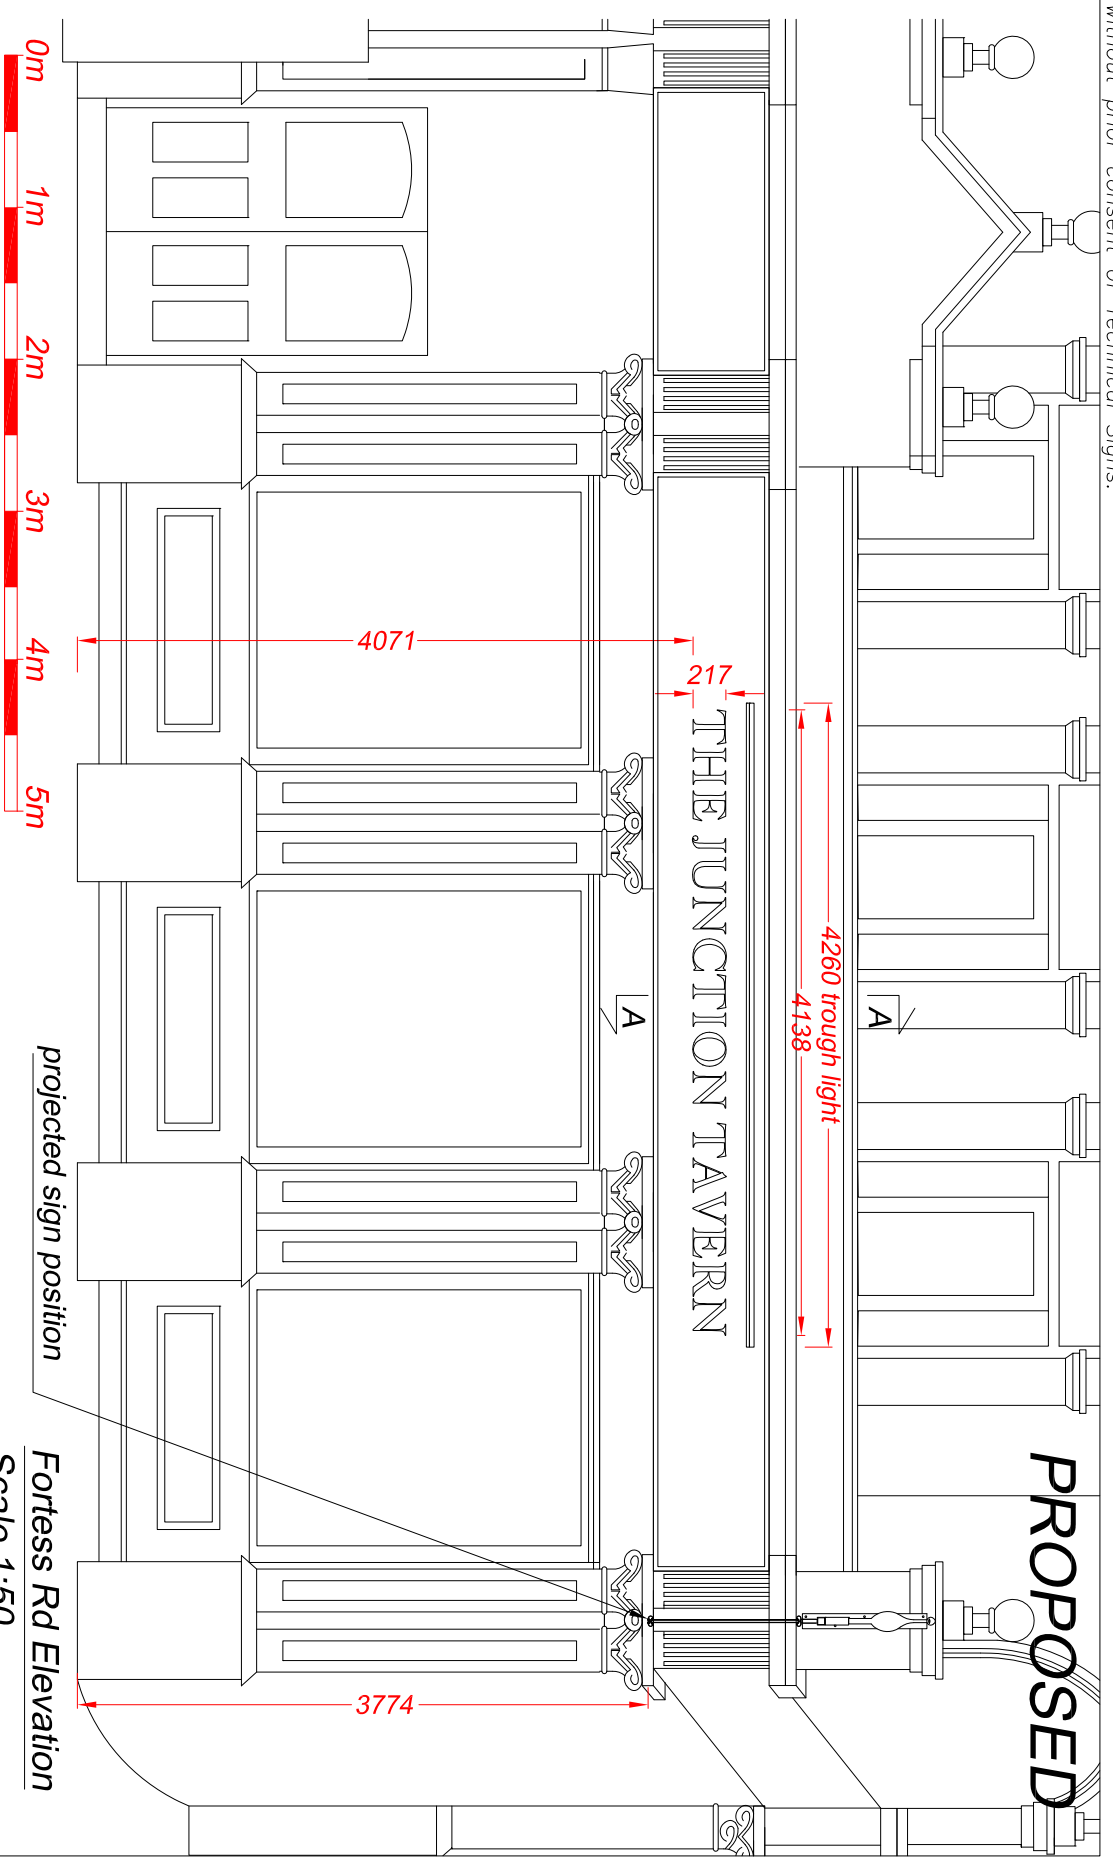

Fortress Rd Elevation
Scale 1:50

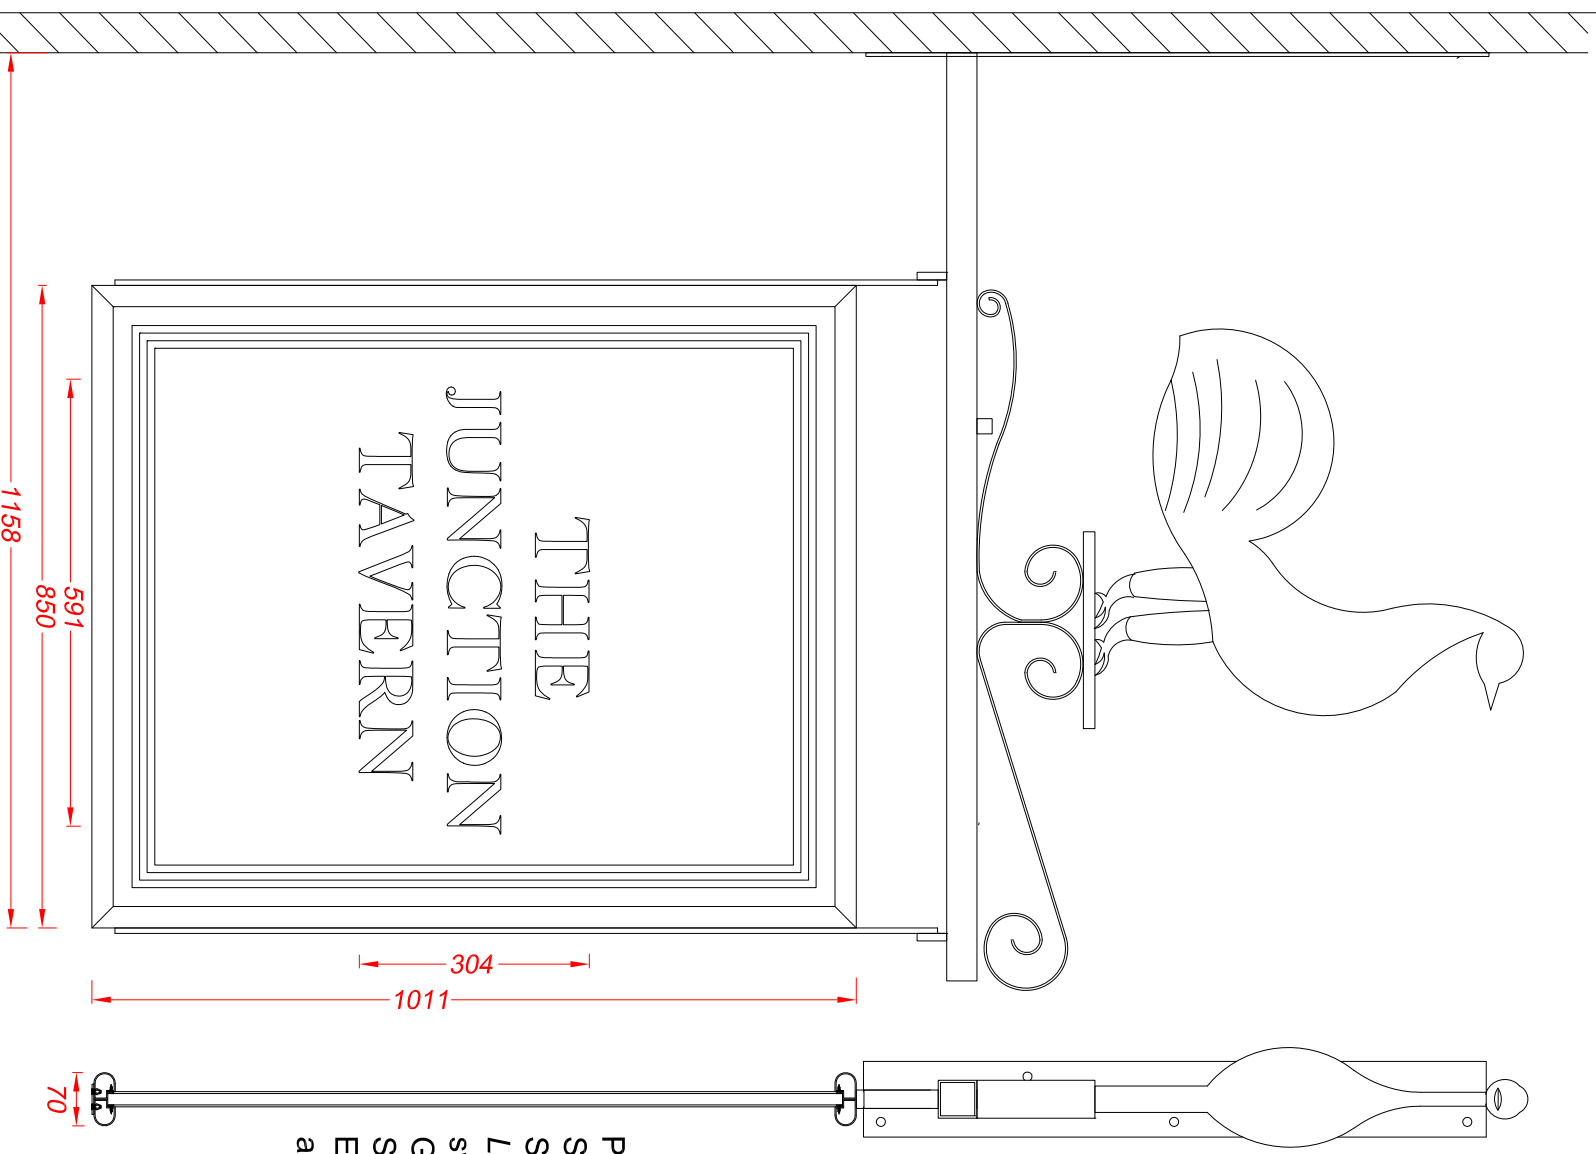


Projected sign - 1 off
Scale 1:10

Sign is a Little Greene Slaked Lime hanging panel fitted within a Little Greene Slaked Lime bull nosed frame that is fixed to welded swing blocks.
Gold signwritten text is applied to the panel faces.
Sign hangs from the existing black steel projecting arm.
Externally illuminated by two black spot lights fixed to the wall which are fitted with low energy warm white LEDs.




A Smaller trough light

05/10/22

 <p>Technical Signs Floor 1 - Unit 3 Hille Business Centre 132 St Albans Road Watford, Herts, WD24 4AE Tel: 01923 811999 Fax: 01923 811998 Email: info@technicalsigns.co.uk</p>		Client The Junction Tavern	
		Address/Job details 101 Fortress Rd Kentish Town NW5 1AG	
Proposed Signage		Job No -	
Drawn by DN	Date 18/09/22	Drawing No 596628-3	
Scale As specified (A3)	Rev A		

PROPOSED

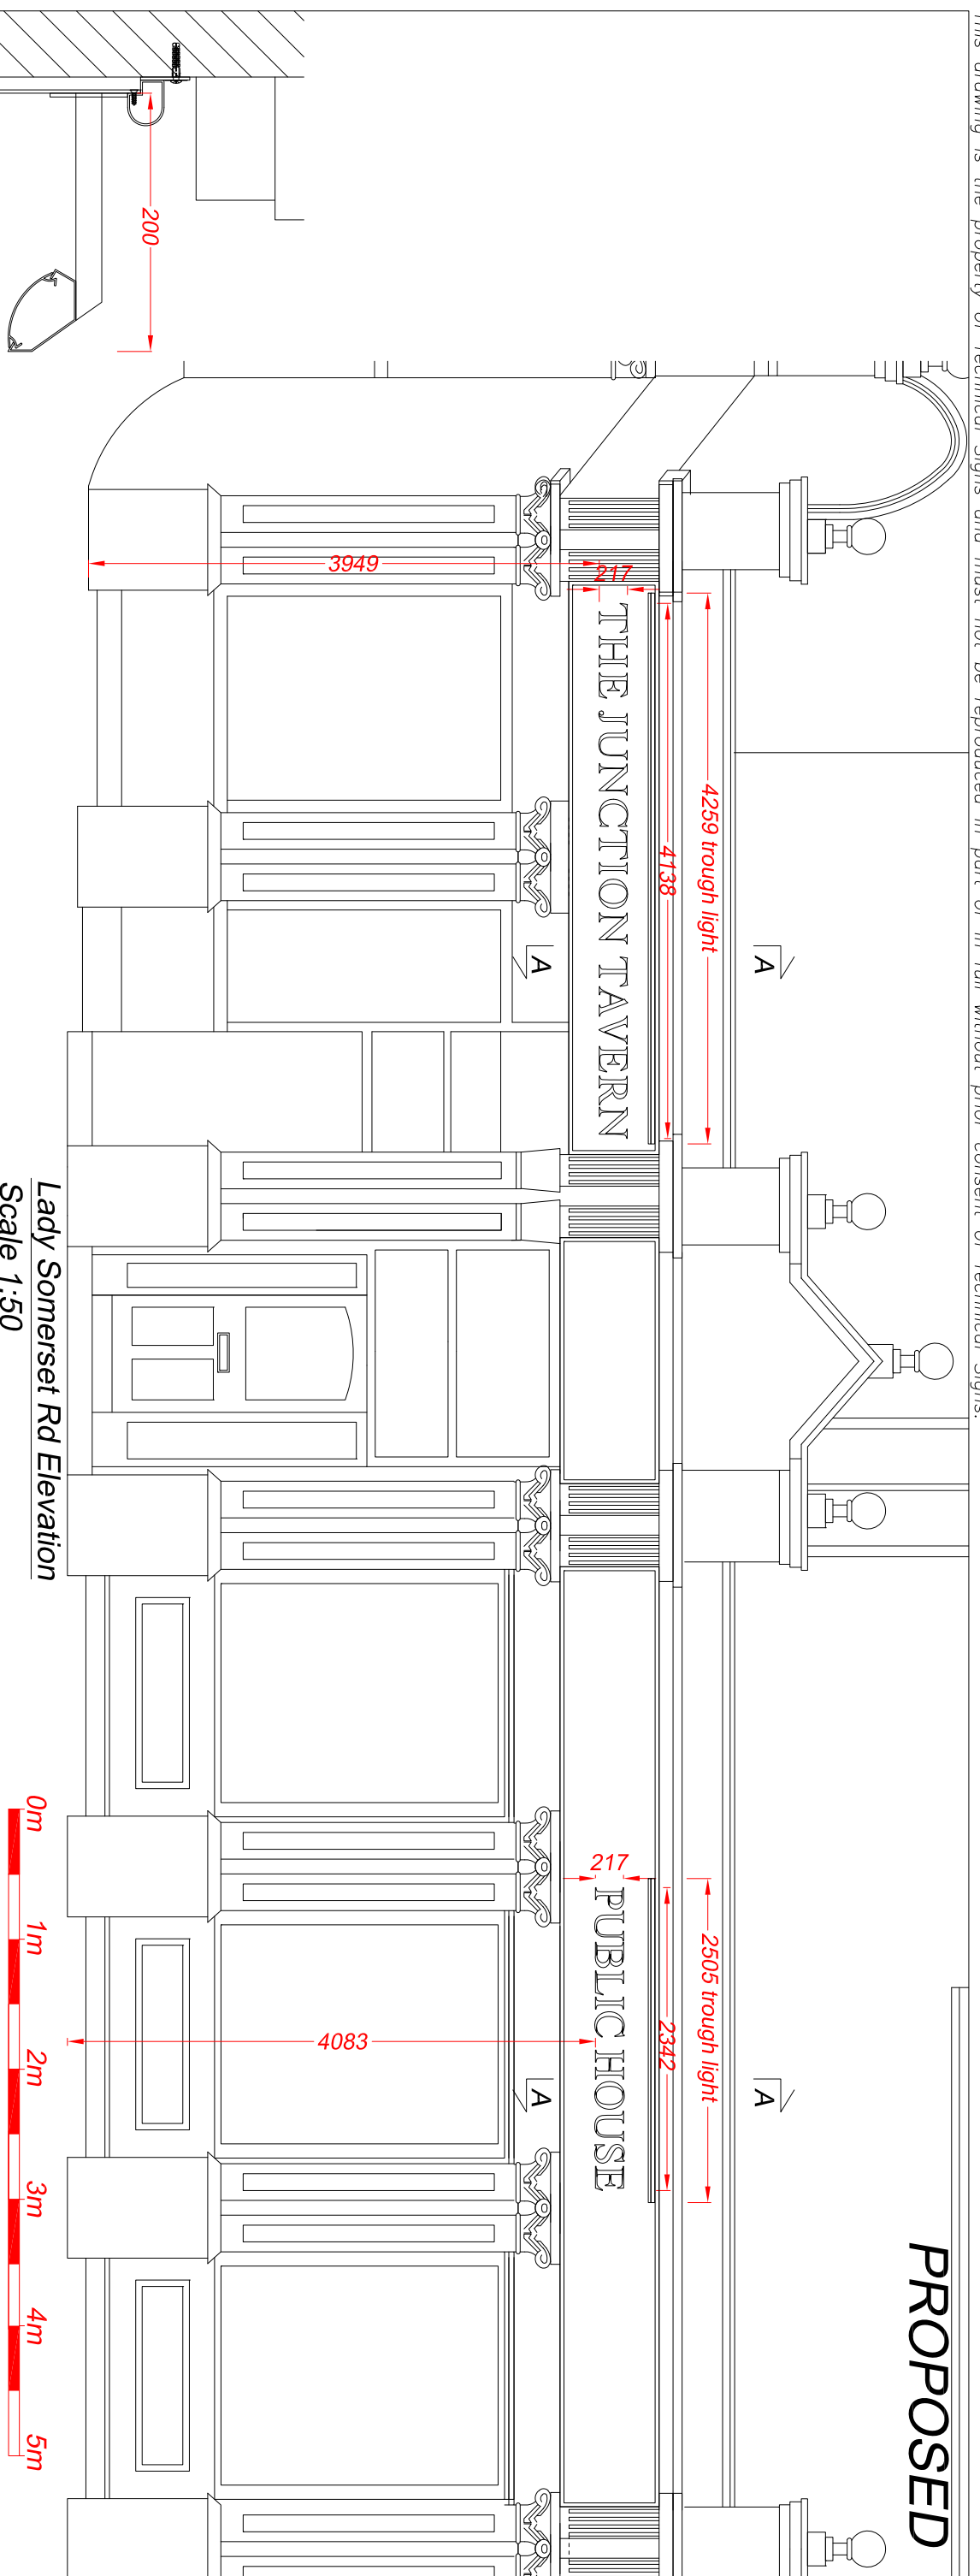

Lady Somerset Rd Elevation
Scale 1:50

Section A-A through the text
Scale 1:5

Flat aluminium panels fitted within a bullnosed extrusion frame are finished *Little Greene Slaked Lime* and are fixed to the existing fascias.

Text reading 'THE JUNCTION TAVERN' are flat cut 20mm Trovidur finished with a gold paint that are fixed to the panel face on locators. White steel trough is fitted with low energy warm white LEDs for external illumination.



A Smaller trough light

05/10/22



Technical Signs
Floor 1 - Unit 3
Hille Business Centre
132 St Albans Road
Watford, Herts, WD24 4AE
Tel: 01923 811999
Fax: 01923 811998
Email: info@technicalsigns.co.uk

Client: The Junction Tavern

Address/Job details
101 Fortress Rd
Kensish Town
NW5 1AG

Proposed Signage

Job No -

Drawn by DN Date 18/09/22
Scale As specified (A3) Drawing No 596628-4

Rev A

PLAN



Plan View
Scale 1:1250



Block Plan
Scale 1:500

- ① Text & trough light x3
- ② Projected sign

A Smaller trough lights

05/10/22



Technical Signs
Floor 1 - Unit 3
Hille Business Centre
132 St Albans Road
Watford, Herts, WD24 4AE
Tel: 01923 811999
Fax: 01923 811998
Email: info@technicalsigns.co.uk

Client The Junction Tavern

Address/Job details
101 Fortess Rd
Kensish Town
NW5 1AG

Site Plan

Job No -

Drawn by	Date
DN	18/09/22
Scale	Drawing No
As specified (A3)	596628-5

Rev	A
-----	---