


Notes:



1 0 1 2 3 4 5
SCALE 1:100 m

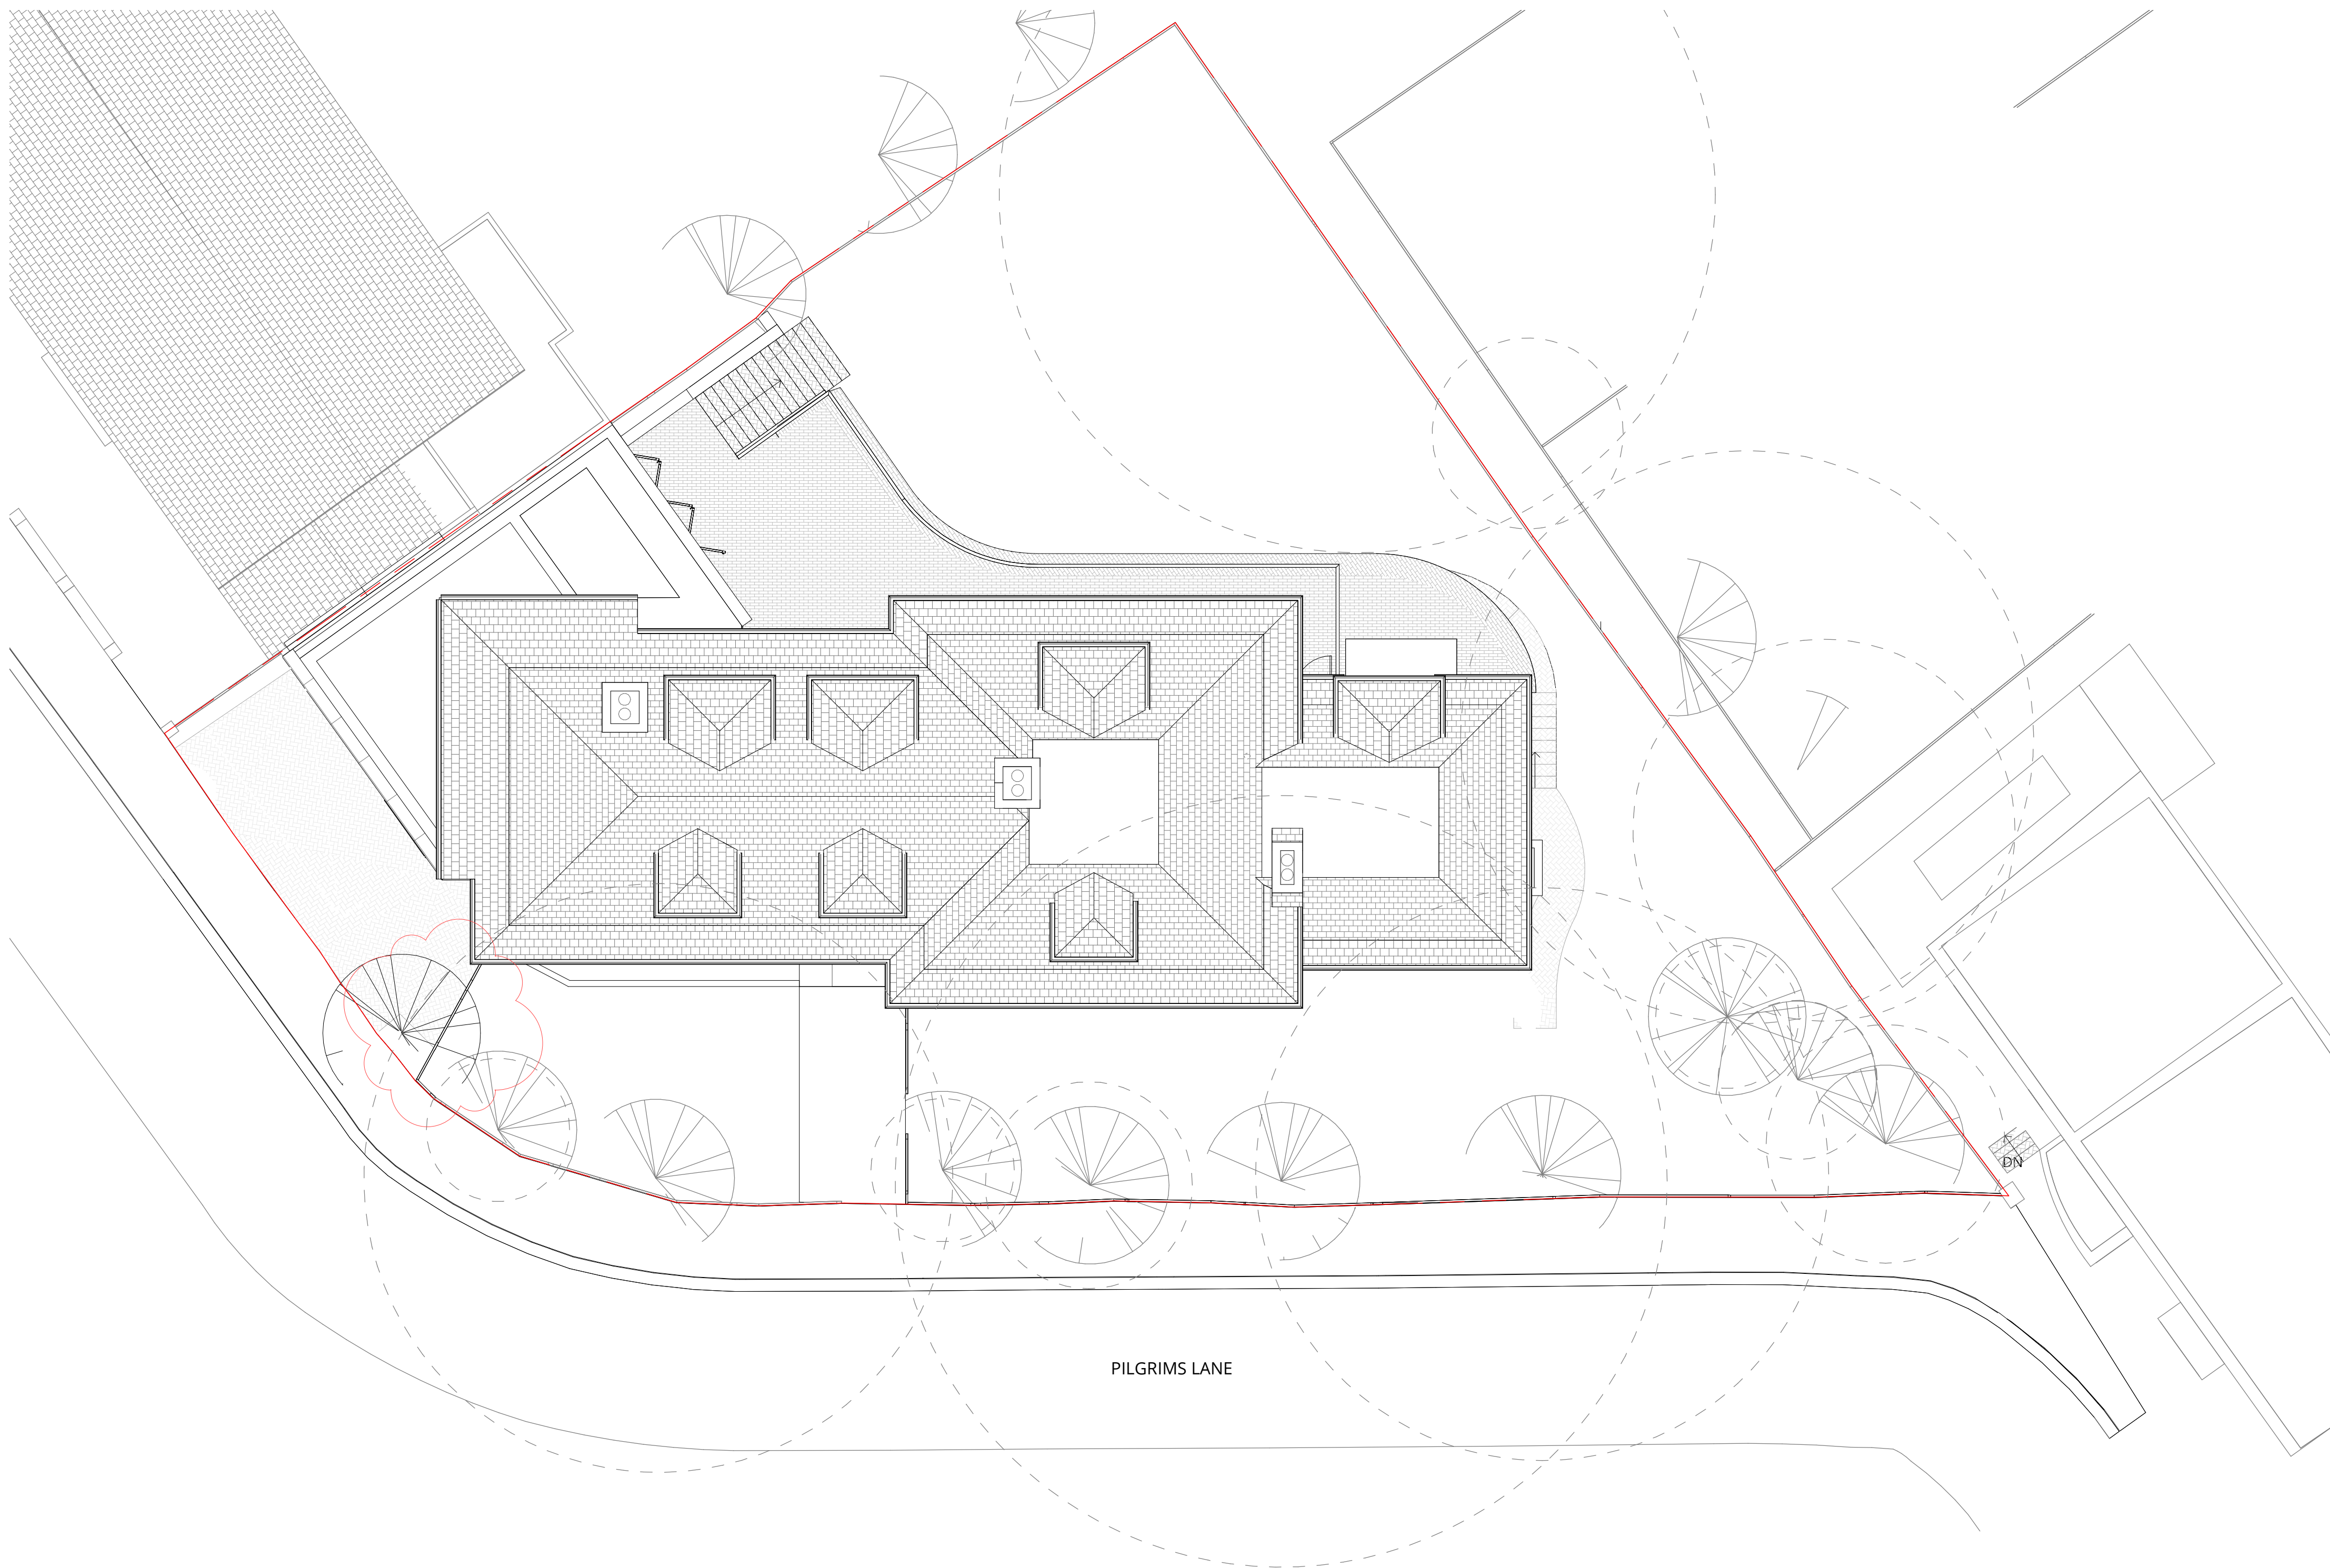

Proposed Site Plan
1 : 100

B	Front drive & fence line updated to suit planners	03.10.22		
A	Obscure glazing added, Plant area & No.10 building updated.	02.08.22		
0	First Issue	25.05.22		
Rev	Description	Date	Drawn	Clkd



16 lambton place
notting hill
london w112sh
t 02072293125
f 02072293257
e info@wolffarchitects.co.uk

status:

PLANNING

project:
12 Pilgrim's Lane
Hampstead, London

drawing title:

Proposed Site Plan

date:
01/23/07

scale:
1 : 100

dwg no:
2160-PL-011

rev no:
B