


Notes:



1 0 1 2 3 4 5
SCALE 1:100 m

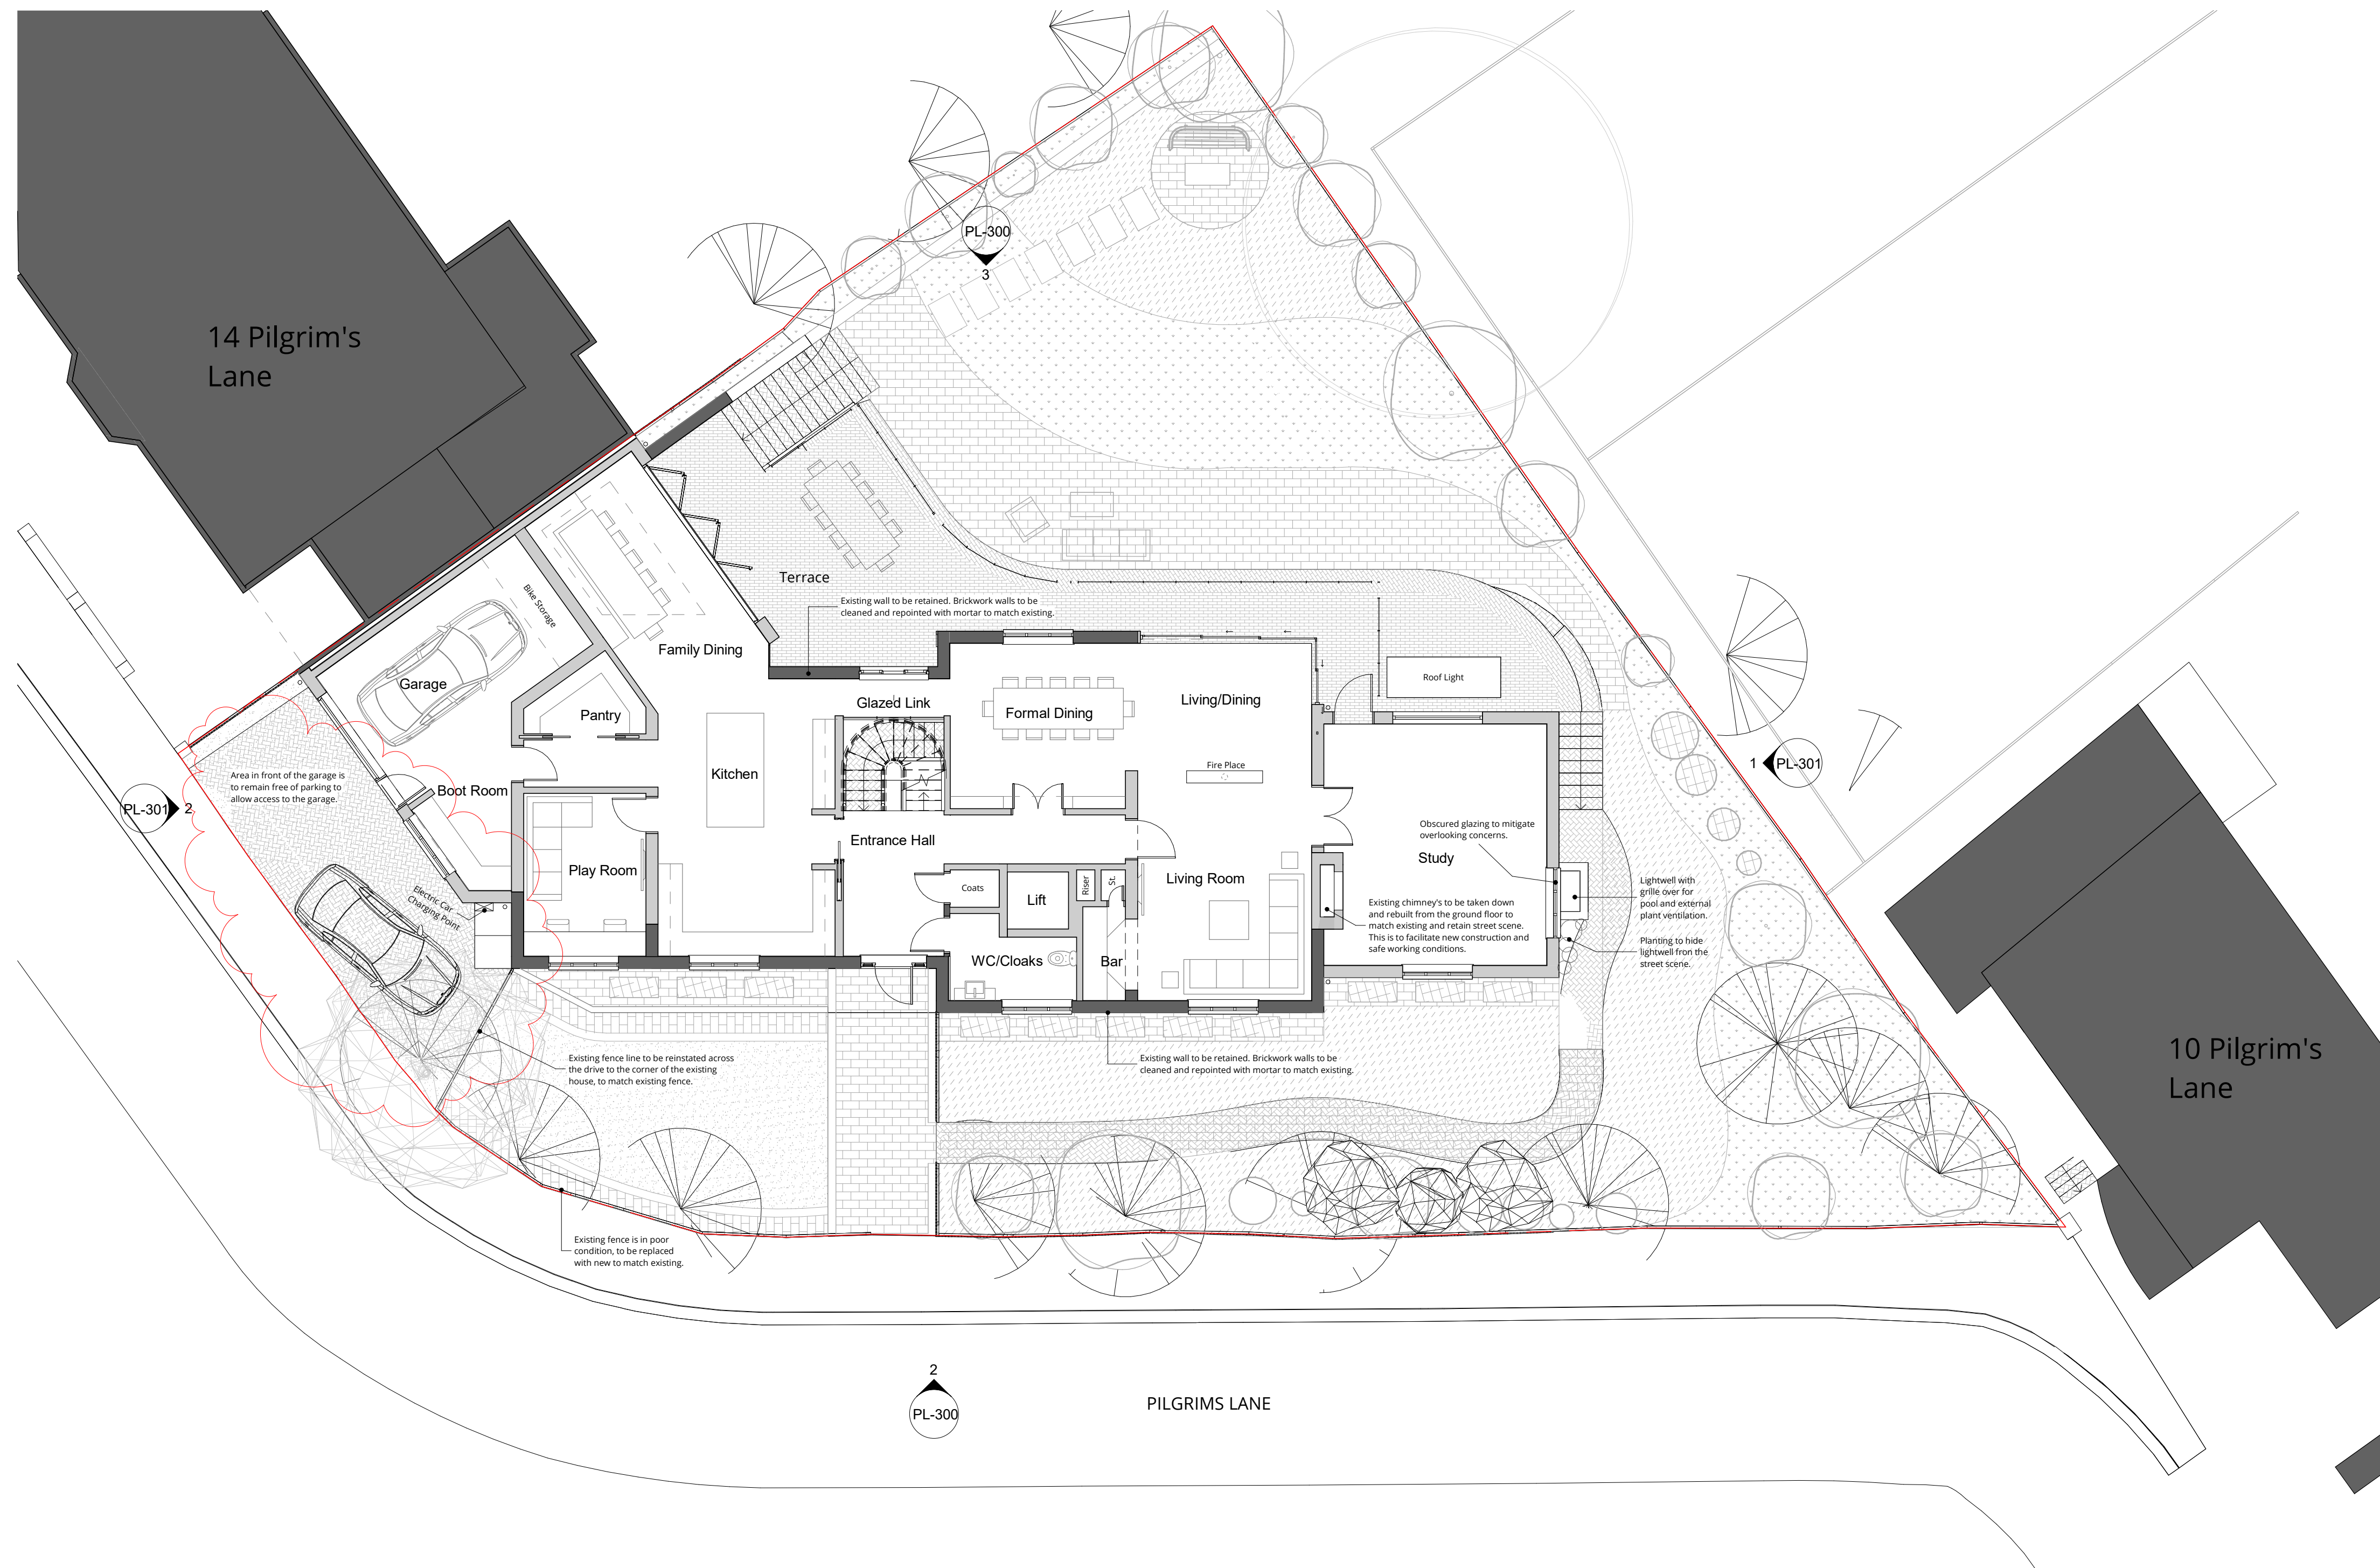

Proposed Ground Floor Plan Floor
1 : 100

C	Front drive & fence line updated to suit planners comments	03.10.22		
B	Obscure glazing added, Plant area & No.10 building updated.	02.08.22		
A	Chimney notes updated	13.07.22		
0	First Issue	25.05.22		
Rev	Description	Date	Drawn	Clkd



16 lambton place
notting hill
london w112sh
t 02072293125
f 02072293257
e info@wolffarchitects.co.uk

status:

PLANNING

project:

12 Pilgrim's Lane
Hampstead, London

drawing title:

Proposed Ground
Floor Plan

date:

01/21/22

scale:

1 : 100

dwg no:

2160-PL-202

rev no:

C