



TALAH ROSE DEVELOPMENTS

9 RIVERVIEW ROAD, MARKHAM ON L3P 1E4 T: 416.827.4466

ISSUED TO:

No.	Description	Date

NO. DESCRIPTION DATE REVISIONS

NO.	DESCRIPTION	DATE

**PROJECT TITLE:
21 DUNBOYNE ROAD**

**DRAWING TITLE:
PROPOSED FLOOR PLANS**


SCALE: **A3 1:50**

DATE: **SEP.27.2022**


DRAWN BY: **FARNAZ ARI**

CHECKED BY:

A2

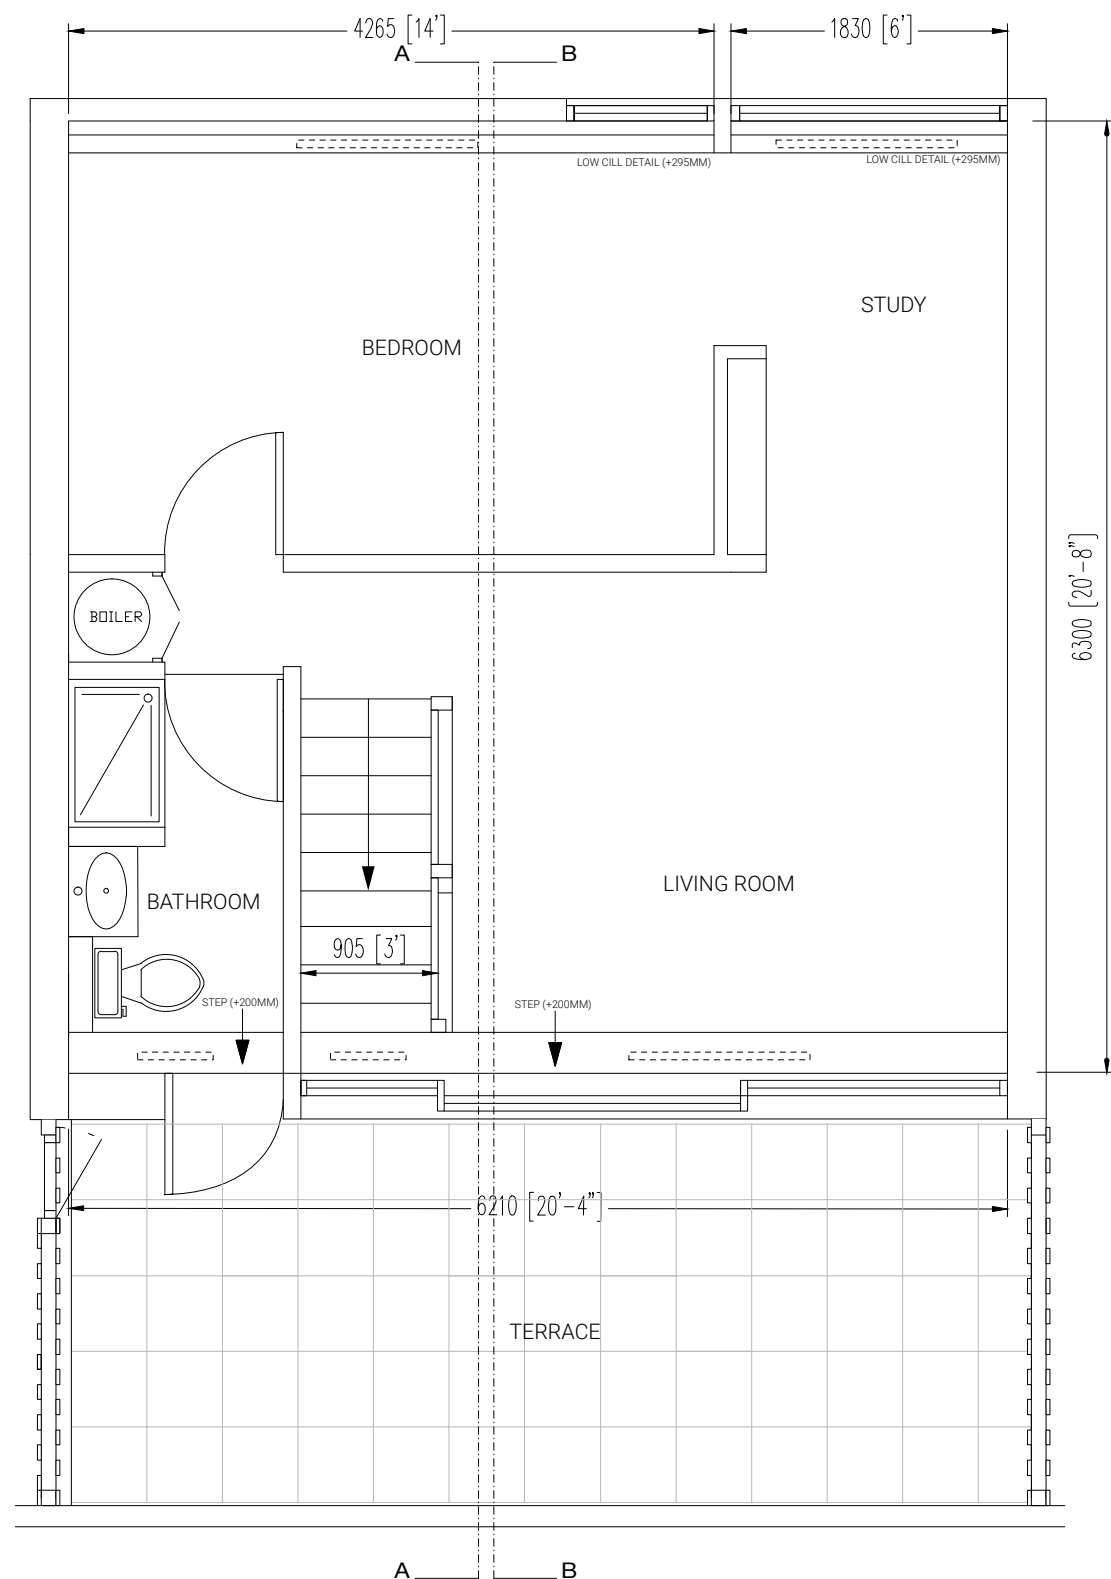

SECOND FLOOR PLAN

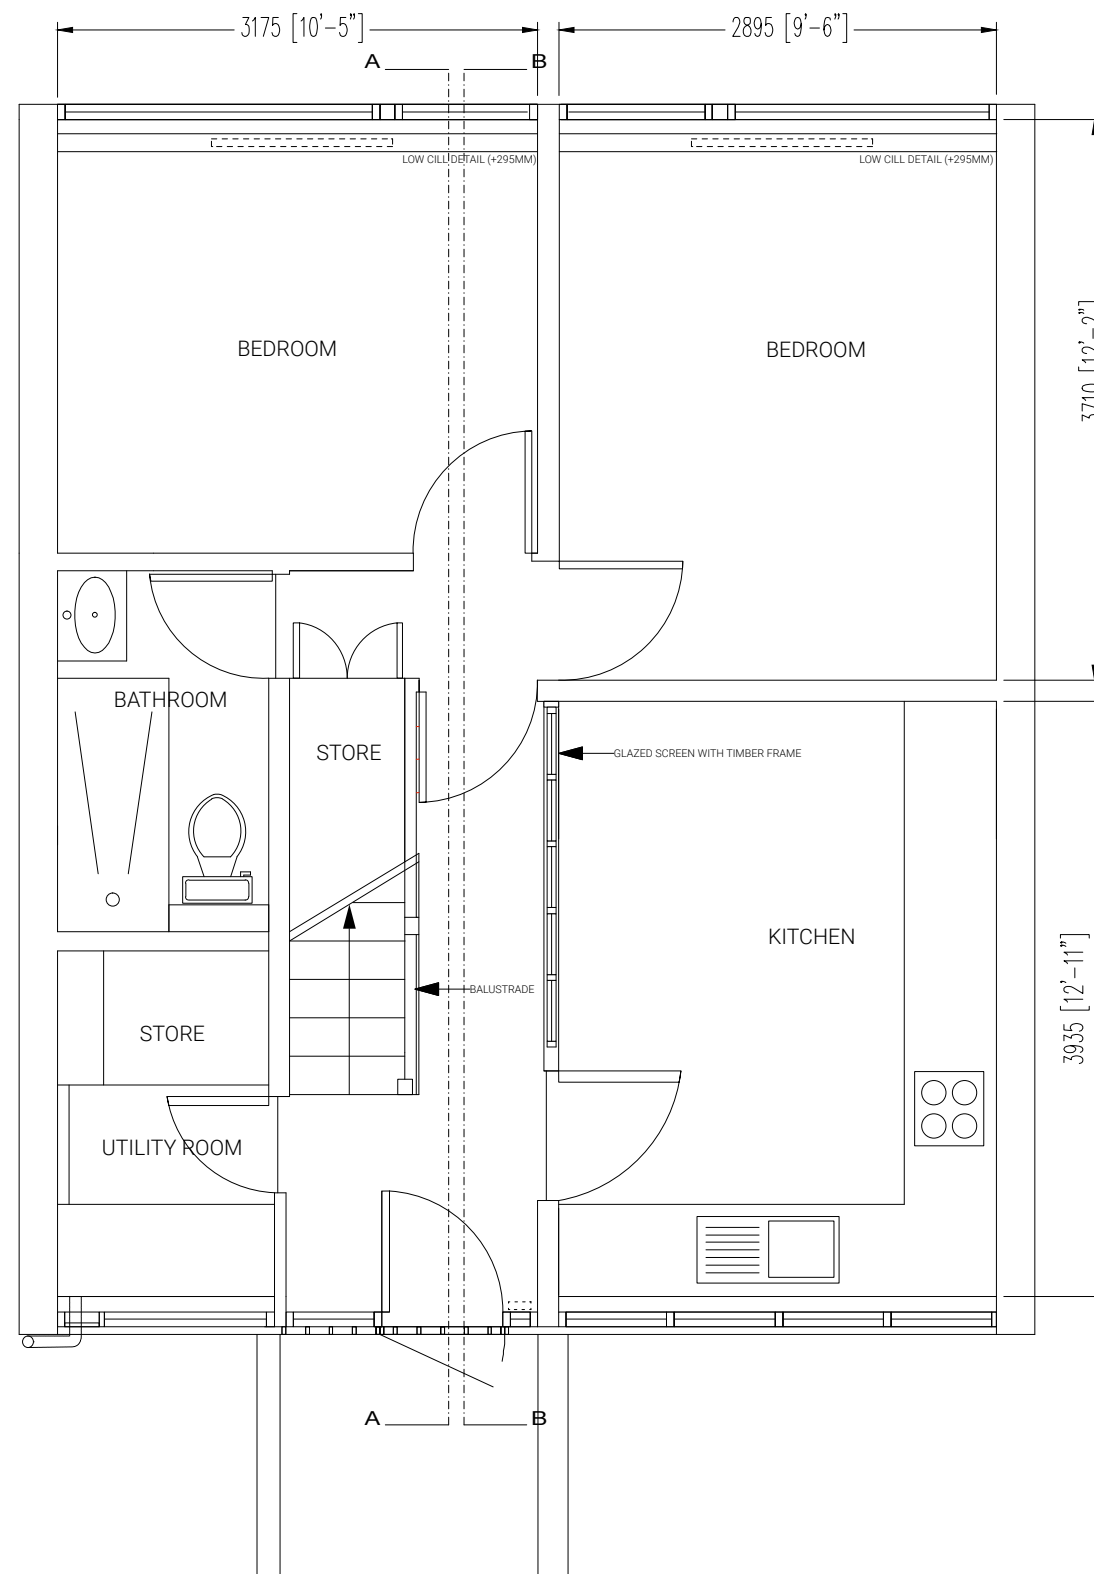

FIRST FLOOR PLAN