


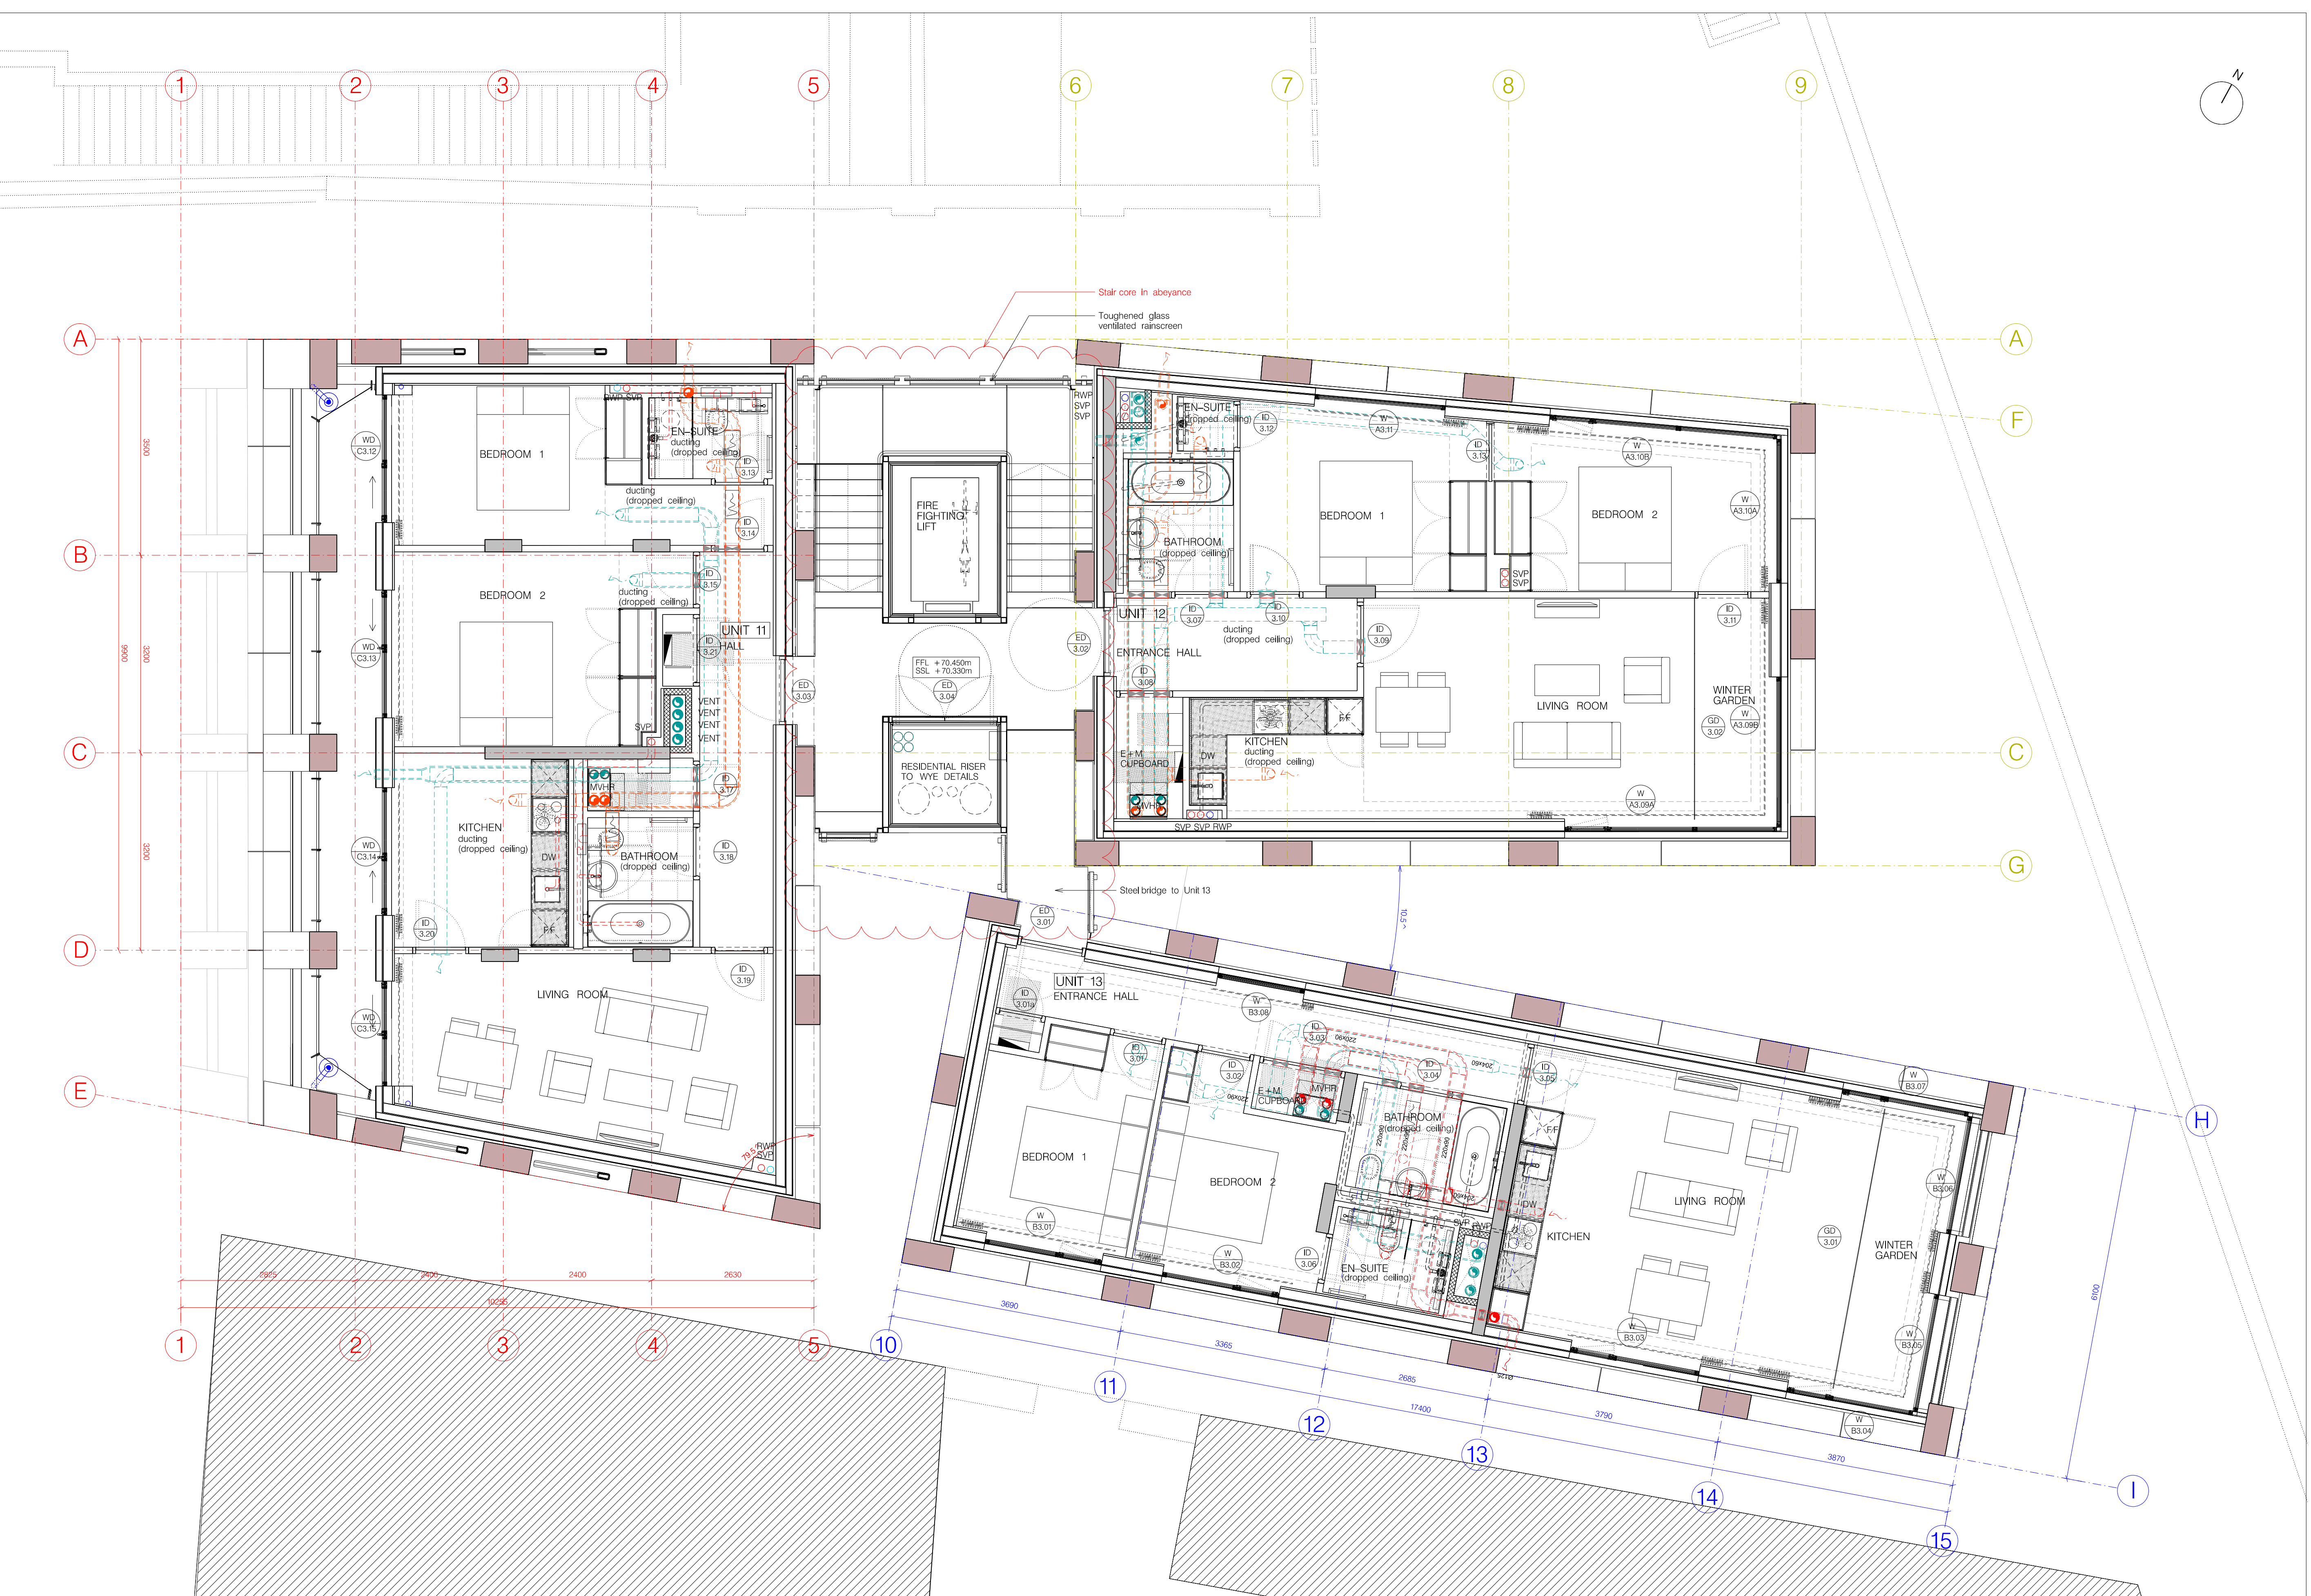

VERSION	PURPOSE (S1,S2,S3,S4,S5,S6 = Stage 1,2,3,4,5,6, I=Information, O=Comment, P=Planning, T=Tender, C=Construction)
S7	ISSUED FOR COORDINATION
I8	ISSUED FOR INFORMATION
I9	ISSUED FOR INFORMATION
T1	ISSUED FOR INFORMATION

DATE	NOTES
13.10.2021	
31.03.2022	1. Contractors are not to directly scale off this drawing. Dimensions should be obtained from the Engineer or Architect, site checked and any discrepancy between drawings reported.
31.03.2022	
03.10.2022	2. The design and these drawings are the sole copyright of Amin Taha Architects, 15 Clerkenwell Close, London EC1R 0AA. T. 020 7253 9444 F. 020 7253 9555.

317 FINCHLEY ROAD

PROPOSED THIRD FLOOR PLAN

NOTES:

1. Temporary supports to RC structure to be removed once structural stone is installed
2. RWP, SP, ventilation ducting to M+E consultant drawings/details
3. Main Staircase and Riser construction TBC.
4. Below ground waterproofing to specialist details

PURPOSE T	SCALE: A1 1:50	SCALE: A3 1:100	DB AC	CB AT	DATE AUG 22
DRAWING NO. 240 - 1005					REVISION T1