

Building A

GENERAL NOTES


**SETTING OUT** - DO NOT SCALE from this drawing, use figured dimensions ONLY. If in doubt, ASK! Dimensions are shown to structural face generally, or to finished face of ducts and lining. All dimensions are shown in millimeters unless otherwise indicated. Angular dimensions are shown in decimal degrees to the nearest whole degree. Where items are to be fabricated off-site, site dimensions are to be used and confirmed prior to ordering or manufacturing.

**STRUCTURAL** - For design, detailing and setting out of structural elements refer to Structural Engineers drawings.

**SERVICES** - For design, detailing & setting out of services, including SVPP's, Gas, Water, Electricals & Telecoms etc refer to M&E Engineers and Structural Engineers drawings.

**FINISHES** - For external wall finishes & wall types refer to Series 21 External Wall Types & Detail drawings

All information on this drawing must be read in conjunction with relevant series and specifications.

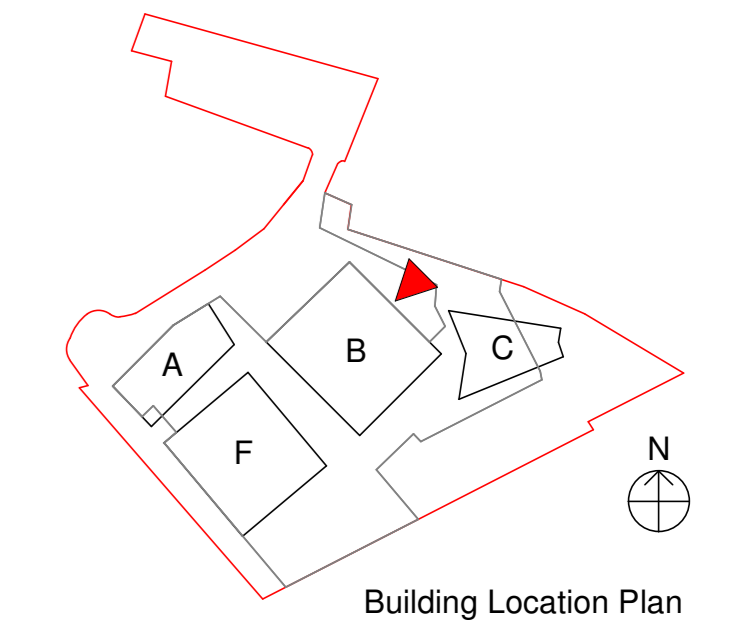

Drawing replicates AAM drawing reference:  
1095\_02\_07\_202

Building E1  
Building C

Building F

- ▽ B\_Level\_Greenhouse  
FFL 69295
- ▽ B\_Level\_Parapet  
FFL 64775
- ▽ B\_Level\_Roof  
FFL 64175
- ▽ B\_Level\_08  
FFL 63200
- ▽ B\_Level\_07  
FFL 60525
- ▽ B\_Level\_06  
FFL 57075
- ▽ B\_Level\_05  
FFL 53700
- ▽ B\_Level\_04  
FFL 50550
- ▽ B\_Level\_03  
FFL 47400
- ▽ B\_Level\_02  
FFL 44250
- ▽ B\_Level\_01 Residential  
FFL 41100
- ▽ B\_Level\_01  
FFL 39000
- ▽ B\_Level\_00 Mezzanine  
FFL 37950
- ▽ B\_Level\_00  
FFL 34800
- ▽ B\_Level\_00 Supermarket  
FFL 28150

Southampton Square

Goods Yard

P2	Revision without clouds	LW	CJ	12.08.21
P1	Initial issue for MMA application - revisions noted in separate text box above	LW	CJ	11.08.21

rev	description	drawn	checked	date
-----	-------------	-------	---------	------

status: **PLANNING**

reason for issue:  
This drawing is protected under The Copyright, Designs and Patents Act 1988.  
This drawing is produced for PLANNING PURPOSES ONLY and is not to be used for construction.

**P T A L**  
| Architects | Masterplanners | Designers |

Peter Taylor Associates Limited  
Khayra House, 25-26 Poland Street  
Soho, London W1F 8DN  
T: +44 (0)20 7495 3837  
W: www.ptal.co.uk



project: Camden Goods Yard  
Phase 2A

title: Block B East Elevation

scale: 1 : 100 @ A0


date: 08/03/21

drawn: LW

checked: CJ

file name: project no: originator: zone: level: type: role: dwg number: revision:  
CGYB0 - PTA - ZZZ - ZZ - DR - AR - 05502 P2

PTAL Project Number: 200035

 

PTAL Model Reference: CGYB0-PTA-ZZZ-ZZ-M3-AF-00001