


### Legend

- New Fire Door
- Repair Fire Door
- Fire Shutter to window internally
- B1 / 009 Door References
- W12 Window References

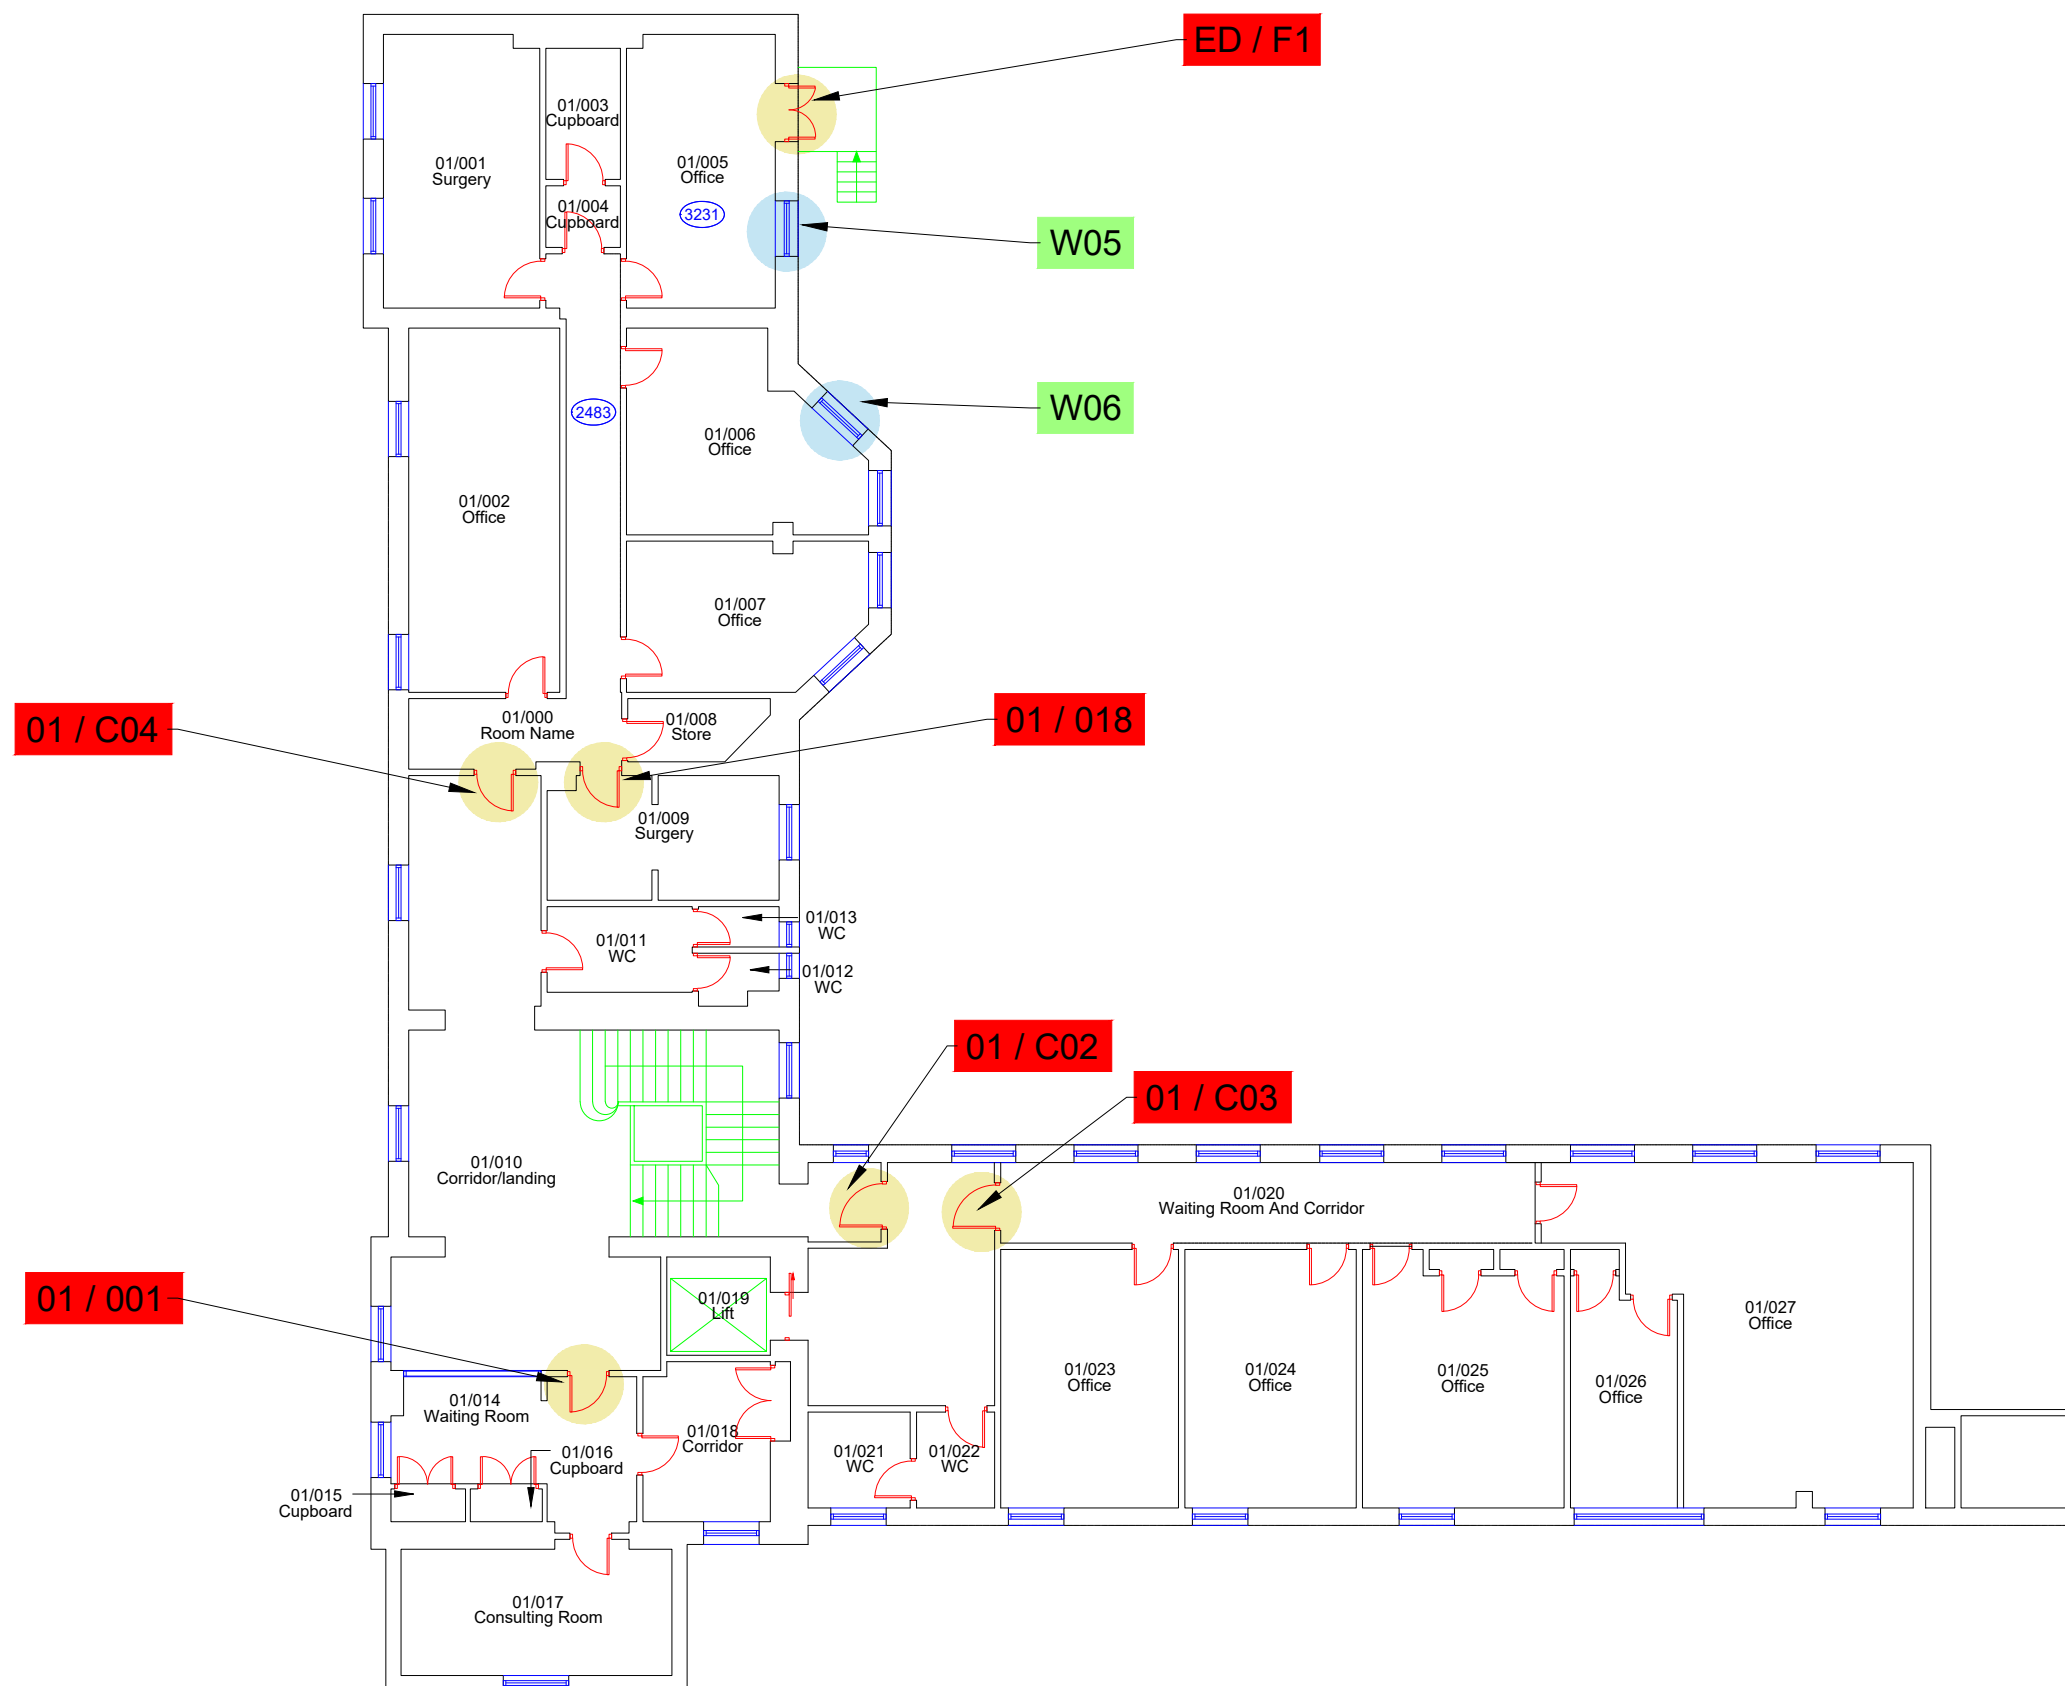

Rev.	Description	By	Date
------	-------------	----	------

Client



## Property Services

Project

**Hunter Street Health Centre**  
8 Hunter Street, London. WC1N 1BN.

Drawing Title

**Proposed Floor Plans**

**FIRST FLOOR**

Drawing Status

**PLANNING**

Drawn	Checked	Date	Rev.
pmb	JO	08 / 2022	

Drawing No. **NTBS3725 / 04**

Scale

**1:150**

Original Sheet Size A3

**Gleeds Building Surveying**  
T: +44 (0)115 977 8000

gleeds.com