
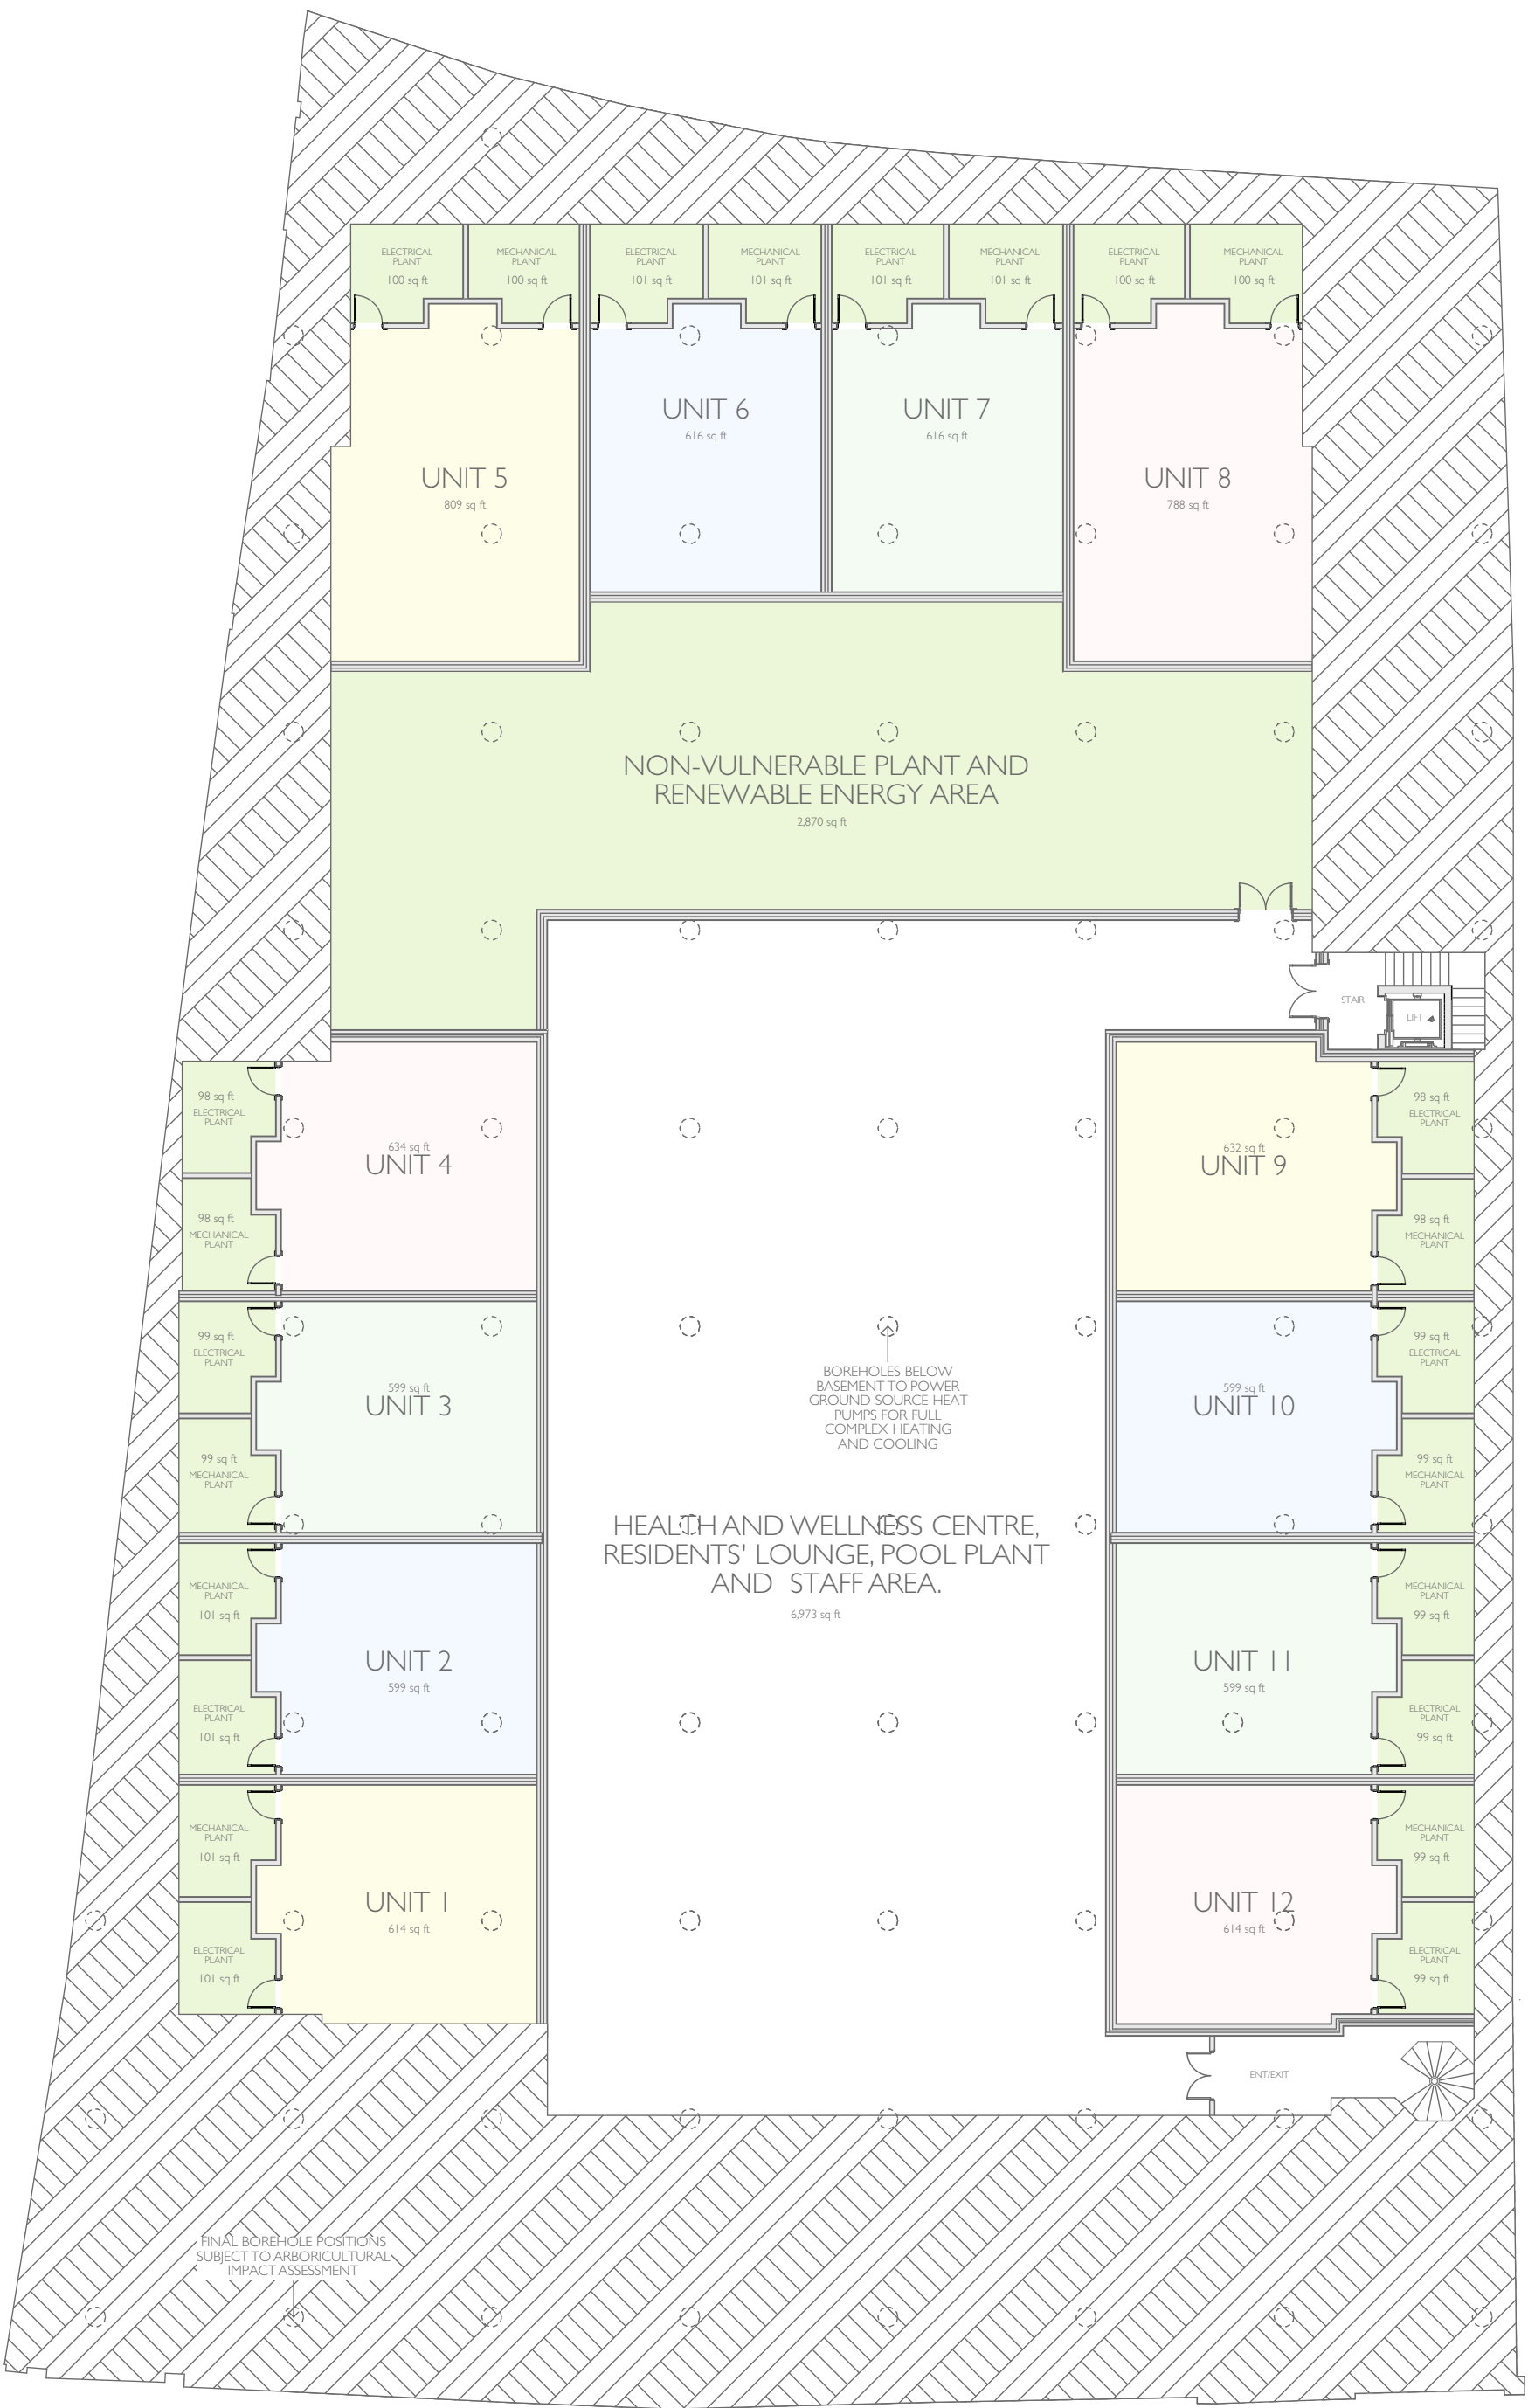


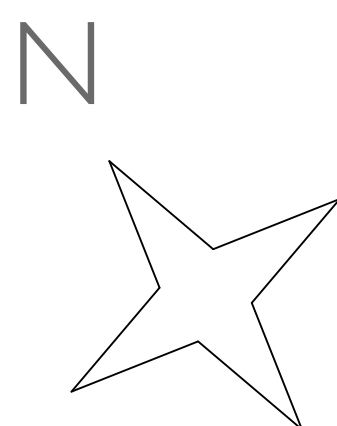

REV E 06/10/2022 PLANT SHOWN AS NON-VULNERABLE
REV D 04/10/2022 PLAN ADJUSTED TO REFLECT OWNERSHIP
REV C 26/07/2022 HOUSE ENTRANCES AND FENESTRATION AMENDED
H&WC ACCESS REVISED

PLANNING

DOMVS
LONDON

WWW.DOMVSLONDON.COM

PROJECT:
AVENUE GARDENS



TITLE:
PROPOSED BASEMENT PLAN -
12 UNIT SCHEME

Date: APRIL 2022

Scale: 1:200 @ A1 Drawn: SDK

DRAWING NUMBER: 208-253E



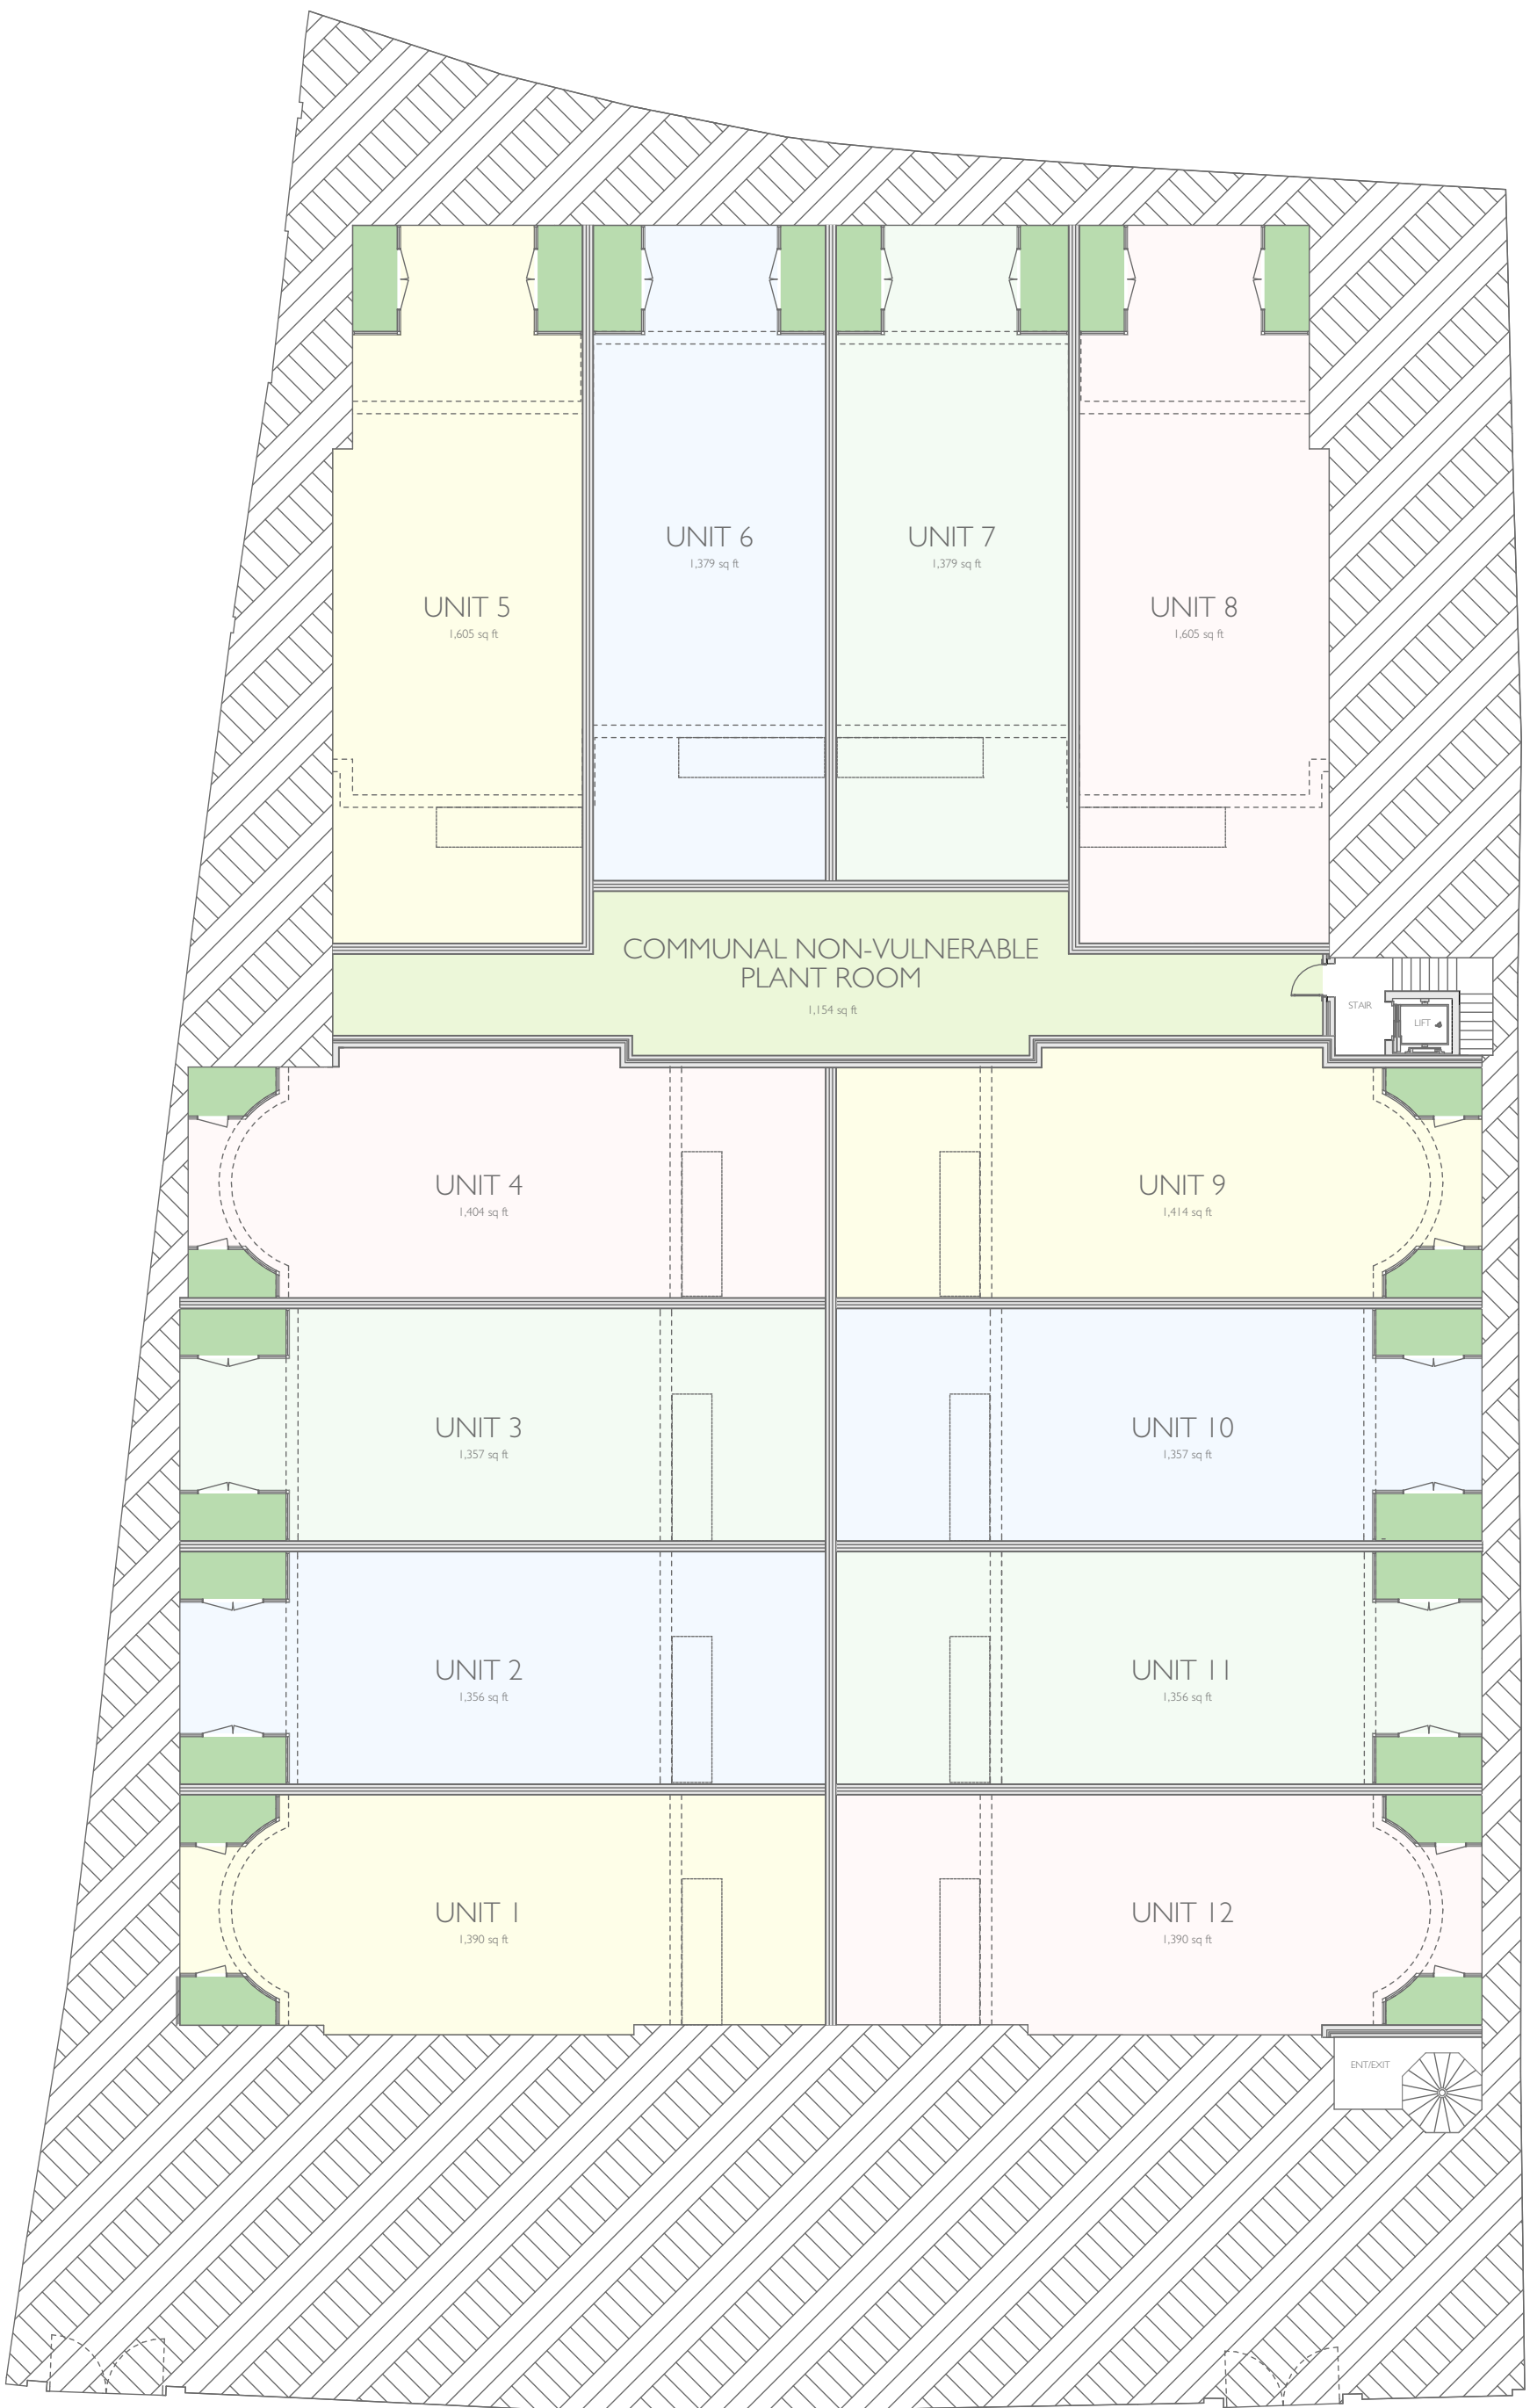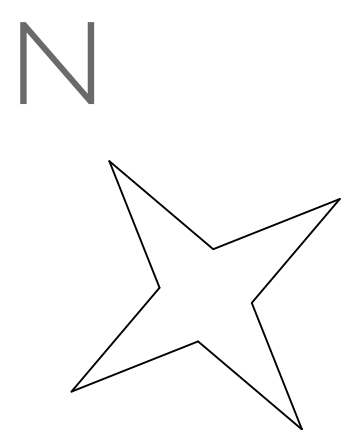

REV E 06/10/2022 PLANT SHOWN AS NON-VULNERABLE
REV D 04/10/2022 PLAN ADJUSTED TO REFLECT OWNERSHIP
REV C 26/07/2022 HOUSE ENTRANCES AND FENESTRATION AMENDED
H&WC ACCESS REVISED

PLANNING



WWW.DOMVSLONDON.COM

PROJECT:
AVENUE GARDENS

TITLE:
PROPOSED LOWER GROUND FLOOR PLAN - 12 UNIT SCHEME

Date: APRIL 2022

Scale: 1:200 @ A1 Drawn: SDK

DRAWING NUMBER: 208-254E





REV G 05/10/2022
REV F 04/10/2022
REV E 31/08/2022
REV D 12/07/2022
REV C 28/06/2022

PLANNING



WWW.DOMVSLONDON.COM

PROJECT:
AVENUE GARDENS

TITLE:
PROPOSED GROUND FLOOR
PLAN

Date: APRIL 2022
Scale: 1:200 @ A1 Drawn: SDK

DRAWING NUMBER: 208-255G



REV C 04/10/2022 PLAN ADJUSTED TO REFLECT OWNERSHIP
REV B 26/07/2022 HOUSE ENTRANCES AND FENESTRATION AMENDED
H&WC ACCESS REVISED

PLANNING



WWW.DOMVSLONDON.COM

PROJECT:
AVENUE GARDENS

TITLE:
PROPOSED FIRST FLOOR
PLAN - 12 UNIT SCHEME

Date: APRIL 2022
Scale: 1:200 @ A1 Drawn: SDK

DRAWING NUMBER: 208-256C



REV B 04/10/2022 PLAN ADJUSTED TO REFLECT OWNERSHIP
REV A 26/07/2022 HOUSE ENTRANCES AND FENESTRATION AMENDED

PLANNING



WWW.DOMVSLONDON.COM

PROJECT:
AVENUE GARDENS

TITLE:
PROPOSED SECOND FLOOR
PLAN - 12 UNIT SCHEME

Date: APRIL 2022
Scale: 1:200 @ A1 Drawn: SDK

DRAWING NUMBER: 208-257B



REV B 04/10/2022 PLAN ADJUSTED TO REFLECT OWNERSHIP
REV A 26/07/2022 HOUSE ENTRANCES AND FENESTRATION AMENDED

PLANNING



WWW.DOMVSLONDON.COM

PROJECT:
AVENUE GARDENS

TITLE:
PROPOSED ROOF PLAN - 12
UNIT SCHEME

Date: APRIL 2022
Scale: 1:200 @ A1 Drawn: SDK

DRAWING NUMBER: 208-258B