


Proposed Front Elevation

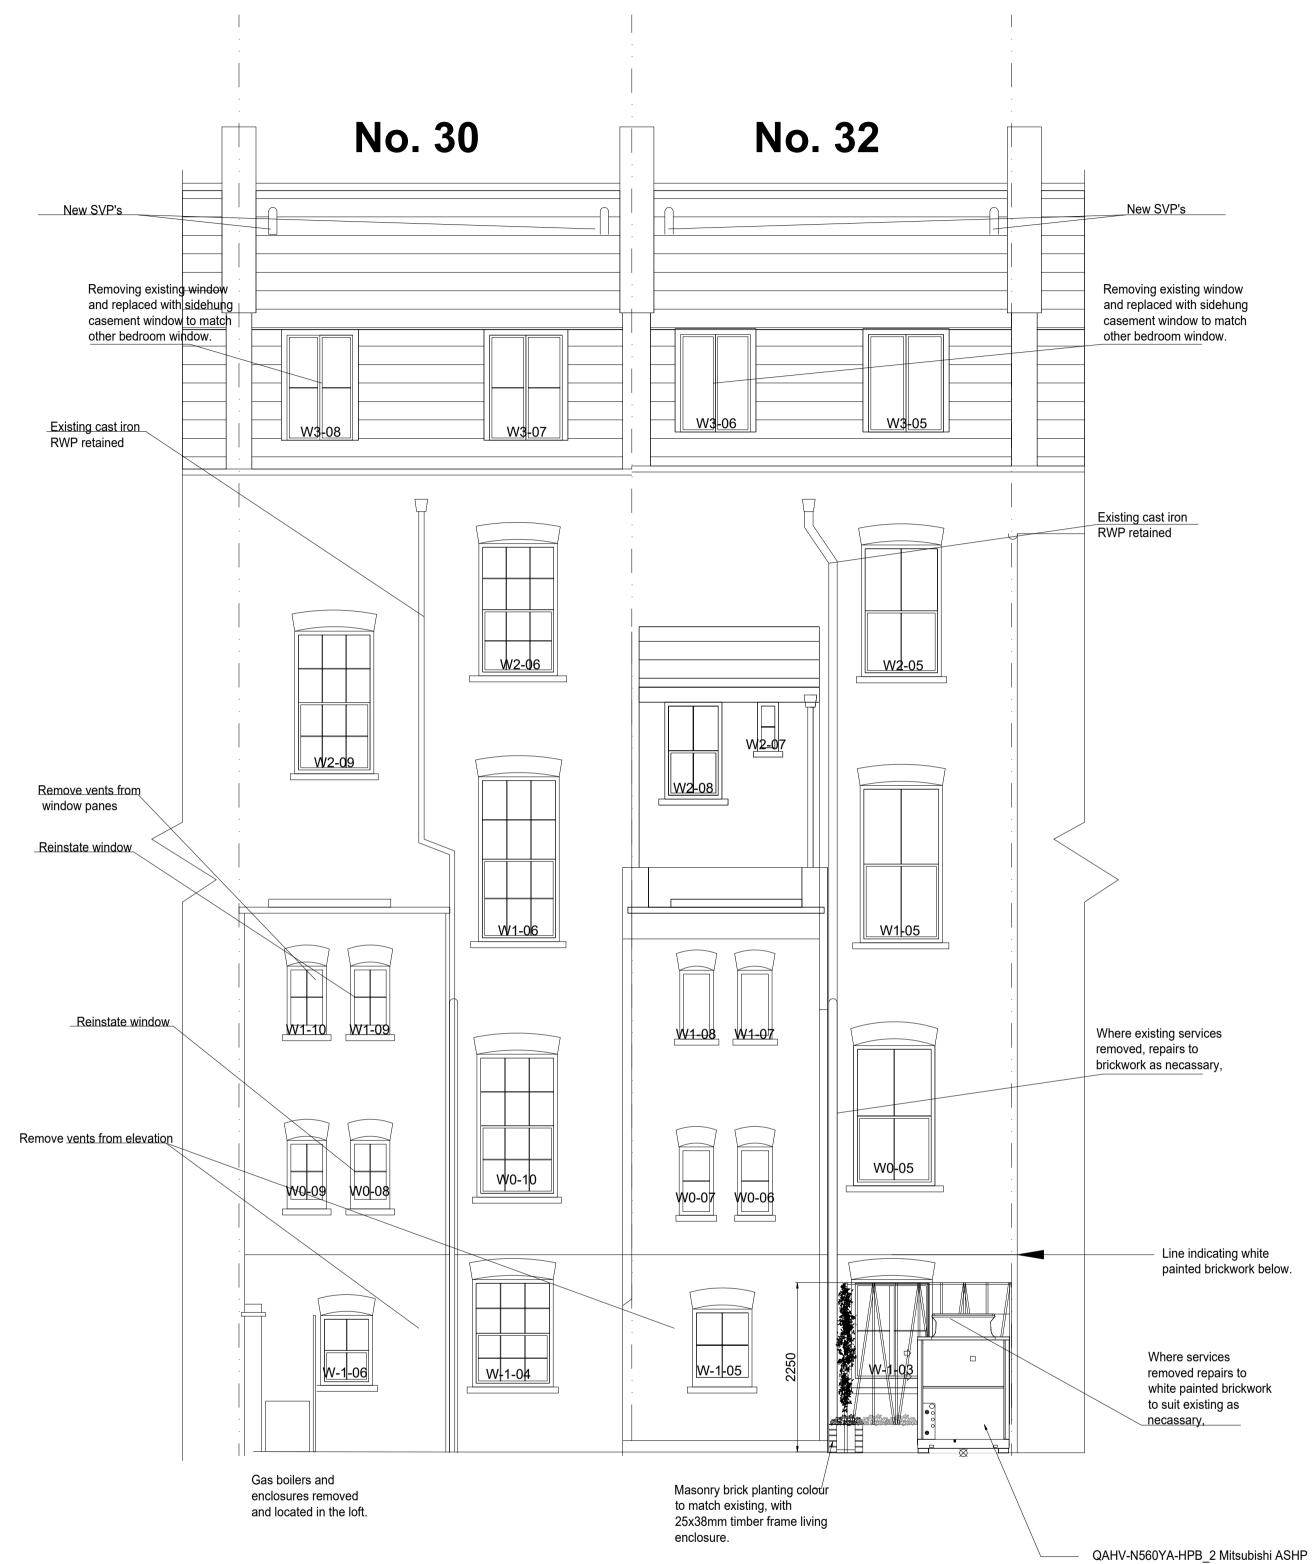

Proposed Rear Elevation

GENERAL NOTES:

Copyright of this document (including its electronic form) and the designs described reside with PHD Associates. This document is protected under the COPYRIGHT, Designs & Patents Act 1988.

Please do not scale from prints made from pdfs without verifying the scale using the scale bars or marked dimensions. Prints and Photocopies are distorted by the printing process. Dimensions are in millimetres.

Site checking

All dimensions and levels indicated must be site checked prior to commencement of works, and any

All dimensions and levels indicated must be site checked prior to commencemen discrepancies found must be reported.

Please consult with the architect in the event of an anomaly or conflicting information.

Please also refer to the structural engineer's details and specification for structural

information and the services engineer's details and manufacture drawing

REV BRIEF DETAILS P.H.D. ASSOCIATES Project Oxford House Hostel 25-07-2022 09/09/2022 BRAEMAR HOUSE Tavistock Place, London Drawn By SHD/VM WC1H 9RE STANSTED, ESSEX CM24 8BJ 1-50at A1 TEL: 01279 817342 FAX: 01279 647086 Front and Rear Elevation 2105/BC/E 501 A EMAIL: INFO@PHDASSOCIATES.CO.UK