


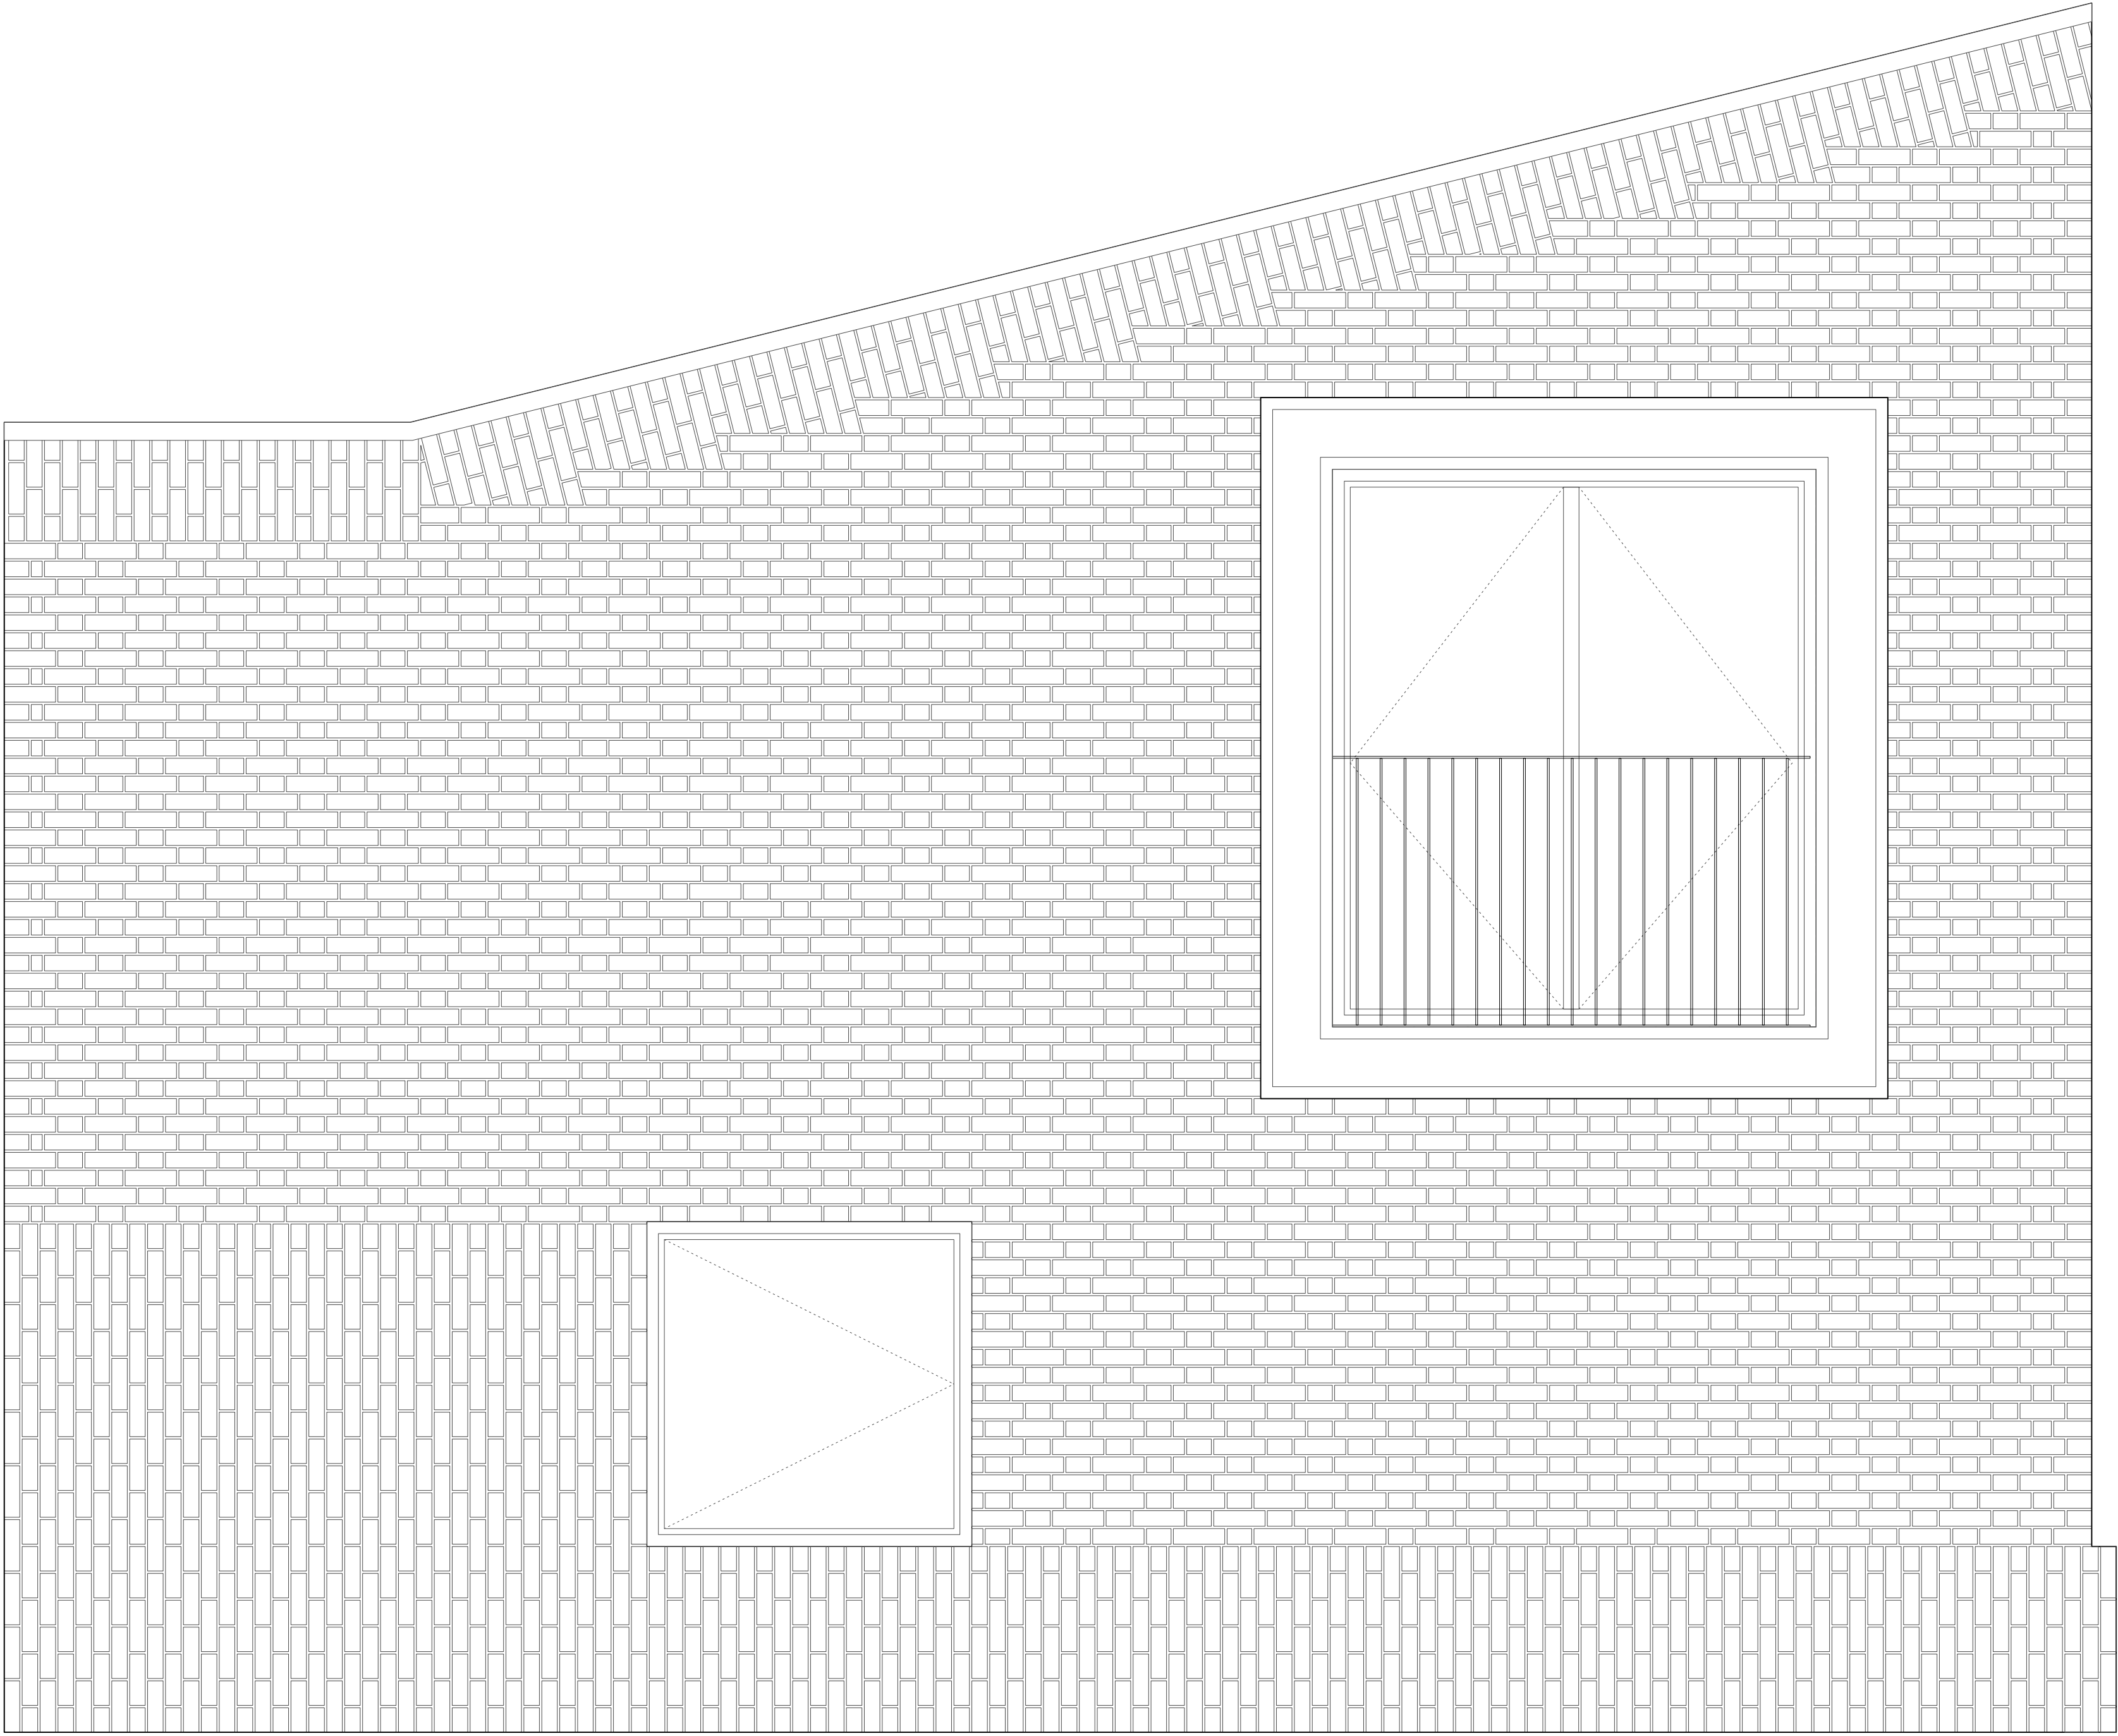

1 South facade detail
Scale: 1:20 @ A1

Notes

DOW JONES ARCHITECTS

10 Station Parade, Balham High Road, London, SW12 9AZ
T 020 8675 2544
mail@dowjonesarchitects.com
www.dowjonesarchitects.com

St Mary's Primrose Hill

South elevation facade detail
1:20 @ A1
05.10.2022
STATUS: Planning

430-21-310 P1