

Copyright Hawkins\Brown Architects
No implied licence exists. This drawing should not be used to calculate areas for the purposes of valuation. Do not scale this drawing. All dimensions to be checked on the site by the contractor and such dimensions to be their responsibility. All work must comply with relevant British Standards and Building Regulations requirements. Drawing errors and omissions to be reported to the architect. To be read in conjunction with Architects specification and other consultant information.

Rev	Description	Date
P1	Issued for Planning Condition Discharge	07/08/21
P2	Issued for Planning condition discharge	09/11/21
P3	ASPP size and enclosure updated, MVR terminals and last boxes moved as detailed	06/10/22

Wall Penetration Key

- MVR Penetration
- Swift Box
- Sealing Box
- Sparrow Box
- Back Rooflet Box
- Gravel

Block I Habitat Boxes	
Type	Count
Sealing	2
Swift	6

These numbers apply per block rather than per elevation

159 St John Street
London EC1V 4QJ

mail@hawkinsbrown.com
hawkinsbrown.com

Hawkins\Brown

Project
Agar Grove Phase 1c
Block I

Drawing
Block I Elevations

Scale @ A0
1 : 100

Date
June 2021

Drawn By
FL

Checked By
JW

Job Number
1423-C

Status
S4


Purpose of Issue
Planning

Drawing No
AGV-HBA-I-ZZ-DR-A-080200

Rev
P3



1 East Elevation - Planning
1 : 100

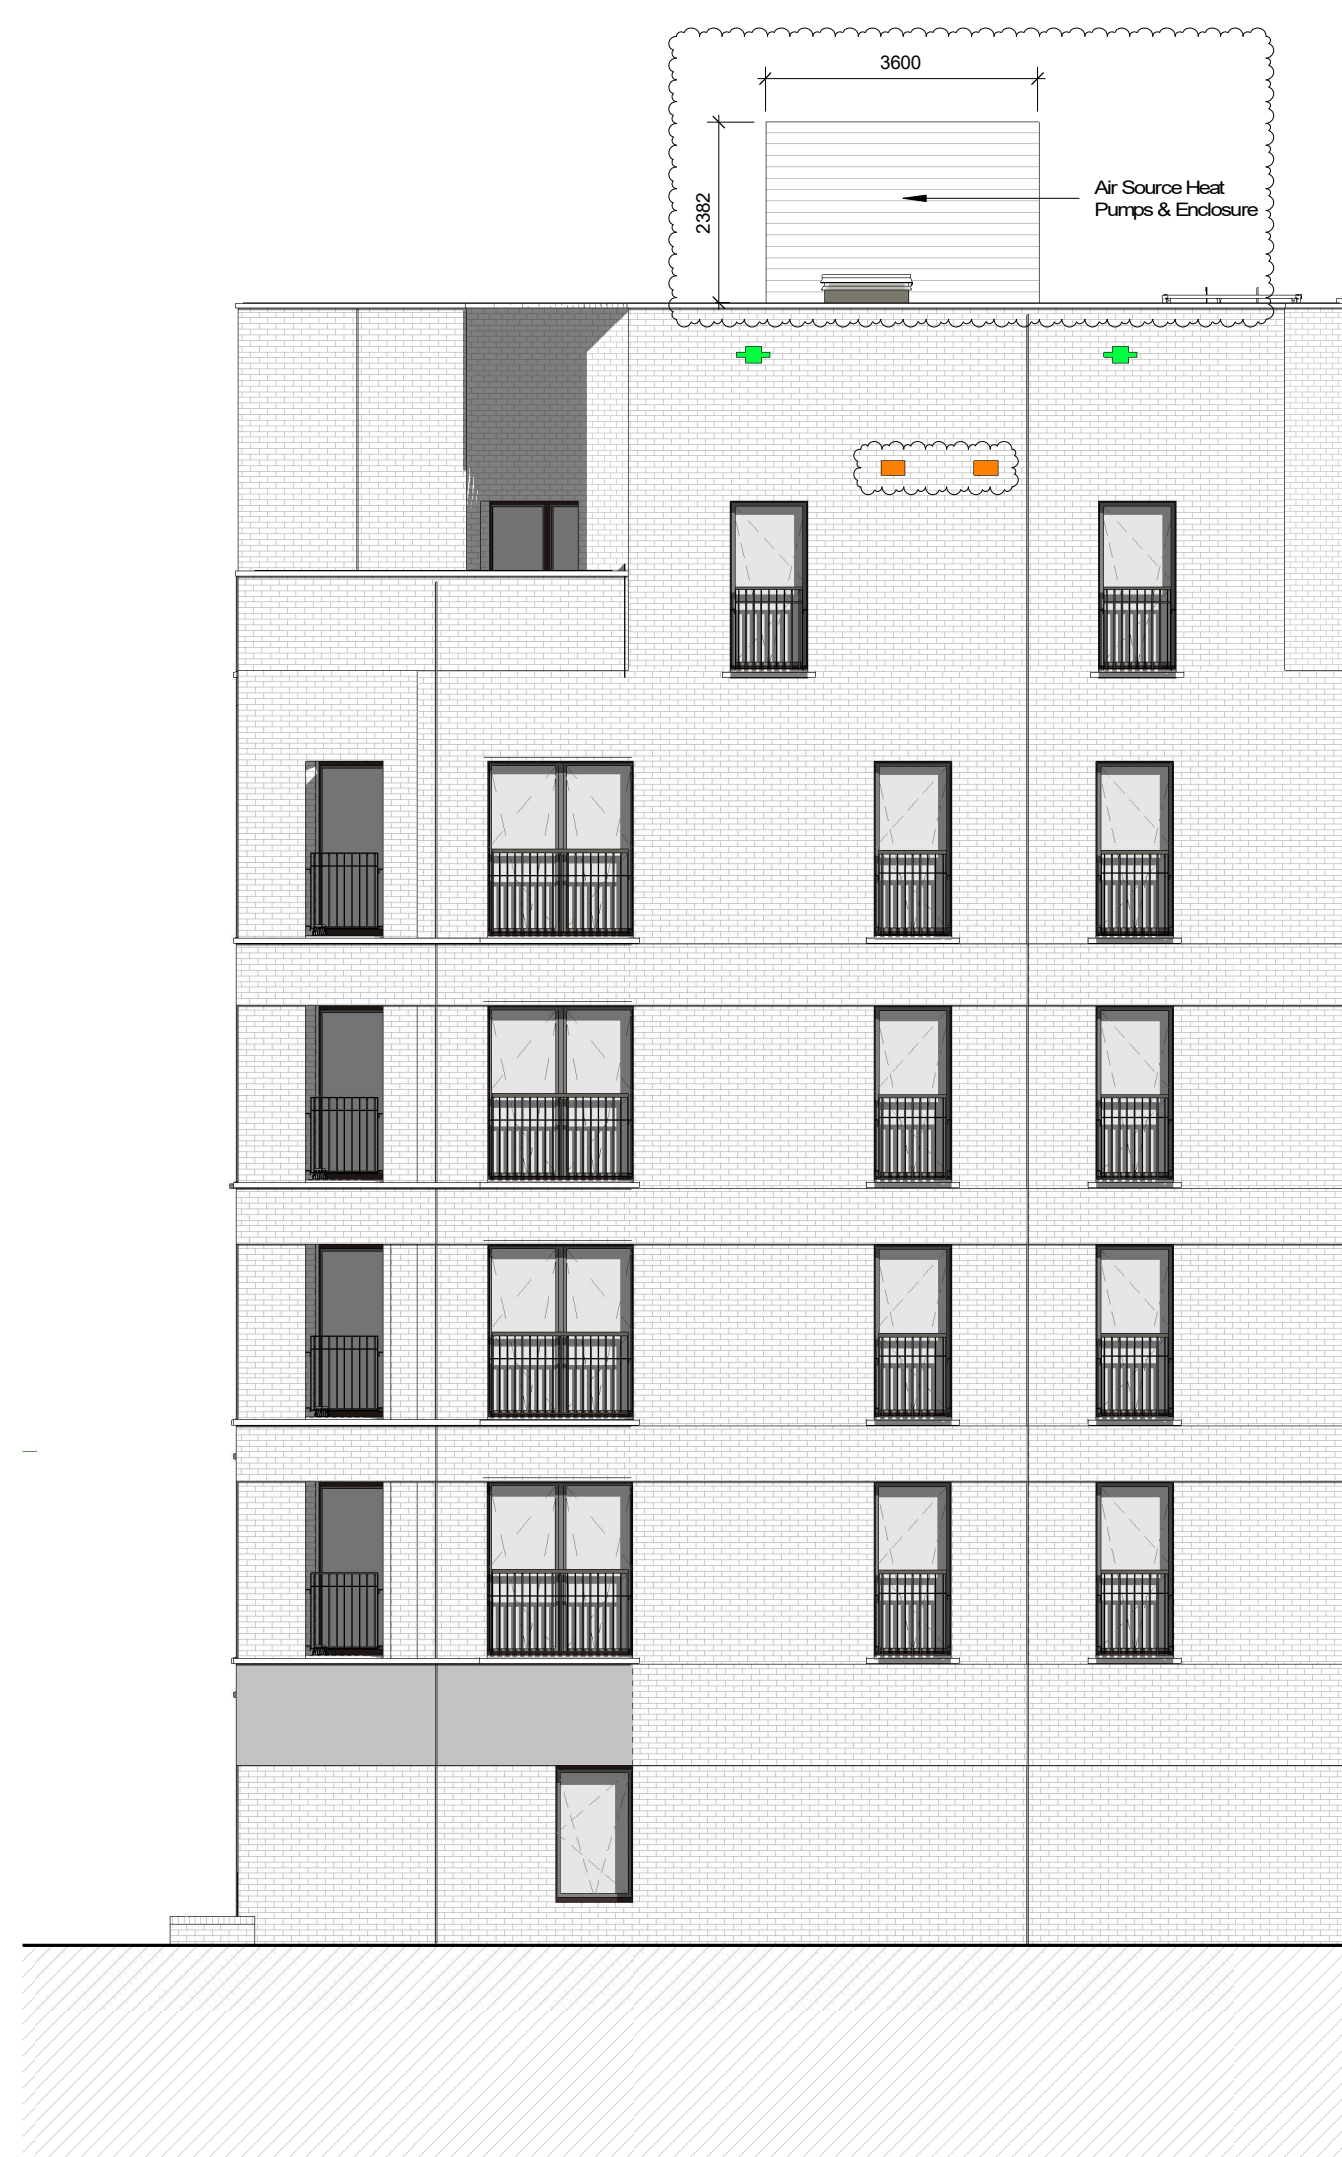

2 North Elevation - Planning
1 : 100



3 South Elevation - Planning
1 : 100



4 West Elevation - Planning
1 : 100

Gridline 11 is Gridline 11 on Structural engineers plans

