


LOCATION PLAN 1:1250




View B (opposite side similar)
NTS




View A (3 others similar)
NTS

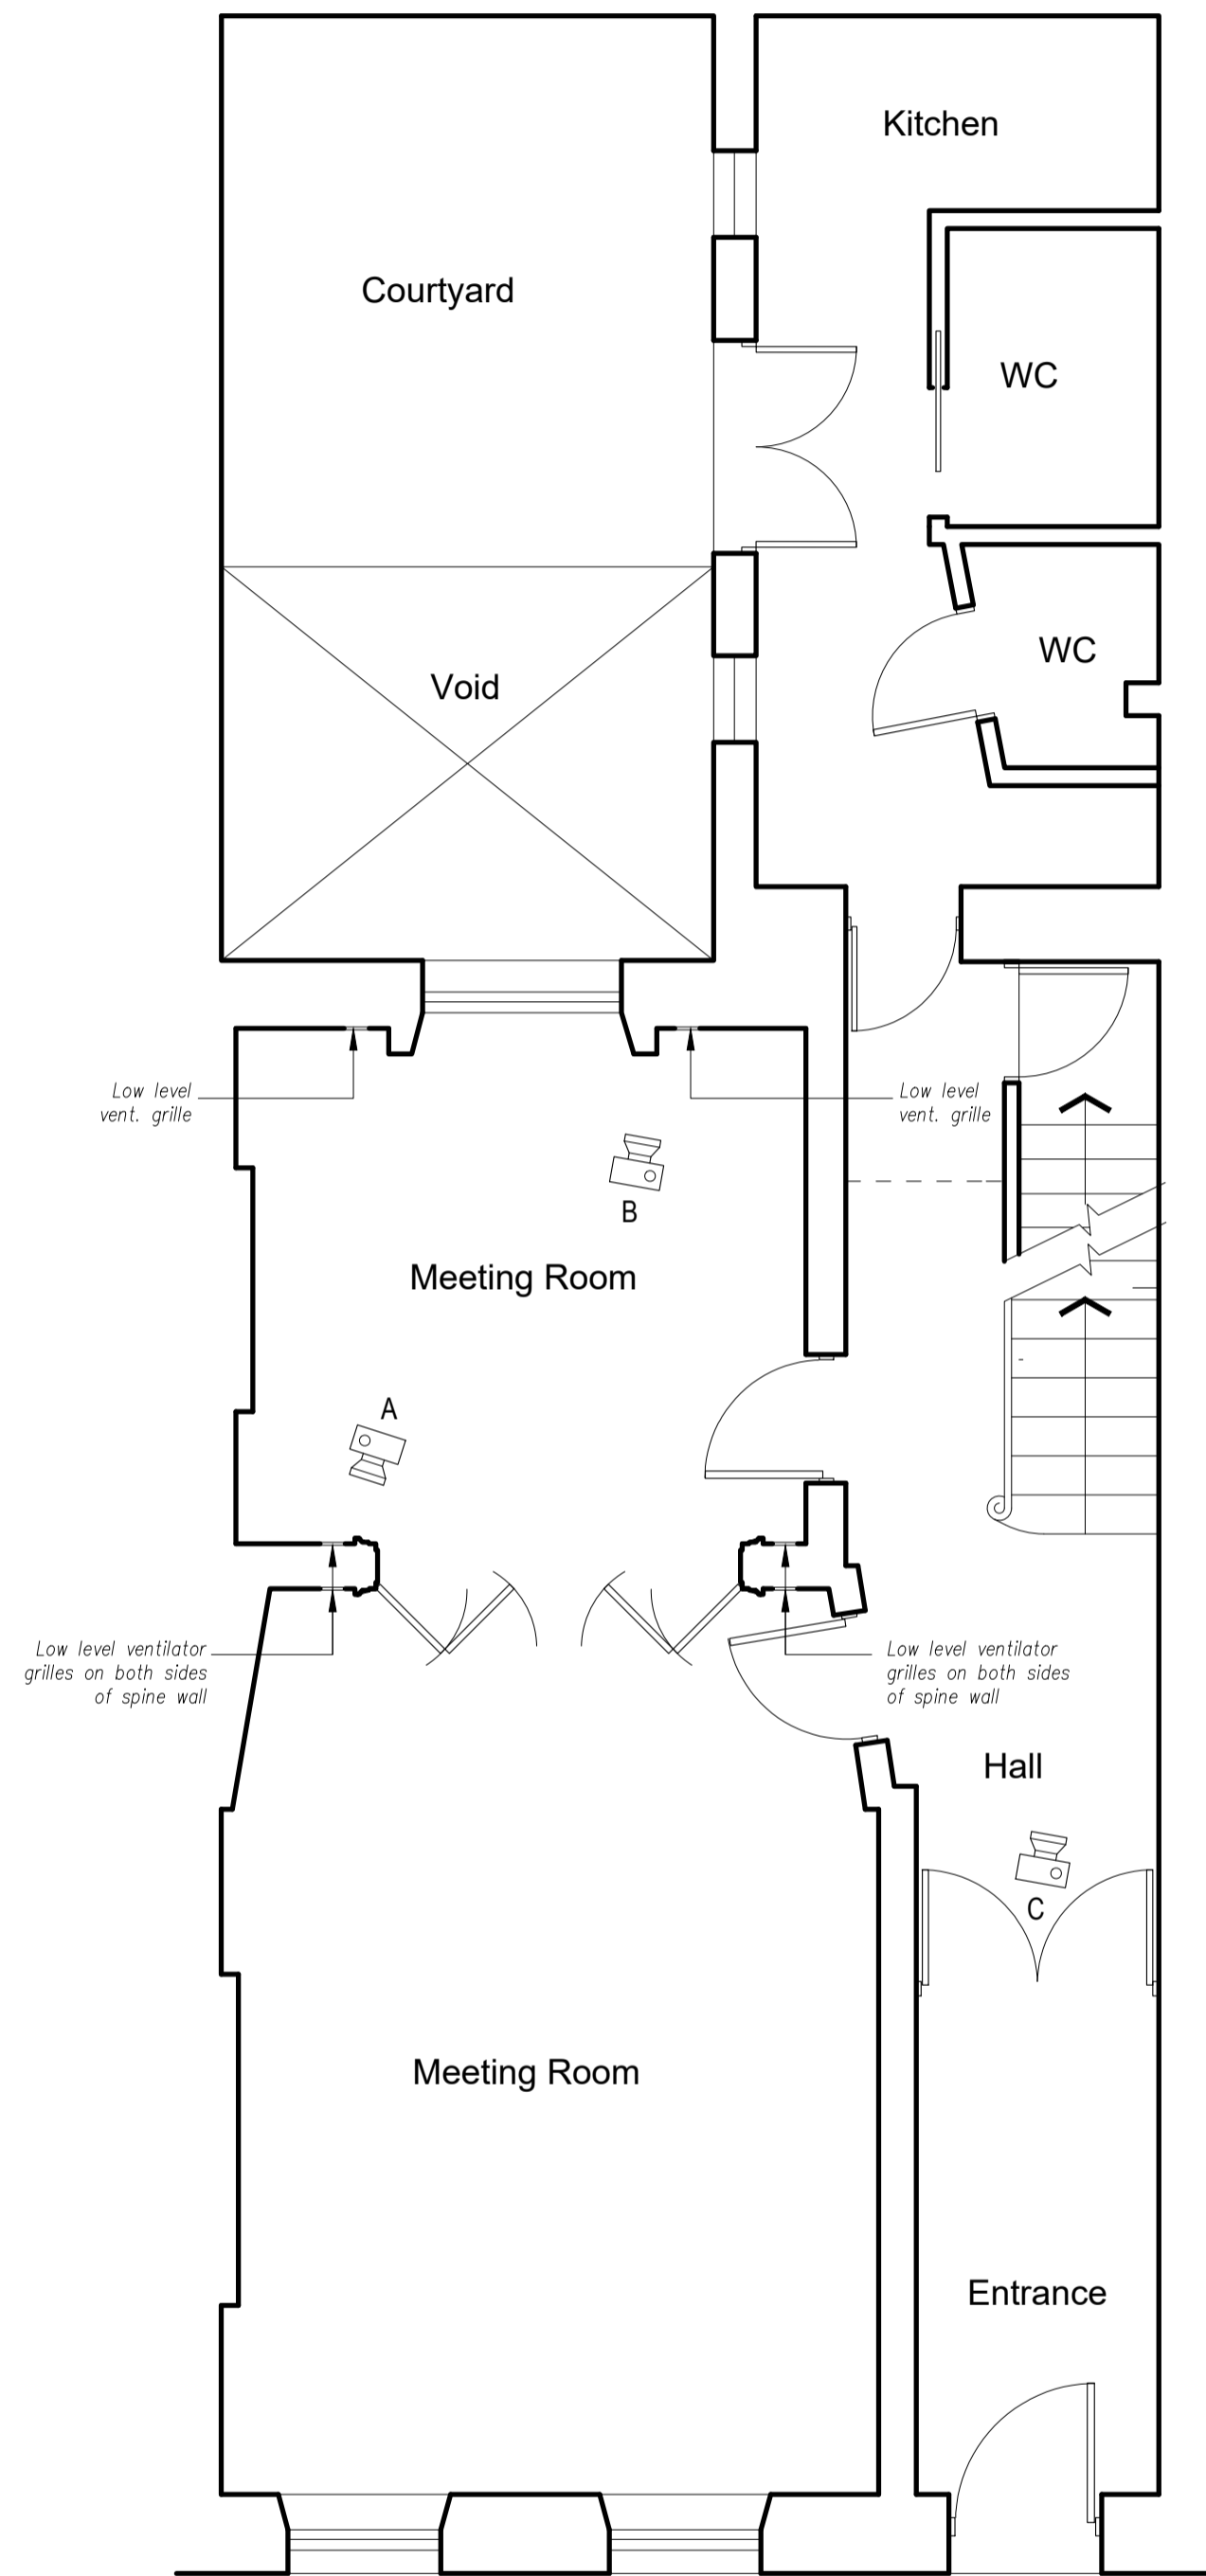

GROUND FLOOR PLAN

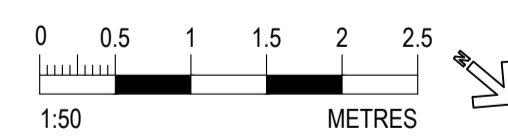

View C: Existing cornice
NTS
See drawing 21262/P02 for details

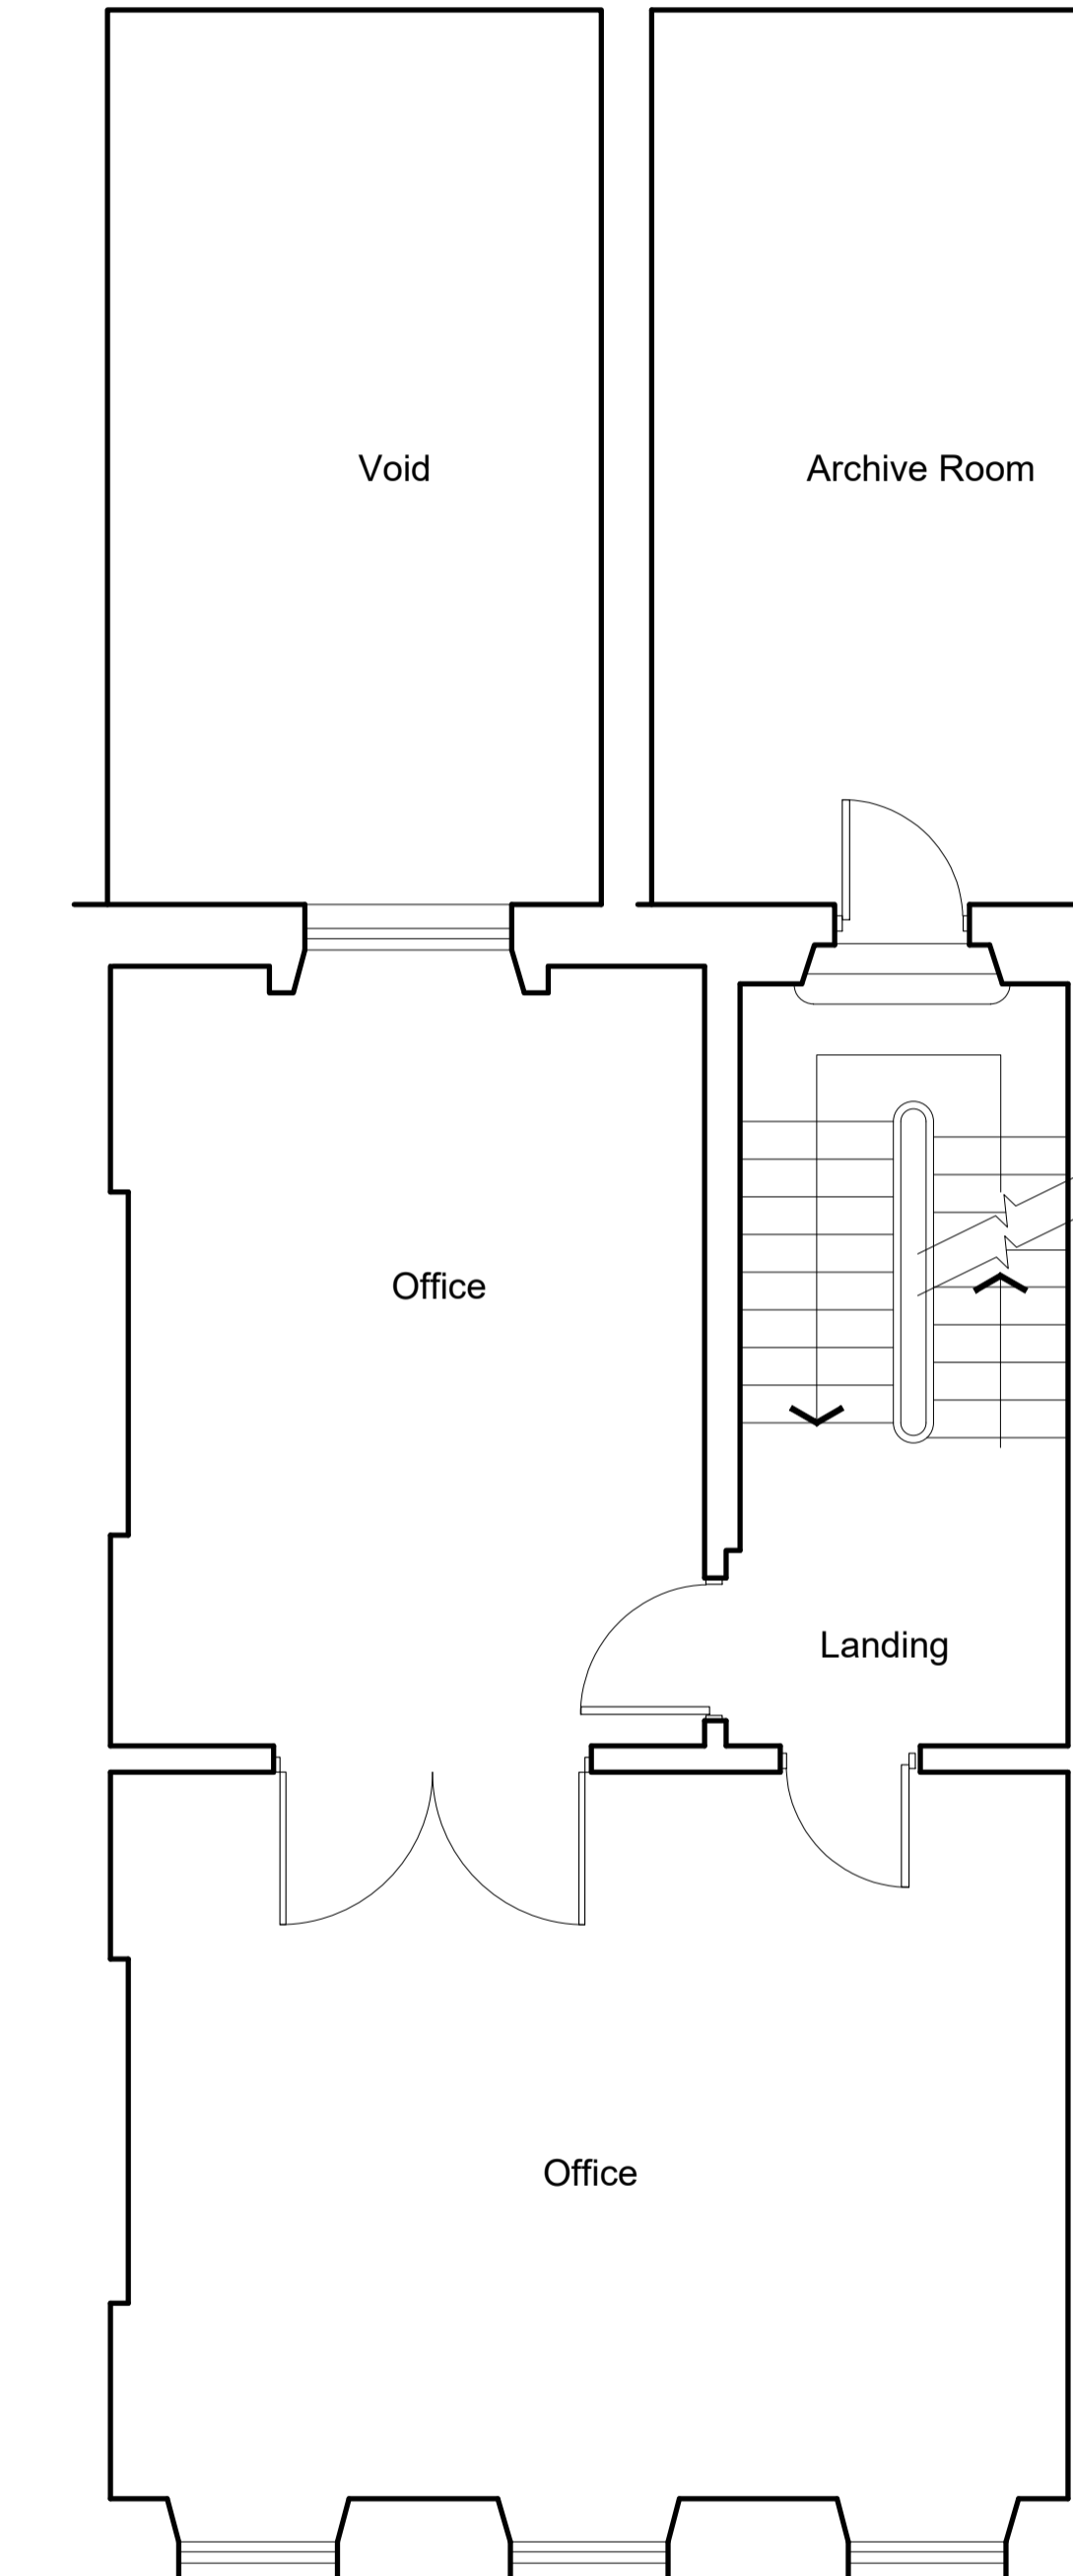

FIRST FLOOR PLAN



Client :
The Royal Society of
Musicians of Great Britain

Property Address :
26 Fitzroy Square
London W1T 6BT

Drawing Title :
Ground and First Floors
as Existing

Scale : 1:50 A1 | Date : 20/07/22 | By : rs

Drawing Number : 21262/EX-01 | Rev: