


Notes: Do Not Scale
 Check all dimensions on site
 © Dunthorne Parker Architects

Total Proposed GIA - 1117sqm

← Proposed Fire Exits

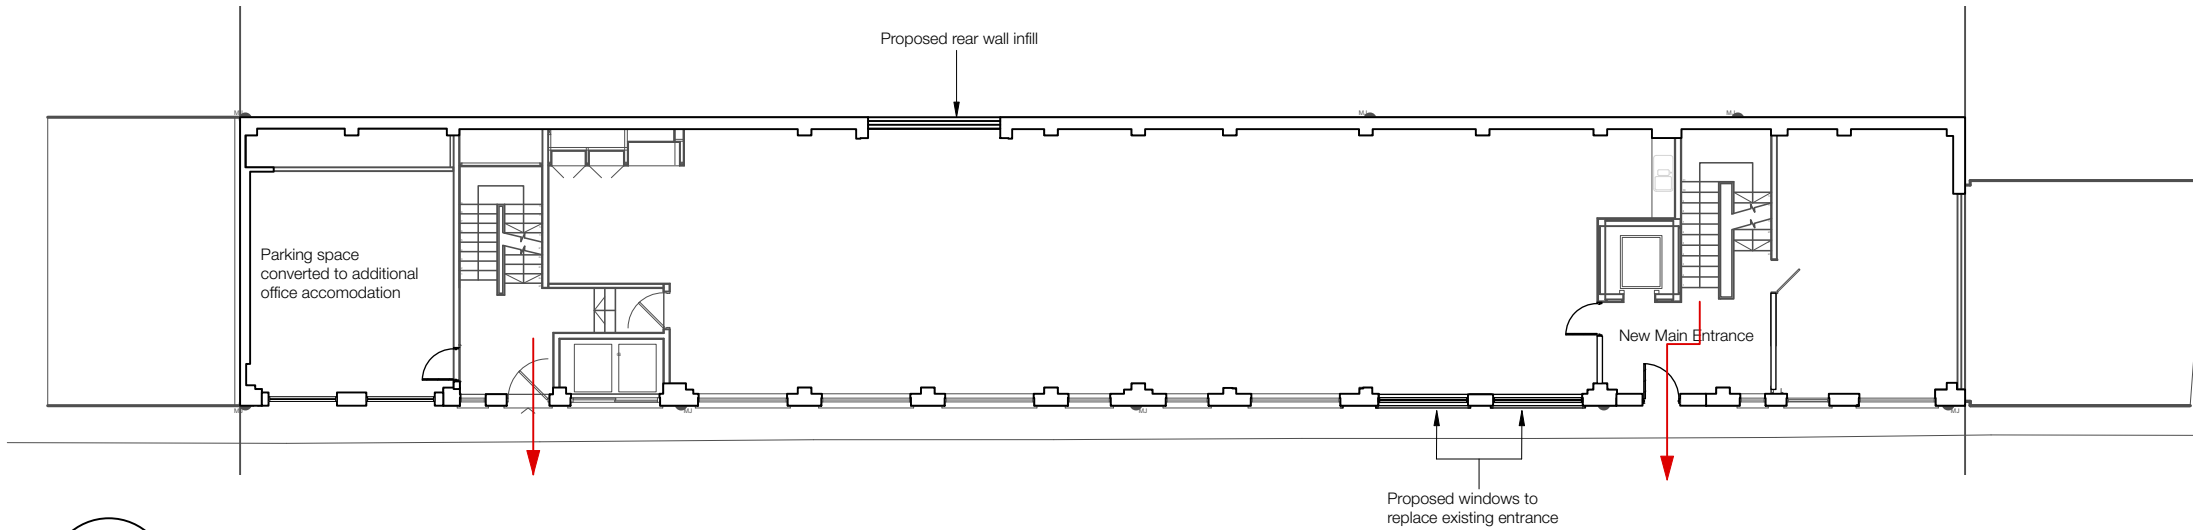


2

Ground Floor Plan

Scale: 1:200



0 2000 4000 6000 8000 mm

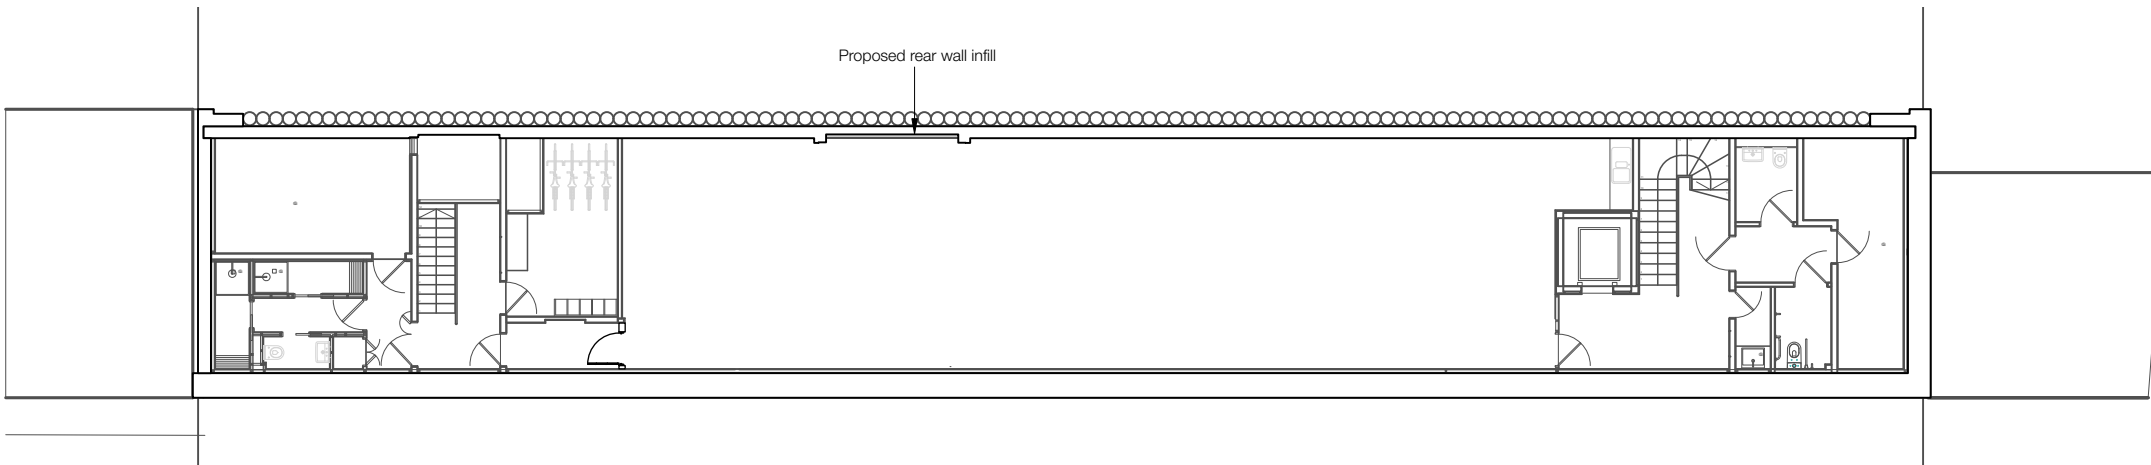

1

Lower Ground Floor Plan

Scale: 1:200

No	Date	By	Chkd	Revision

Project
 14-15 Mandela Street

Drawing
 Proposed Lower Ground & Ground Floor Plans

Job 1445	Dwg No. 220
--------------------	-----------------------

Scale 1:200	By MK	Date Drawn 11/05/22
-----------------------	-----------------	-------------------------------



Dunthorne Parker Architects

Call us 0207 258 0411
 Email contact@dunthorneparker.co.uk
 Look www.dunthorneparkerarchitects.co.uk
 Find us Suite 63 | The Hop Exchange |
 24 Southwark Street | London | SE1 1TY