


3 Existing Front Elevation
 Scale: 1:200

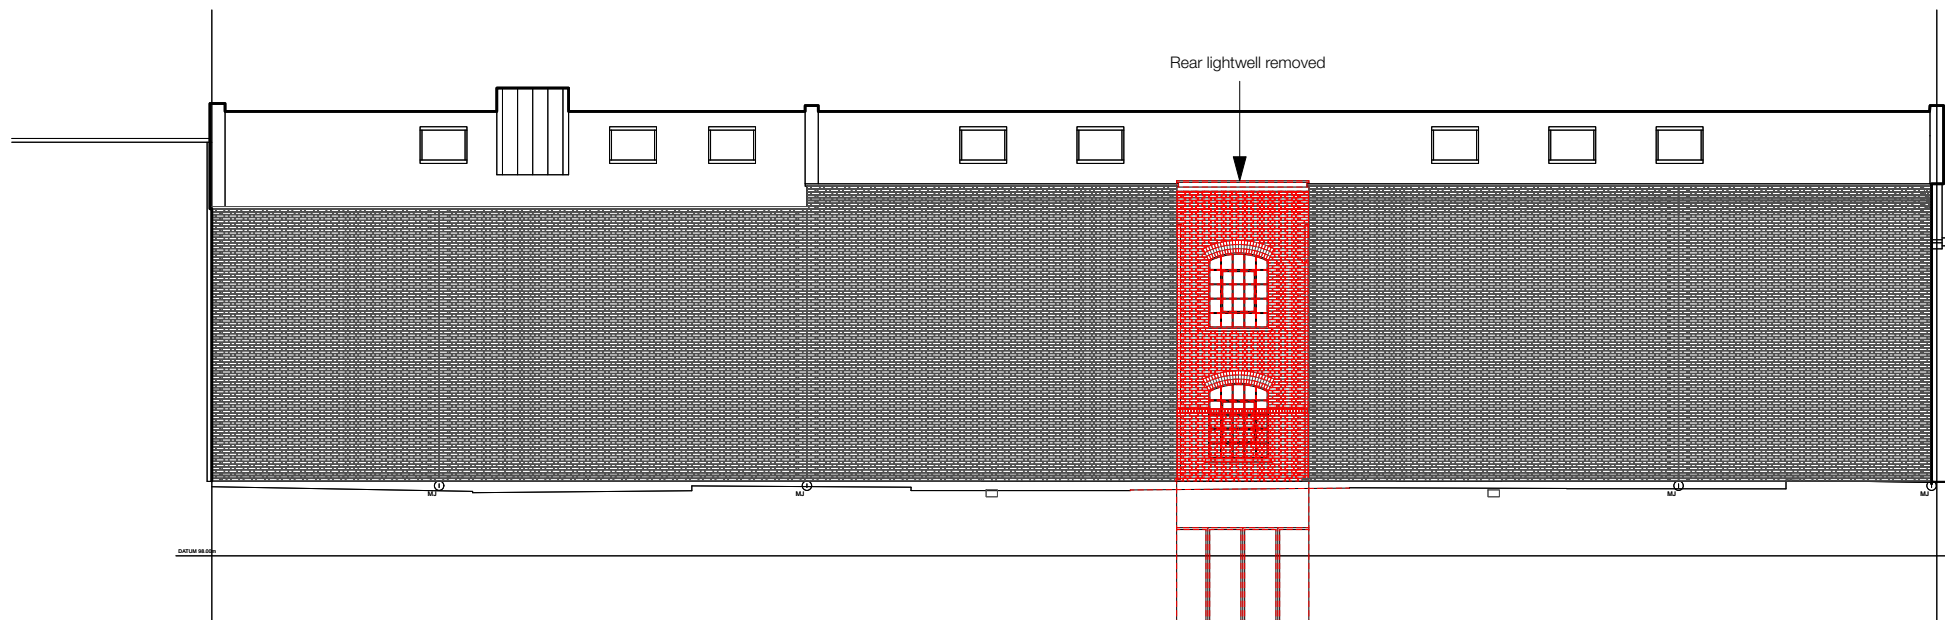

4 Existing Rear Elevation
 Scale: 1:200

0 2000 4000 6000 8000 mm

No	Date	By	Chkd	Revision

Project
 14-15 Mandela Street

Drawing
 Demolition Front & Rear Elevations

Job 1445 **Dwg No.** 213

Scale 1:200 **By** MK **Date Drawn** 11/05/22



Dunthorne Parker Architects

Call us 0207 258 0411
 Email contact@dunthorneparker.co.uk
 Look www.dunthorneparkerarchitects.co.uk
 Find us Suite 63 | The Hop Exchange |
 24 Southwark Street | London | SE1 1TY