


Notes: Do Not Scale
 Check all dimensions on site
 © Dunthorne Parker Architects

----- Demolition

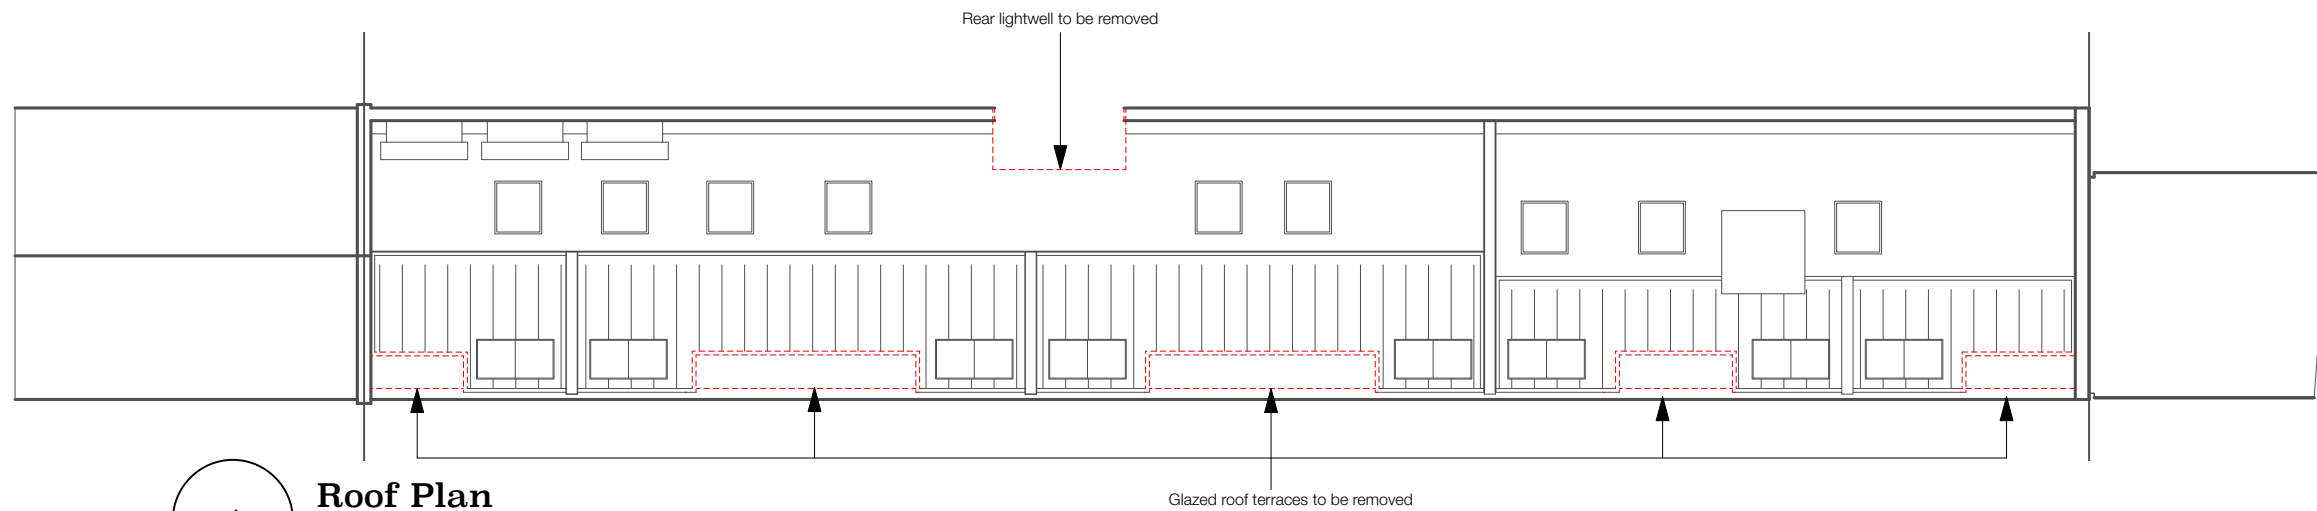

4

Roof Plan

Scale: 1:200



0 2000 4000 6000 8000 mm

--	--	--	--	--	--

No	Date	By	Chkd	Revision
----	------	----	------	----------

Project
 14-15 Mandela Street

Drawing
 Demolition Roof Plan

Job 1445	Dwg No. 212
--------------------	-----------------------

Scale 1:200	By MK	Date Drawn 08/06/22
-----------------------	-----------------	-------------------------------



Dunthorne Parker Architects

Call us 0207 258 0411
 Email contact@dunthorneparker.co.uk
 Look www.dunthorneparkerarchitects.co.uk
 Find us Suite 63 | The Hop Exchange |
 24 Southwark Street | London | SE1 1TY