



--- Demolition

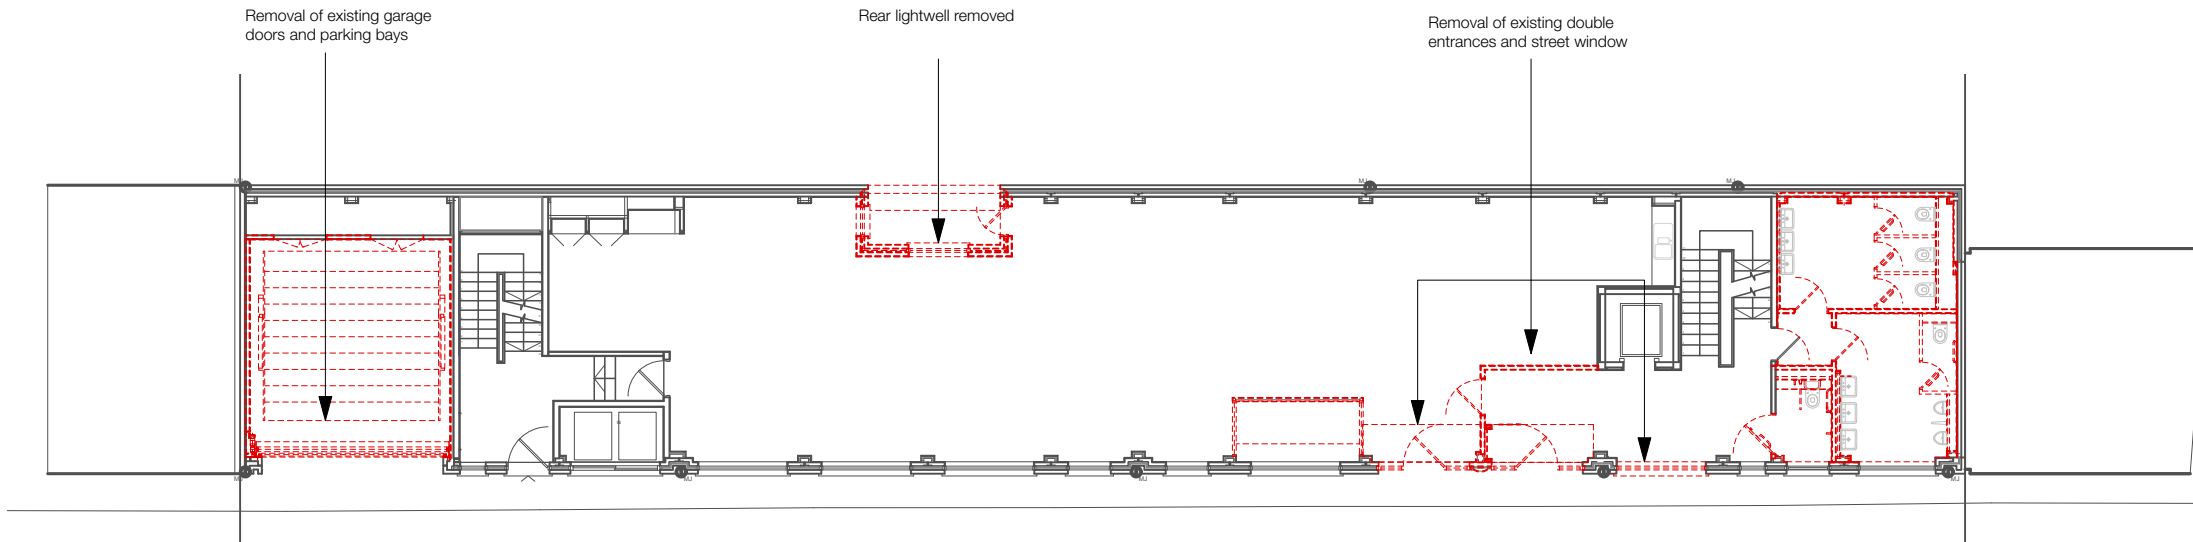

2 **Ground Floor Plan**  
 Scale: 1:200

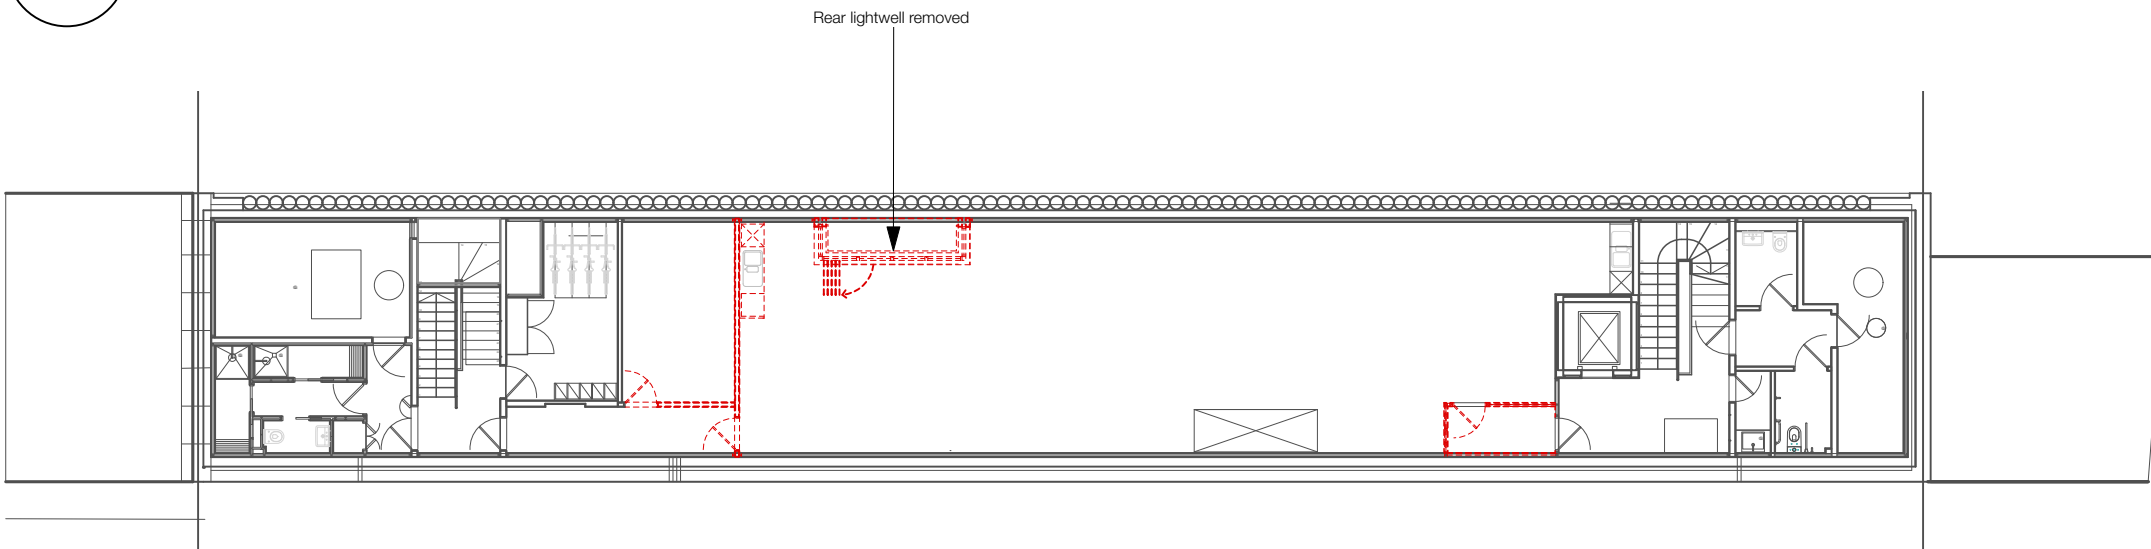

1 **Lower Ground Floor Plan**  
 Scale: 1:200



0 2000 4000 6000 8000 mm

No	Date	By	Chkd	Revision

**Project**  
 14-15 Mandela Street

**Drawing**  
 Demolition Lower Ground & Ground Floor Plans

<b>Job</b> 1445	<b>Dwg No.</b> 210
--------------------	-----------------------

<b>Scale</b> 1:200	<b>By</b> MK	<b>Date Drawn</b> 11/05/22
-----------------------	-----------------	-------------------------------



Dunthorne Parker Architects

Call us 0207 258 0411  
 Email contact@dunthorneparker.co.uk  
 Look www.dunthorneparkerarchitects.co.uk  
 Find us Suite 63 | The Hop Exchange |  
 24 Southwark Street | London | SE1 1TY