


Notes: Do Not Scale  
Check all dimensions on site  
© Dunthorne Parker Architects

Total Existing GIA - 1042sqm

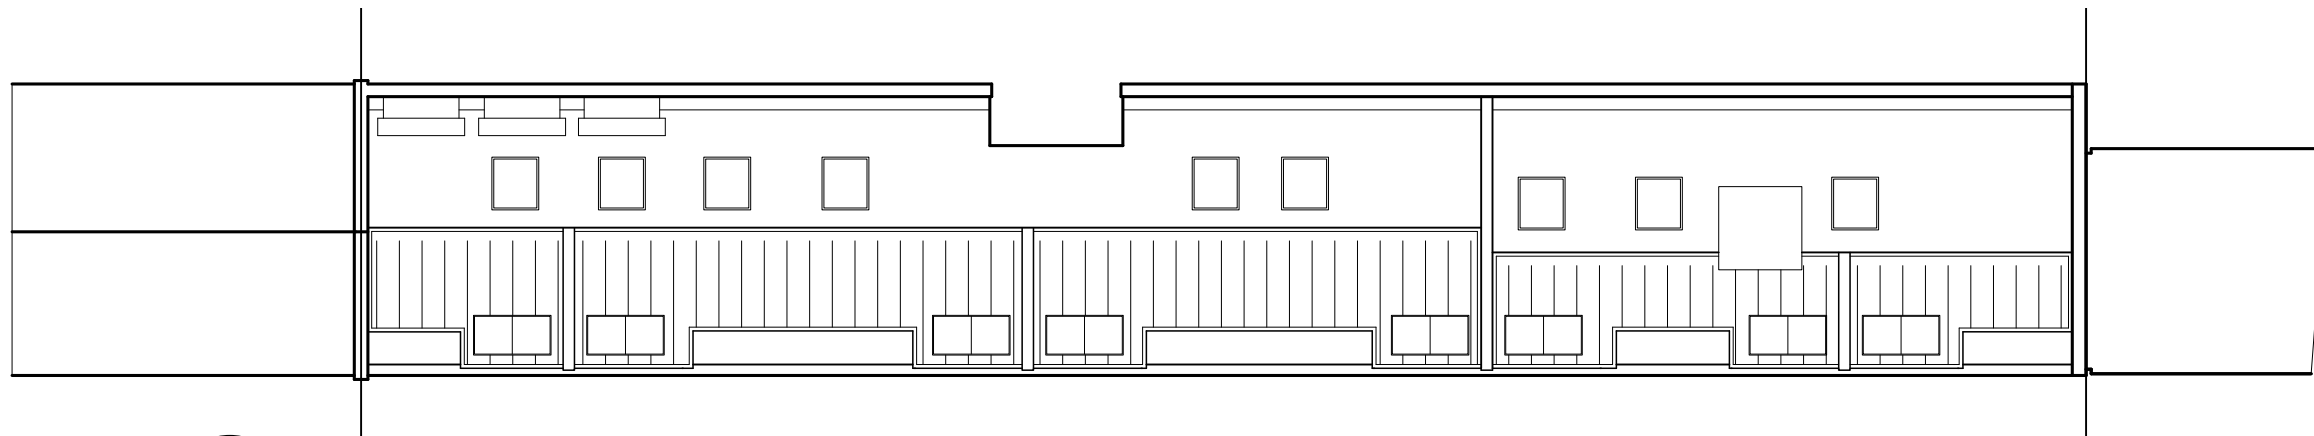

1

**Roof Plan**

Scale: 1:200



0 2000 4000 6000 8000 mm

No	Date	By	Chkd	Revision

No Date By Chkd Revision

**Project**  
14-15 Mandela Street

**Drawing**  
Existing Roof Plan

**Job** 1445 **Dwg No.** 202

**Scale** 1:200 **By** MK **Date Drawn** 11/05/22



Dunthorne Parker Architects

Call us 0207 258 0411  
Email contact@dunthorneparker.co.uk  
Look www.dunthorneparkerarchitects.co.uk  
Find us Suite 63 | The Hop Exchange |  
24 Southwark Street | London | SE1 1TY