


2 **Second Floor Plan**
 Scale: 1:200

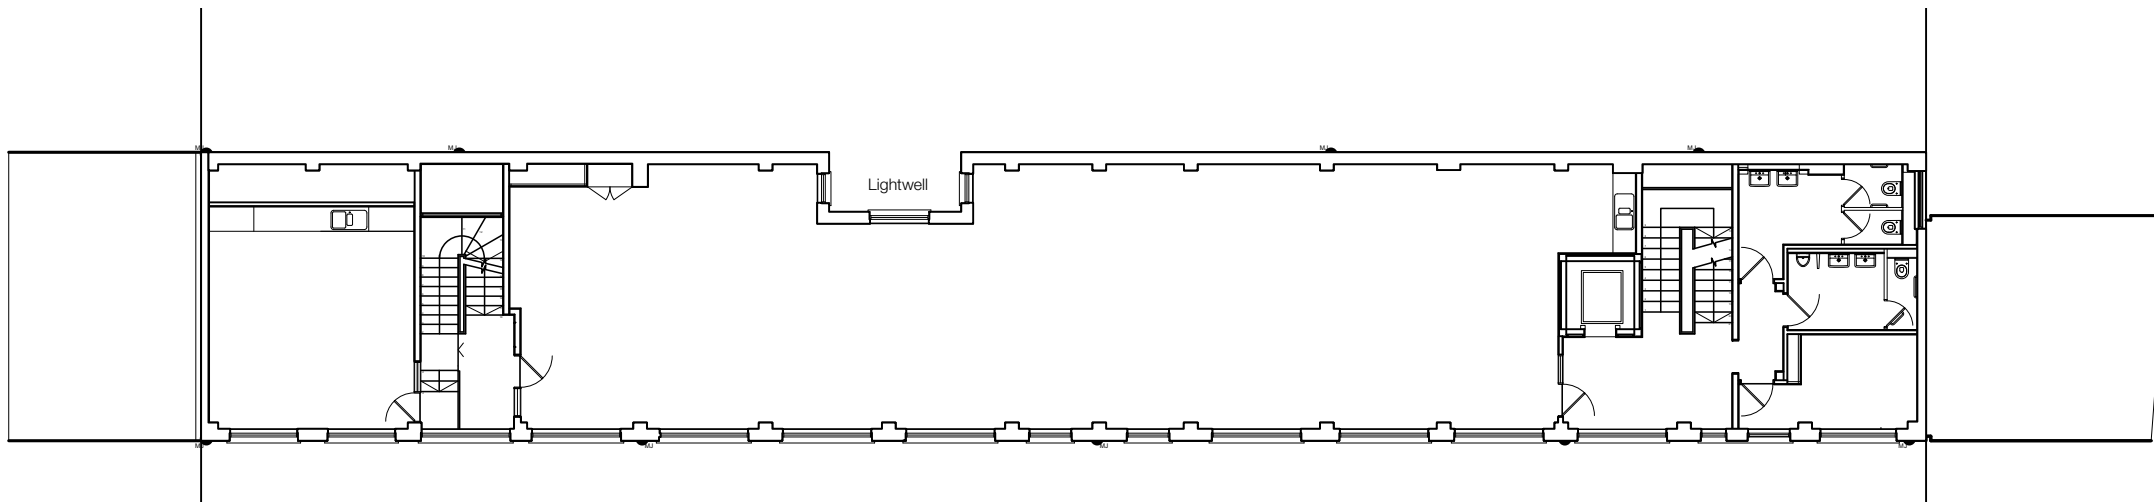

1 **First Floor Plan**
 Scale: 1:200



0 2000 4000 6000 8000 mm

No	Date	By	Chkd	Revision
Project				
14-15 Mandela Street				
Drawing				
Existing First & Second Floor Plans				
Job		Dwg No.		
1445		201		
Scale	By	Date Drawn		
1:200	MK	11/05/22		



Dunthorne Parker Architects

Call us 0207 258 0411
 Email contact@dunthorneparker.co.uk
 Look www.dunthorneparkerarchitects.co.uk
 Find us Suite 63 | The Hop Exchange |
 24 Southwark Street | London | SE1 1TY