
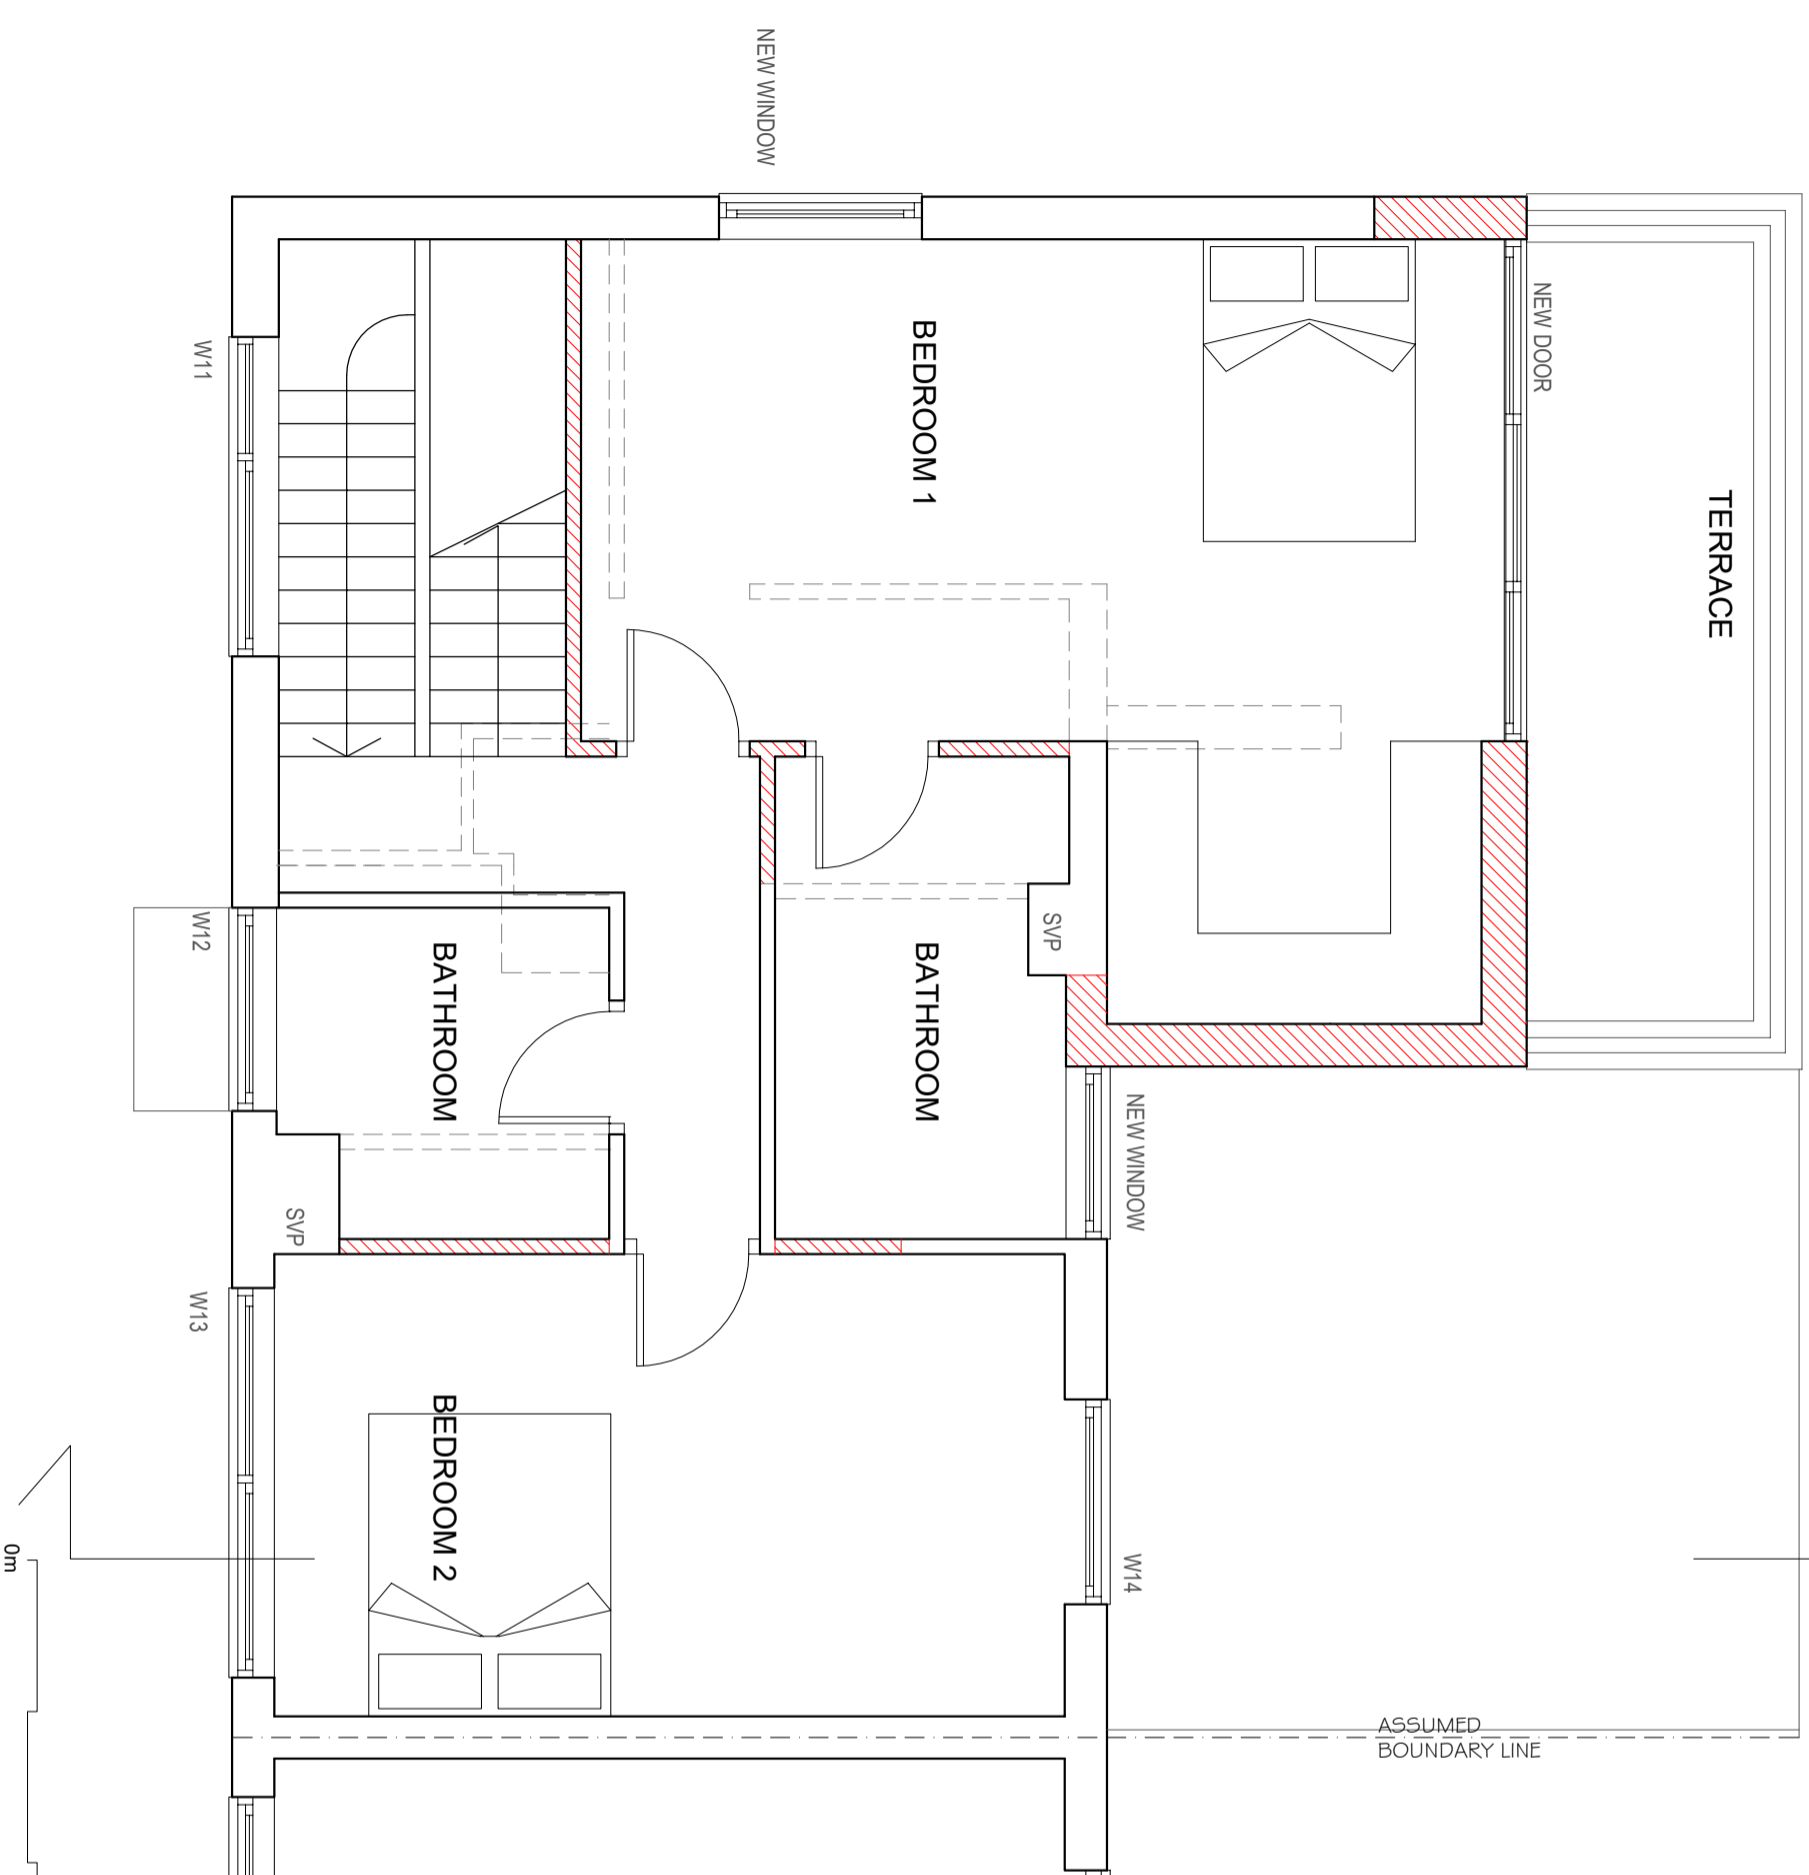


REV.	DATE	REVISION NOTES:
A	2022.04.11	FIRST FLOOR EXTENSION ALTERED
B	2022.05.04	FIRST FLOOR EXTENSION ALTERED
C	2022.09.30	FIRST FLOOR EXTENSION ALTERED

KEY

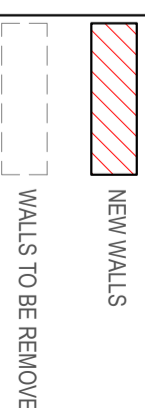

**NOTES**  
 1. Do not scale & print this drawing.  
 2. All dimensions are given unless otherwise stated by the contractor and each dimension is to be in accordance with the architect's design.  
 3. Report all drawing errors, omissions and discrepancies to the architect/designer.

**KASIA WHITEFIELD DESIGN**

KASIA WHITEFIELD  
 19 HAWTREY ROAD  
 LONDON NW3 3SS  
 M: 07786203533

TITLE PROPOSED FIRST FLOOR PLAN

DATE	SCALE	STATUS
2021.11.23	1:50@A3	PLANNING
PROJECT NO.	DRAWING NO.	REVISION
HR19.4	PP2	C